


- General Notes:**
1. This drawing is to be read in conjunction with other consultants drawings.
  2. Check site conditions prior to commencement of work.
  3. Discrepancies must be reported directly to the Architect.
  4. Do not scale off drawing, use figured dimensions only, unless for planning purposes.
  5. This drawing may be issued in colour, and may be a non-standard paper size.

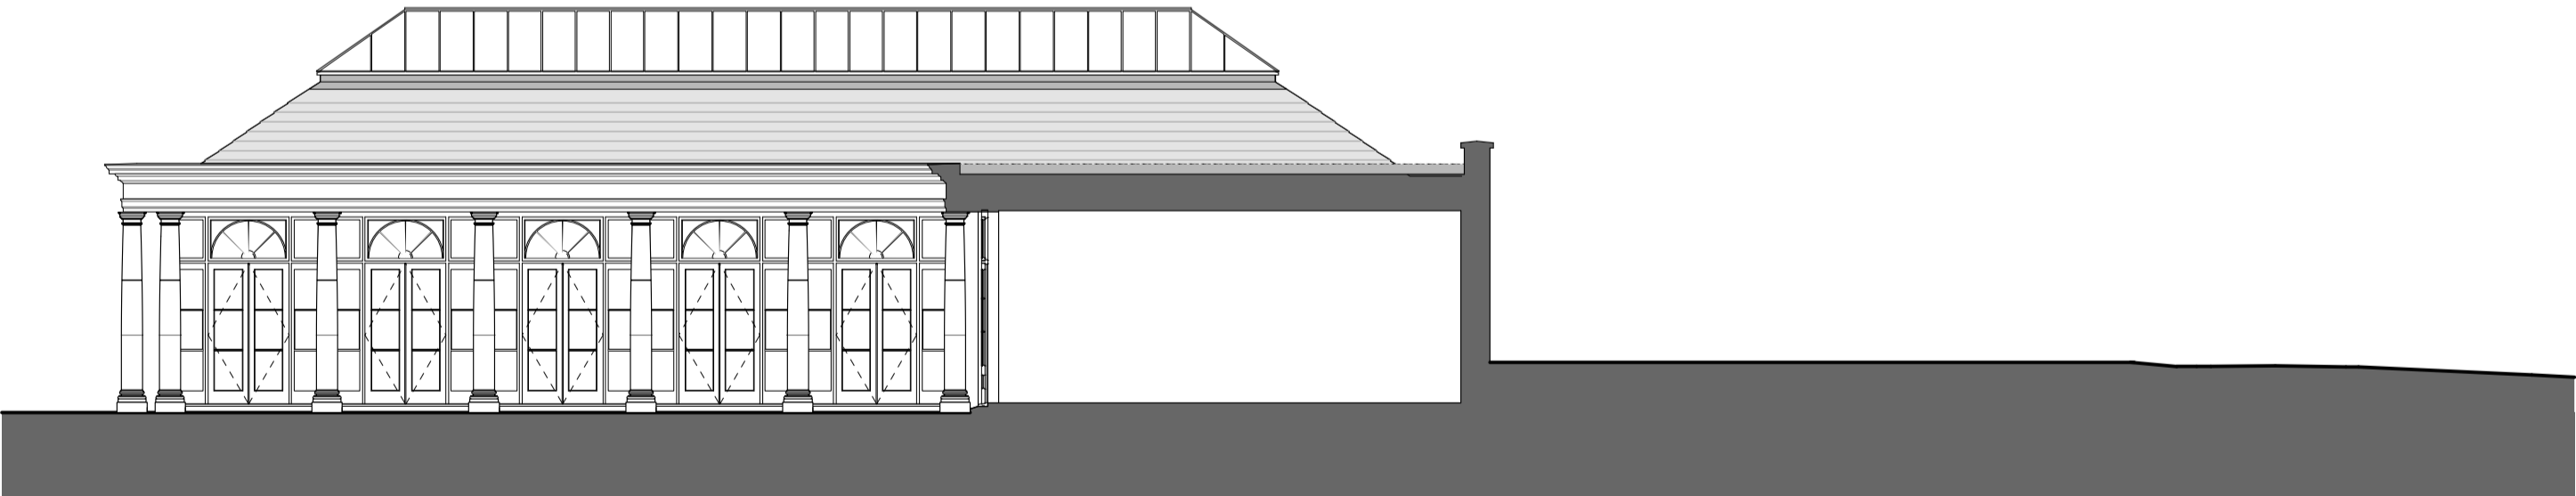

SOUTH-WEST ELEVATION



NORTH-EAST ELEVATION

Rev	Date	Notes	Drawn
A	04/04/2022	Planning Application	MB
Scale 1 : 100 @ A1			
QA Serial Number 68973			
<h1>YIANGOU</h1> <p>Yiangou Architects, Dyer House, 3 Dyer Street, Cirencester, Gloucestershire, GL7 2PP www.yiangou.com</p>			
Project Address		Alderley Farm, Alderley, Wotton-Under-Edge, GL 12 7QT	
Project Description		Proposed Alterations & Extensions	
Drawing Title		Planning Drawings-Existing Elevations	
Drawing No.		2669-026	Rev. A