



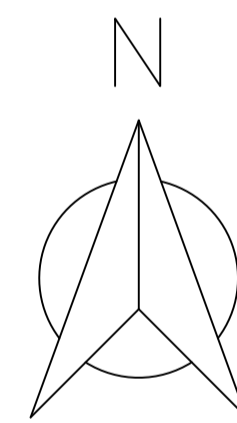


Serial number: 273284

© Crown copyright and database right 2023
Ordnance Survey licence 100048957
Reproduction in whole or in part is prohibited
without the prior permission of Ordnance Survey


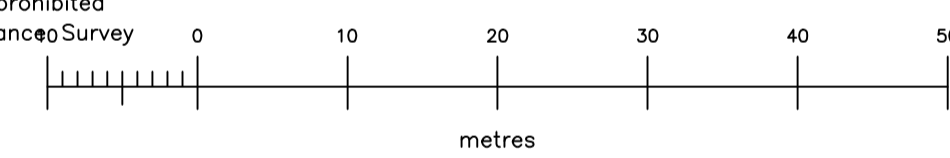


AS EXISTING BLOCK PLAN - 1:500

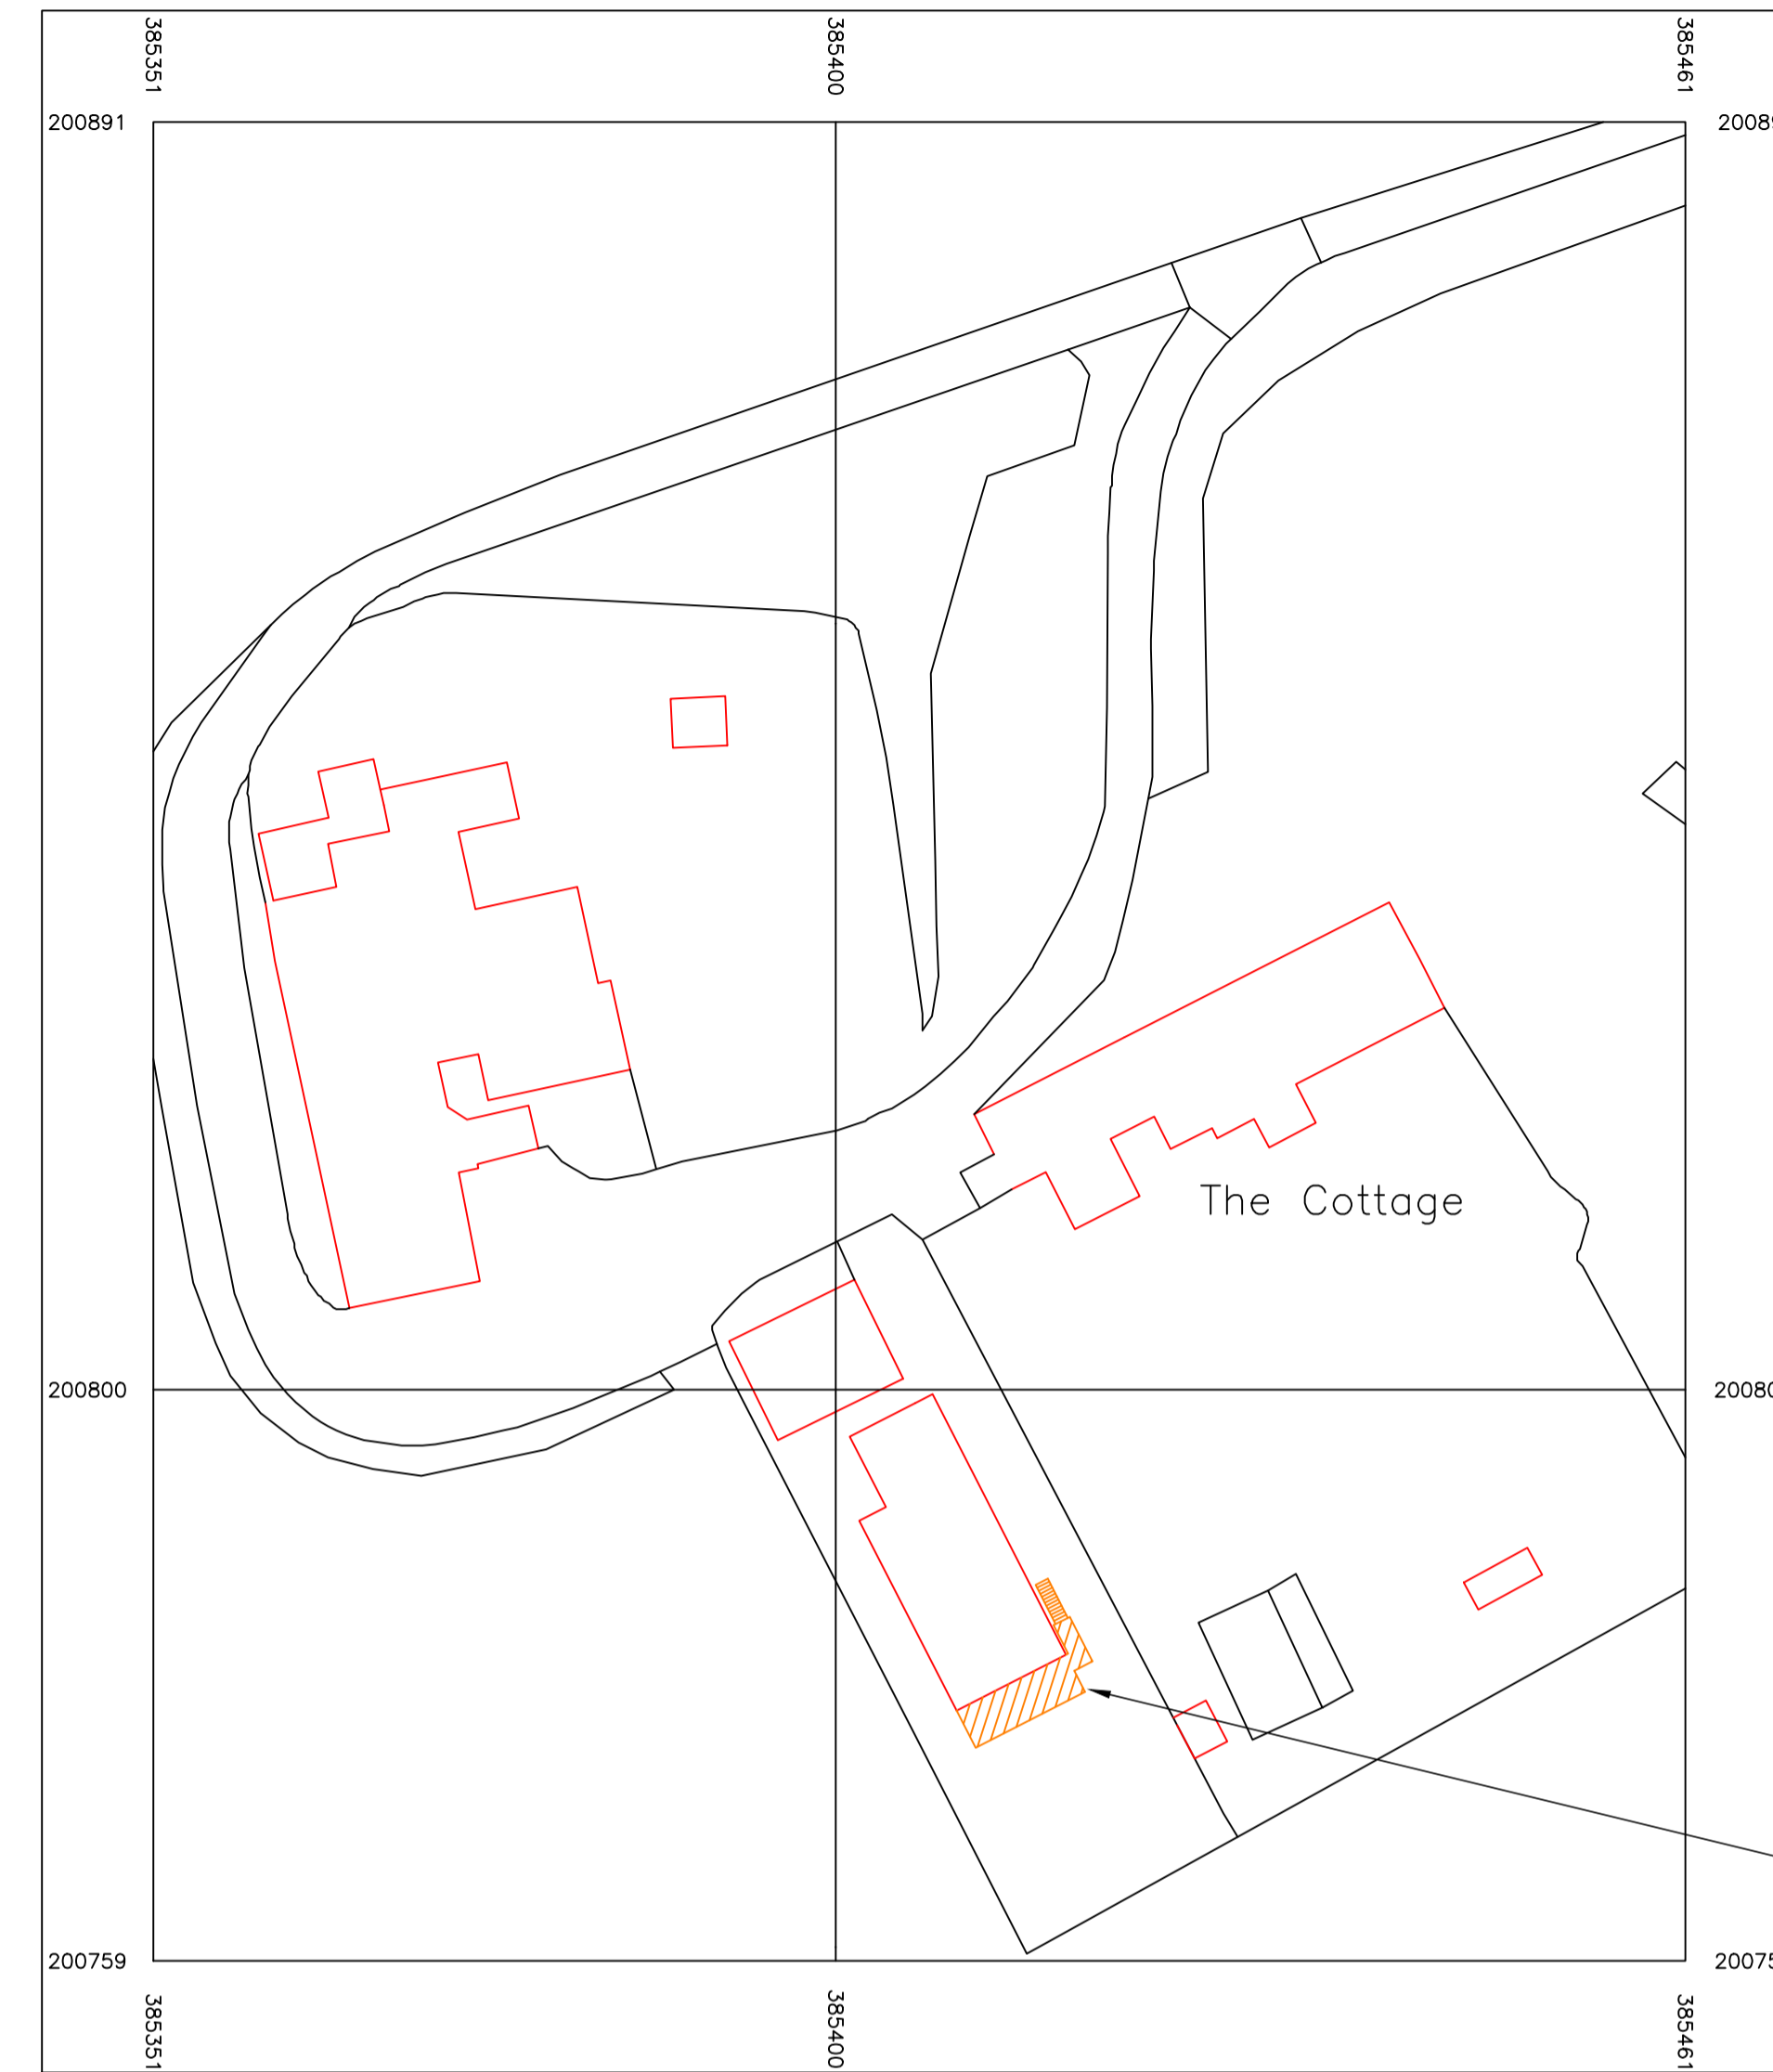


Serial number: 273284


© Crown copyright and database right 2023
Ordnance Survey licence 100048957
Reproduction in whole or in part is prohibited
without the prior permission of Ordnance Survey

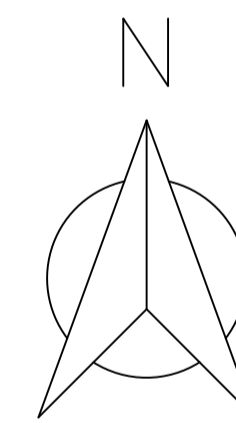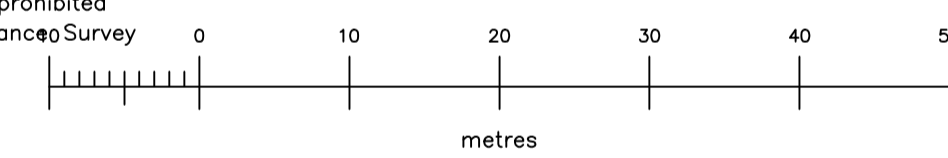

AS PROPOSED BLOCK PLAN - 1:500

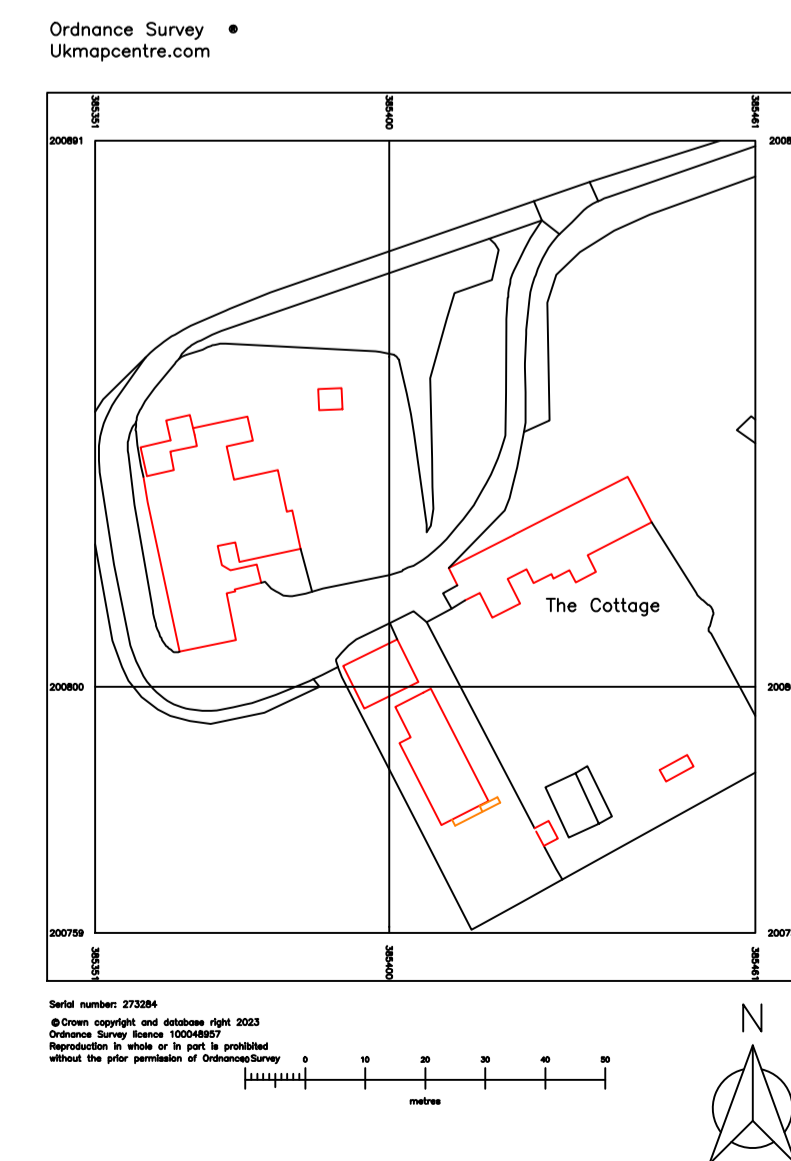

AS EXISTING BLOCK PLAN - 1:1250

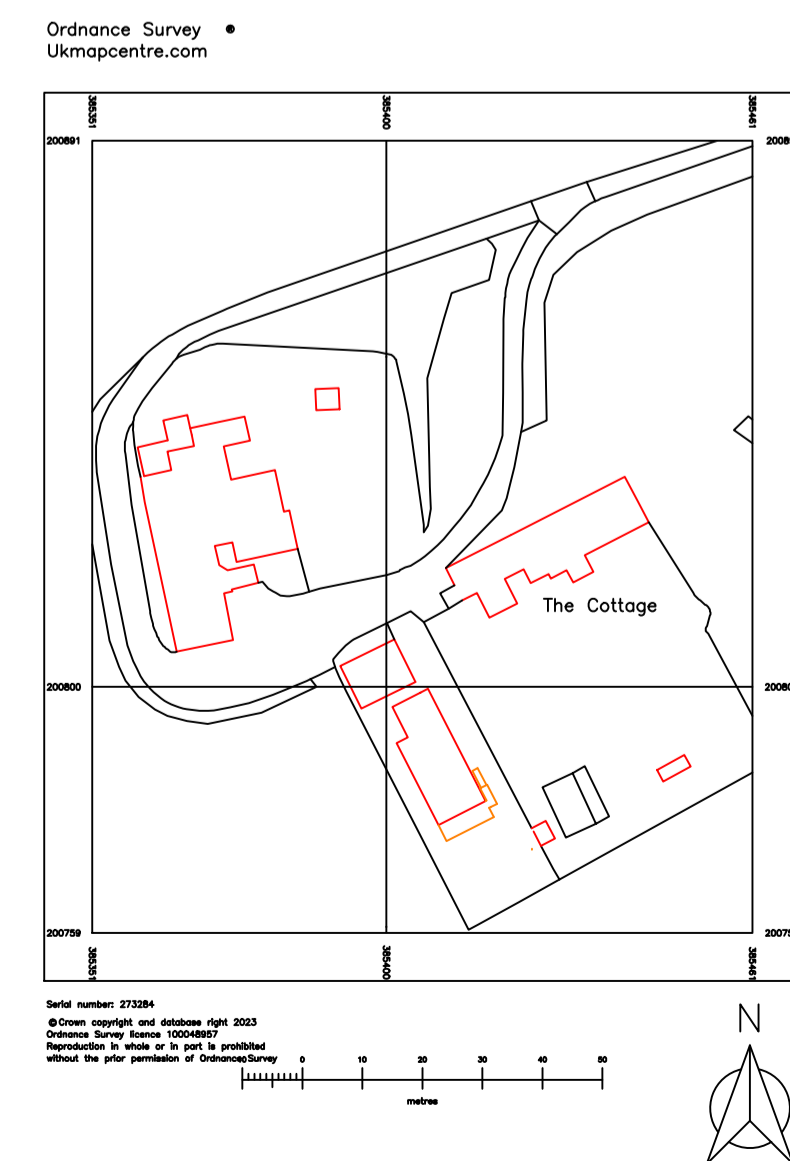

AS PROPOSED BLOCK PLAN - 1:1250

B	LENGTH OF BALCONY REDUCED	06.03.24	PAP
A	LENGTH OF BALCONY EXTENDED ON PROPOSED PLAN	26.10.23	PAP
#	ORIGINAL ISSUE	17.10.23	PAP
REV	DESCRIPTION	DATE	DRN

de Havilland
engineering group
W : www.dehavillab.co.uk


5 Stonehouse Commercial Centre, Bristol Road, Stonehouse, Glouce GL10 3RD

FABRICATION ENGINEERING WATER UTILITIES

GENERAL DRAWING NOTES - Do Not Scale - if in doubt, ASK

Drawing Rev (#) denotes 1st
Up-revised versions noted with letter (A, B etc) and dated in REV section.

All dimensions shown in MM

 

3rd Angle Projection

GENERAL TOLERANCES (UOS)			
PIPE, SHEET & STRUCTURAL			
UP TO & INC 1 METRE	±2mm		
FROM 1 TO 2 METRES	±3mm		
FROM 2 TO 3 METRES	±4mm		
OVER 3 METRES	±5mm		
ANGULAR	±0.5°		
HOLE CENTRES	±2mm		
MACHINING			
LINEAR	±0.25mm		
ANGULAR	±0.5°		
HOLE POSITION	Ø0.5mm		
RADIUS INTERNAL CORNERS	R0.5mm		
SURFACE FINISH	3.2µm		

Project :			
NEW FIRST LEVEL BALCONY & ACCESS			
Drawing :			
AS EXISTING & PROPOSED SITE PLAN			
Client :			
MINCHINHAMPTON GOLF CLUB, OLD COURSE			
Approved :	Date :	Scale :	Sheet Size :
-	-	1:1250	A1
Drawn :	Date :	Checked :	Date :
PAP(CJS)	12.10.23	MAS	XXXXXX
Project no.:	Drawing no.:	Issue status :	Rev :
4773	A-001	FOR PLANNING	B