





EXISTING FRONT / SOUTH ELEVATION  
FACING HERMITAGE WOODS CRESCENT  
1:100

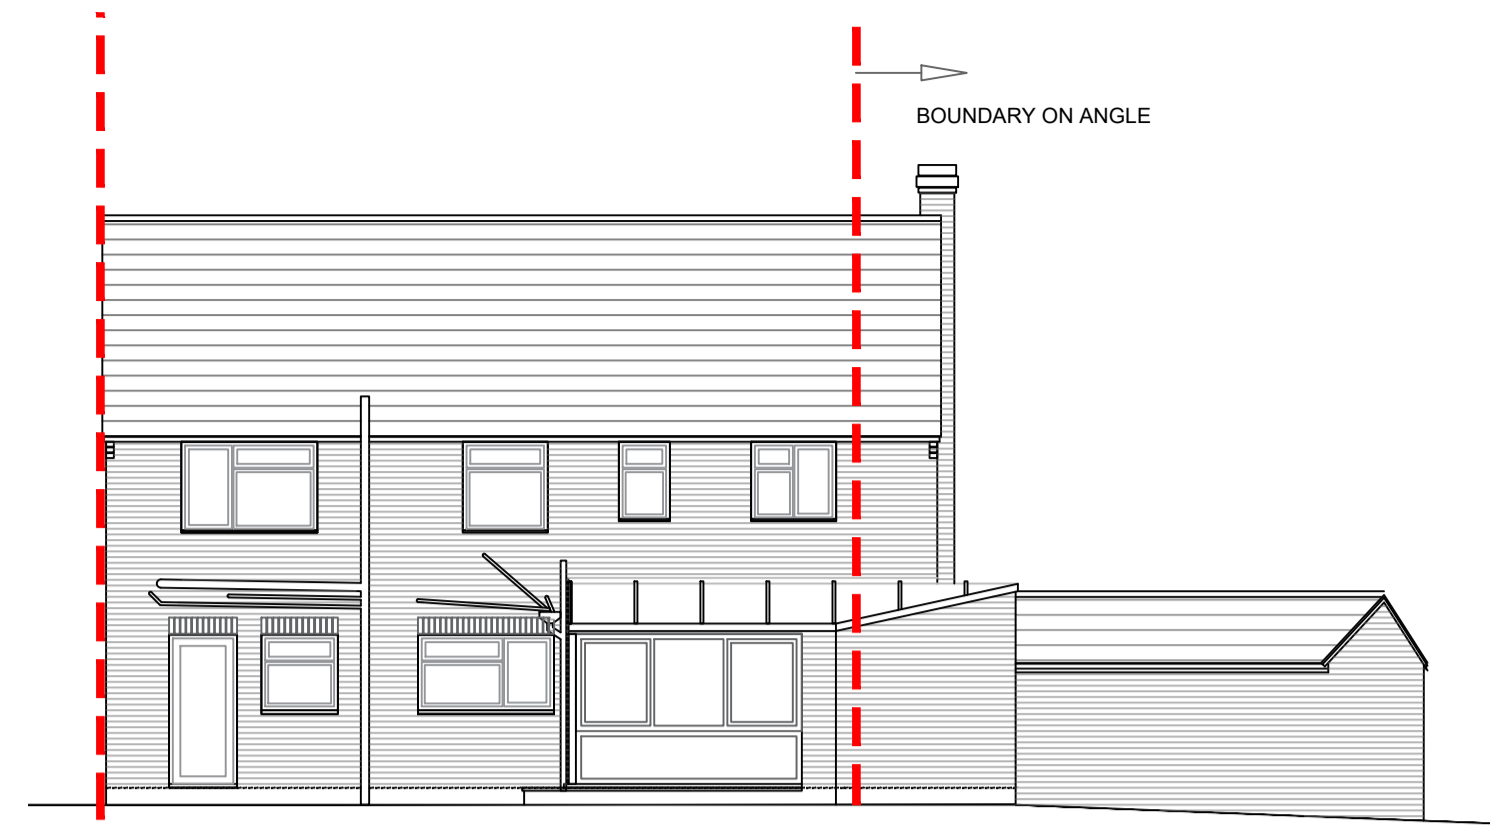


EXISTING REAR / NORTH ELEVATION  
FACING GARDEN  
1:100

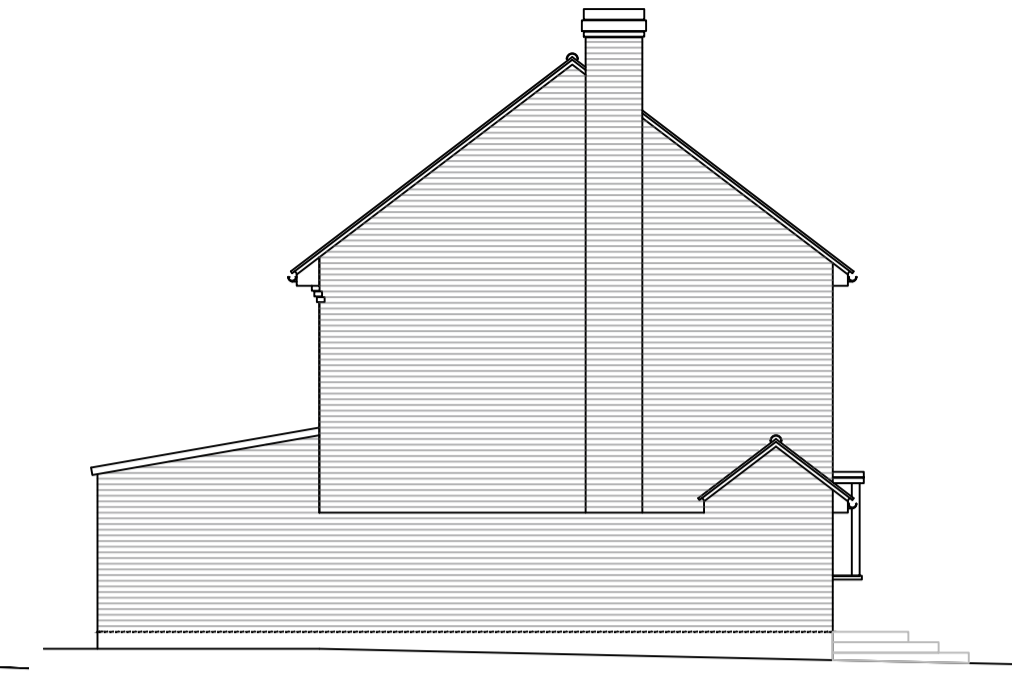


EXISTING SIDE / WEST ELEVATION  
FACING 6 GREENWOOD ROAD  
1:100




EXISTING SIDE / EAST ELEVATION  
FACING ACCESS PATH TO SUB STATION & 147 HWC  
1:100

 


SCALE 1:100

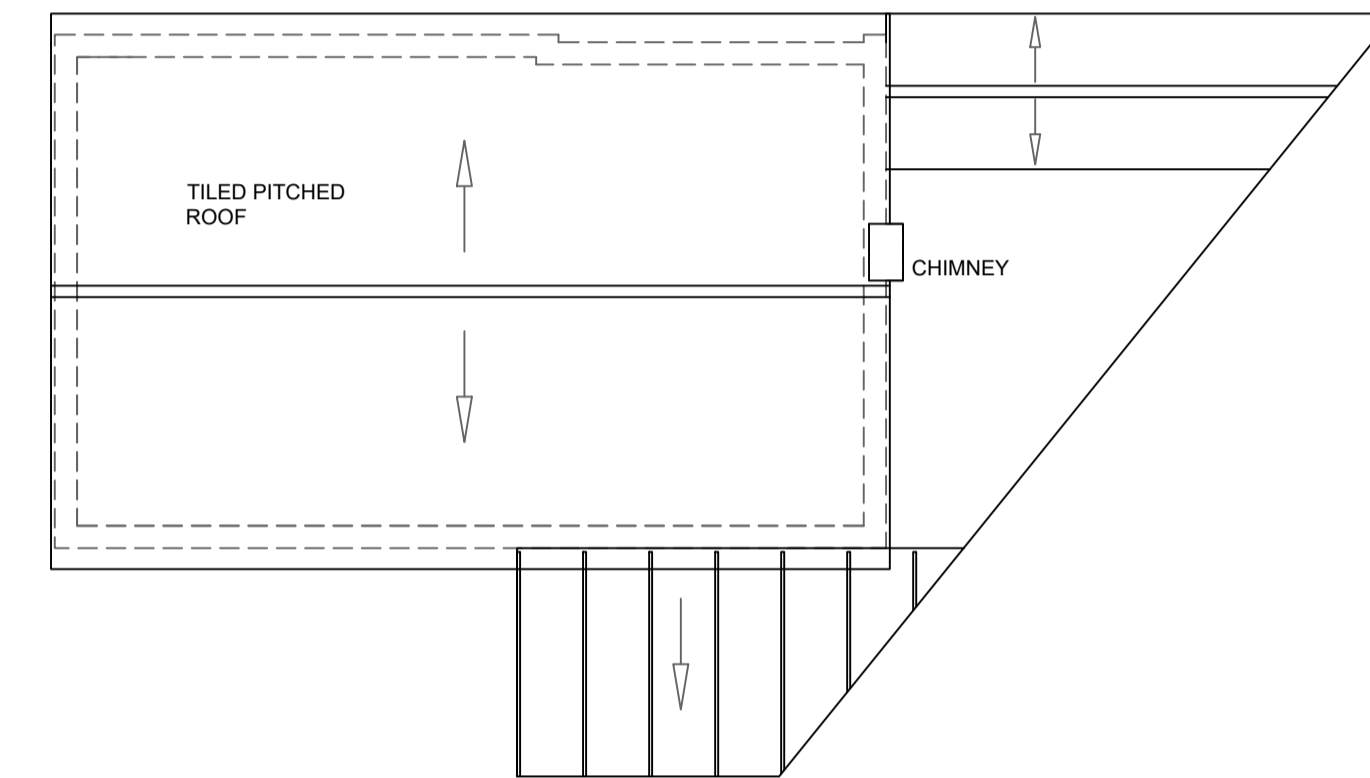


EXISTING ROOF  
1:100

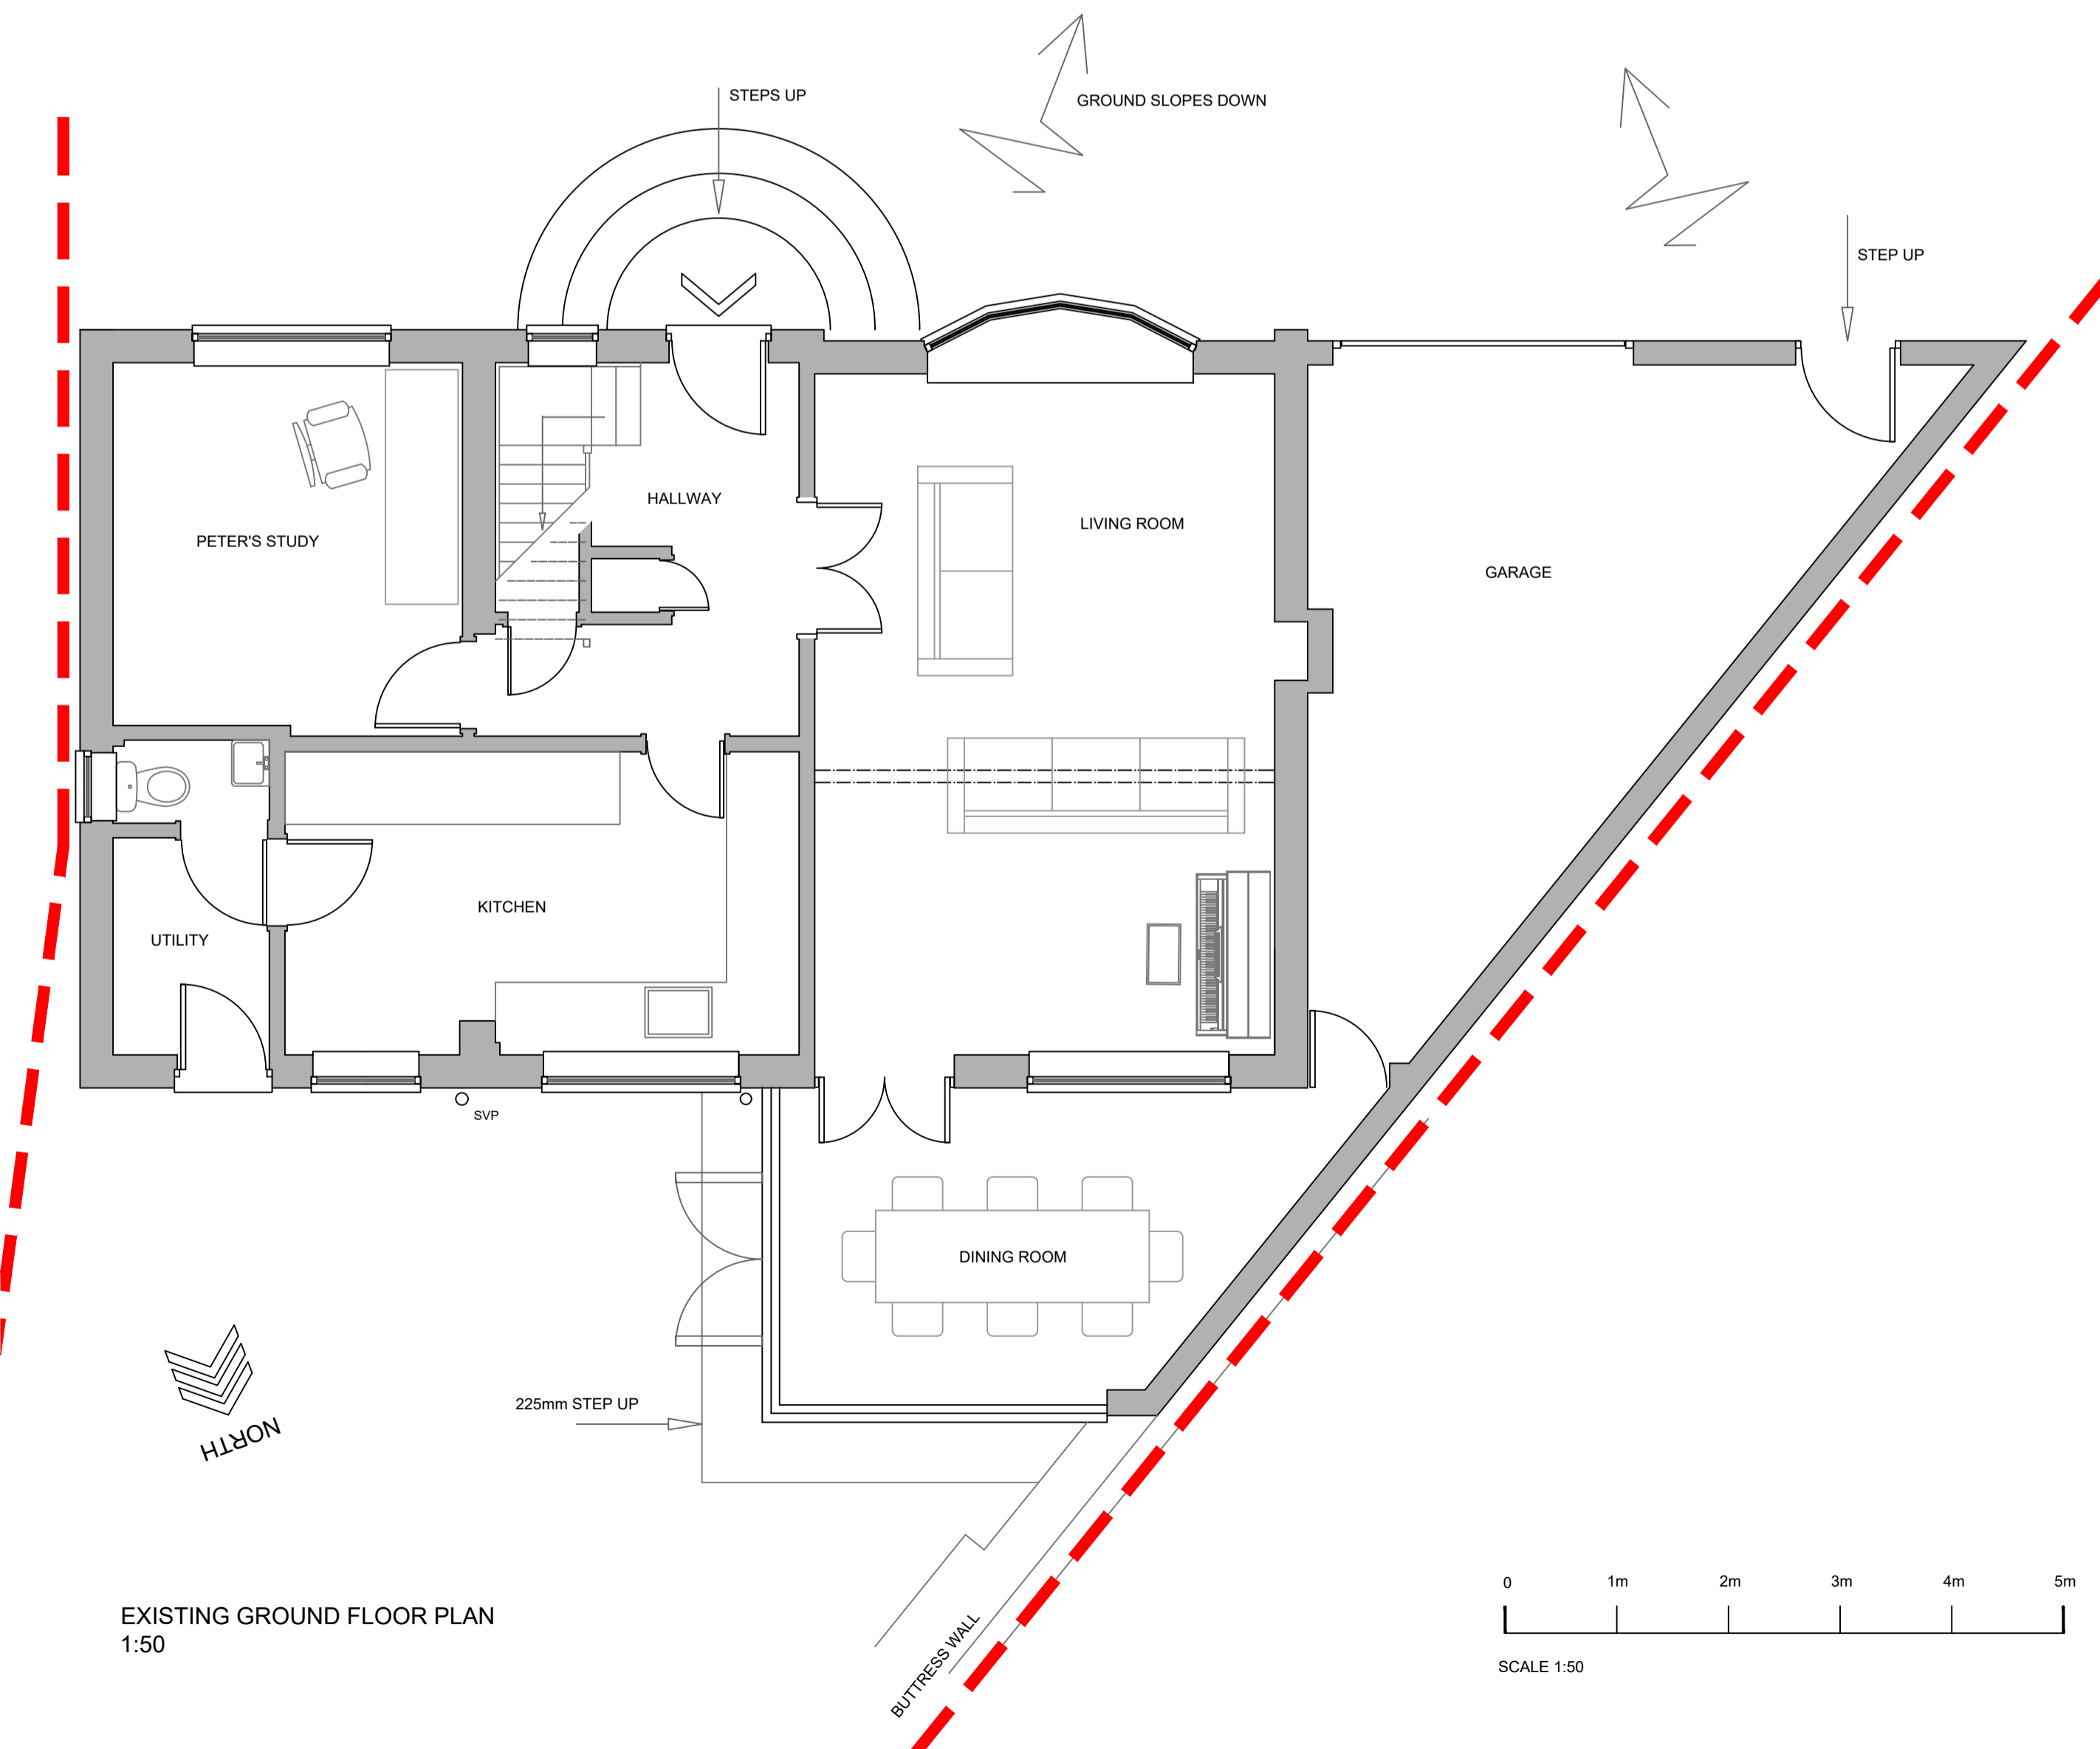

EXISTING GROUND FLOOR PLAN  
1:50

 

SCALE 1:50

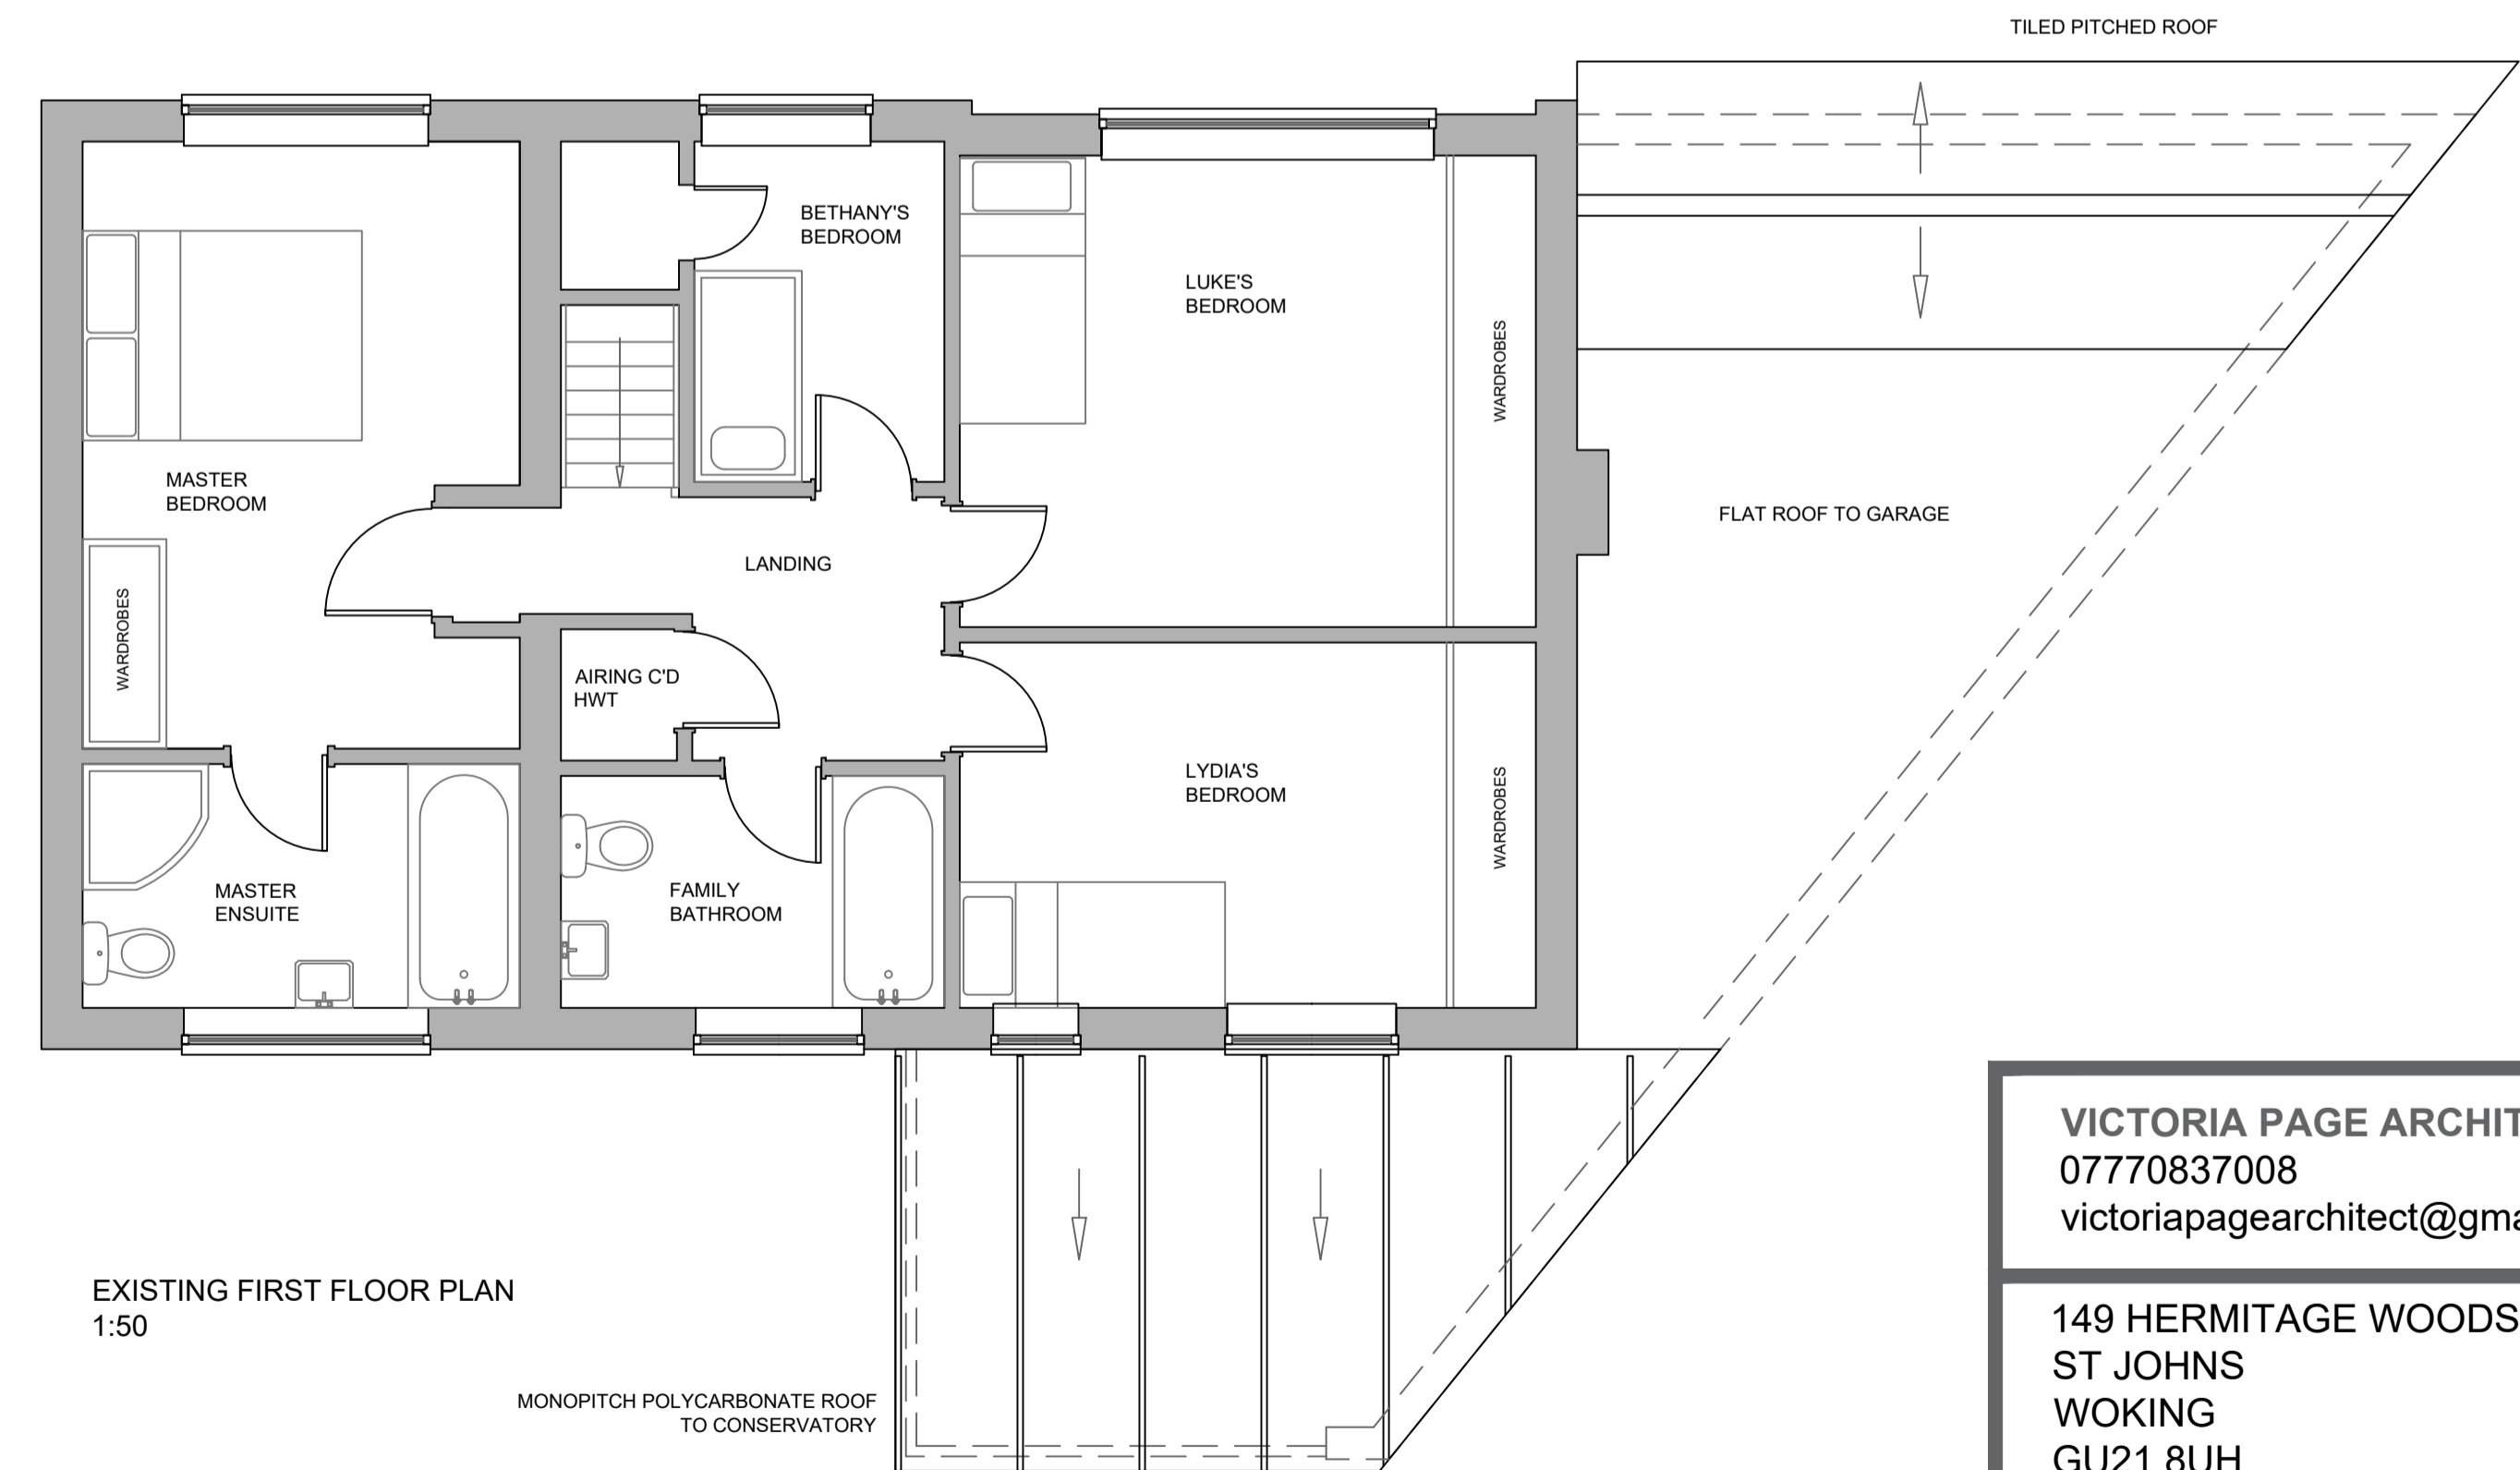

EXISTING FIRST FLOOR PLAN  
1:50

MONOPITCH POLYCARBONATE ROOF  
TO CONSERVATORY

VICTORIA PAGE ARCHITECTURE  
07770837008  
victoriapagearchitect@gmail.com

149 HERMITAGE WOODS CRESCENT  
ST JOHNS  
WOKING  
GU21 8UH

ST JOHN'S CHURCH, WOKING

EXISTING PLANS 1:50 / 100 @ A1

DRAWING N°: 149HWC\_003 A

09/12/22 VP