






PROPOSED FRONT / SOUTH ELEVATION
FACING HERMITAGE WOODS CRESCENT
1:100

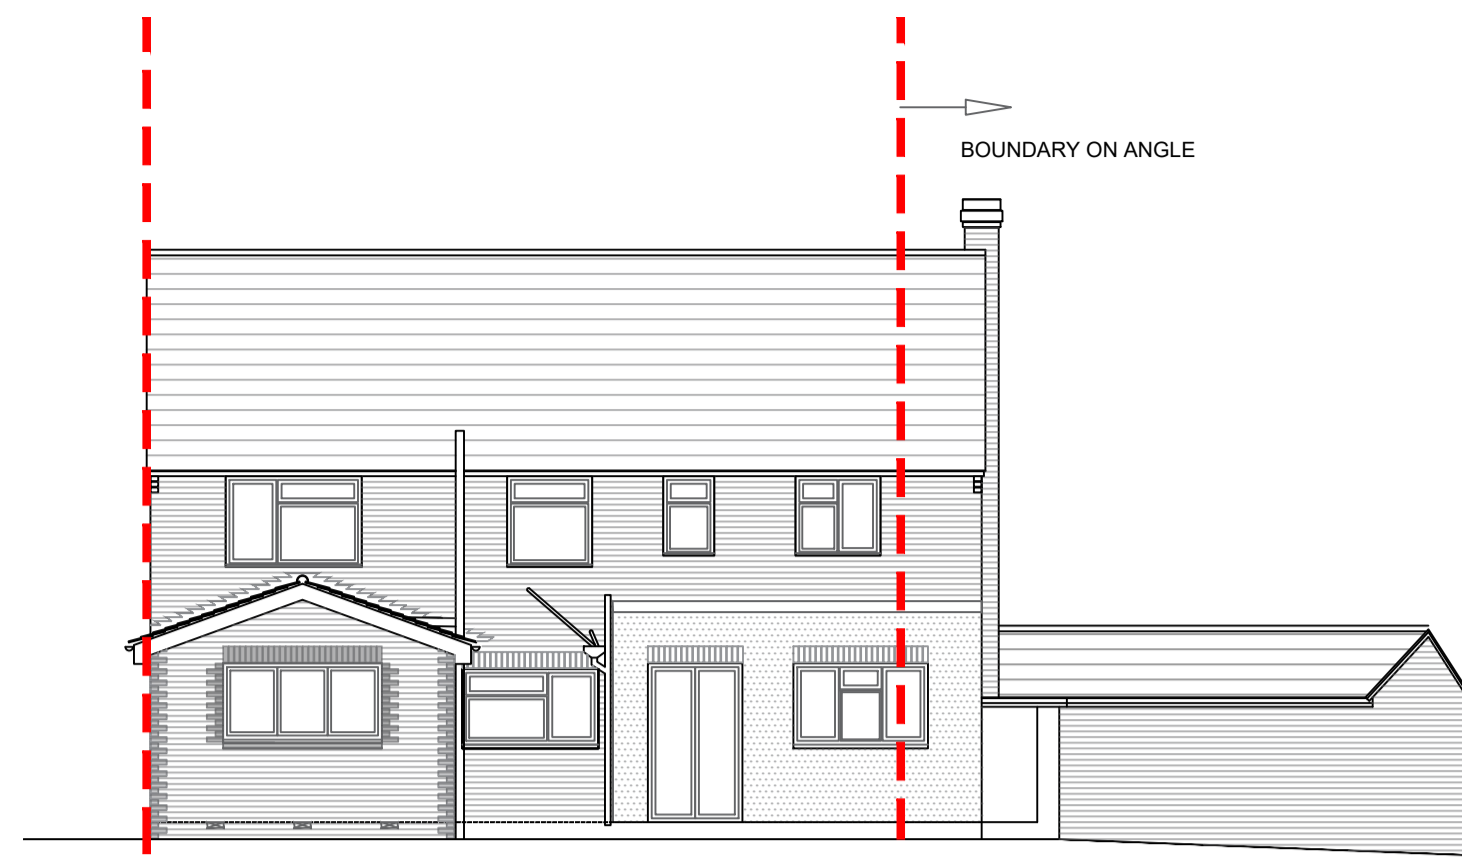


PROPOSED REAR / NORTH ELEVATION
FACING GARDEN
1:100

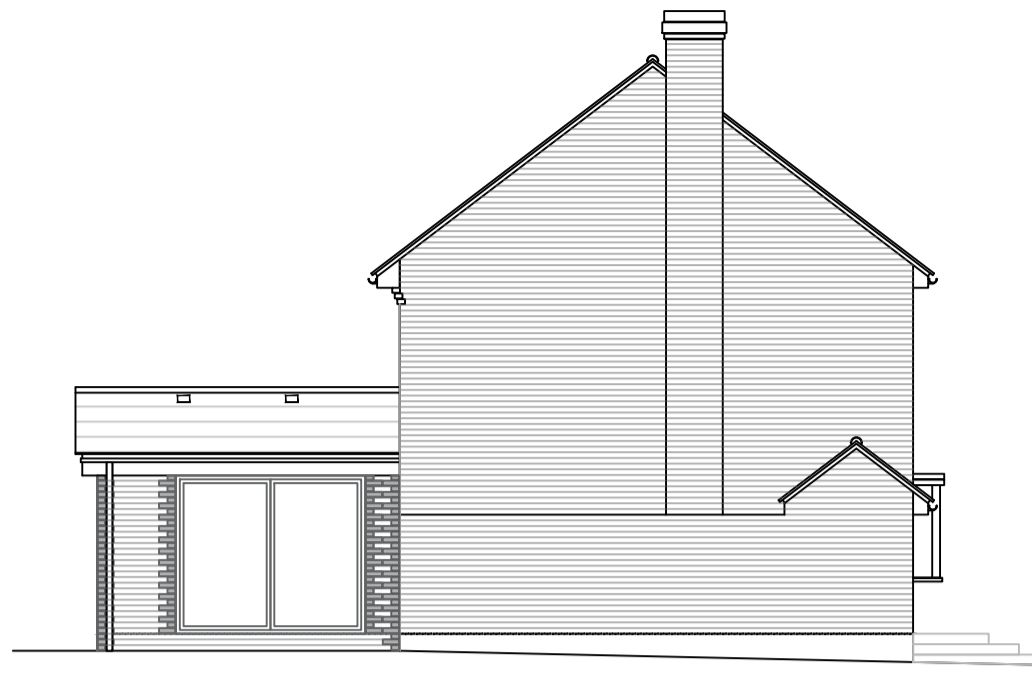


PROPOSED SIDE / WEST ELEVATION
FACING 6 GREENWOOD ROAD
1:100

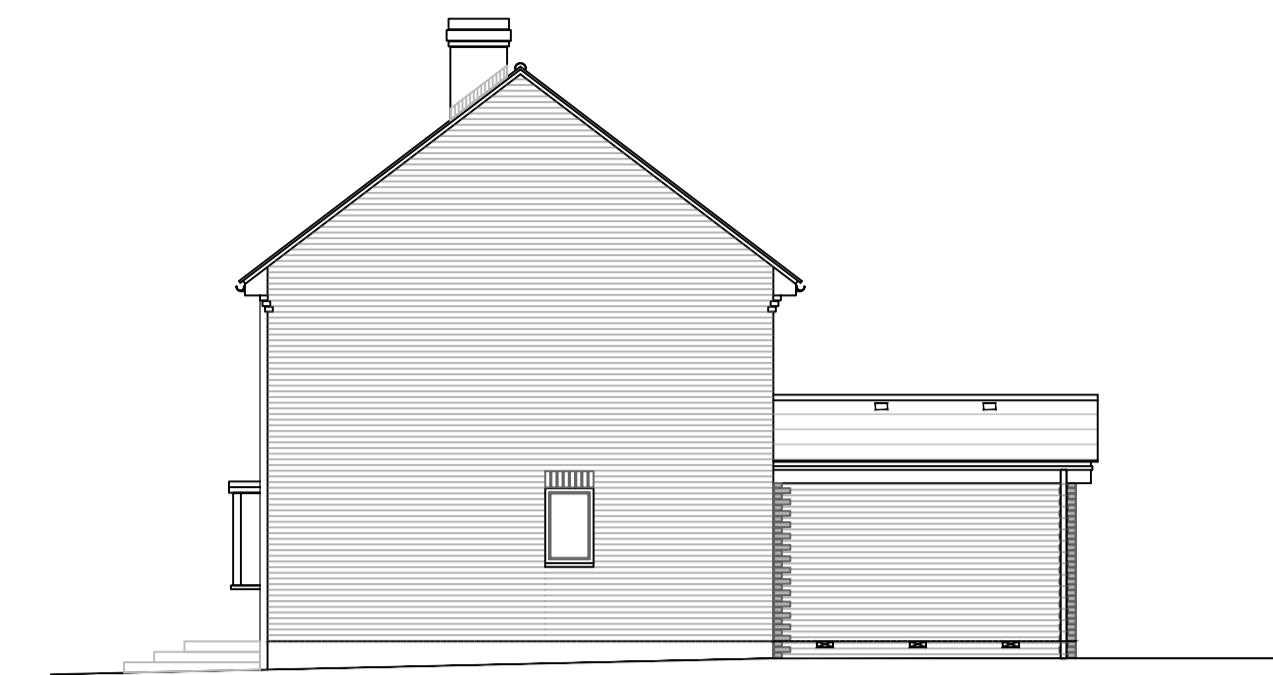


PROPOSED SIDE / EAST ELEVATION
FACING ACCESS PATH TO SUB STATION & 147 HWC
1:100

 


SCALE 1:100

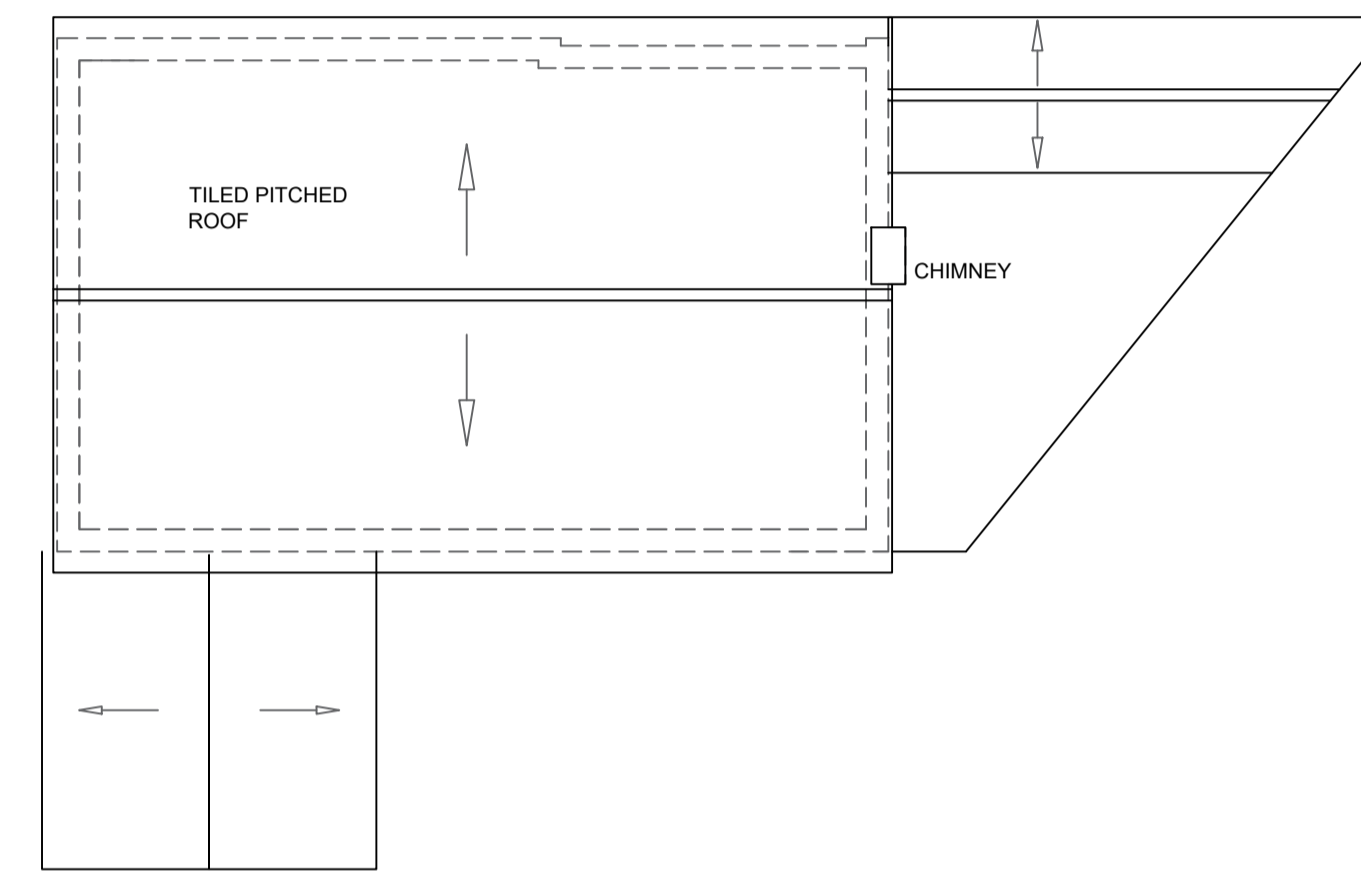


PROPOSED ROOF
1:100

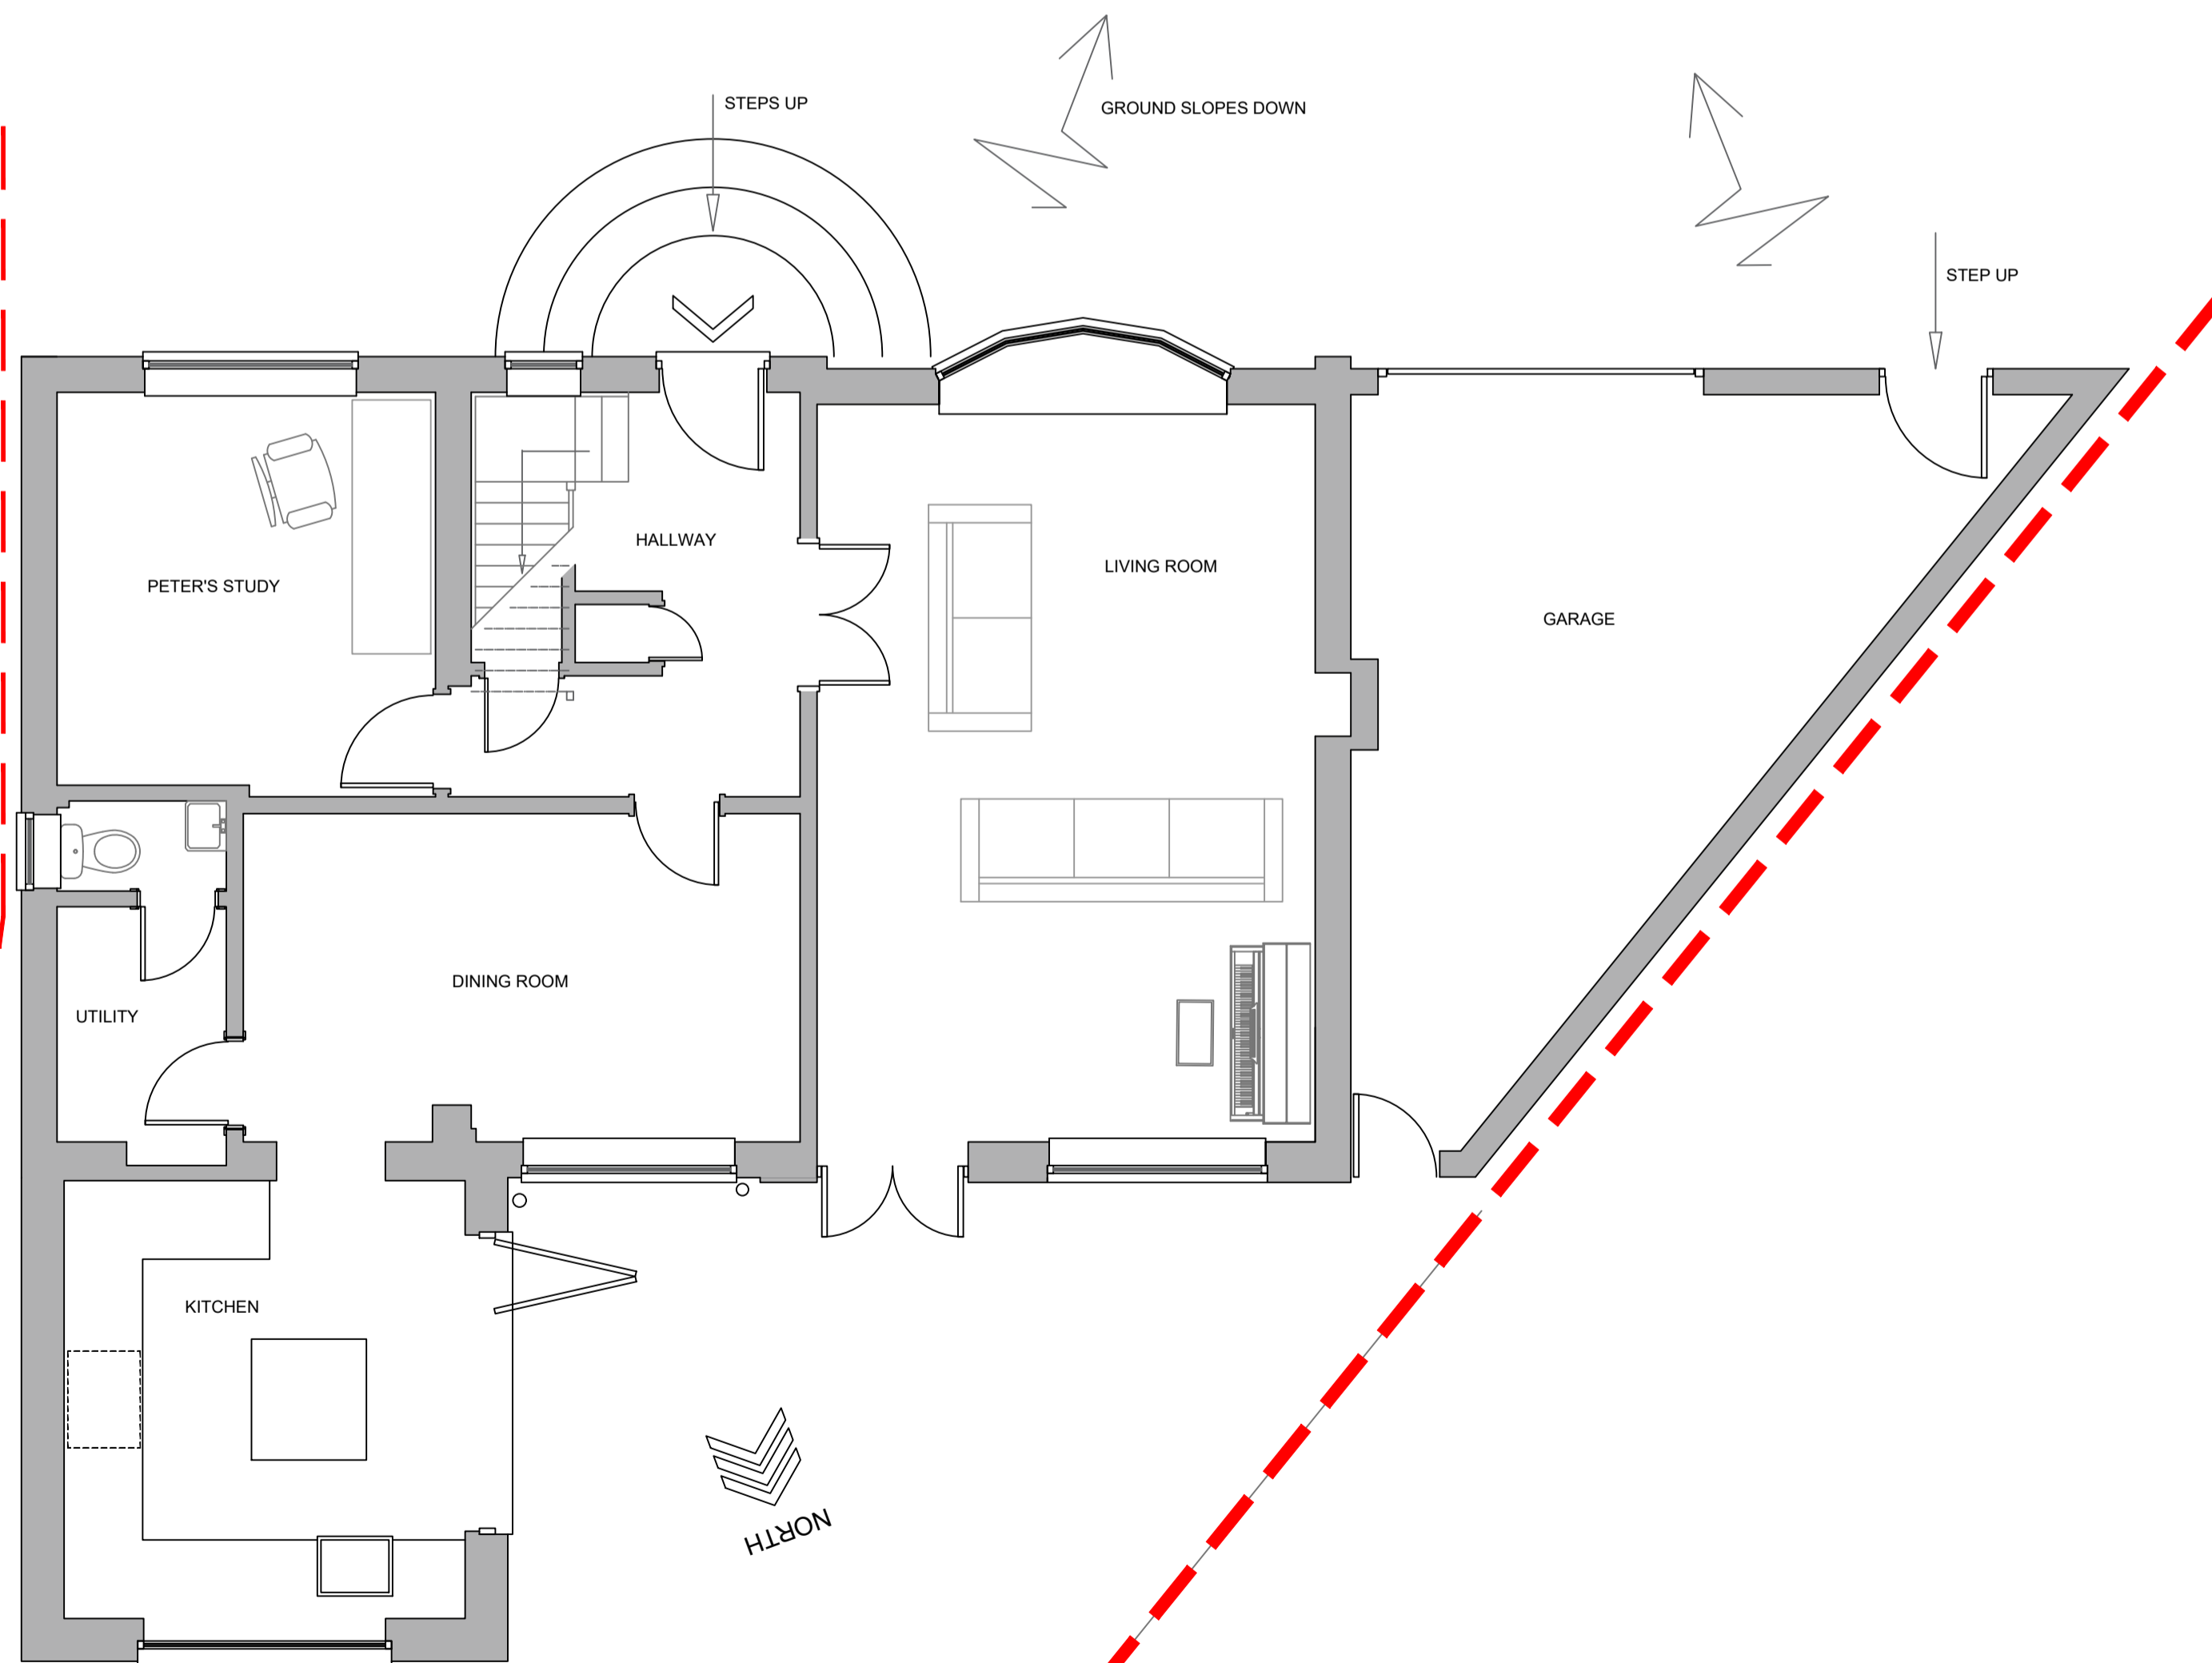

PROPOSED GROUND FLOOR PLAN
1:50

 

SCALE 1:50

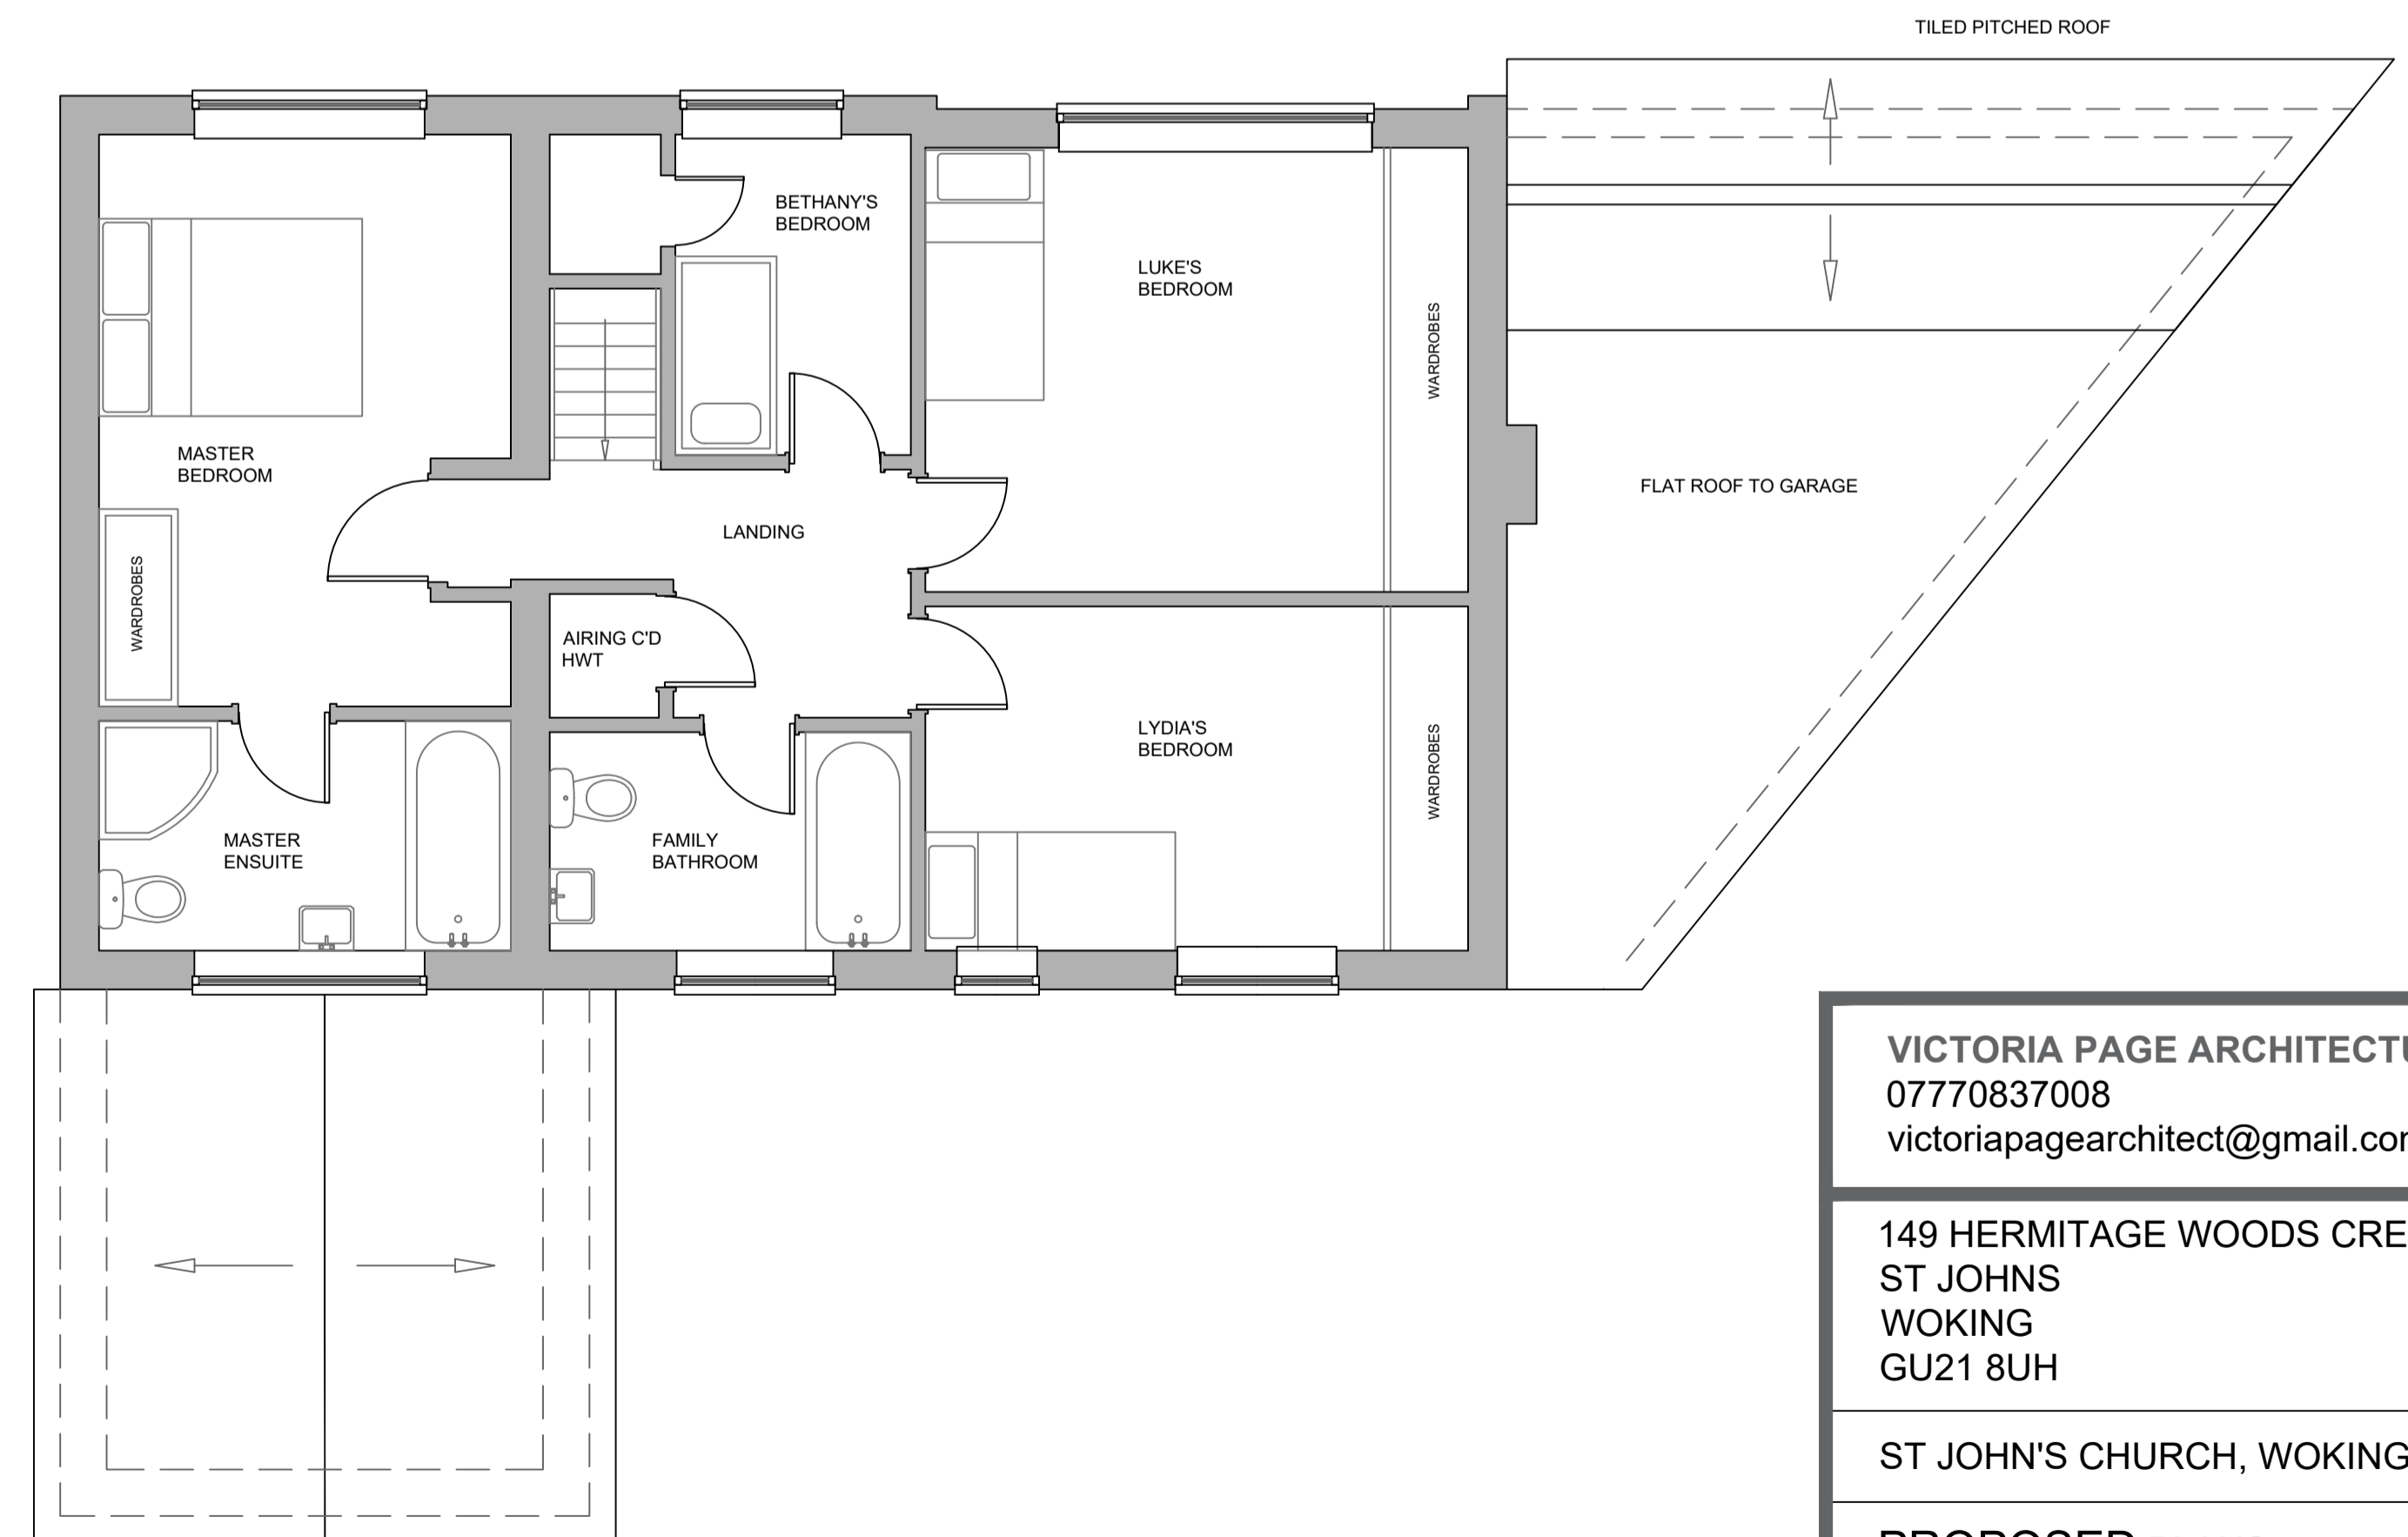

VICTORIA PAGE ARCHITECTURE 07770837008 victoriapagearchitect@gmail.com	
149 HERMITAGE WOODS CRESCENT ST JOHNS WOKING GU21 8UH	
ST JOHN'S CHURCH, WOKING	
PROPOSED PLANS	1:50 / 100 @ A1
DRAWING N°: 149HWC_007	A
25/01/24	VP