




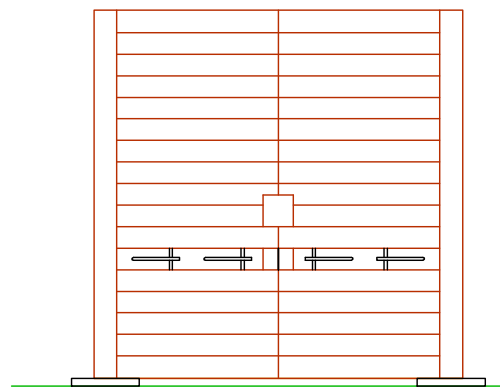

Typical container cladding

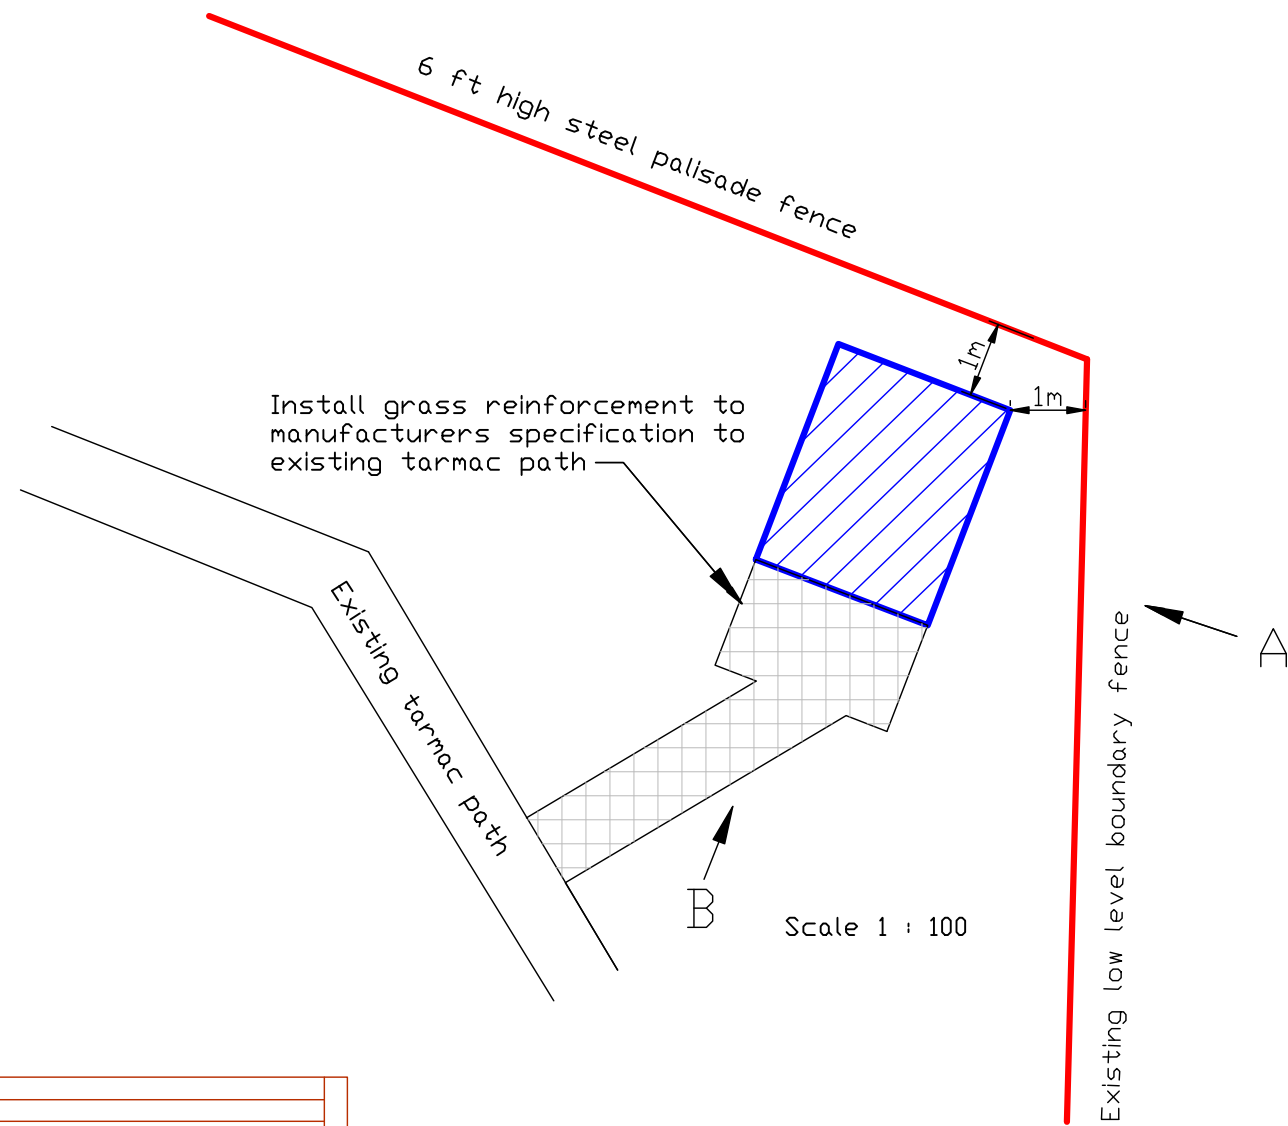

View on arrow B

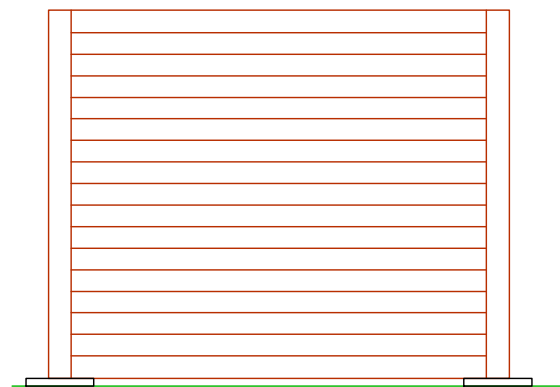

View on arrow A

Scale 1 : 50

Ten foot shipping container to be installed on level ground set 50mm above ground level on concrete pads to allow for underfloor ventilation

Container to be clad with 150mm x 22mm treated timber planks on four sides to blend with surroundings

PLANNING APPLICATION		
PROPOSAL		
Installation of a 10 ft shipping container at Downend Library, Buckingham Gardens Downend BS16 5TW		
Applicant		
Downend & Bromley Heath Parish Council		
Drawing Title		
Site Plan		
Drawn By	Date	Scale
PJ	26.03.24	1:100 & 1:50 @ A3
Drawing No	Rev	
DPC 001-3		