



As existing survey 1:100

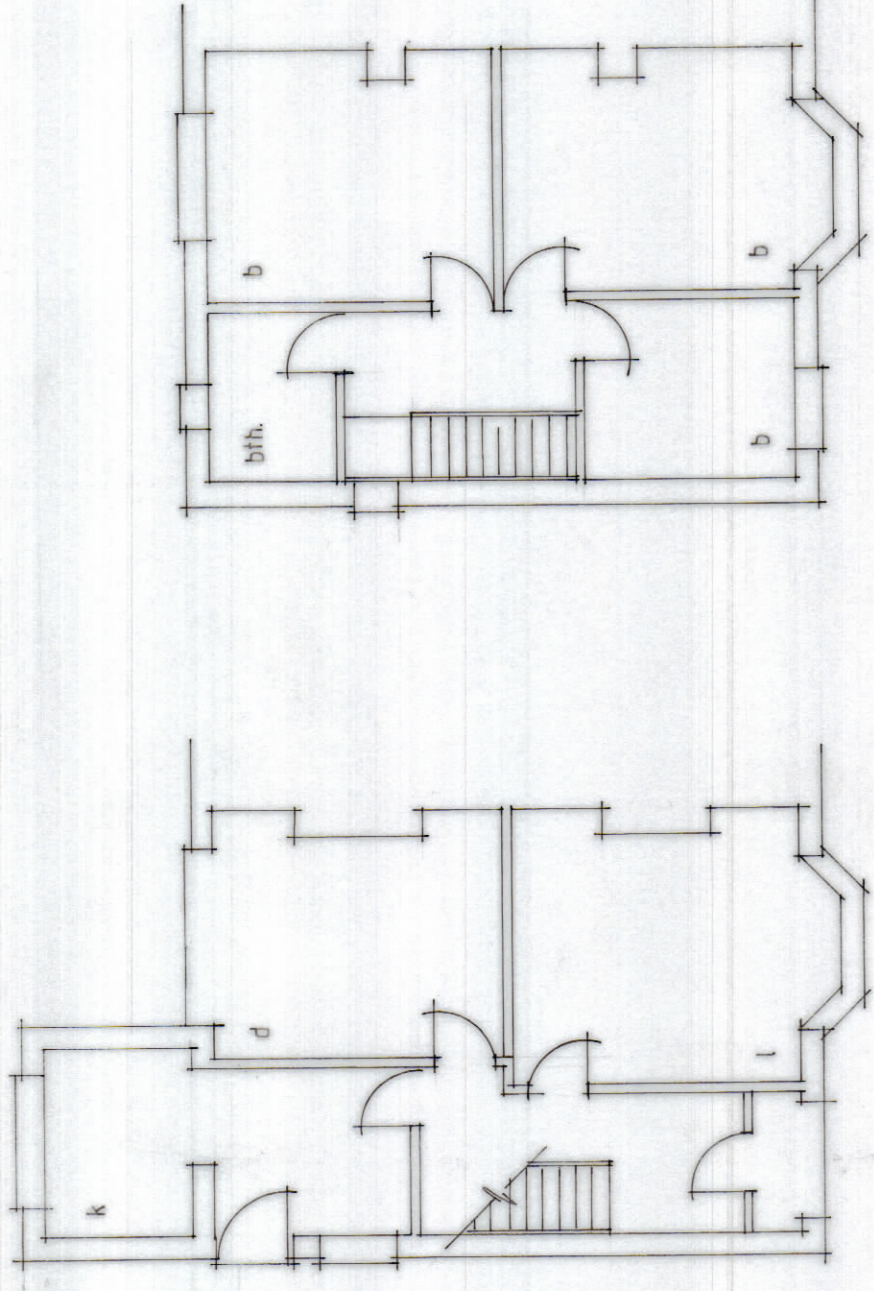


Ground floor plan


First floor plan

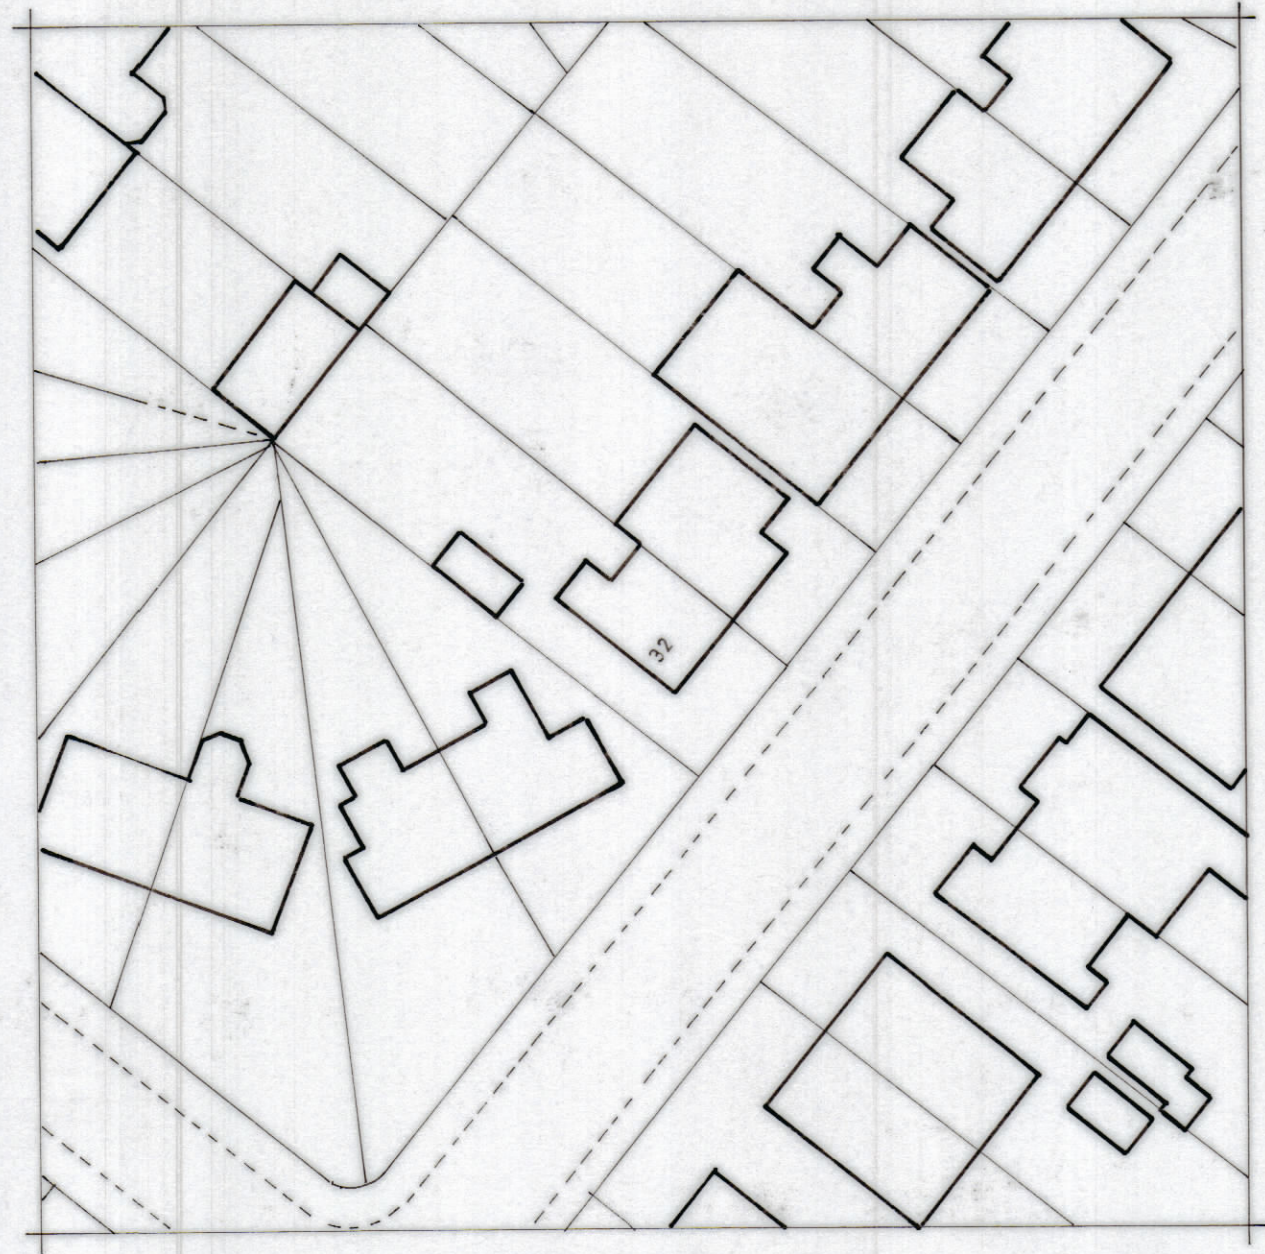


SITE LAYOUT PLAN 1:500

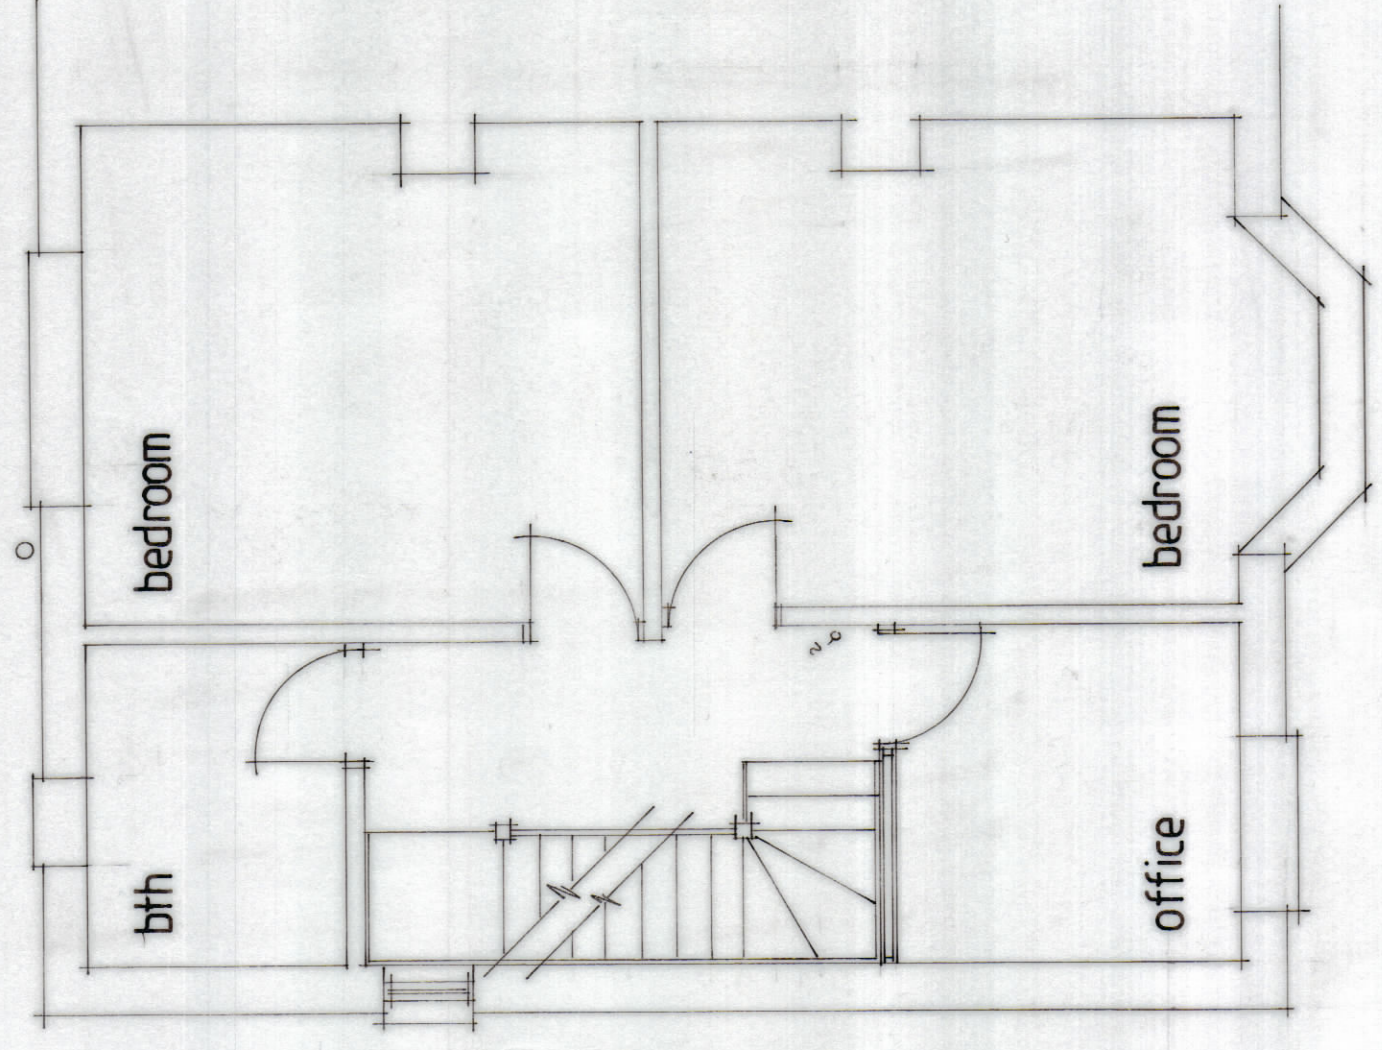


FIRST FLOOR PLAN 1:50

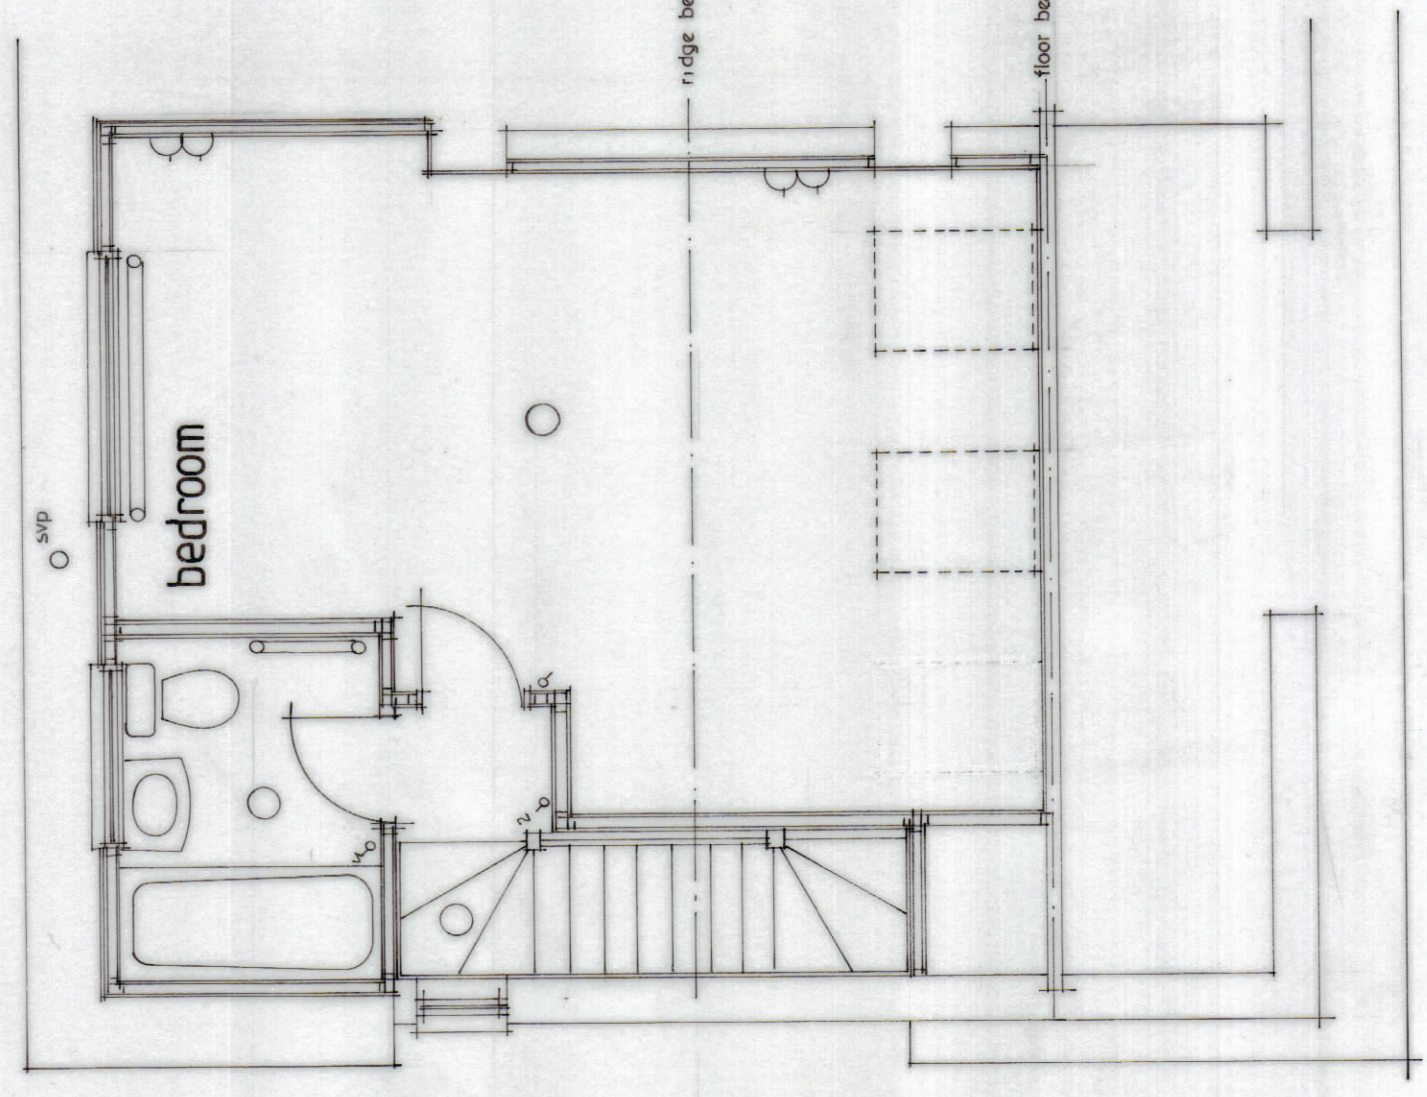

SECOND FLOOR PLAN 1:50

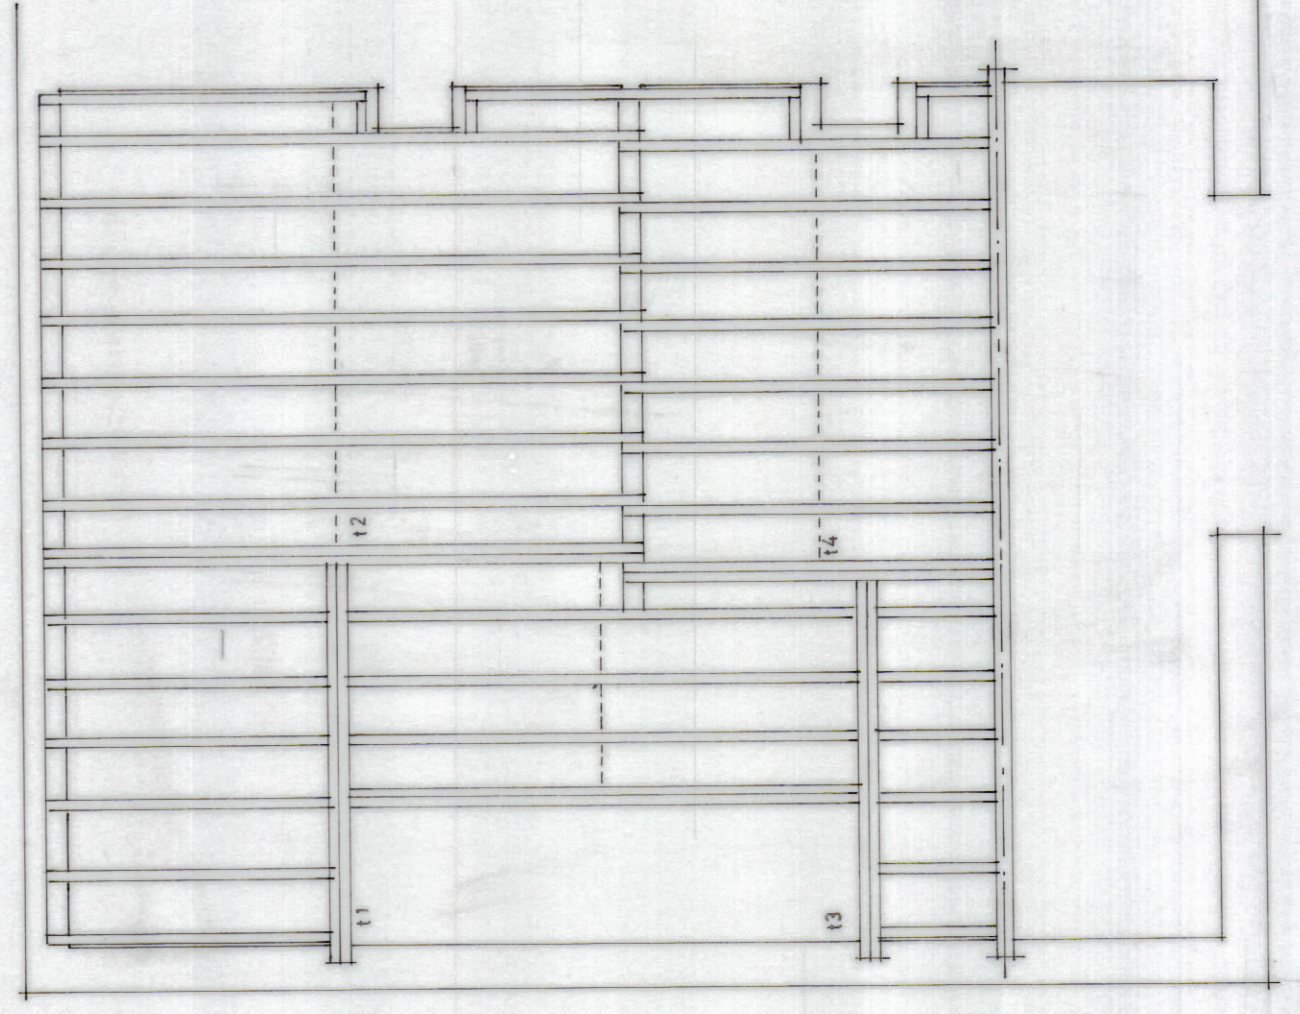



FLOOR CARCASE LAYOUT 1:50

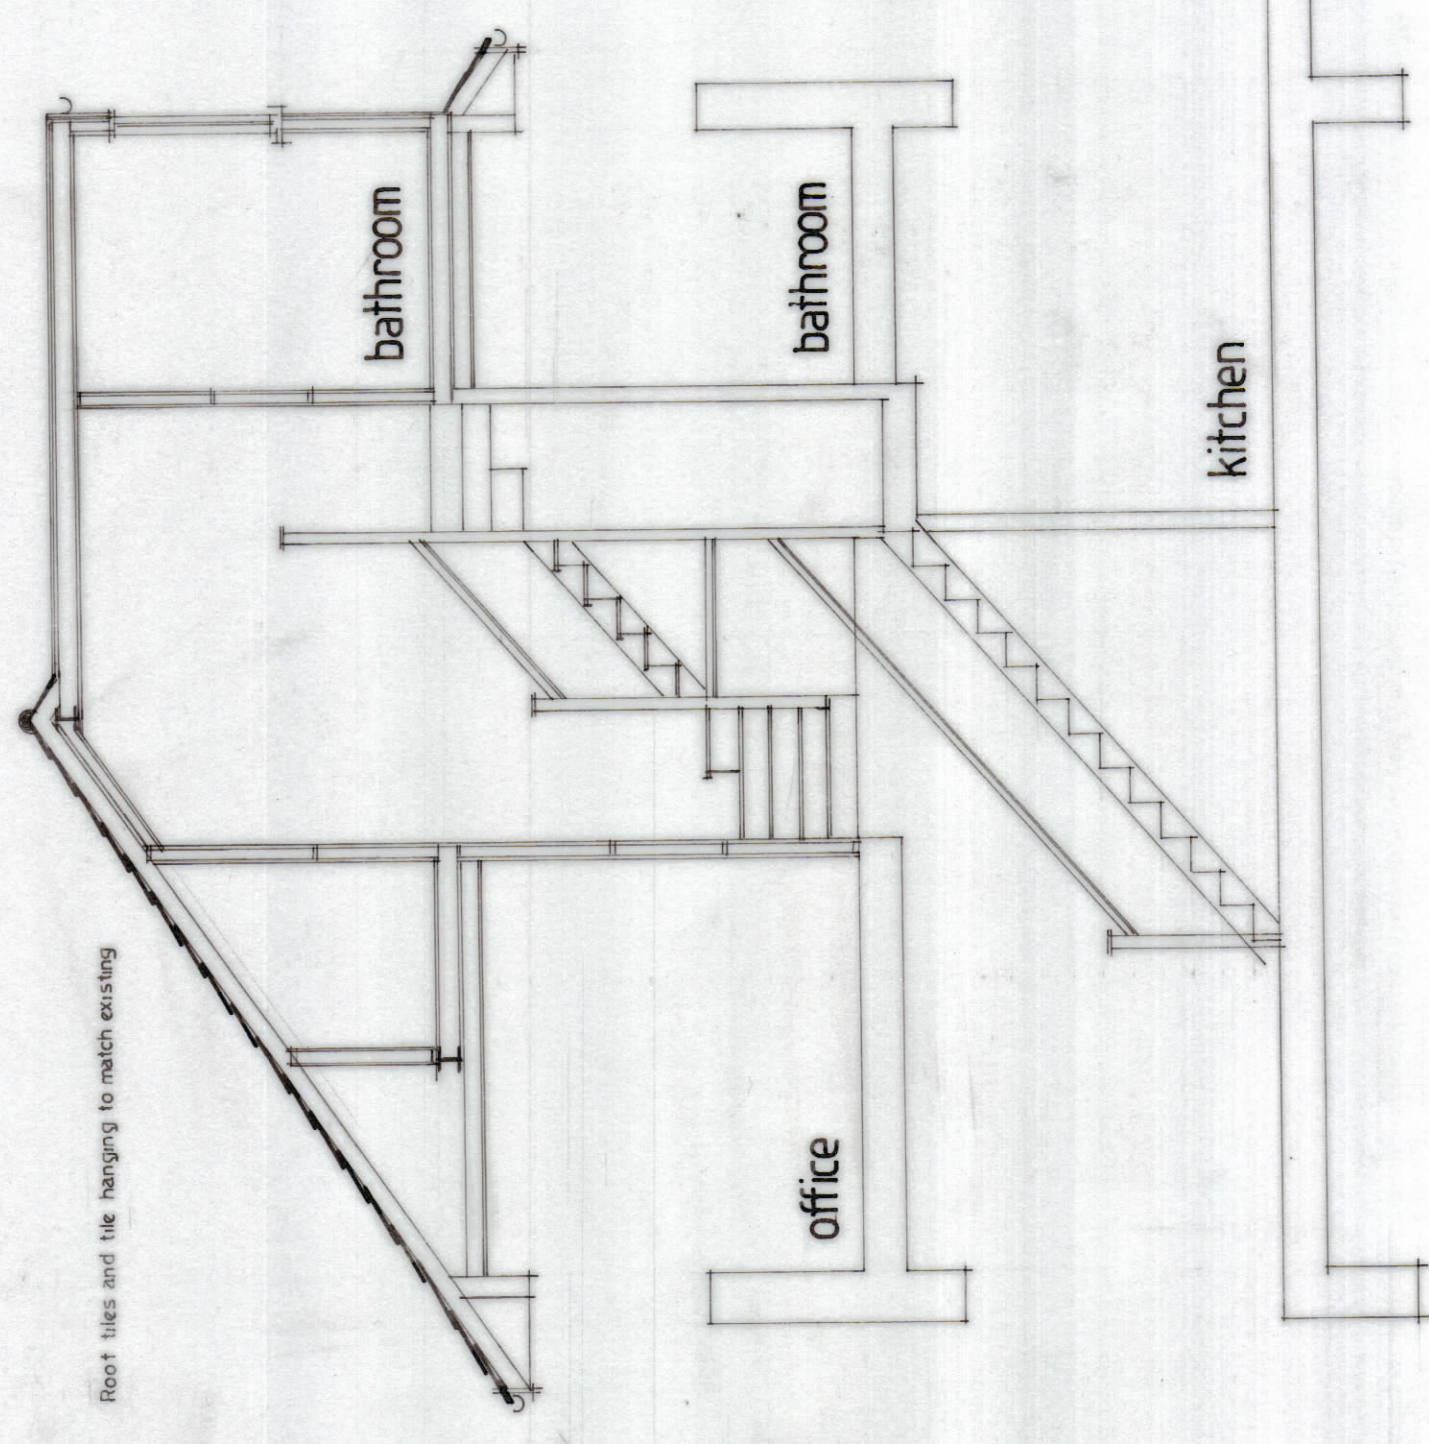

SECTION THRO' 1:50

1:100
1:50

8.0m
4.0m

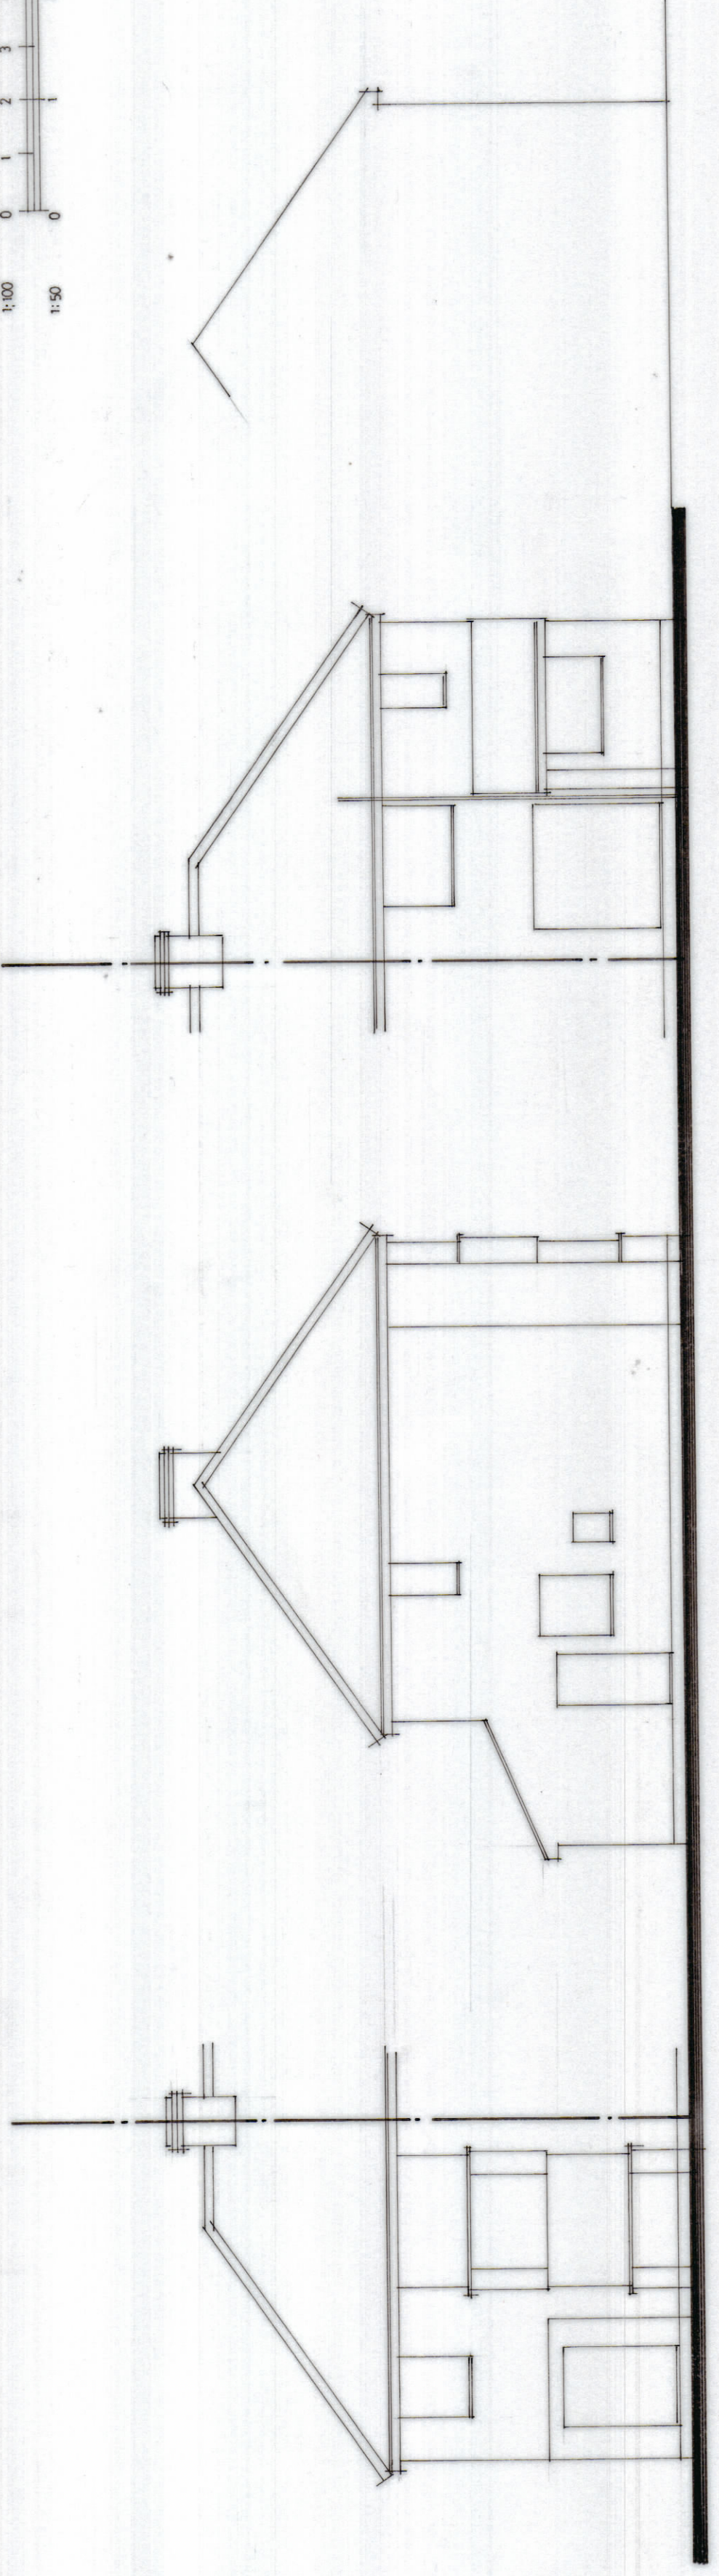 

West elevation

North elevation

East elevation

South elevation



WEST ELEVATION 1:100

NORTH ELEVATION 1:100

EAST ELEVATION 1:100

SOUTH ELEVATION 1:100

SUBJECT	General arrangement
PROJECT	32 Rockland Road Downend Bristol
CLIENT	Mr and Mrs Riddle
DWG. NO.	001
REV.	
DATE	Mar '24