

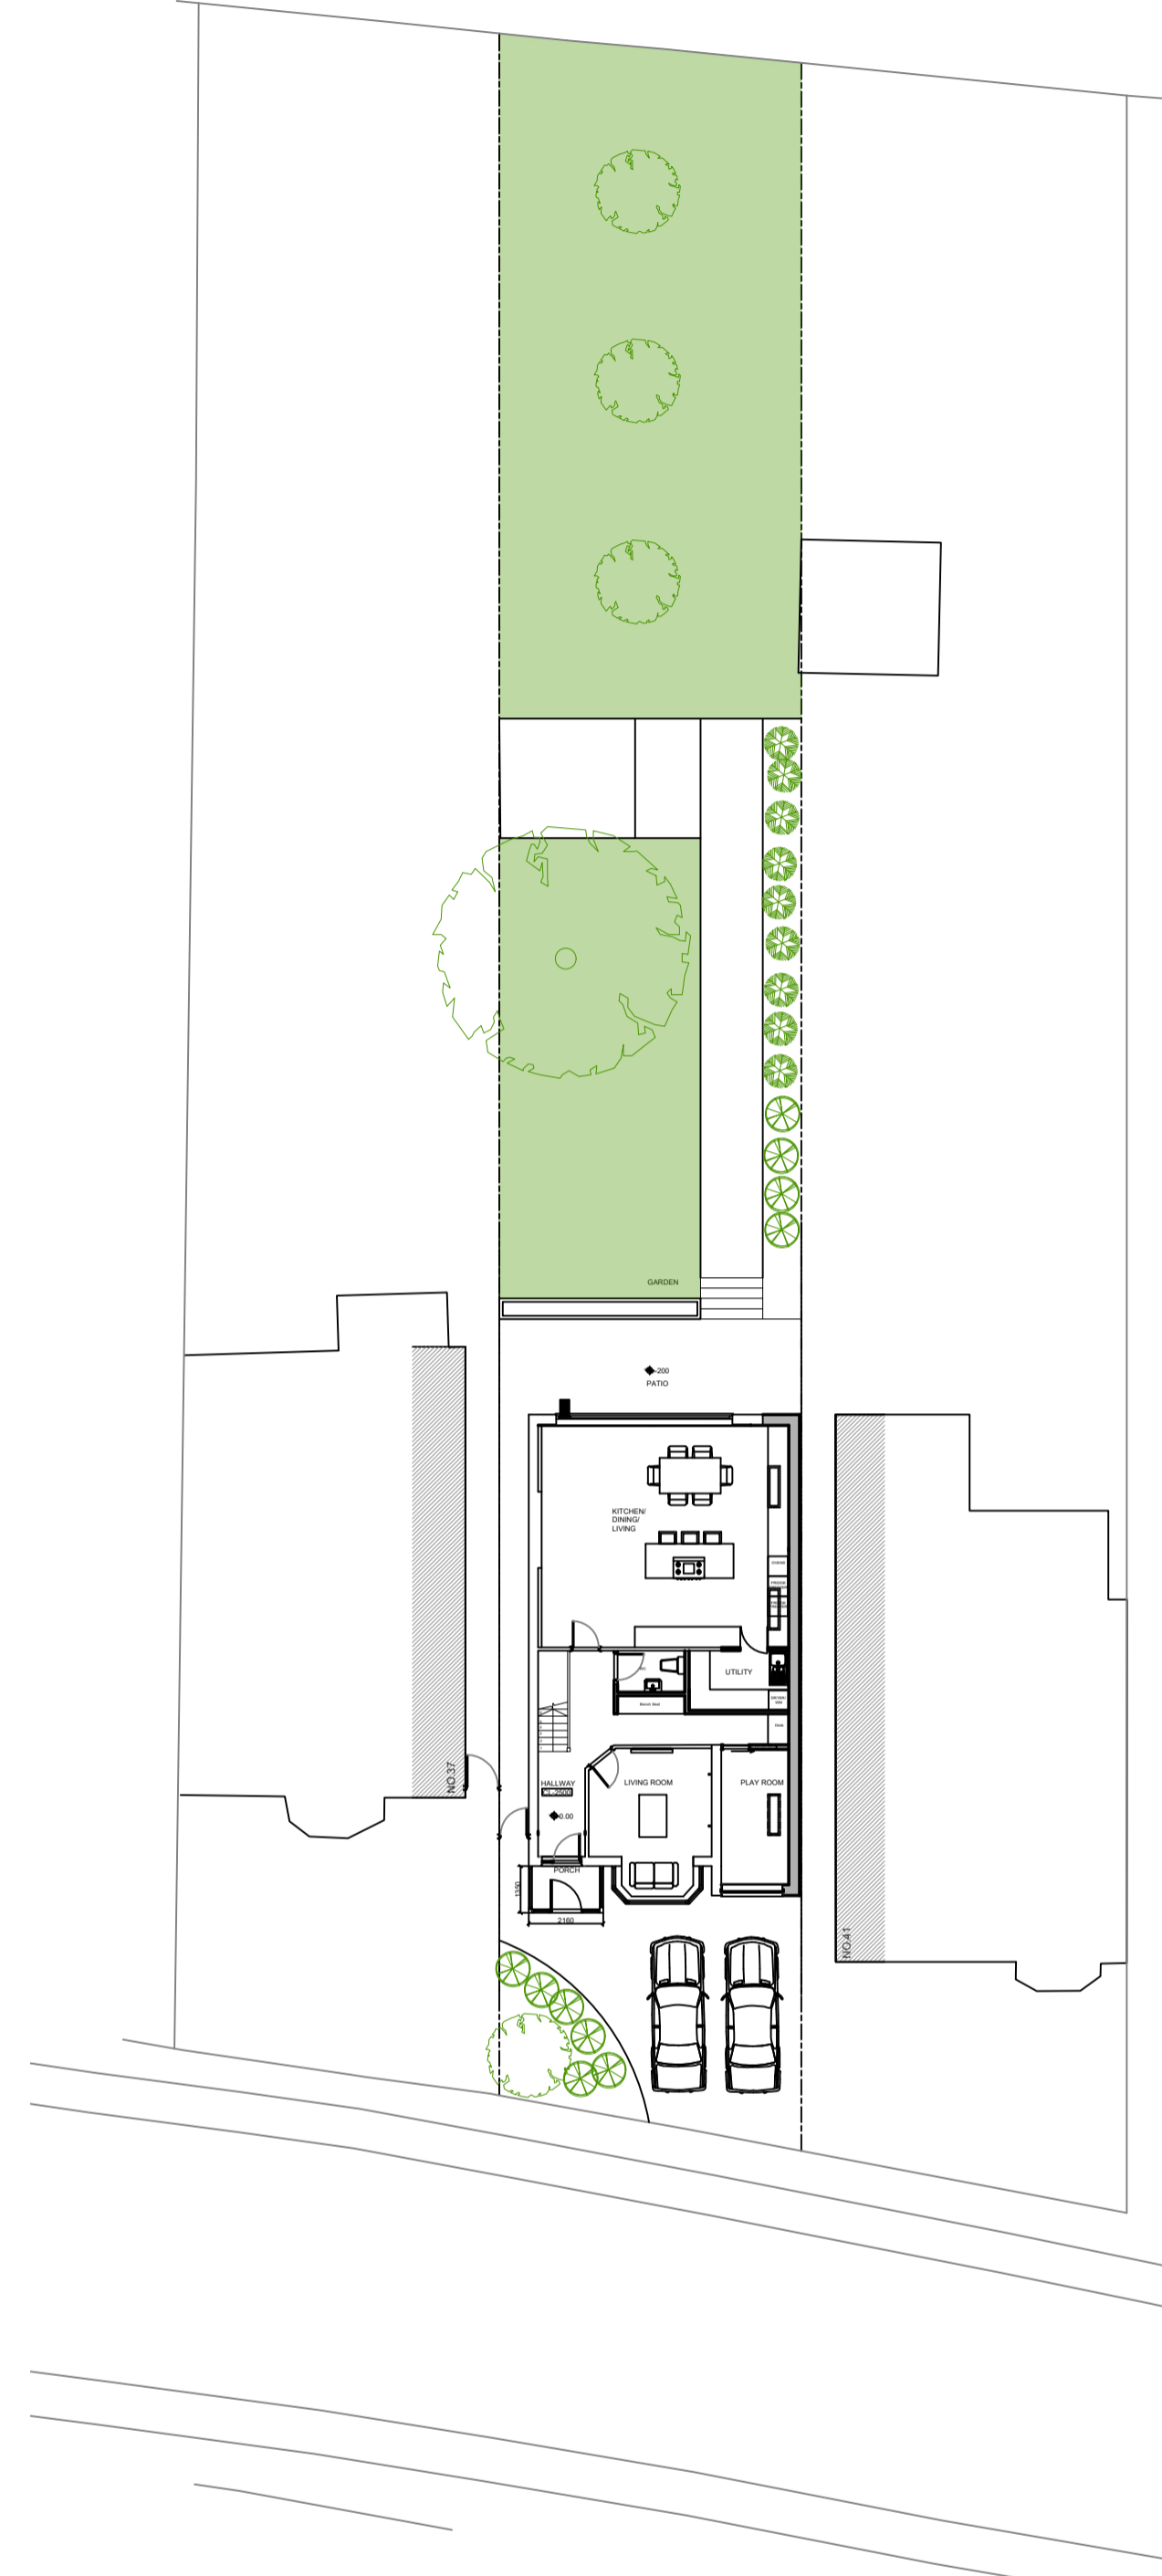



**EXISTING SITE PLAN**  
SCALE 1:200

 


**PROPOSED SITE PLAN**  
SCALE 1:200

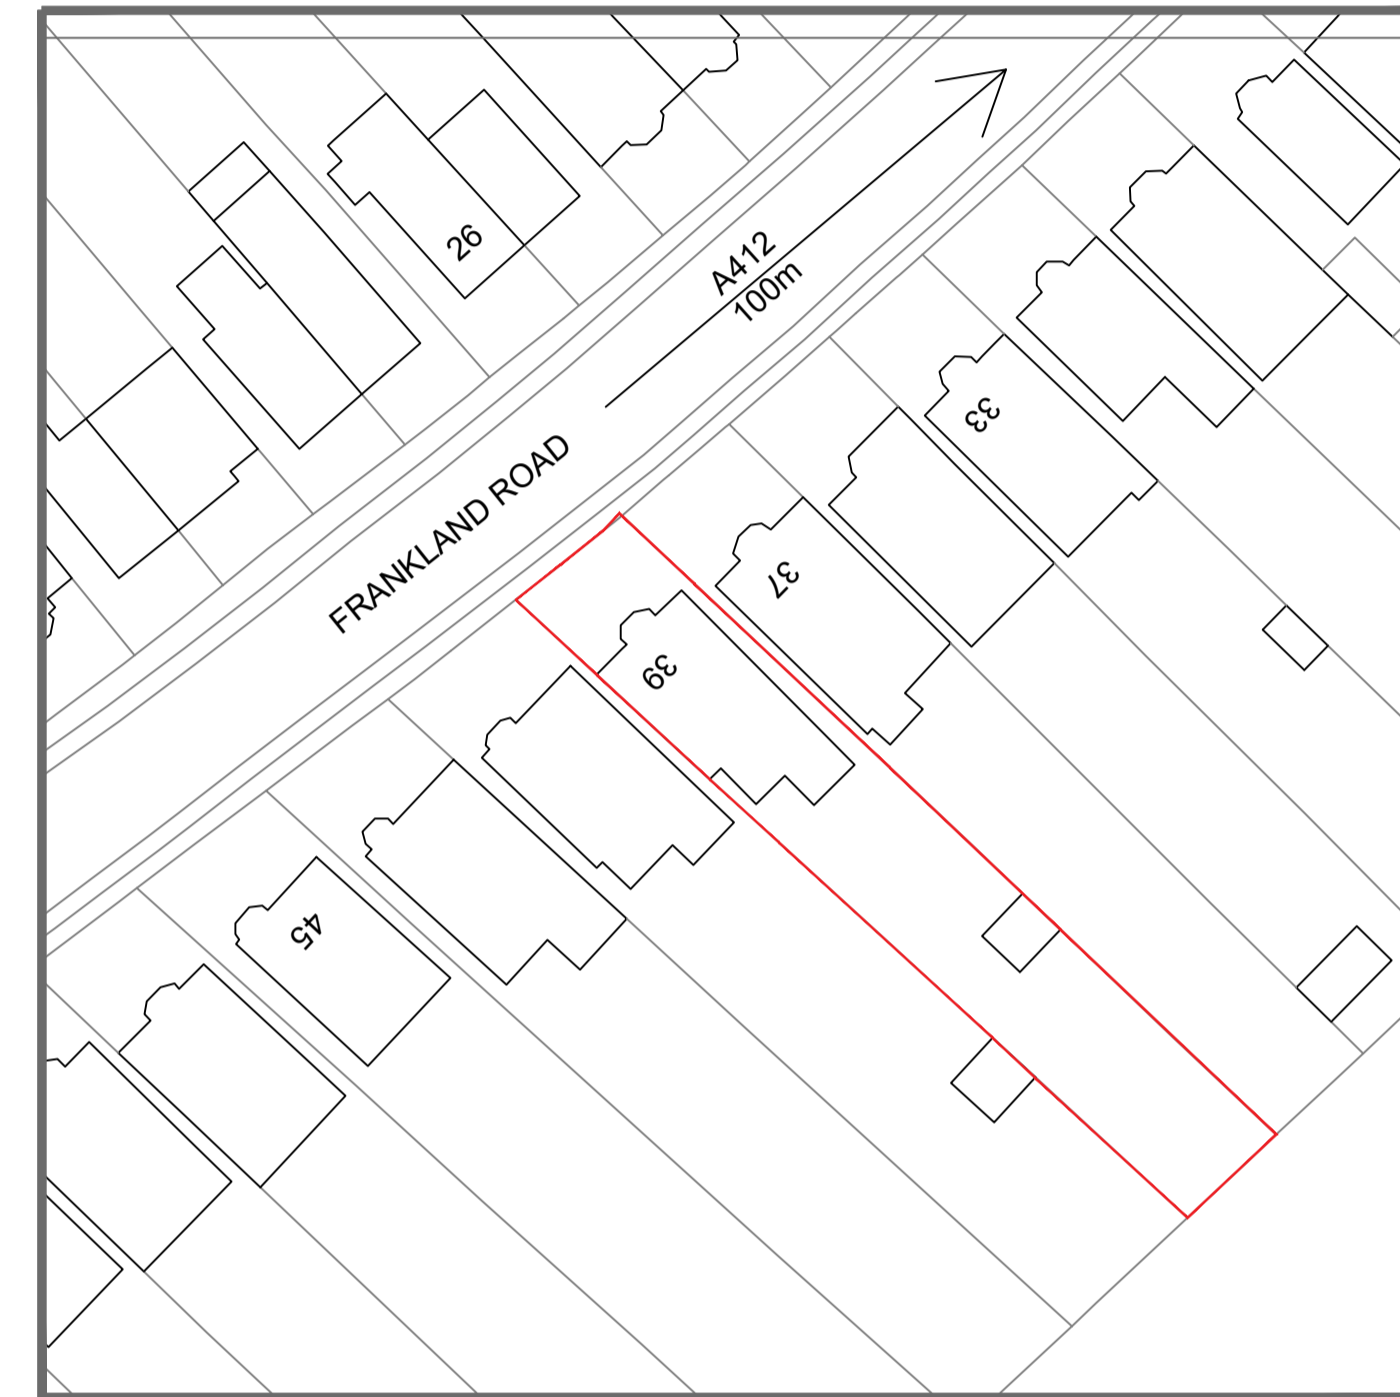

**PROPOSED SITE LOCATION PLAN**  
SCALE 1:500

 

REVISIONS:

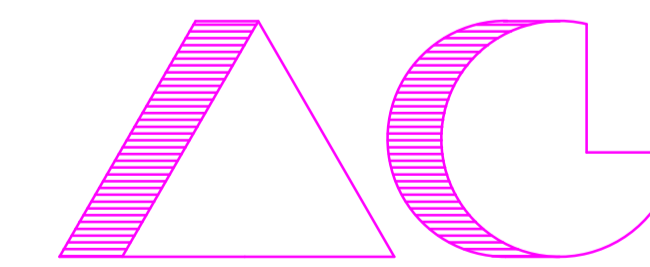

ARCHITECTS AND CHARTERED SURVEYORS

**PROJECT:**  
39 FRANKLAND ROAD  
CROXLEY GREEN  
RICKMANSWORTH  
WD3 3AS  
**TITLE:**  
EXISTING AND PROPOSED SITE PLANS  
AND SITE LOCATION PLAN  
**FOR PLANNING PURPOSES ONLY**

**SCALE:** 1:200 & 1:500 @A1  
**DATE:** 24.04.24

3665 PPL2 D