



THIS DRAWING IS COPYRIGHT. SCALE FOR PLANNING PURPOSES ONLY.
THE CONTRACTOR IS TO CHECK ALL DIMENSIONS ON SITE BEFORE COMMENCEMENT OF THE WORKS.
DISCREPANCIES MUST BE REPORTED IMMEDIATELY TO THE CONTRACT ADMINISTRATOR BEFORE PROCEEDING.

EXISTING

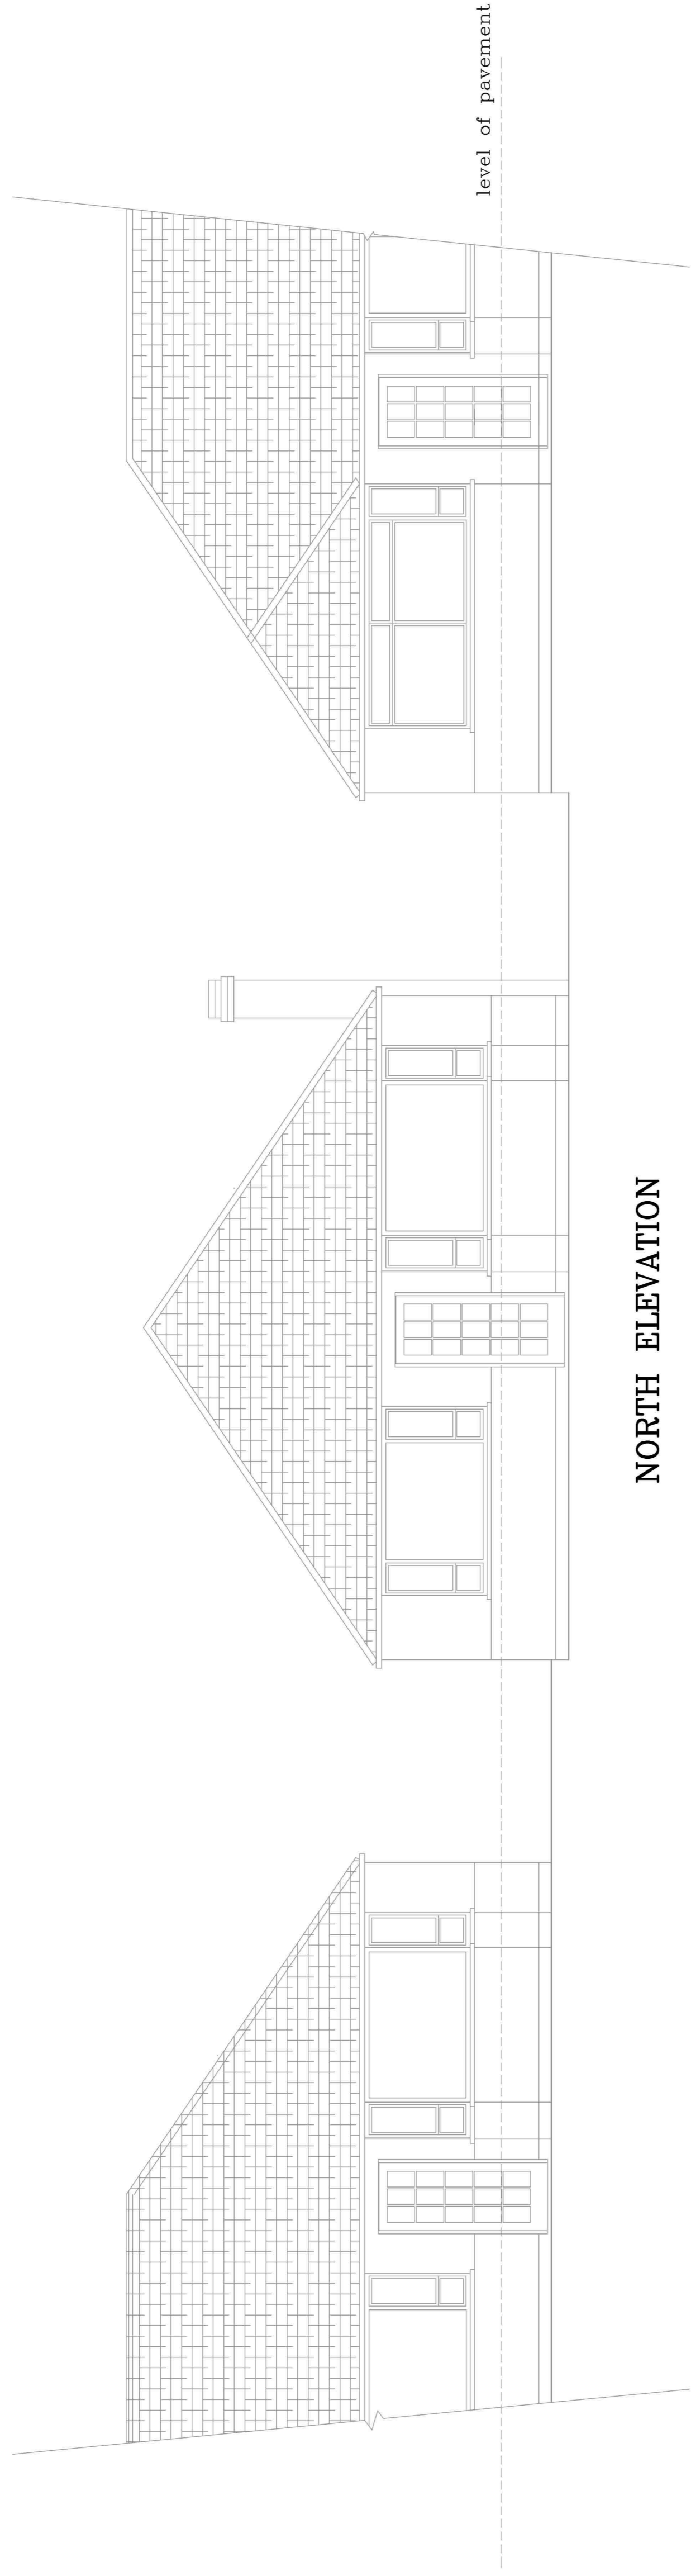


NORTH ELEVATION

PROPOSED

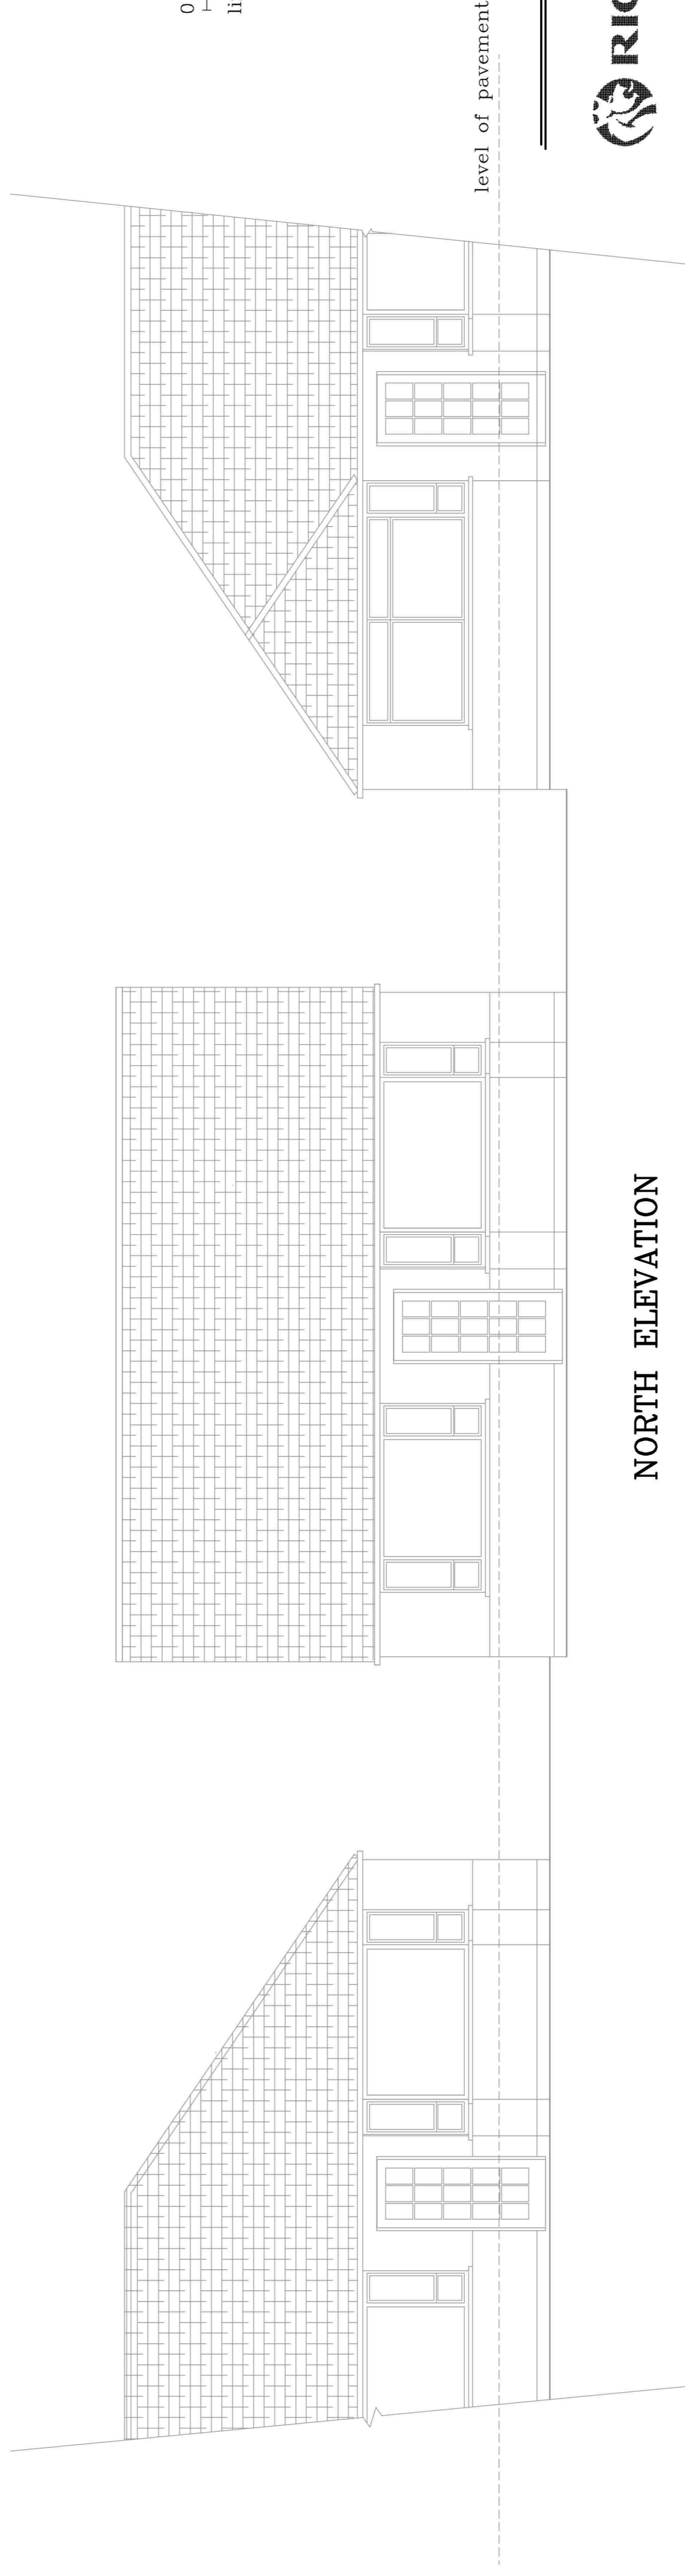

NORTH ELEVATION

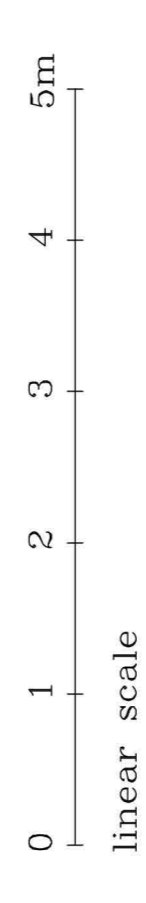

level of pavement



EVANS & CRAWLEY
CHARTERED SURVEYORS

CARPENTERS PARK – 100 PENROSE AVENUE

EXISTING & PROPOSED STREET SCENE

1000 PENROSE AVENUE CARPENTERS PARK WD19 5AA

date APRIL 2024
scale 1:50
3206/1/4