

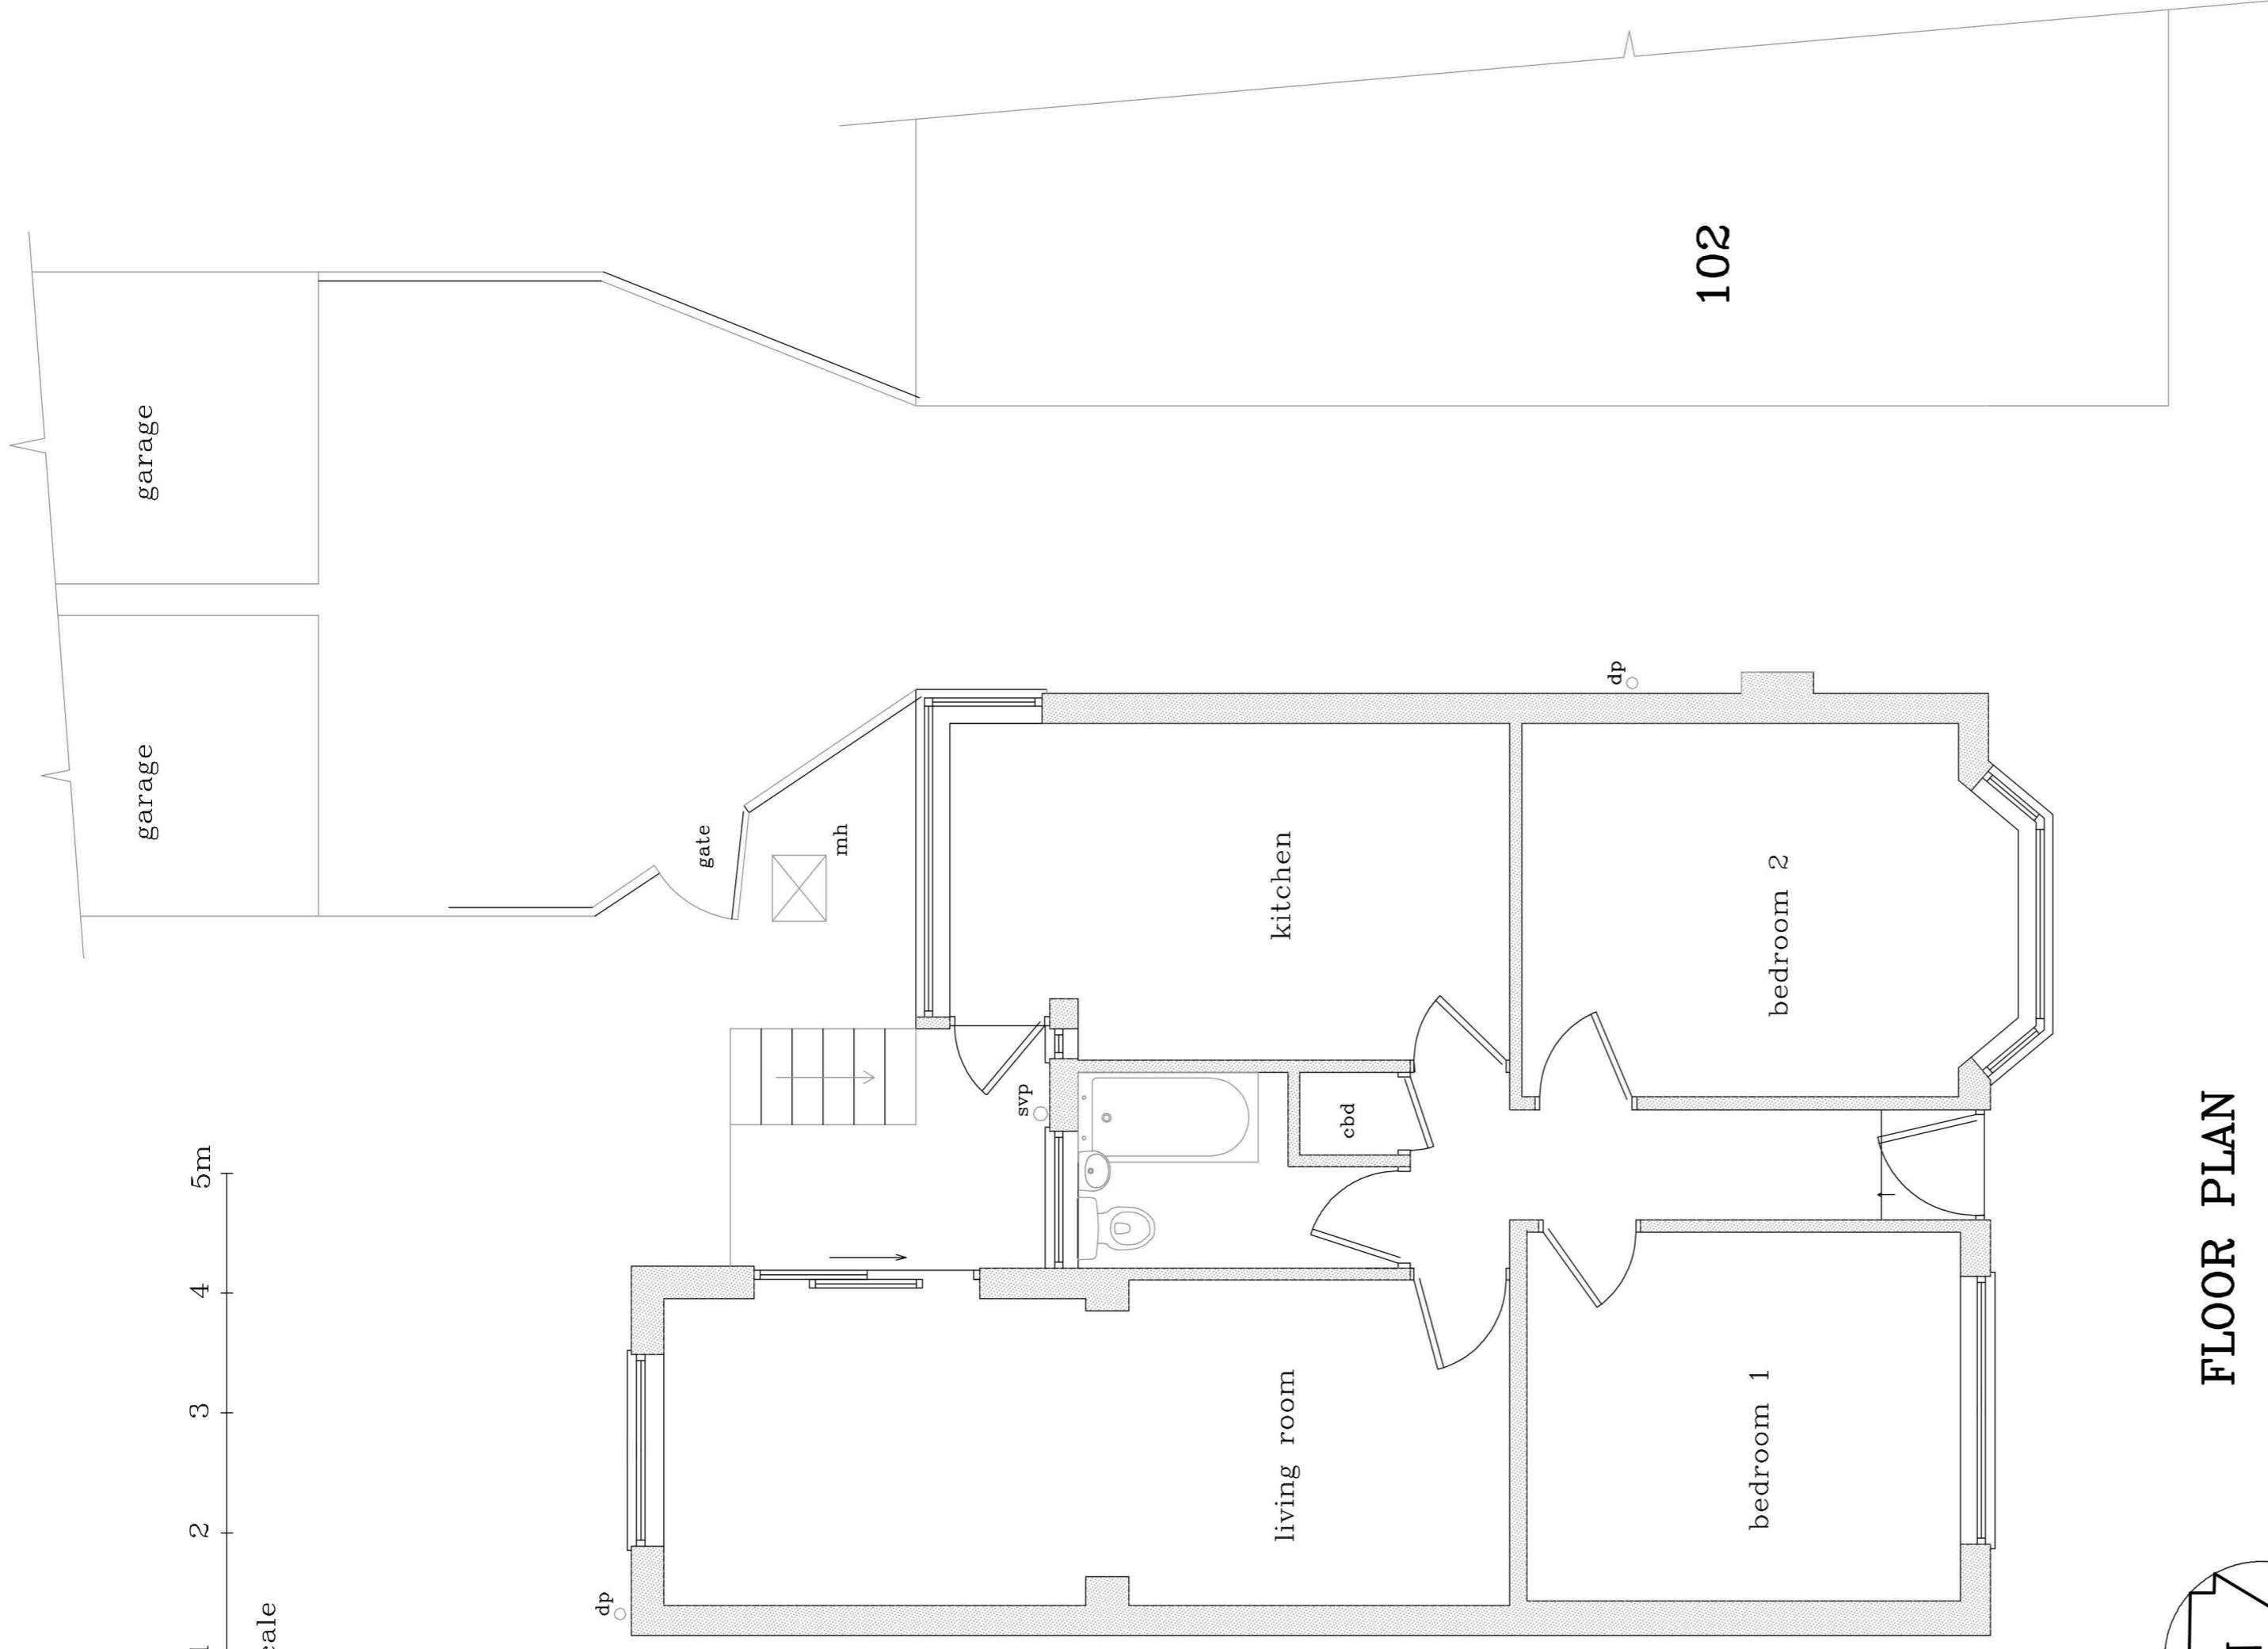
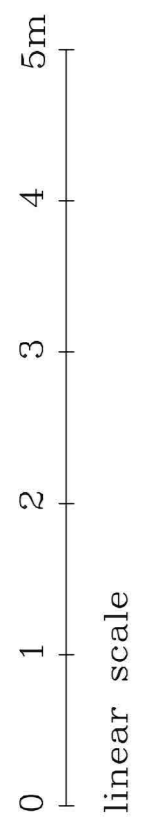
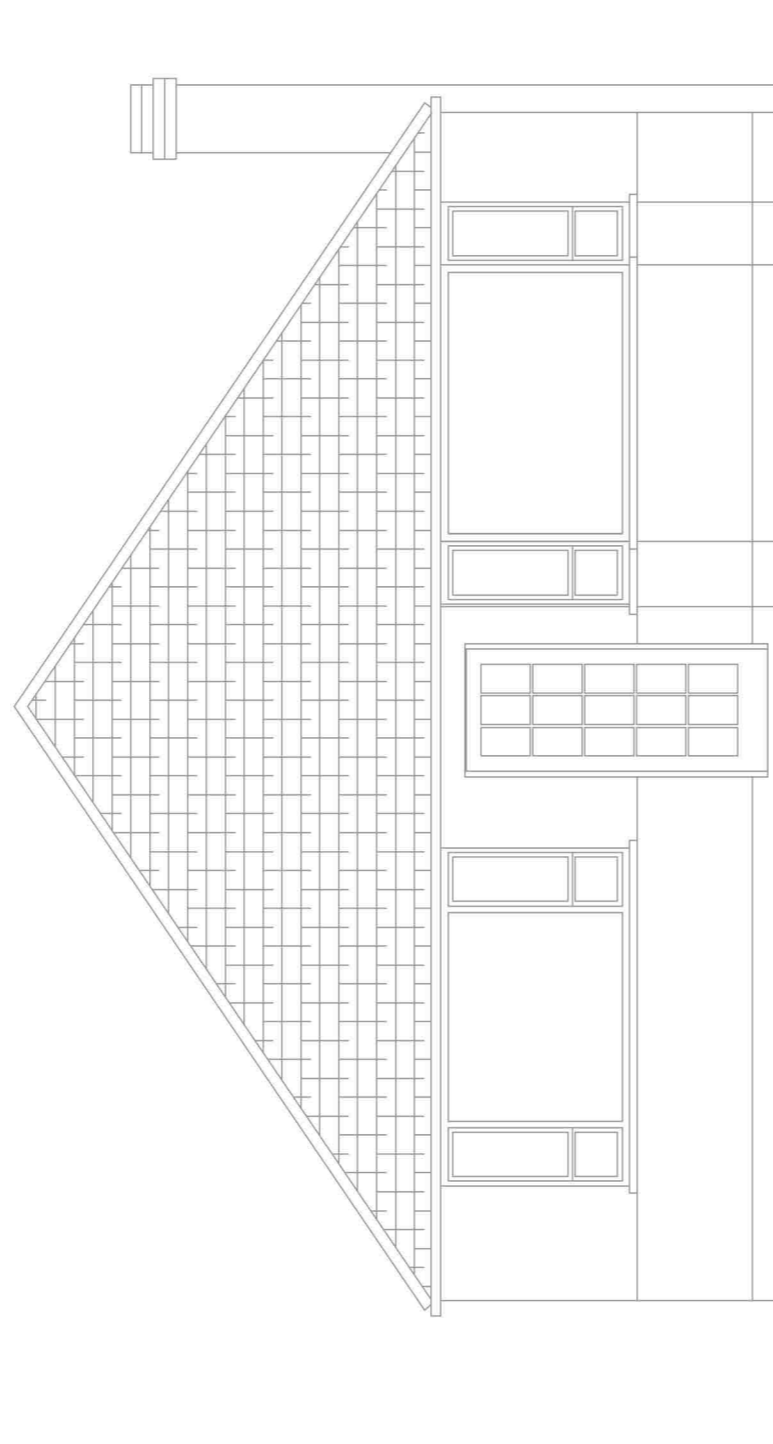



THIS DRAWING IS COPYRIGHT. SCALE FOR PLANNING PURPOSES ONLY.
THE CONTRACTOR IS TO CHECK ALL DIMENSIONS ON SITE BEFORE COMMENCEMENT OF THE WORKS.
DISCREPANCIES MUST BE REPORTED IMMEDIATELY TO THE CONTRACT ADMINISTRATOR BEFORE PROCEEDING.

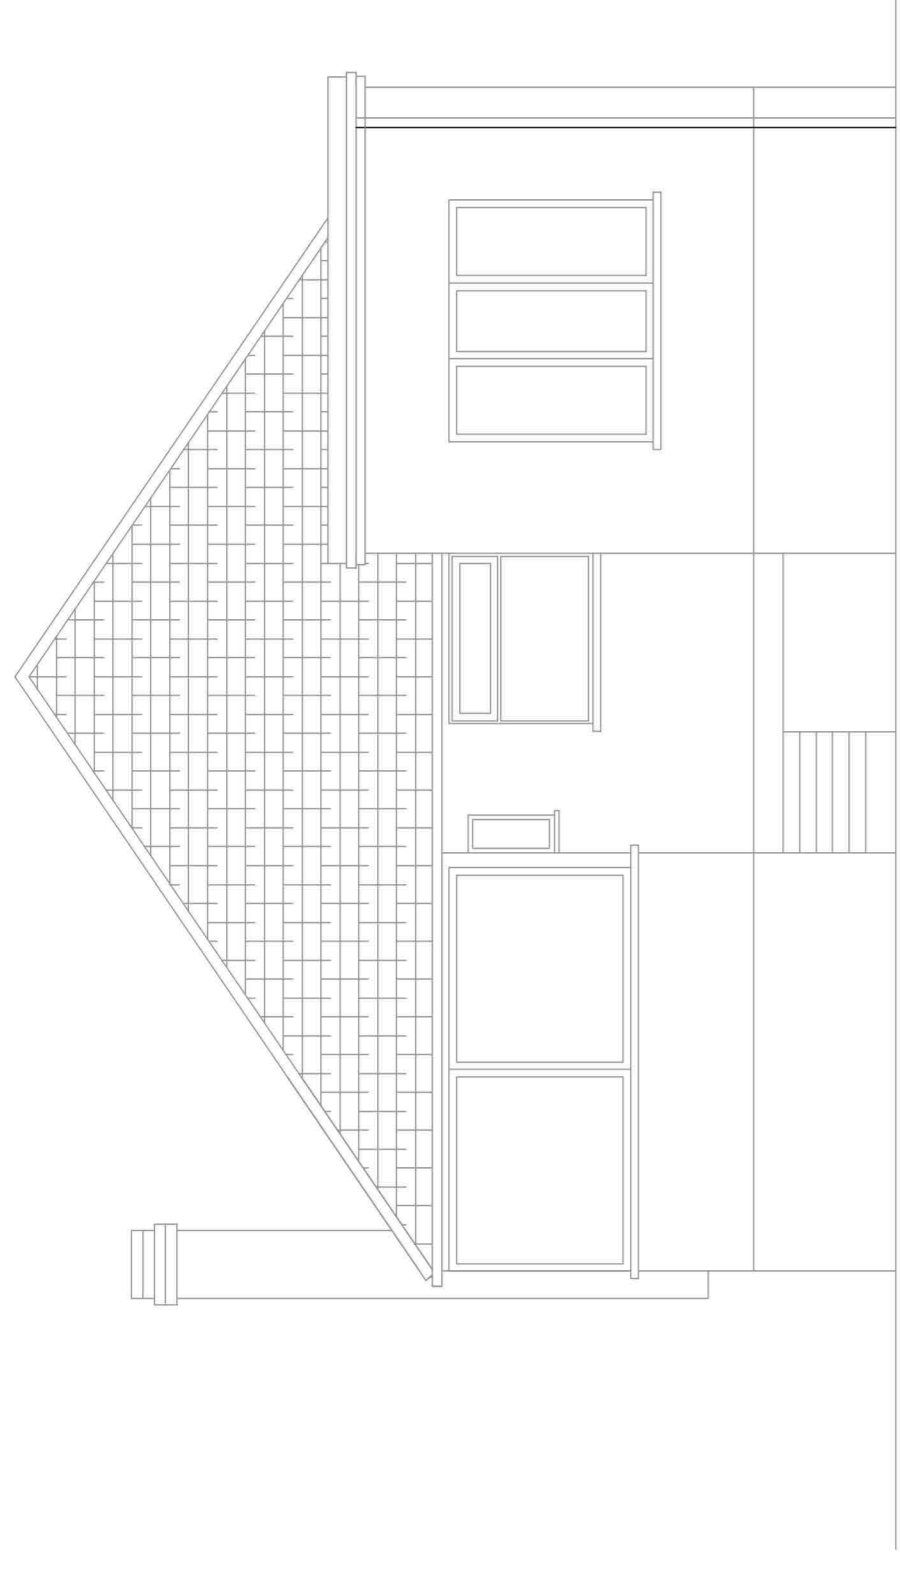


FLOOR PLAN

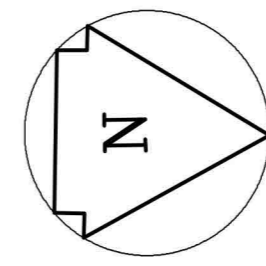

NORTH ELEVATION

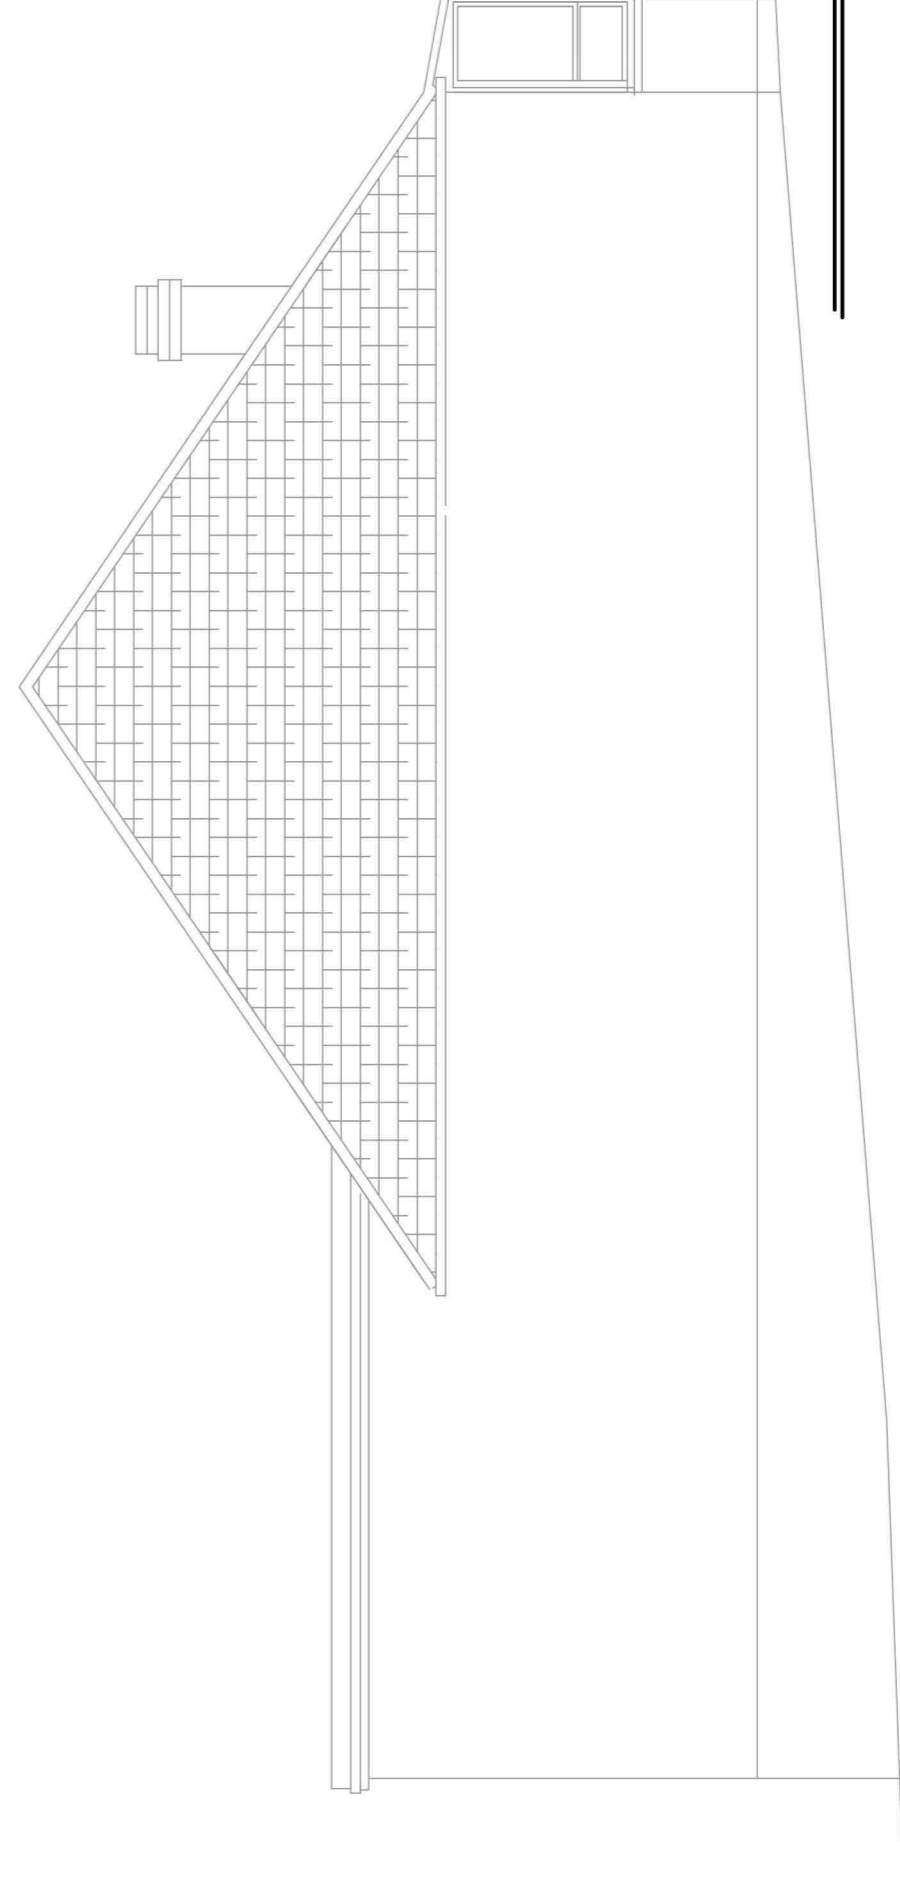

EAST ELEVATION

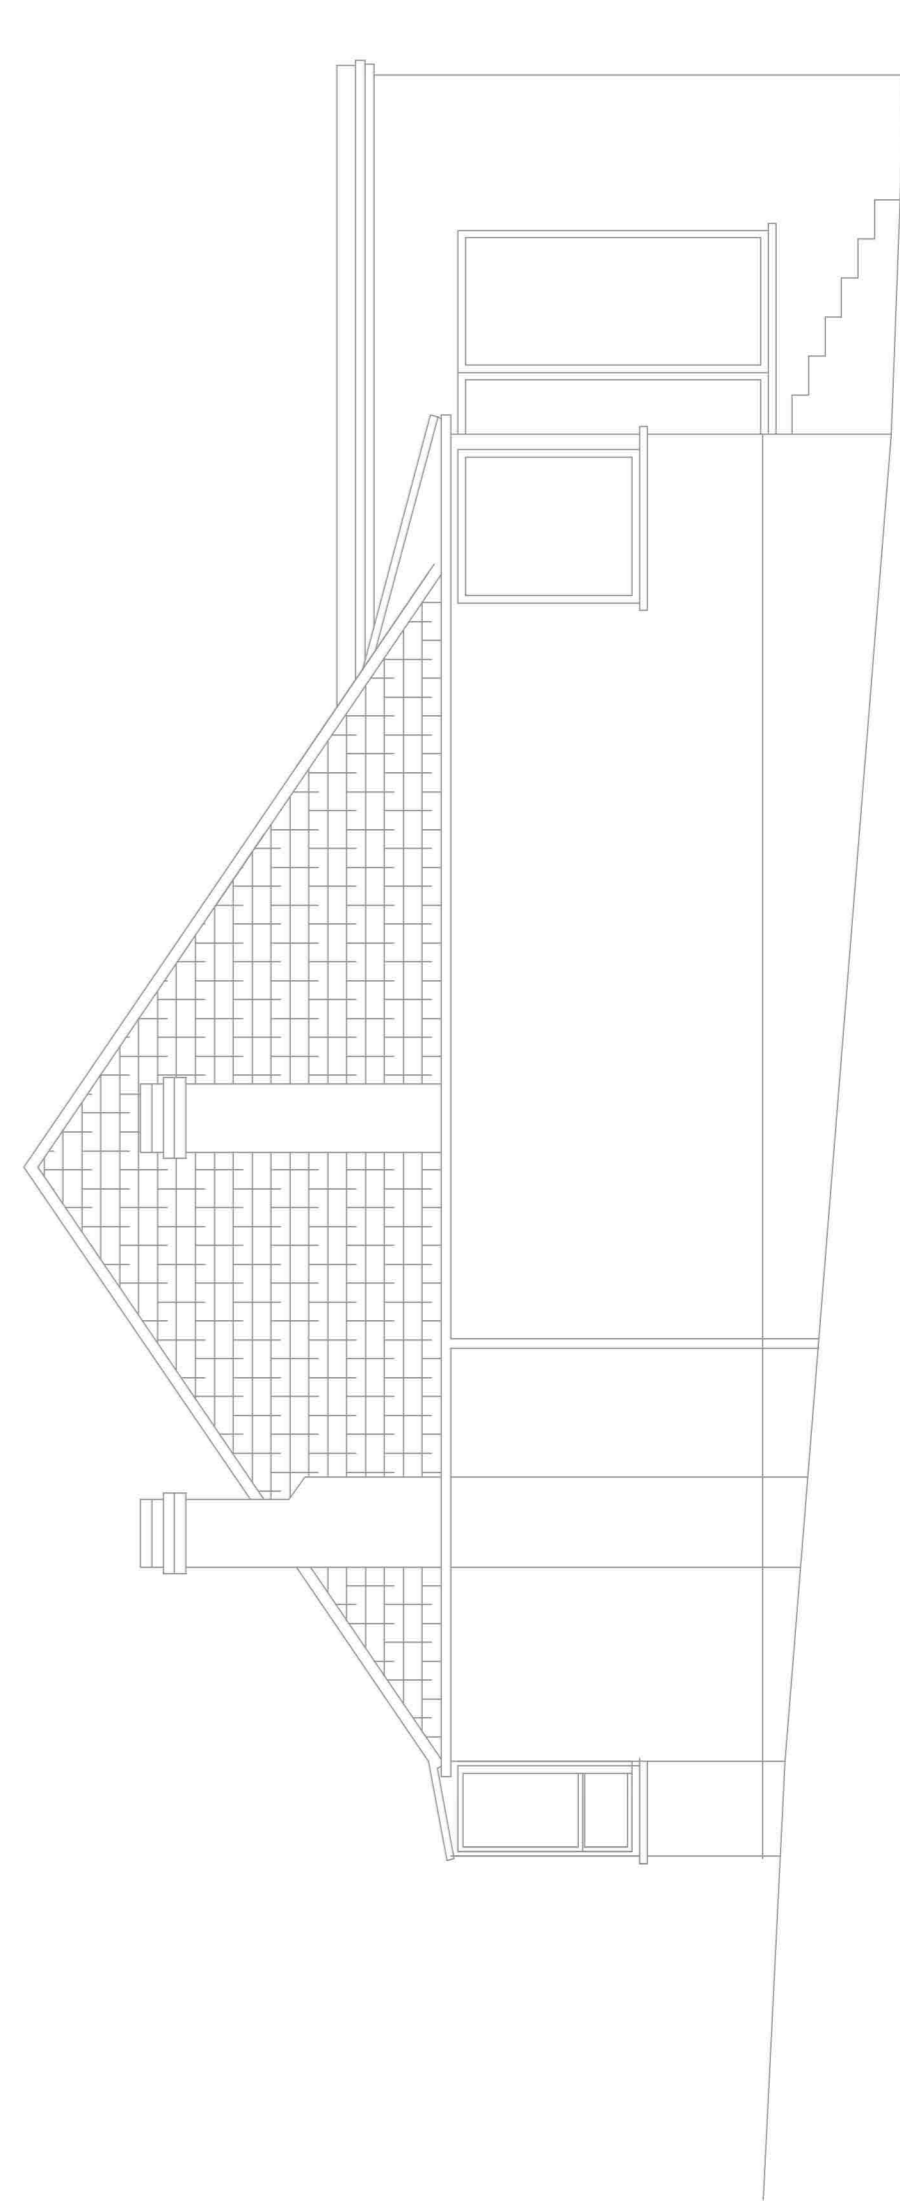

WEST ELEVATION

EVANS & CRAWLEY
CHARTERED SURVEYORS



Telephone: Chesham
Bridge House Water Meadow Chesham Buckinghamshire HP5 1LF
Project Managers : Property Consultants : Building Surveyors

CARPENTERS PARK – 100 PENROSE AVENUE

PLANS & ELEVATIONS AS EXISTING

1000 PENROSE AVENUE CARPENTERS PARK WD19 5AA

date MARCH 2024
scale 1:50

3206/1/1