



THE CONTRACTOR IS TO CHECK ALL DIMENSIONS ON SITE BEFORE COMMENCEMENT OF THE WORKS.
DISCREPANCIES MUST BE REPORTED IMMEDIATELY TO THE CONTRACT ADMINISTRATOR BEFORE PROCEEDING.

0 5 10m
linear scale

EXISTING

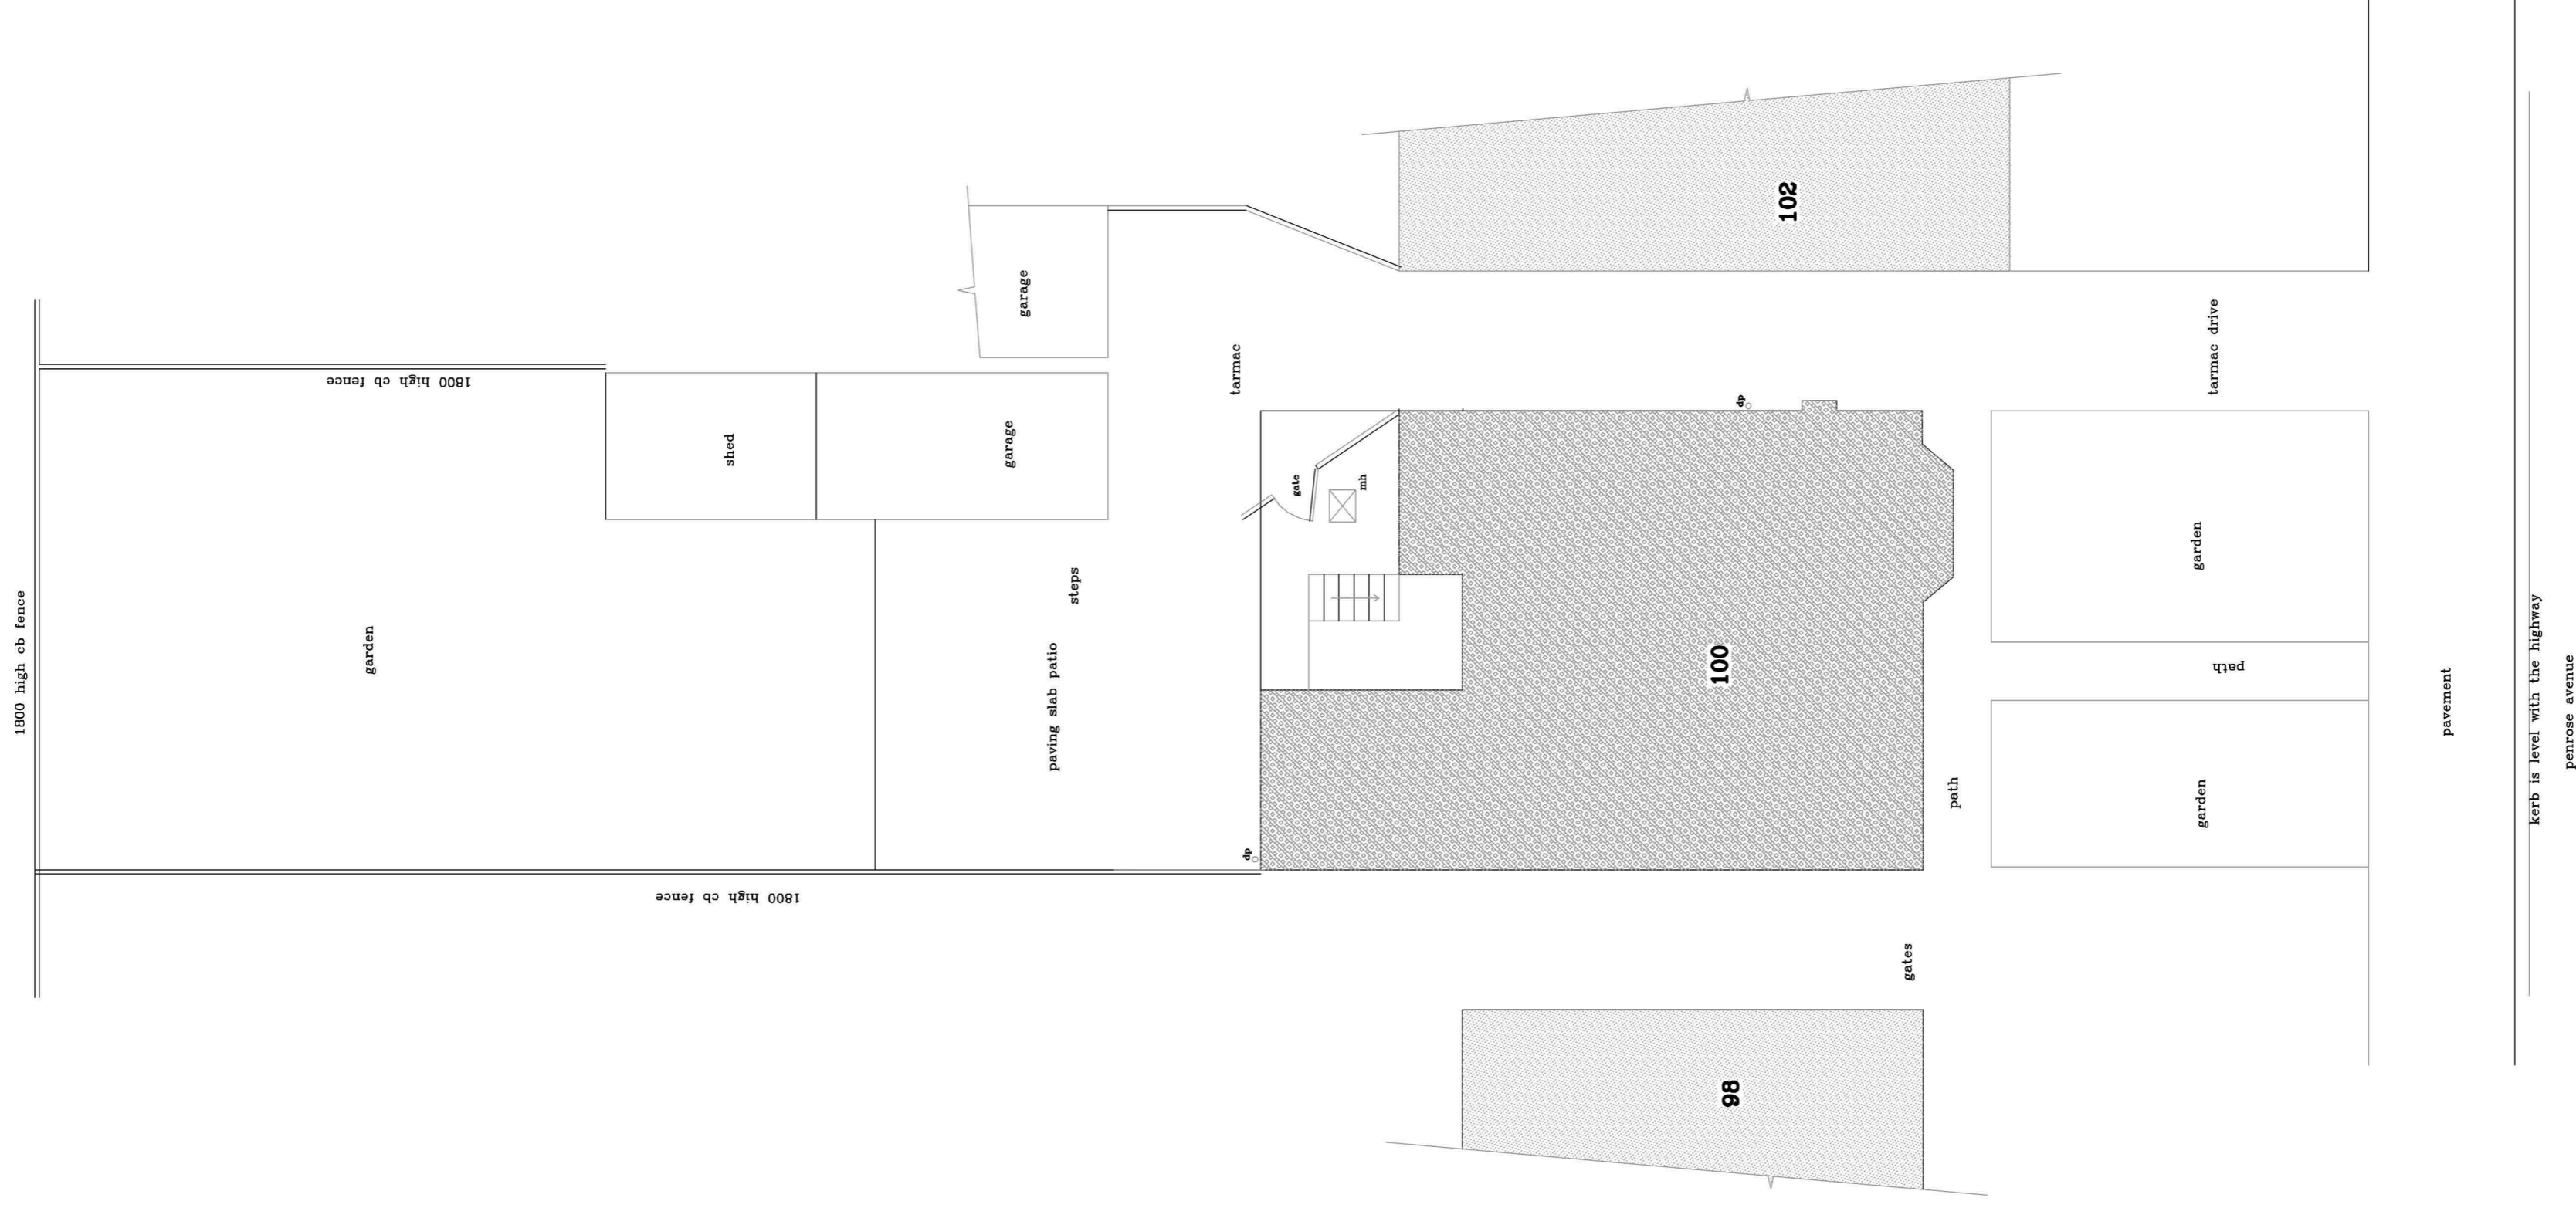

PROPOSED

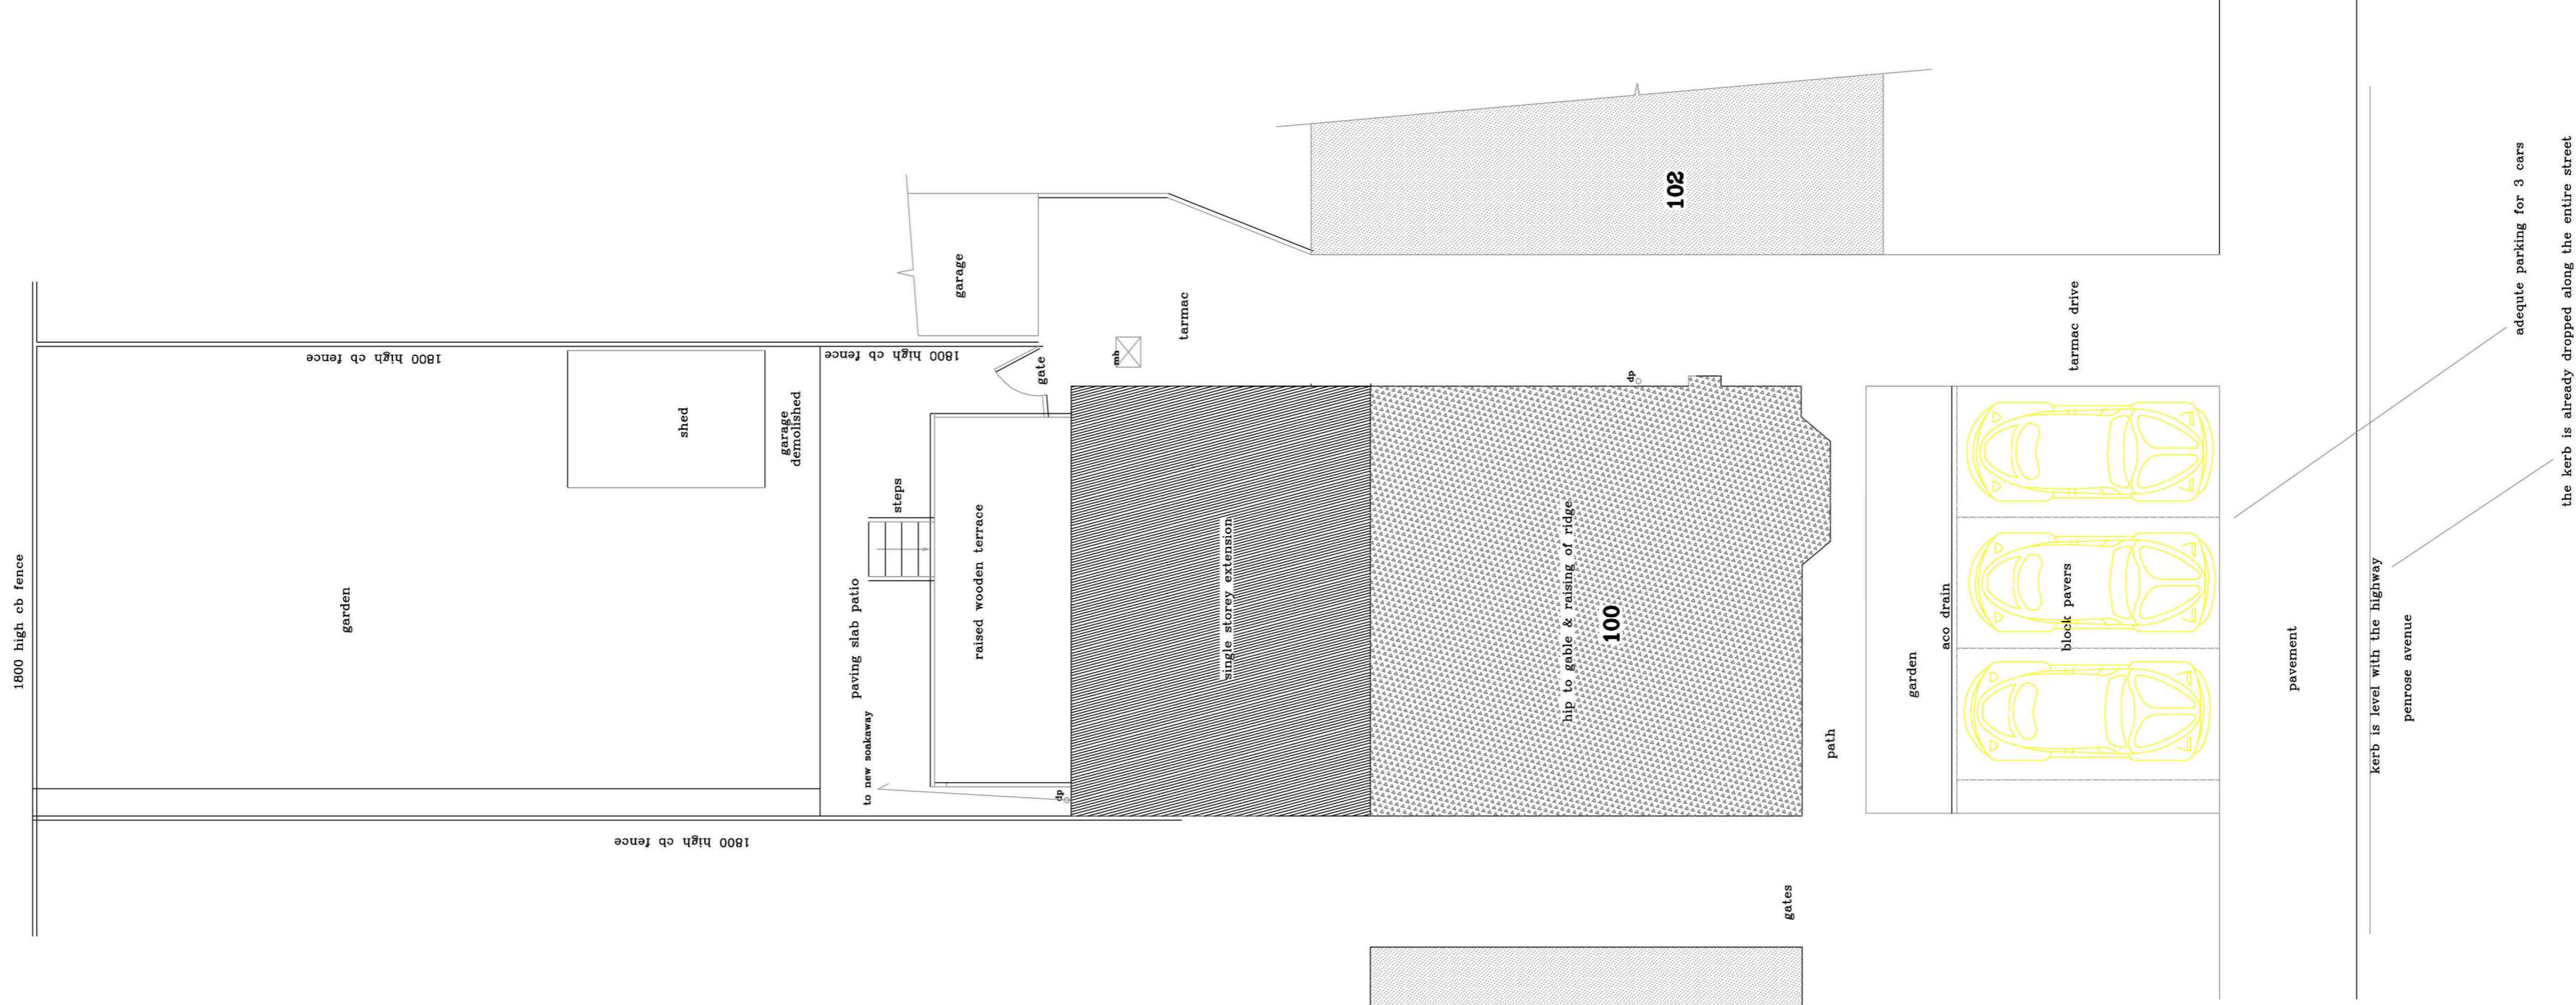

REV A APRIL 2024 — MINOR AMENDMENTS

RICS **EVANS & CRAWLEY**
CHARTERED BUILDING SURVEYORS

Telephone: Chesham
Erna
Bridge House Water Meadow Chesham Buckinghamshire HP5 1LL

CARPENTERS PARK — 100 PENROSE AVENUE

SITE PLAN — EXISTING AND PROPOSED

date APRIL 2024
scale 1:100

1000 PENROSE AVENUE CARPENTERS PARK WD19 5AA

3206/1/2A