




Proposed Front Elevation

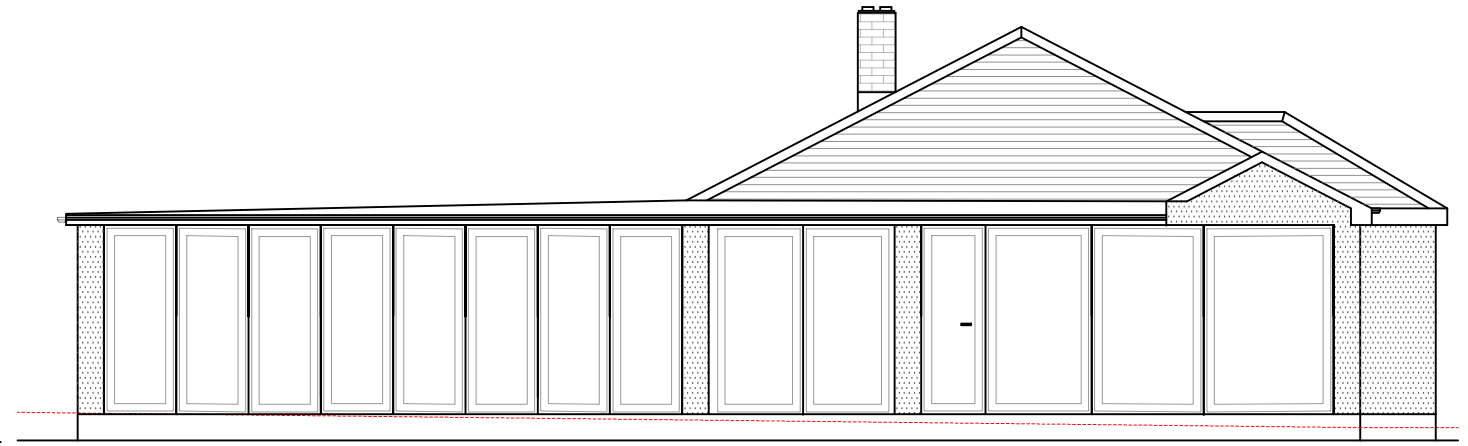

Proposed Side Elevation-1

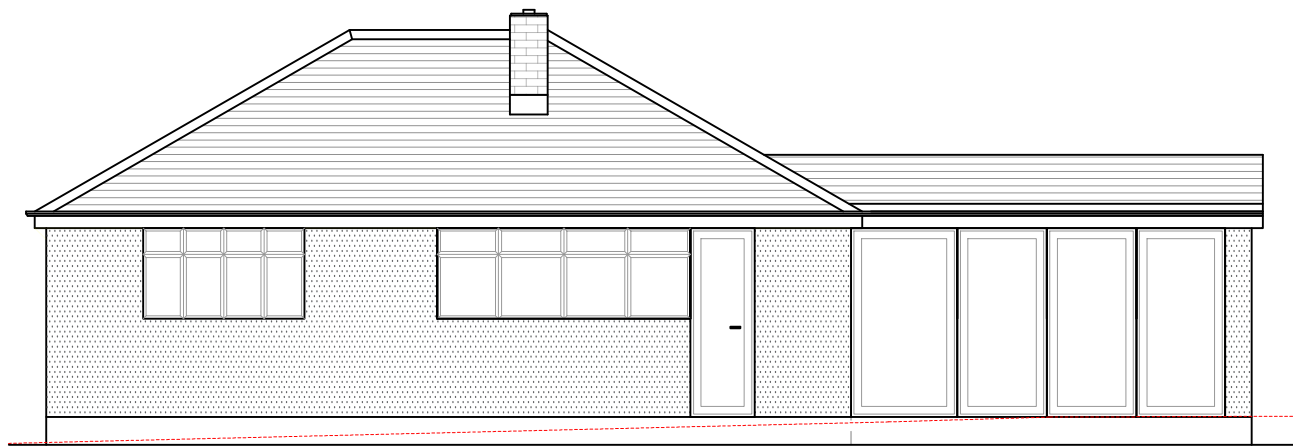

Proposed Rear Elevation

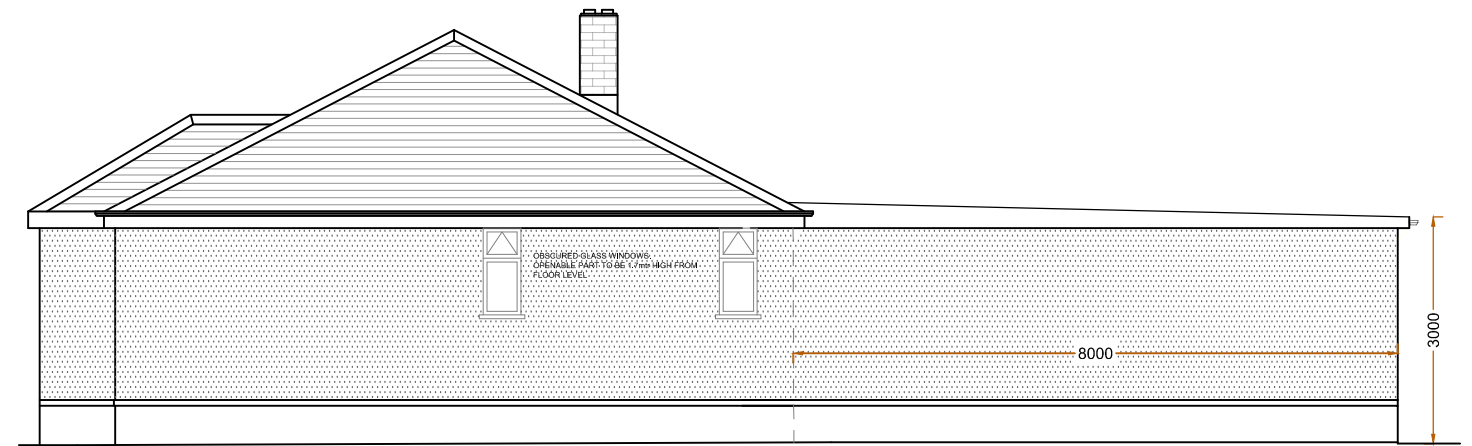

Proposed Side Elevation-2

Revision notes:		
Rev:	Date:	Notes:

<b>CLIENT</b>
<b>DRAWING NO:</b>
2023218.TS.3PA103

<b>SITE</b>
4 Penrose Ave, Watford WD19 5AD
<b>DRAWING TITLE</b>
Proposed Elevations

<b>Date:</b>
19.03.2024
<b>Scale @ A3:</b>
1:100
<b>Revision:</b>
P02



**Planning Application  
Party Wall Survey**  
[info@sheladiya.com](mailto:info@sheladiya.com)  
**020 3129 9374**  
[www.krndesignstudio.com](http://www.krndesignstudio.com)  
[www.sheladiya.com](http://www.sheladiya.com)

