



EXISTING FRONT ELEVATION
SCALE 1:100

EXISTING SIDE ELEVATION
SCALE 1:100

EXISTING REAR ELEVATION
SCALE 1:100



EXISTING SIDE ELEVATION
SCALE 1:100

PROPOSED FRONT ELEVATION
SCALE 1:100


PROPOSED SIDE ELEVATION
SCALE 1:100

PROPOSED REAR ELEVATION
SCALE 1:100


PROPOSED SIDE ELEVATION
SCALE 1:100

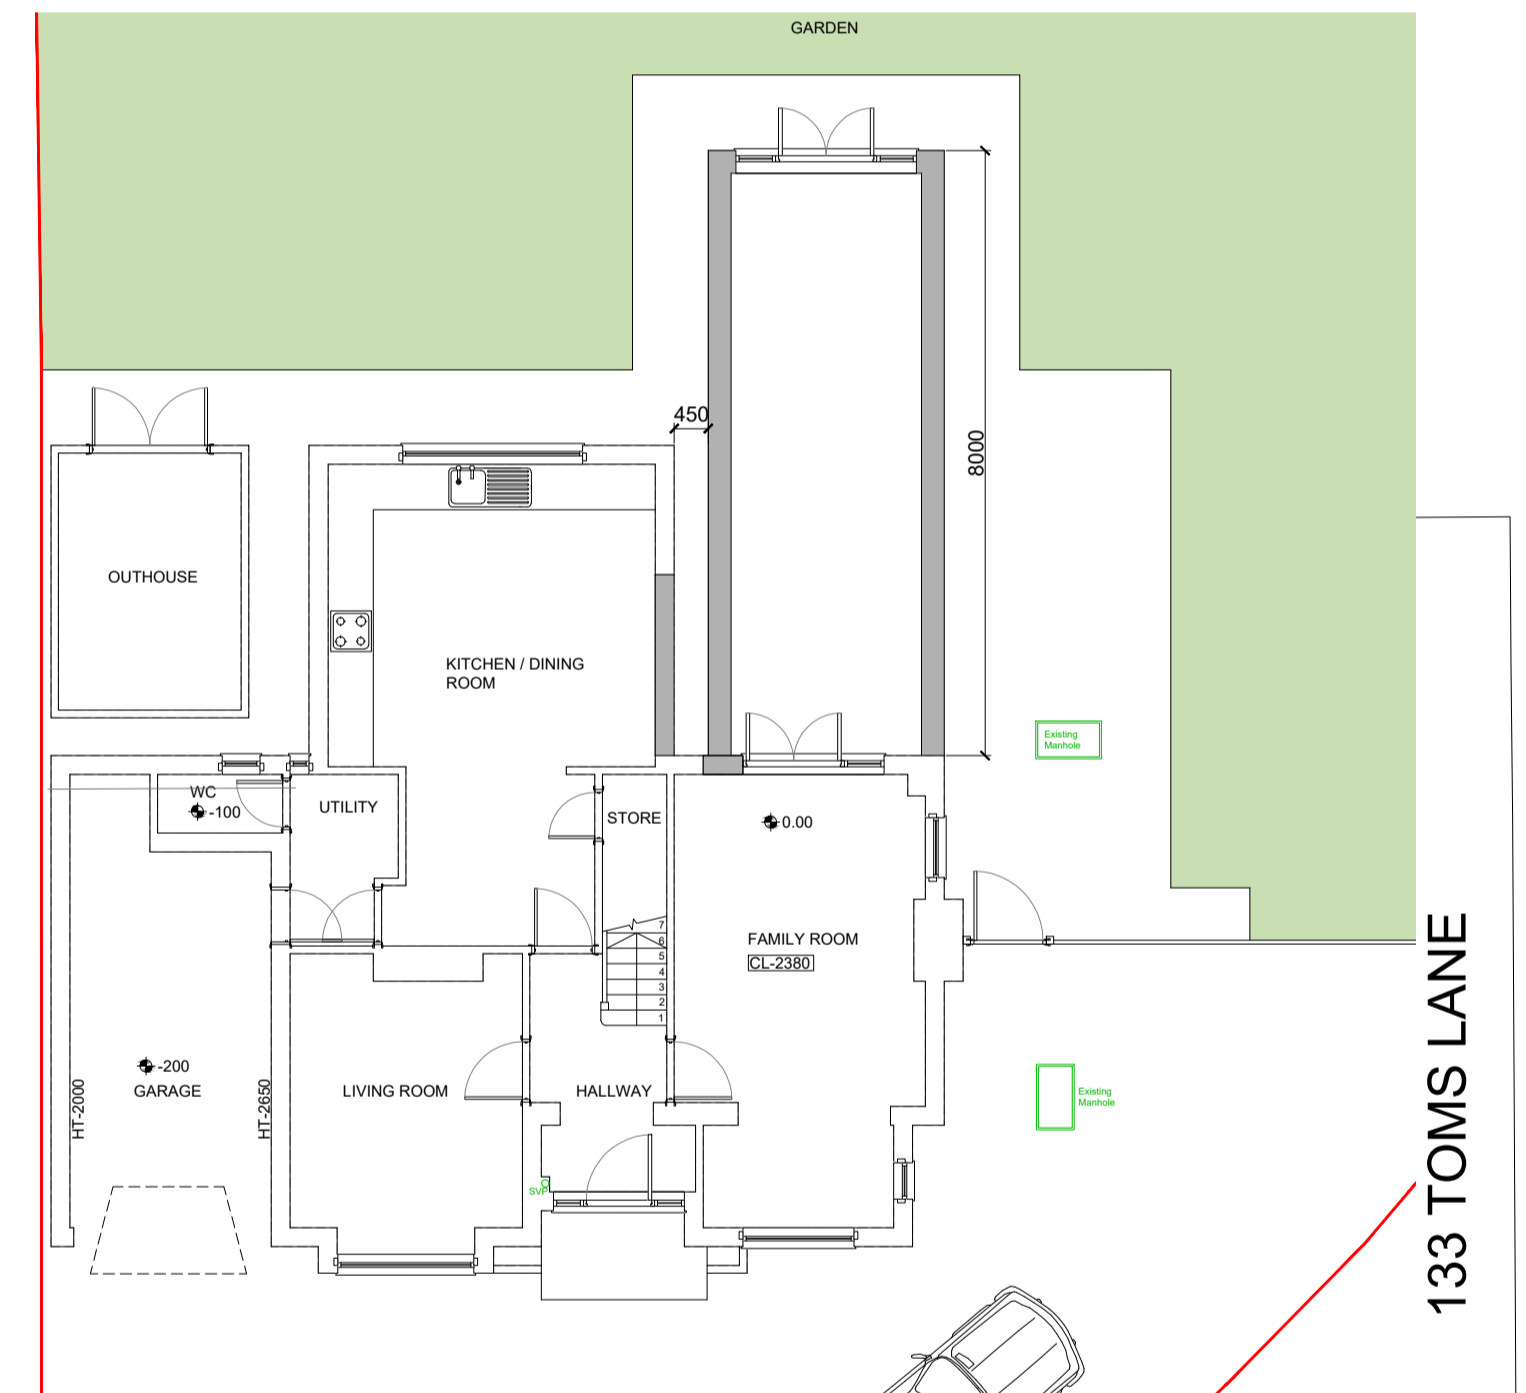 


PROPOSED GROUND FLOOR PLAN
SCALE 1:100

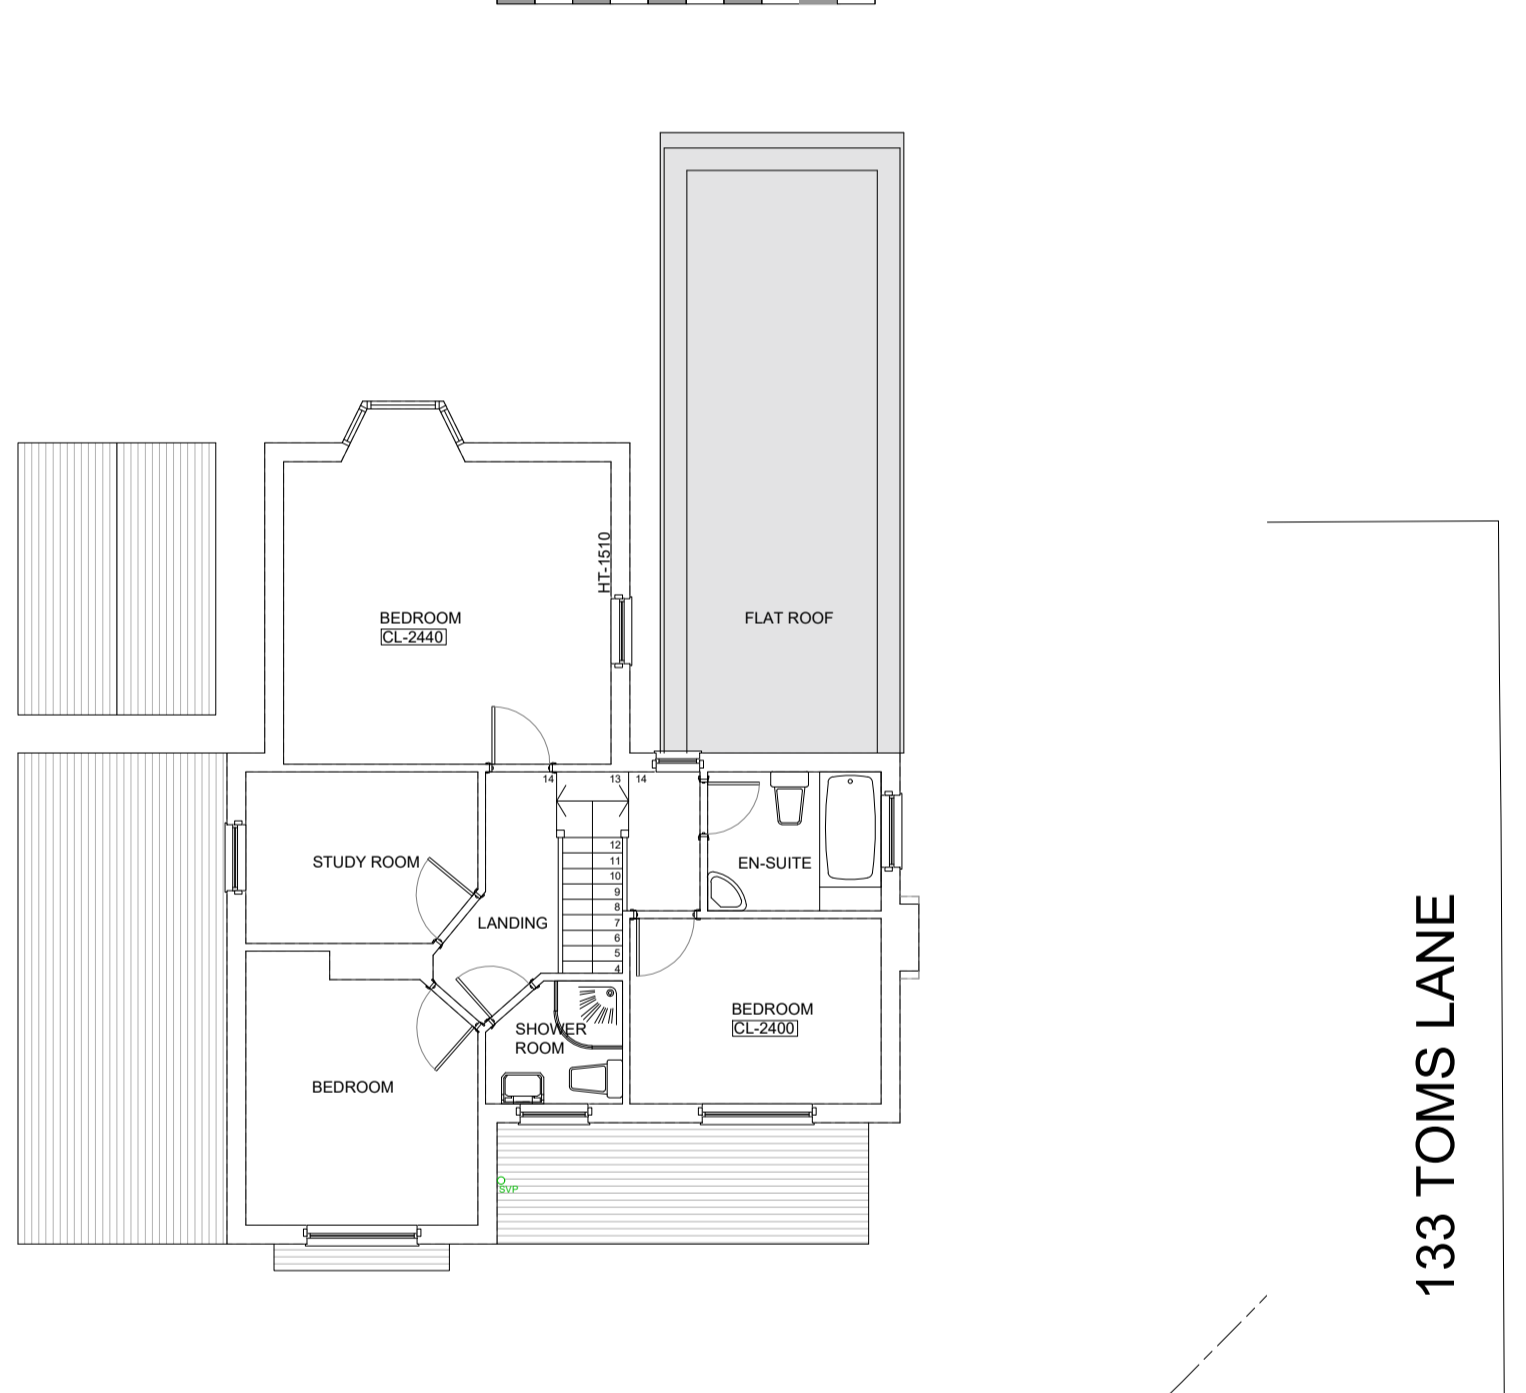


PROPOSED LOFT FLOOR PLAN
SCALE 1:100

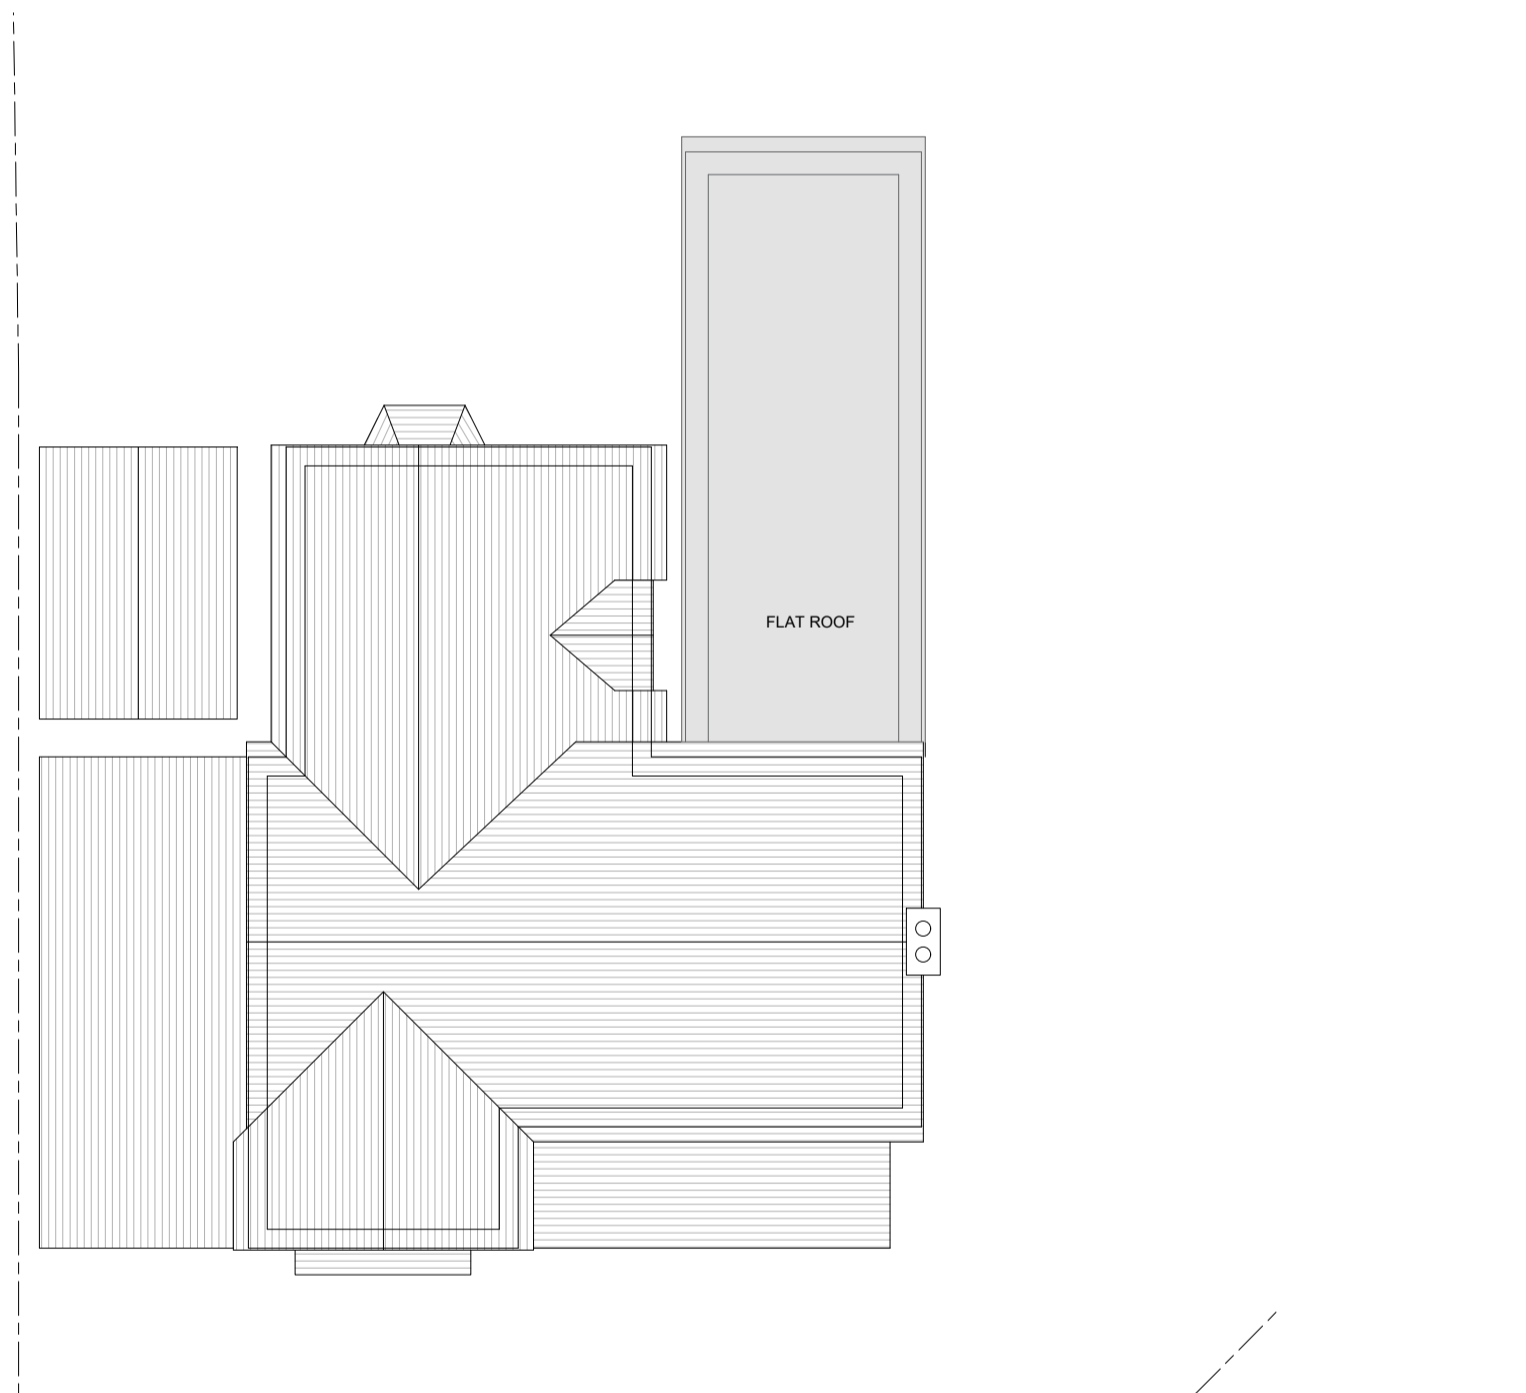


PROPOSED ROOF PLAN
SCALE 1:100

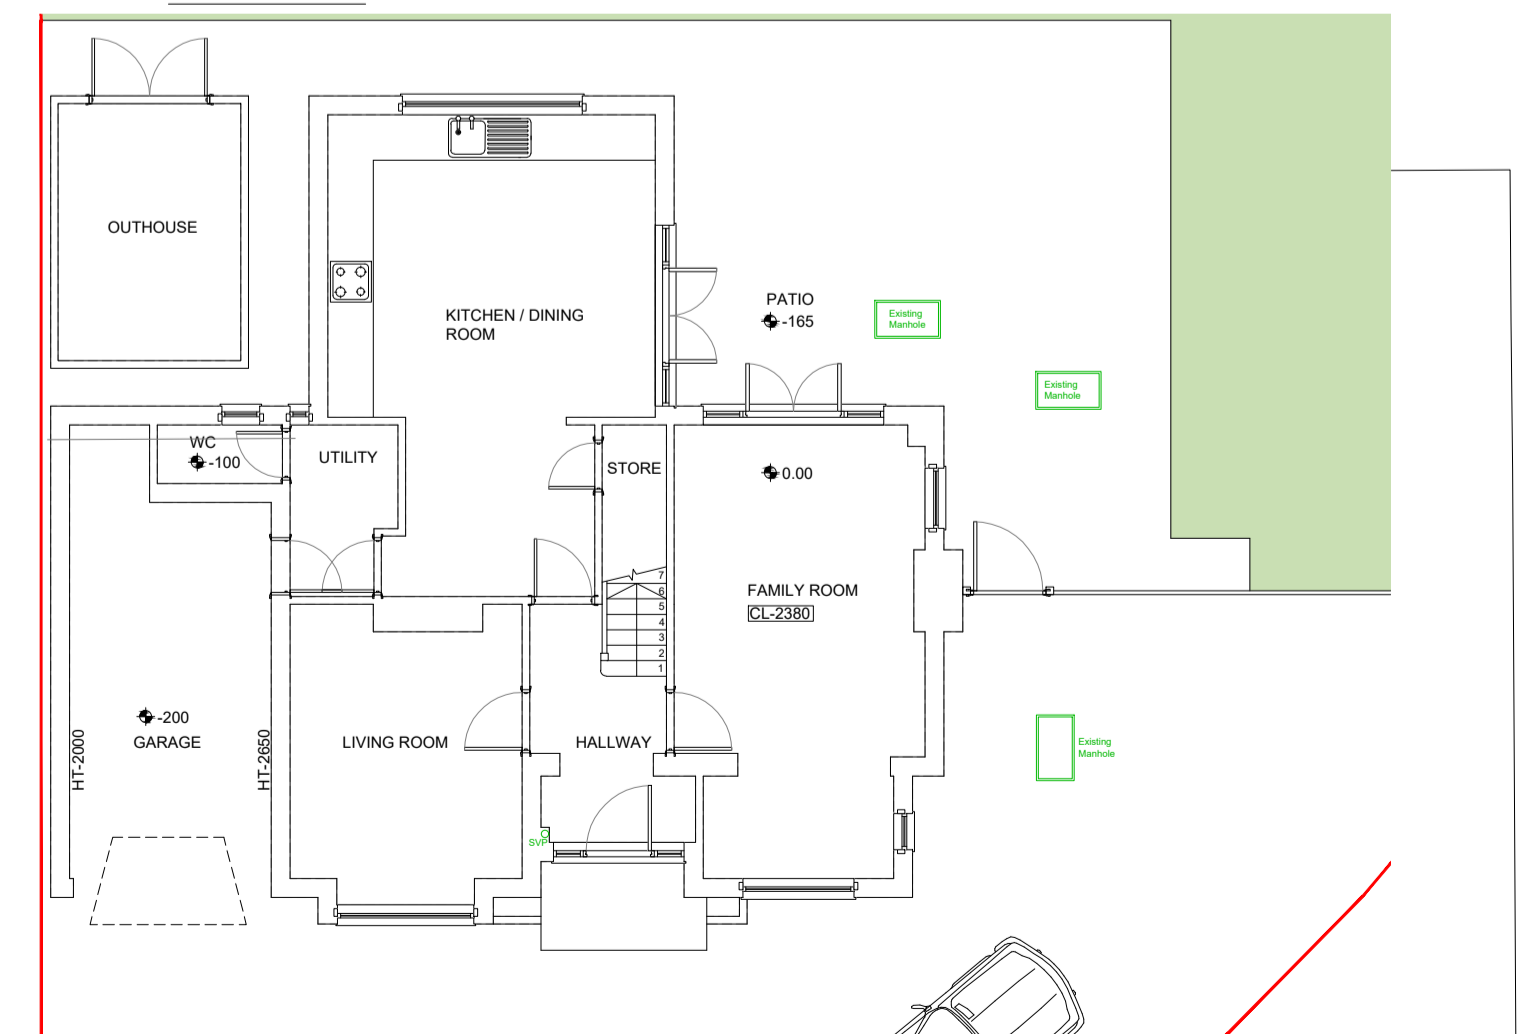

EXISTING GROUND FLOOR PLAN
SCALE 1:100

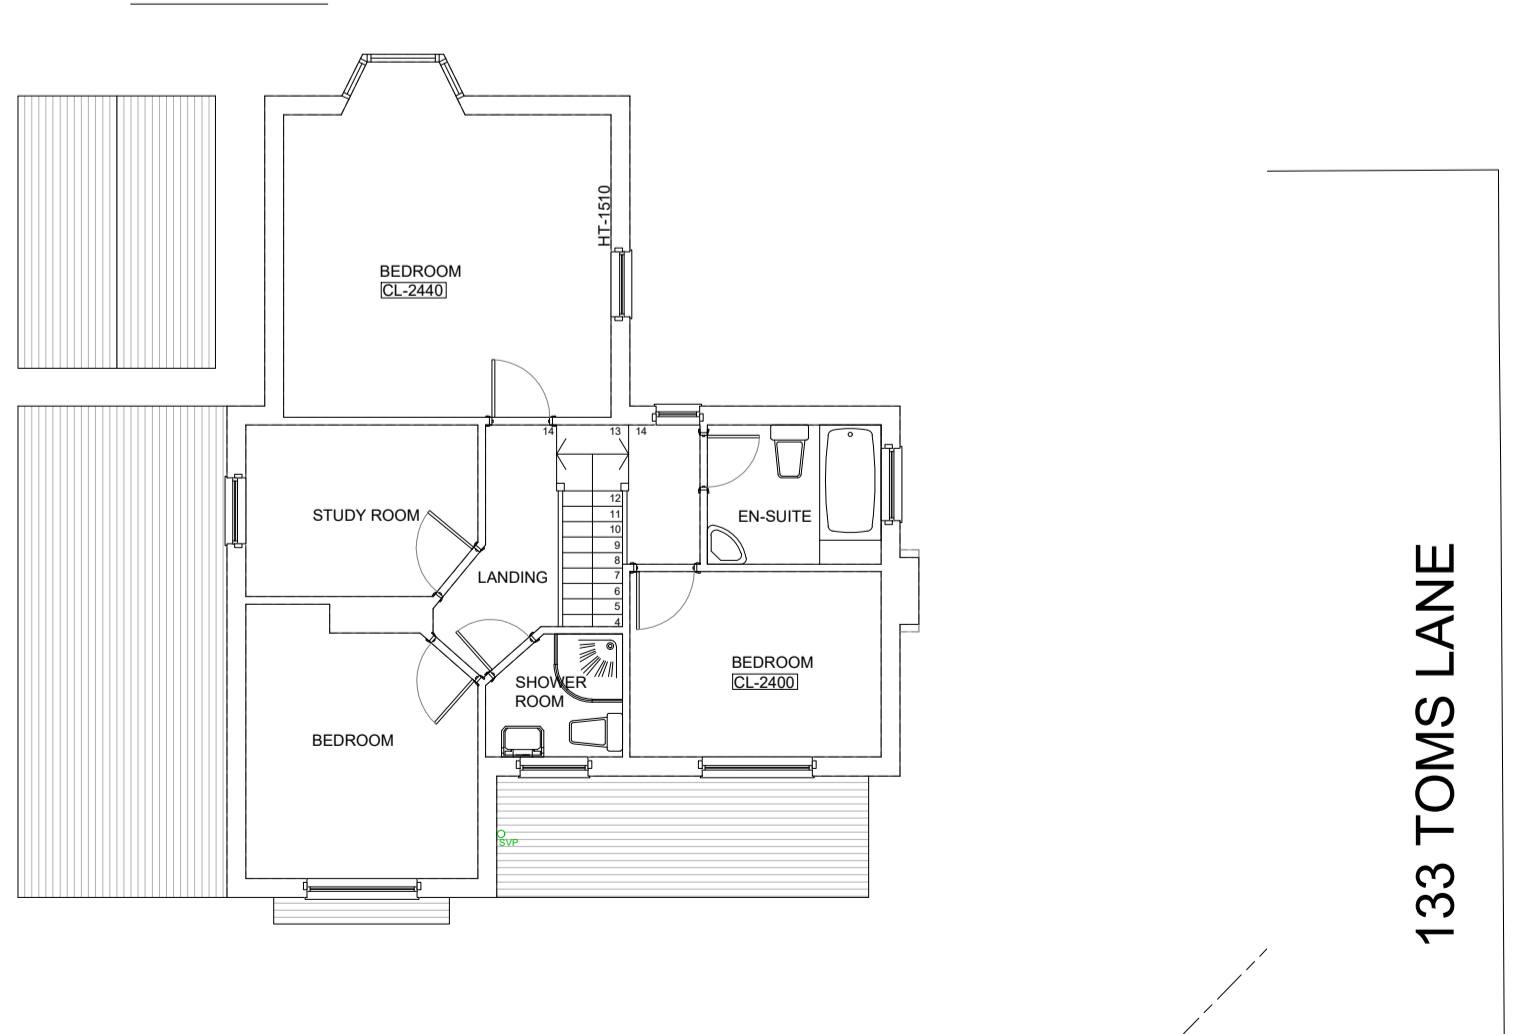


EXISTING LOFT FLOOR PLAN
SCALE 1:100

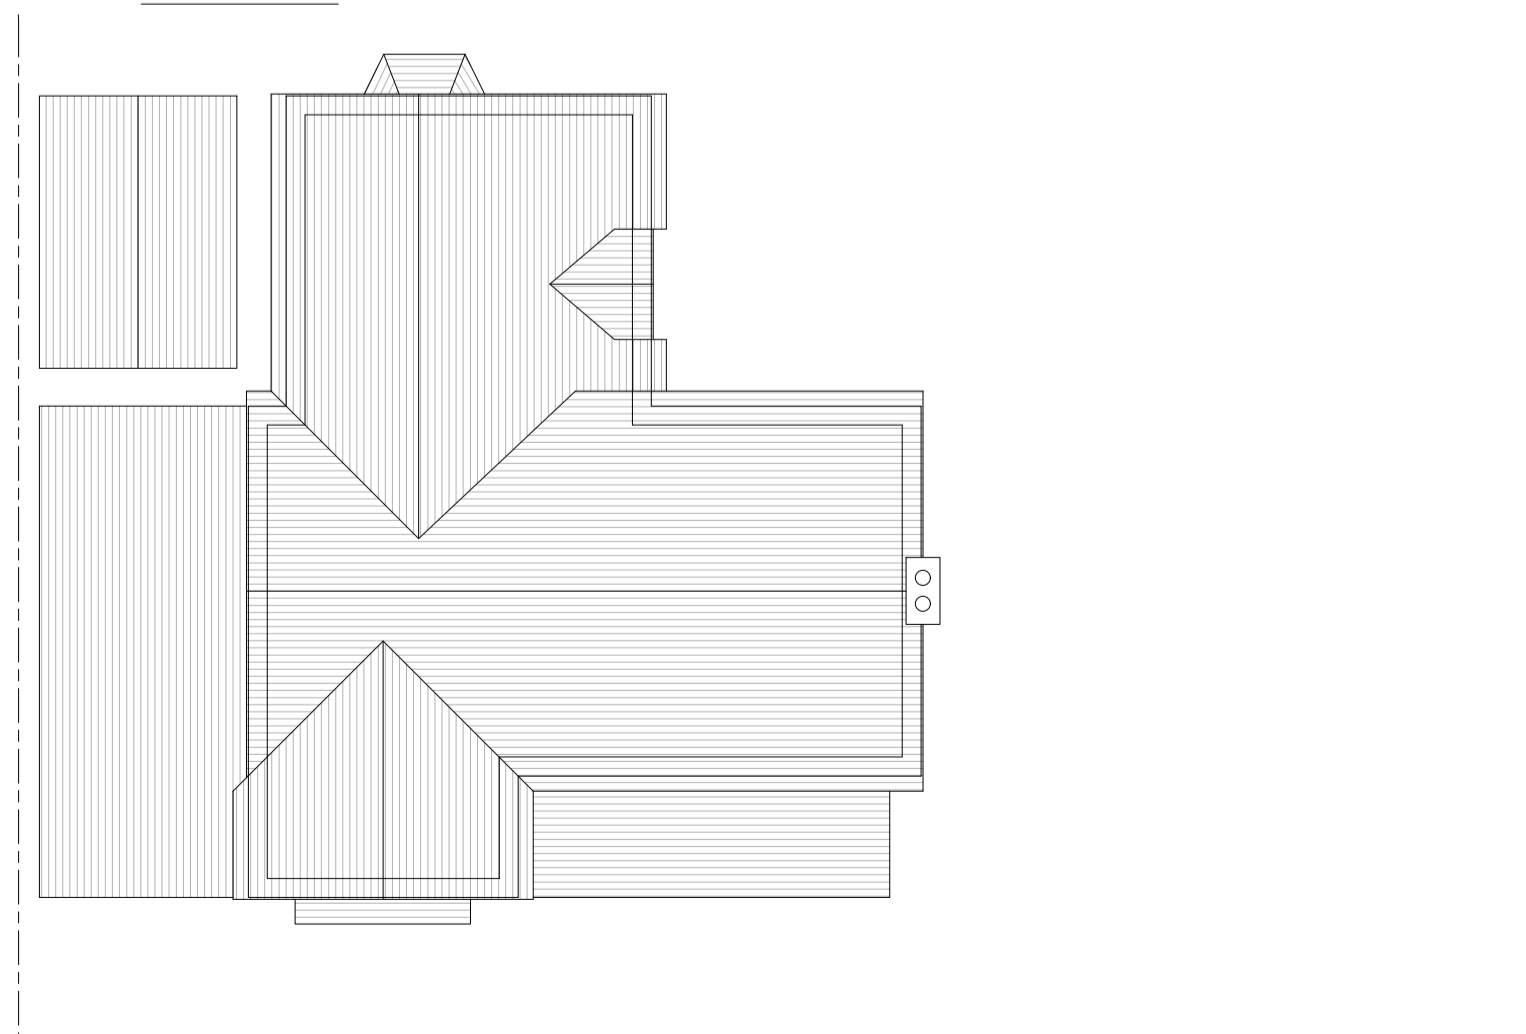

EXISTING ROOF PLAN
SCALE 1:100

REVISIONS:

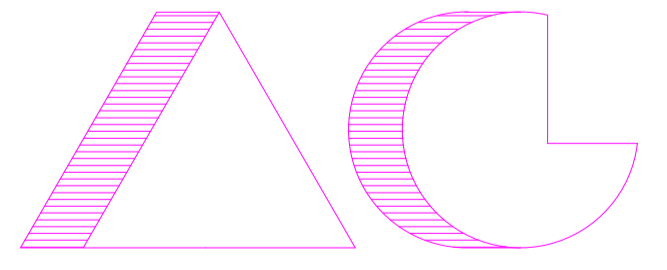

ARCHITECTS AND CHARTERED SURVEYORS

PROJECT:
135 TOMS LANE
KINGS LANGLEY
HERTS
WD4 8NX
TITLE:
EXISTING AND PROPOSED FLOOR
PLANS AND ELEVATIONS
FOR PLANNING PURPOSES ONLY

SCALE: 1:100@A1
DATE: 24.04.24



3650 PDE 1