


SITE PLAN AS EXISTING

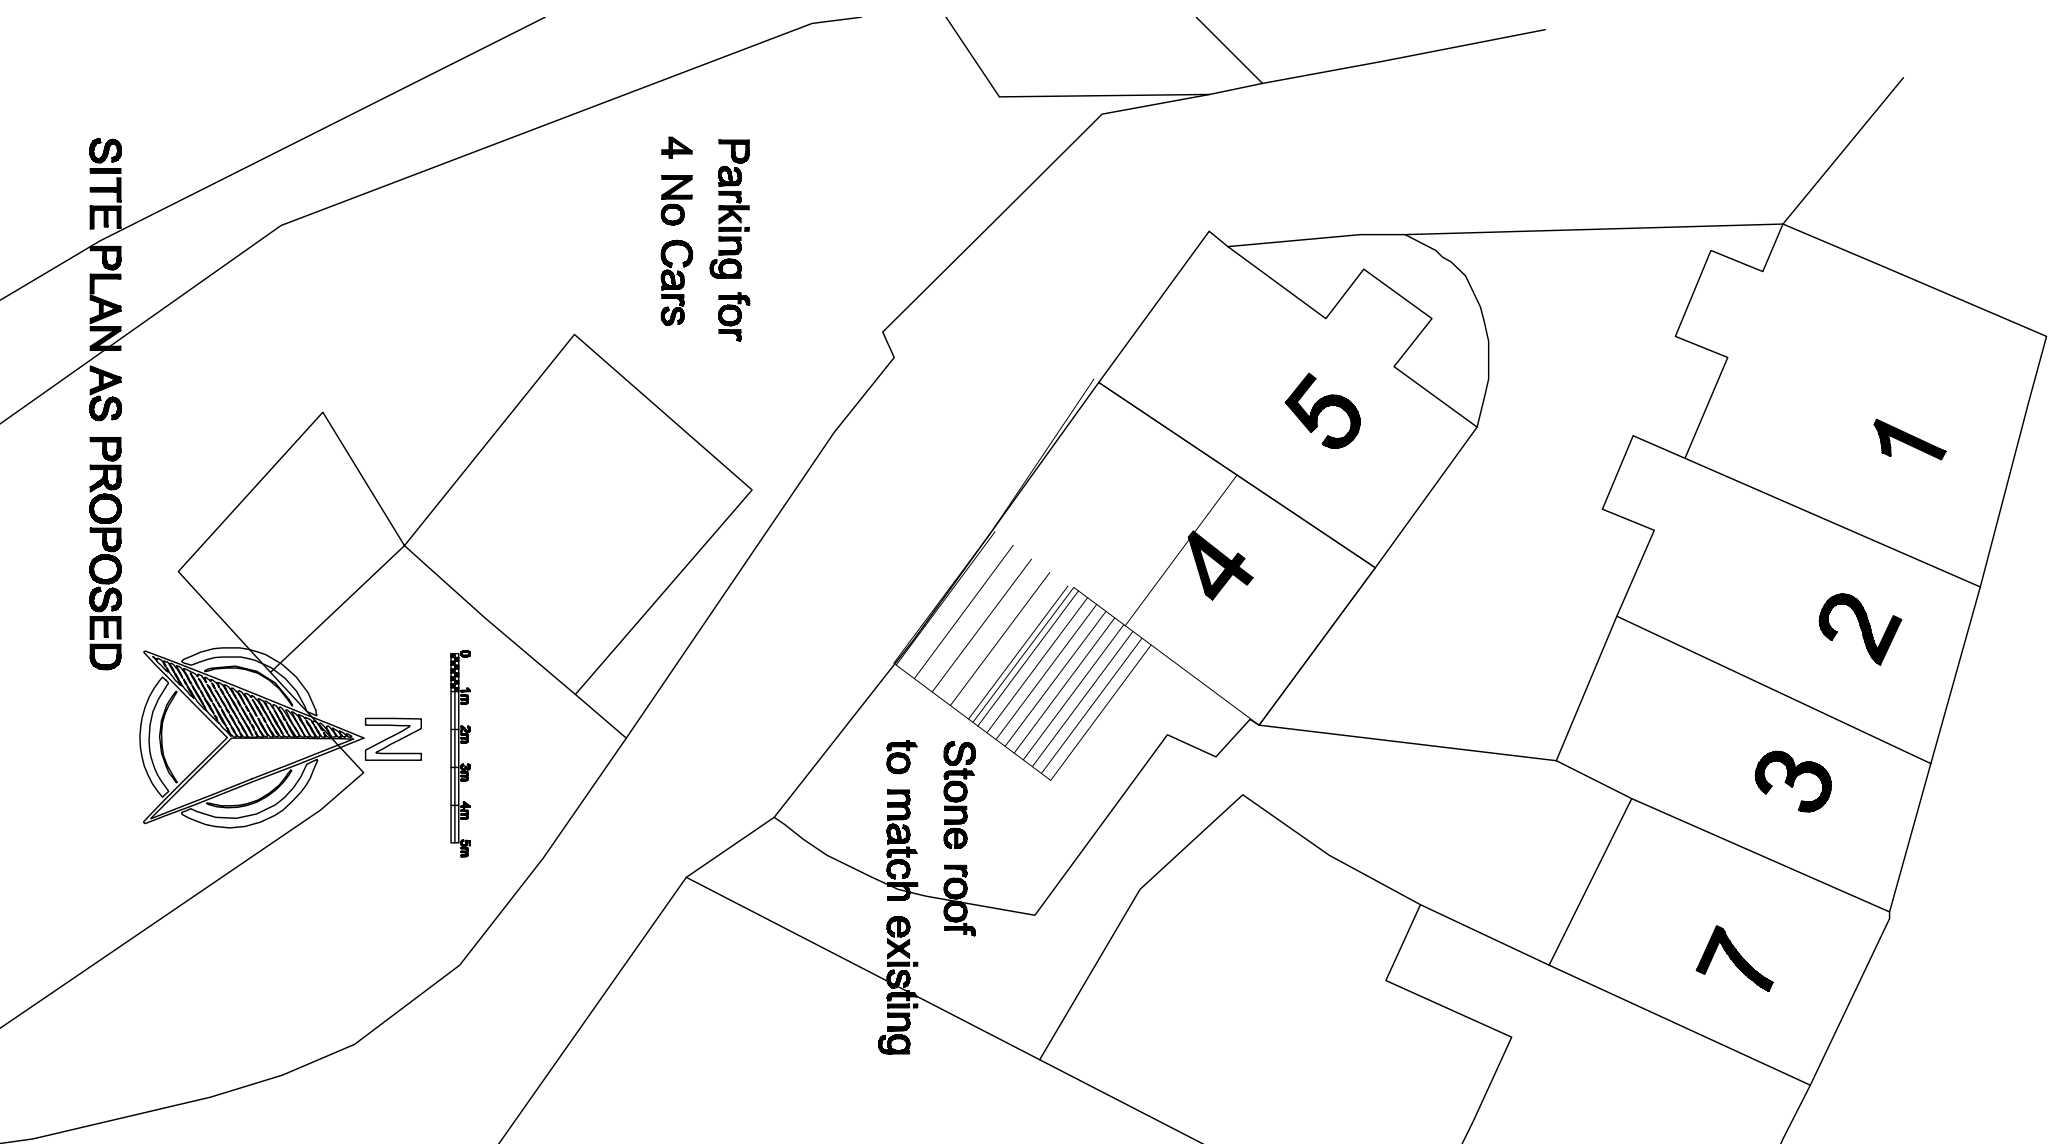

SITE PLAN AS PROPOSED

Drawn By

PLANZ
K. MYHRE

Drawing number

2024-07-004

revision

Scale

1:200 @ A3

Mob : 07712 409024
Email : planz@kiforma.com