




FRONT ELEVATION AS PROPOSED

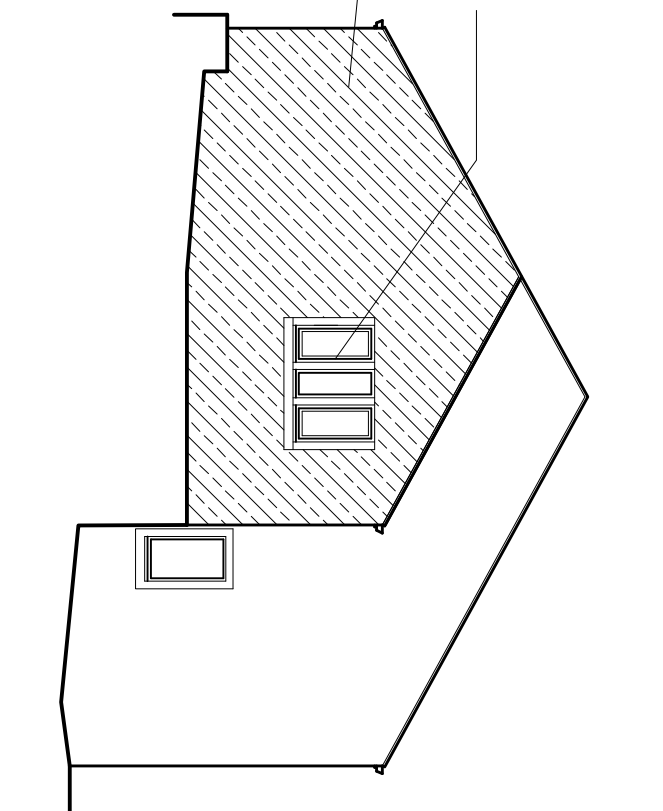


SIDE ELEVATION AS PROPOSED

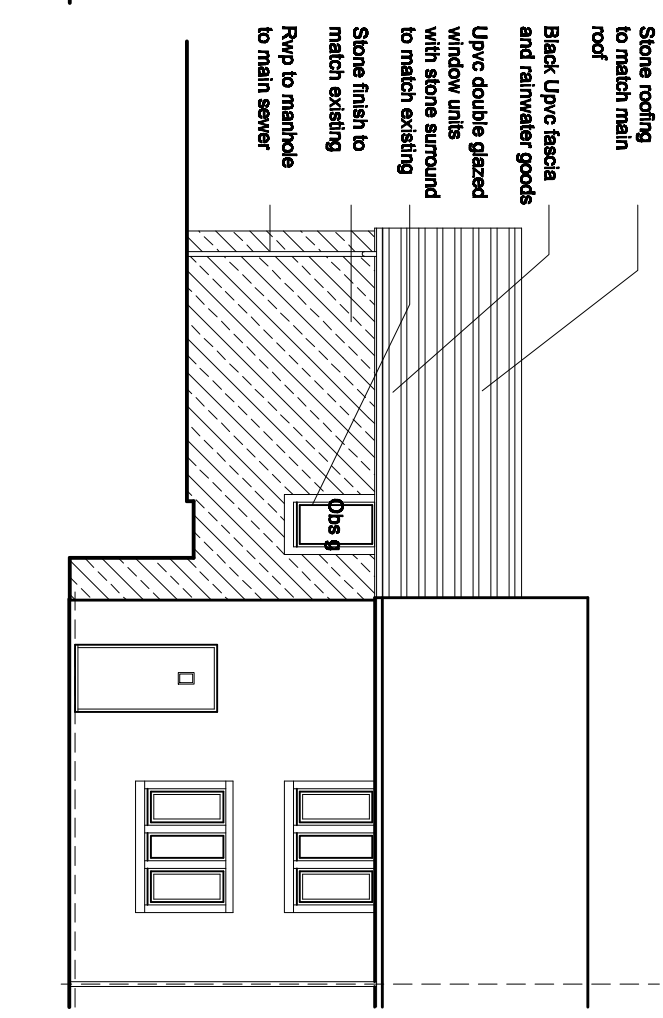

REAR ELEVATION AS PROPOSED

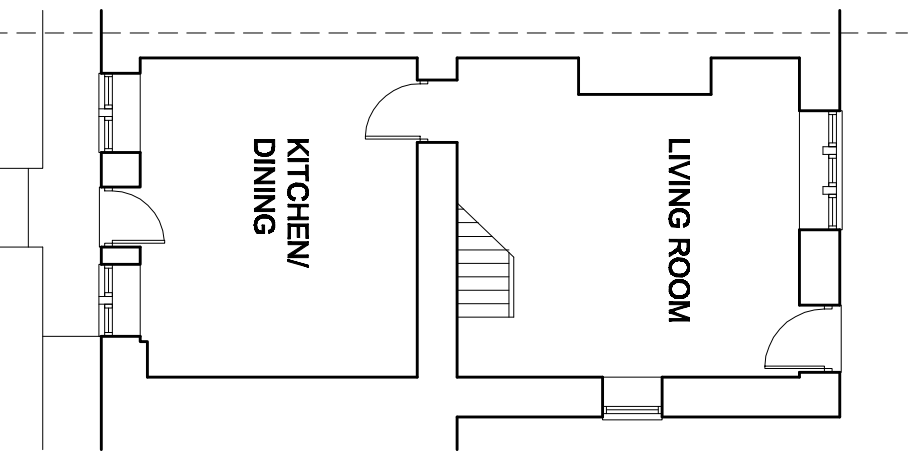

GROUND FLOOR PLAN AS PROPOSED

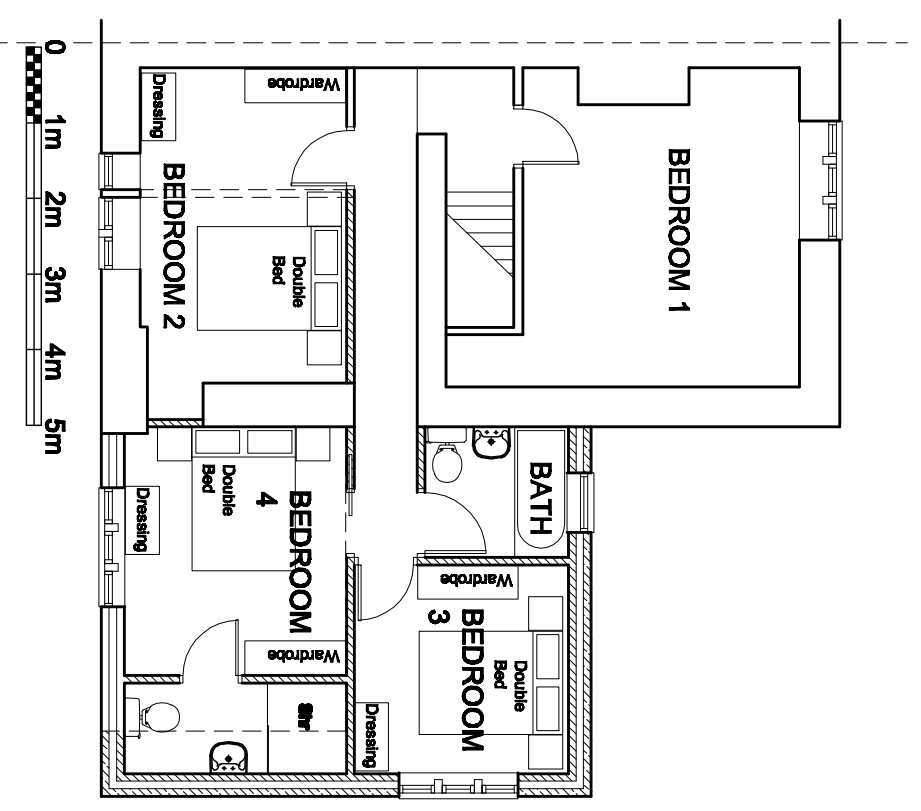

FIRST FLOOR PLAN AS PROPOSED

client
 M M Fiddling
project
 Proposed side extension to 4 Wheeler Square,
 Bucklestone Road, Stew, Odcham Q12 8LT

Drawing
 Floor plans and elevations as proposed
drawing number 2024-007-003
Scale 1:100 @ A3
revision

Date _____
 Drawn By _____
PLANZ
 K McNeill