



Side Elevation

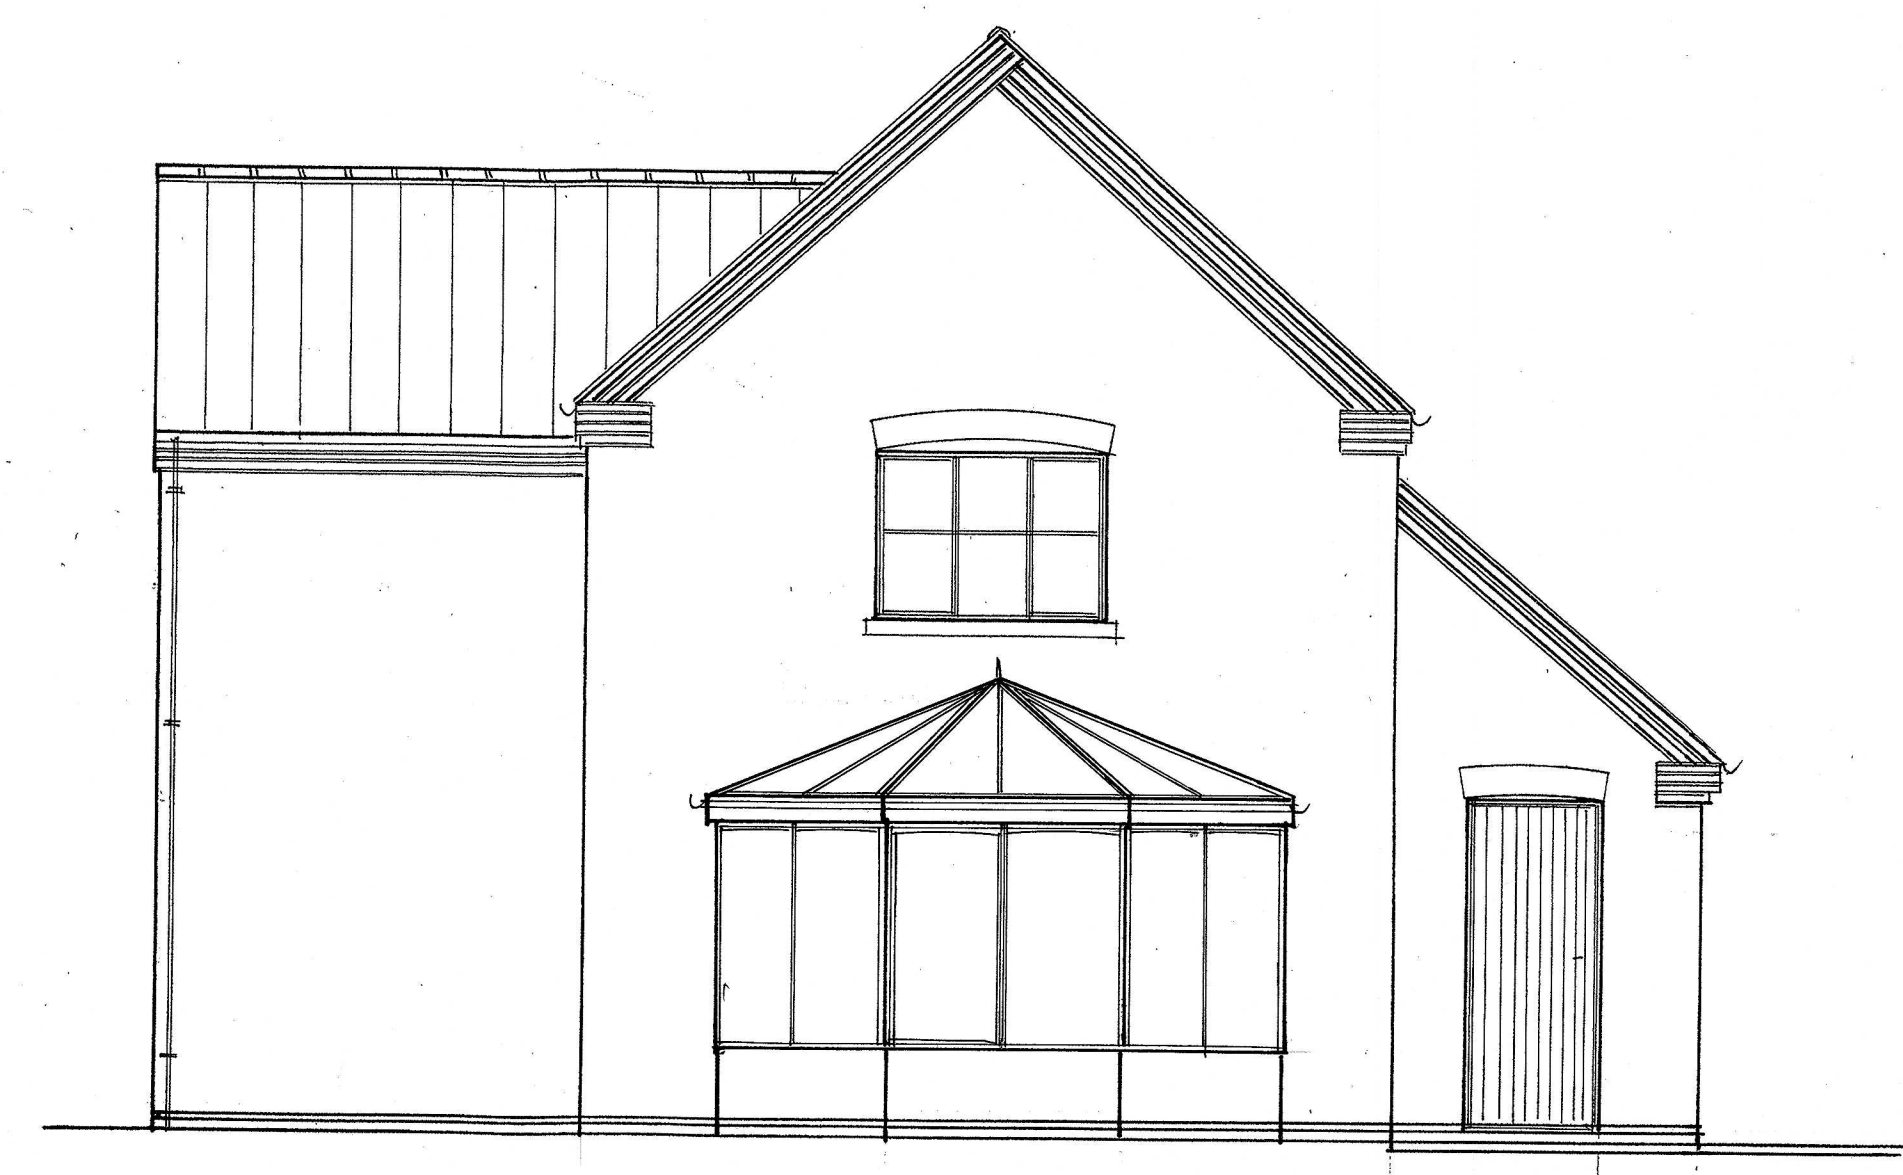

Side Elevation



Rear Elevation

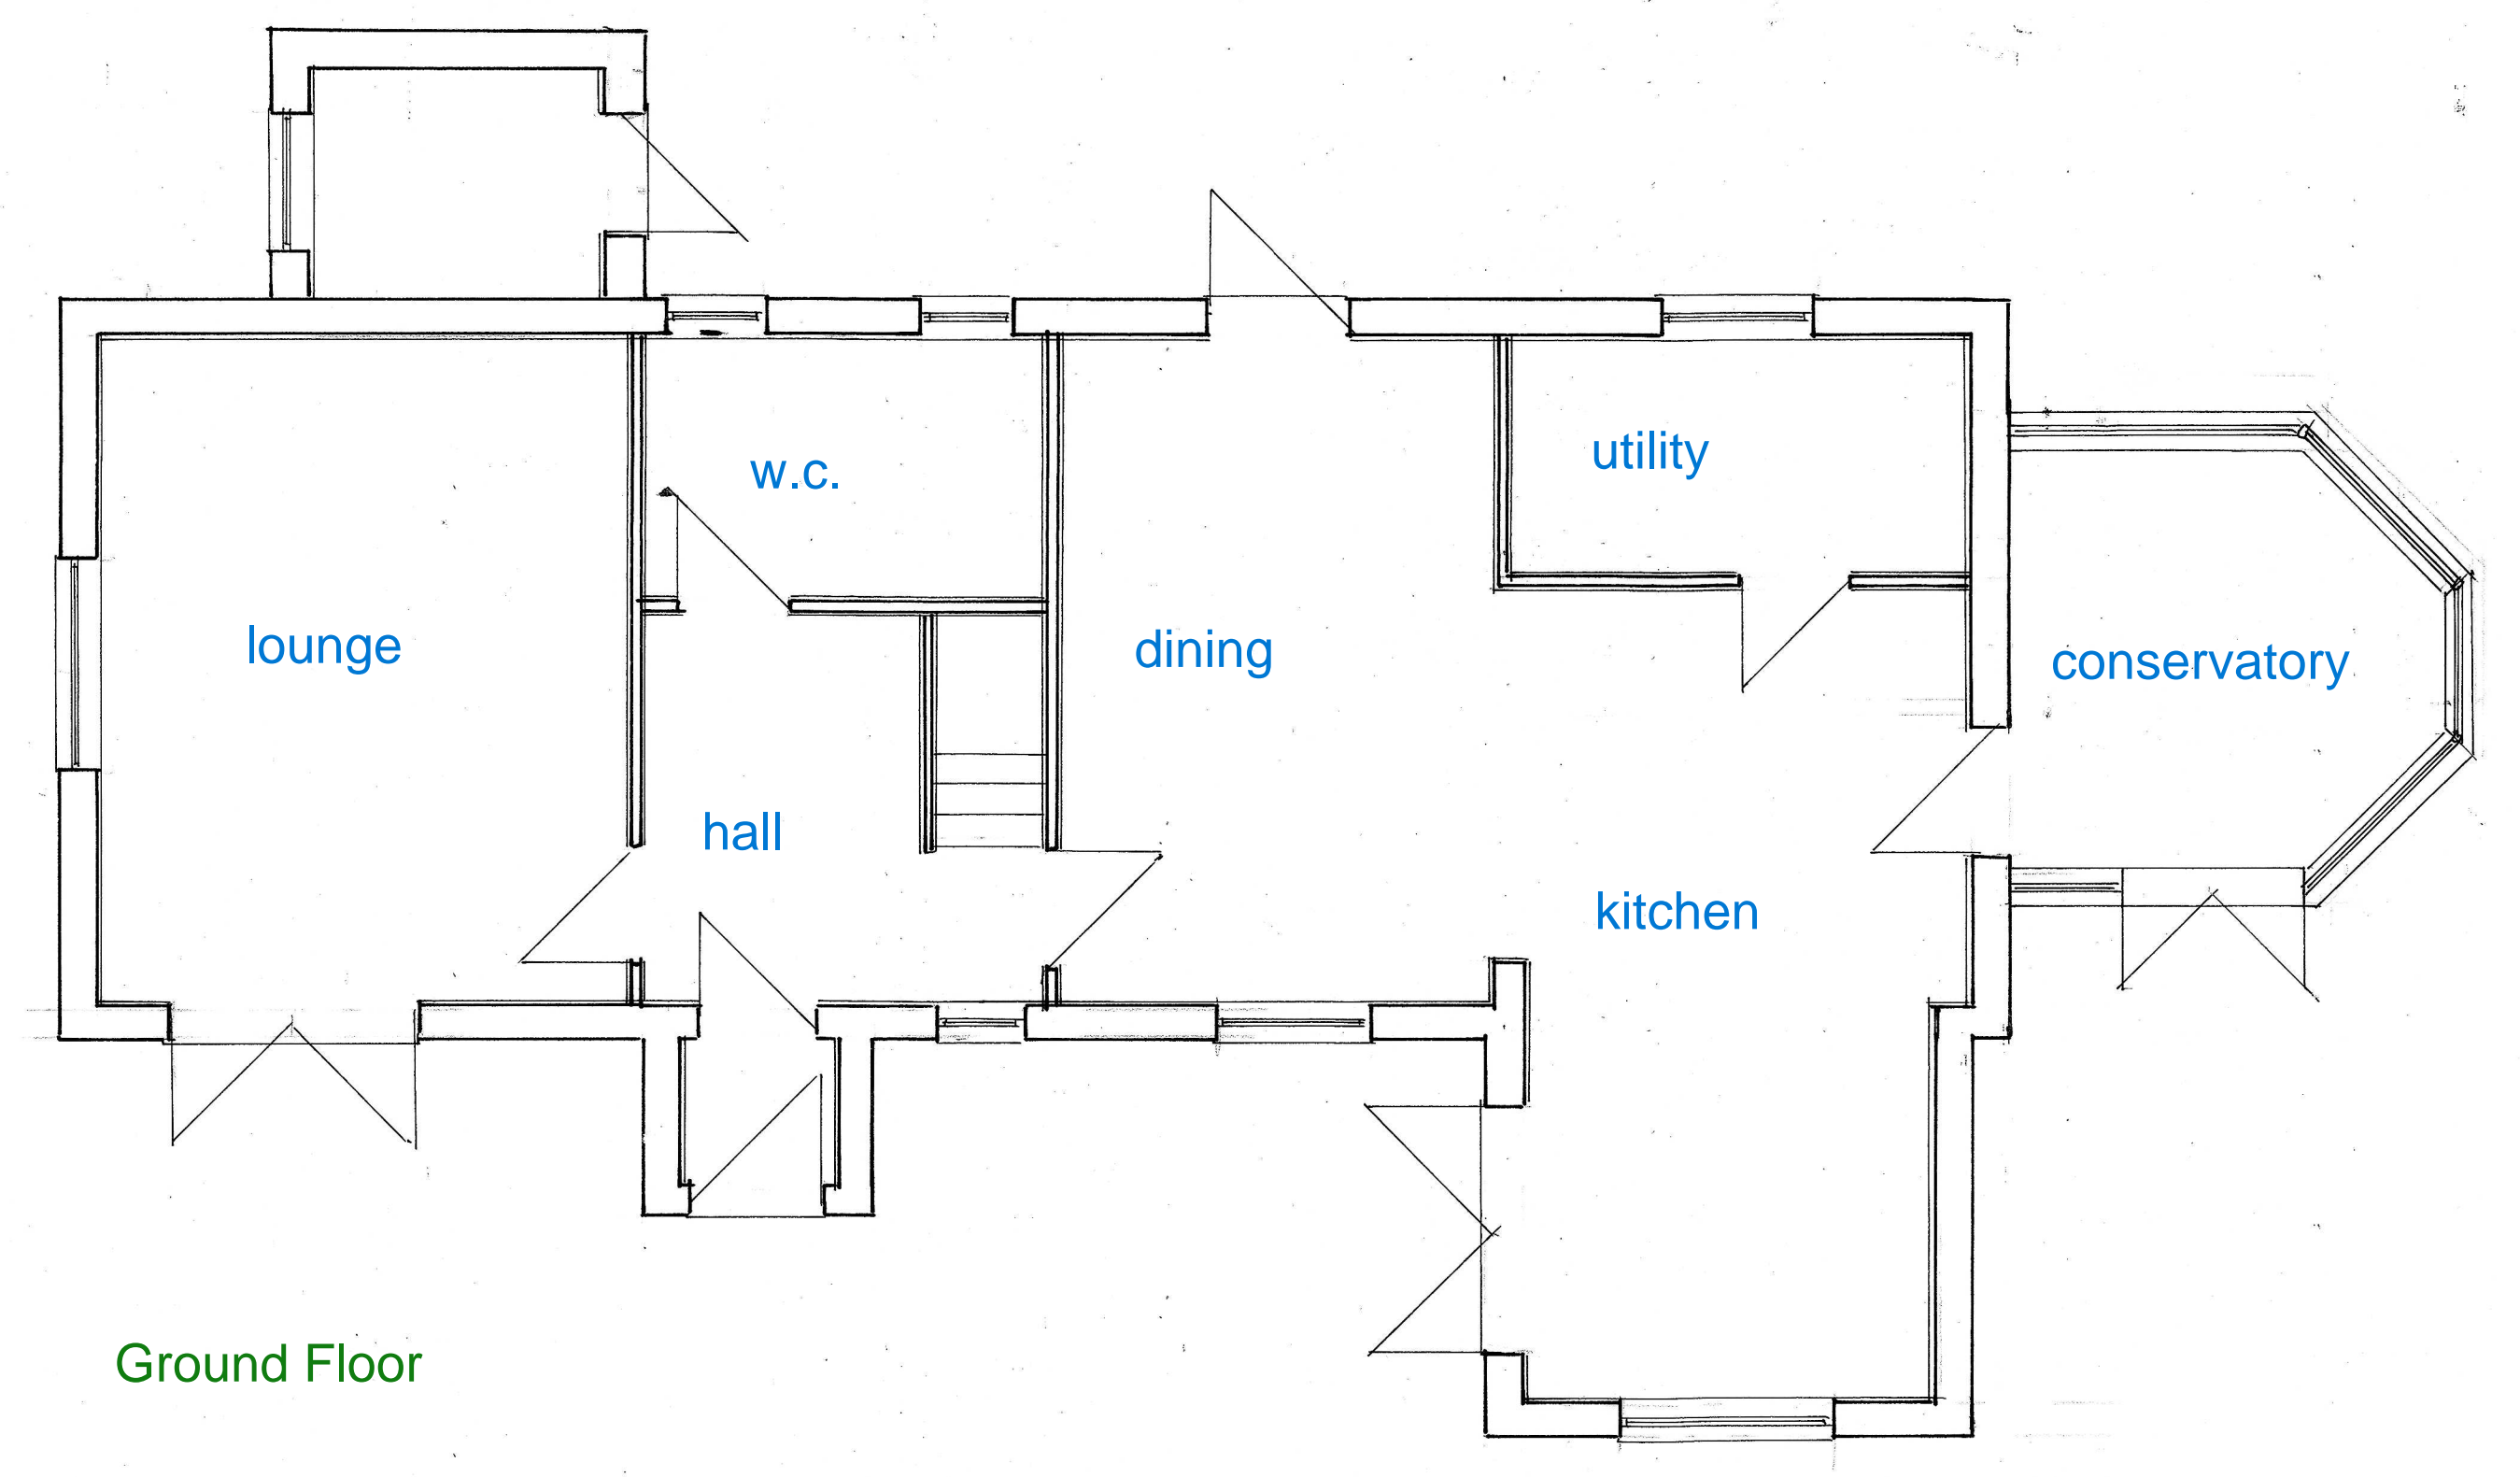

Ground Floor

NOTES:
All dimensions must be checked on site and not scaled from this drawing.

A	Date	Revisions

© copyright

Client
MR AND MRS OWEN

Job Title

Drawing Title
PLANS AS EXISTING AT DOVER BECK HOUSE GONALSTON LANE EPPERSTONE

Scale **1:50**

Date Drawn by

Drg. No.	Rev.
1	