



REFERENCE:-

- A(00)-03 Roof Plan
- A(00)-04 Alterations Plan
- A(00)-05 Elevations
- A(00)-07,08 Sections
- A(20)-&SeqDetails
- A(30)-01,02 Window Schedule
- A(30)-10 Door Schedule
- A(40)-01 Finishes
- A(40)-02 Skirtings, architraves, cornices
- A(50)-01 Ceiling Layouts -electrical & Vents
- A(50)-10 Plumbing Layout
- A(50)-20&21 Heating & Ventilation
- A(70)-&SeqRoom Layouts
- A(90)-01 Site Plan
- A(£)&Seq Existing Plans

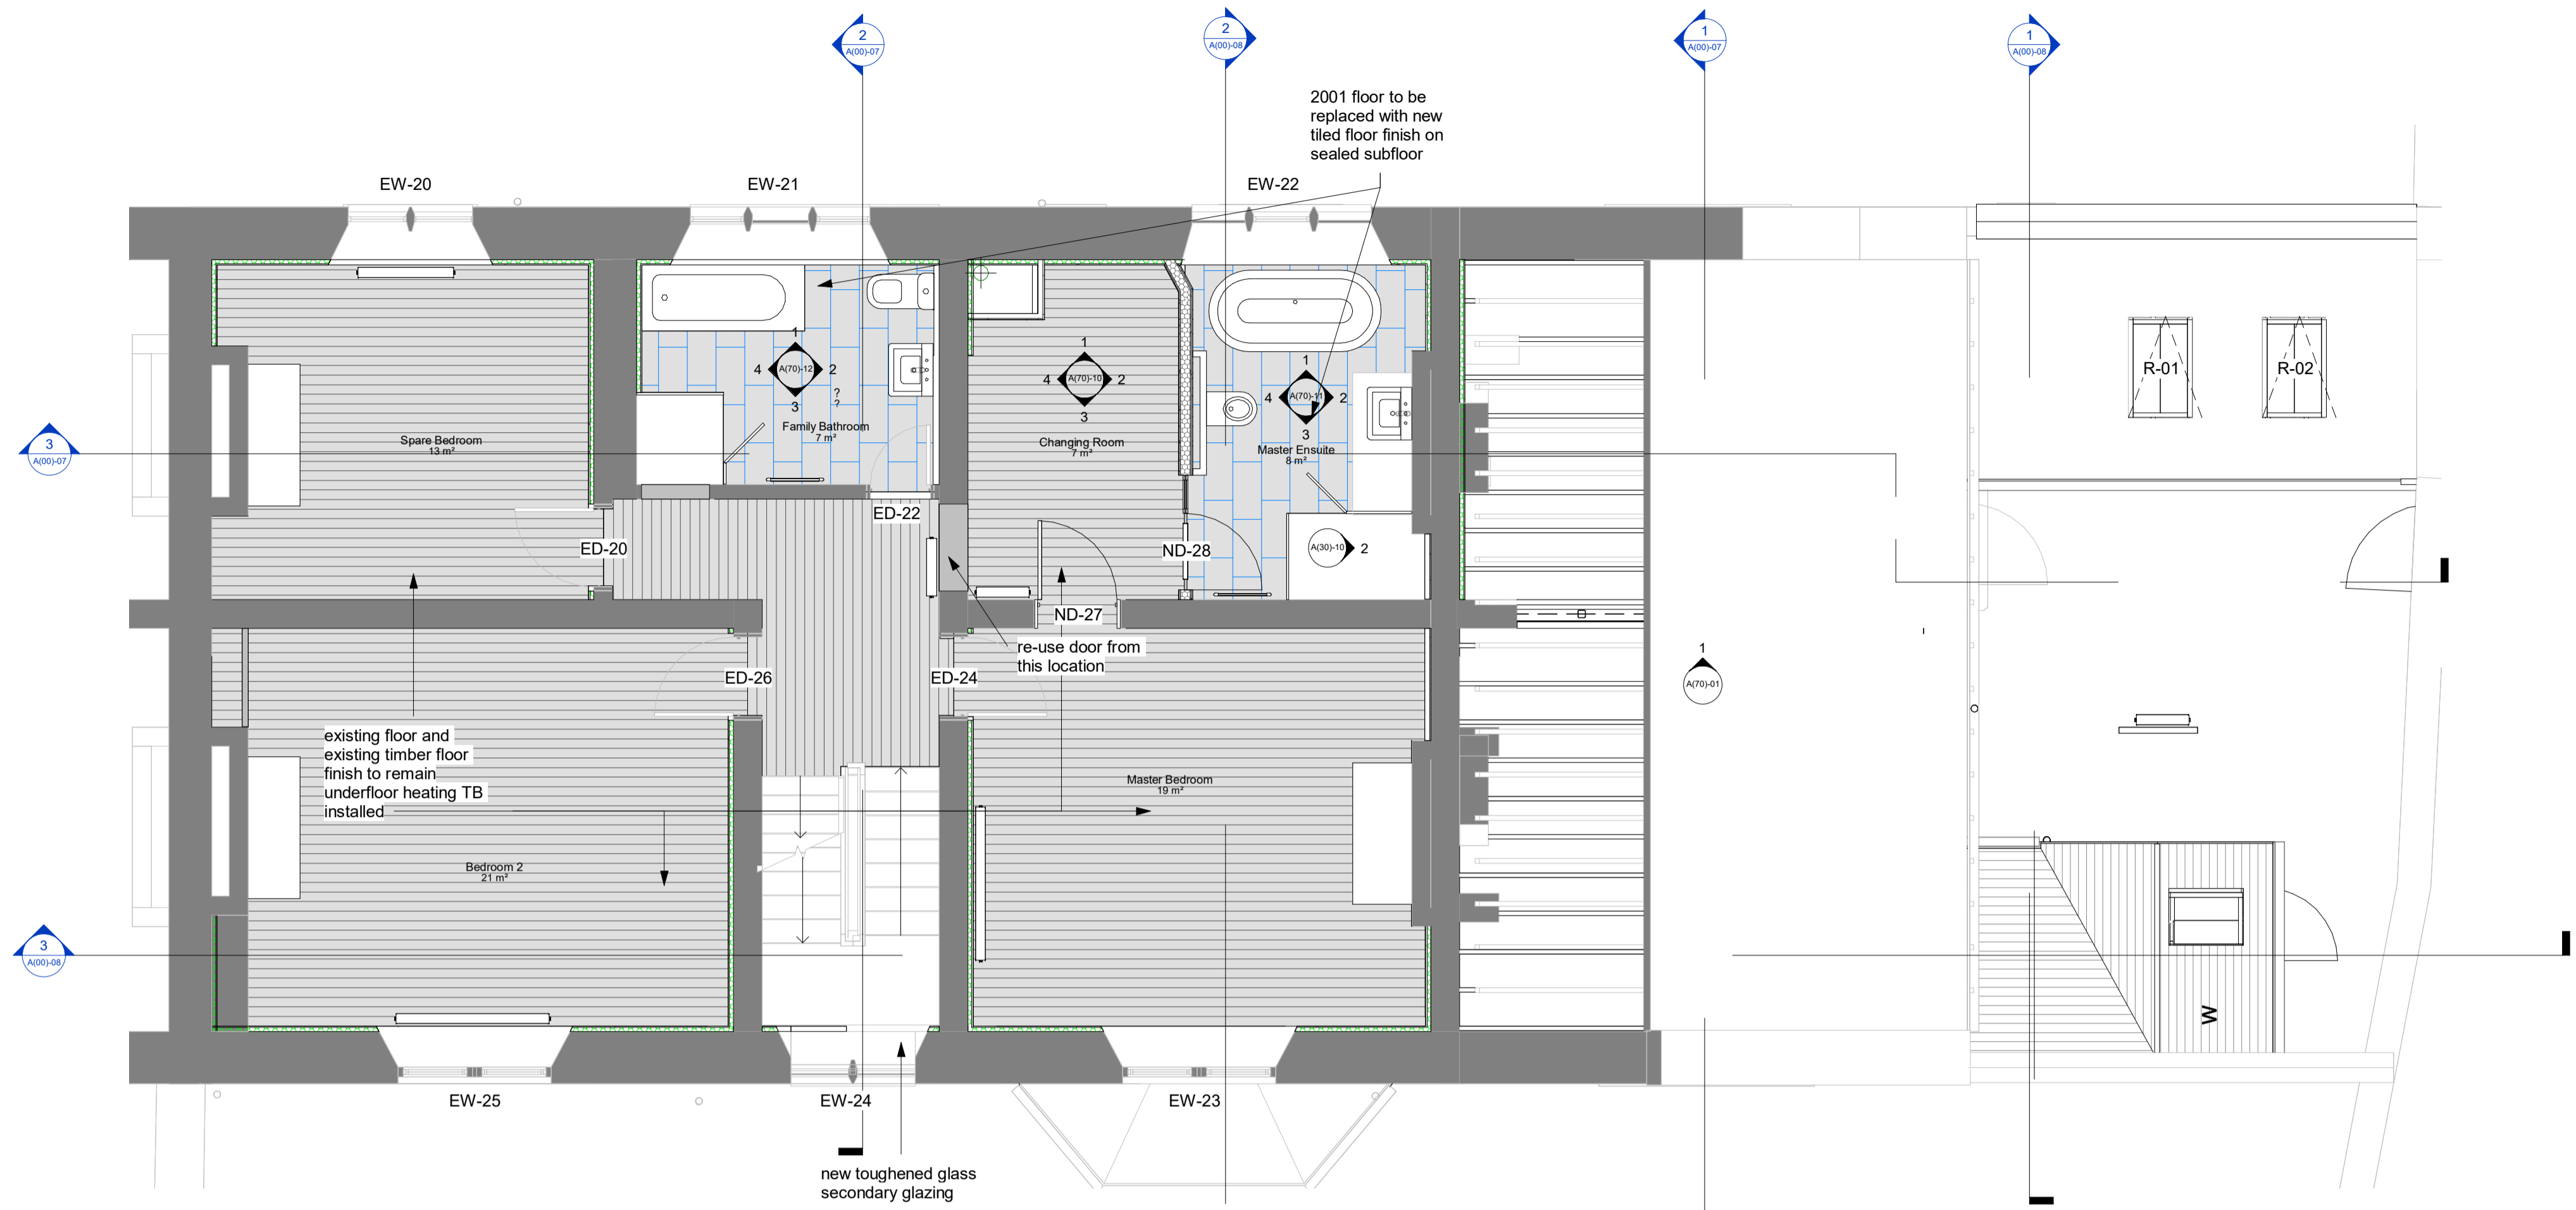

1 First Floor
1:50

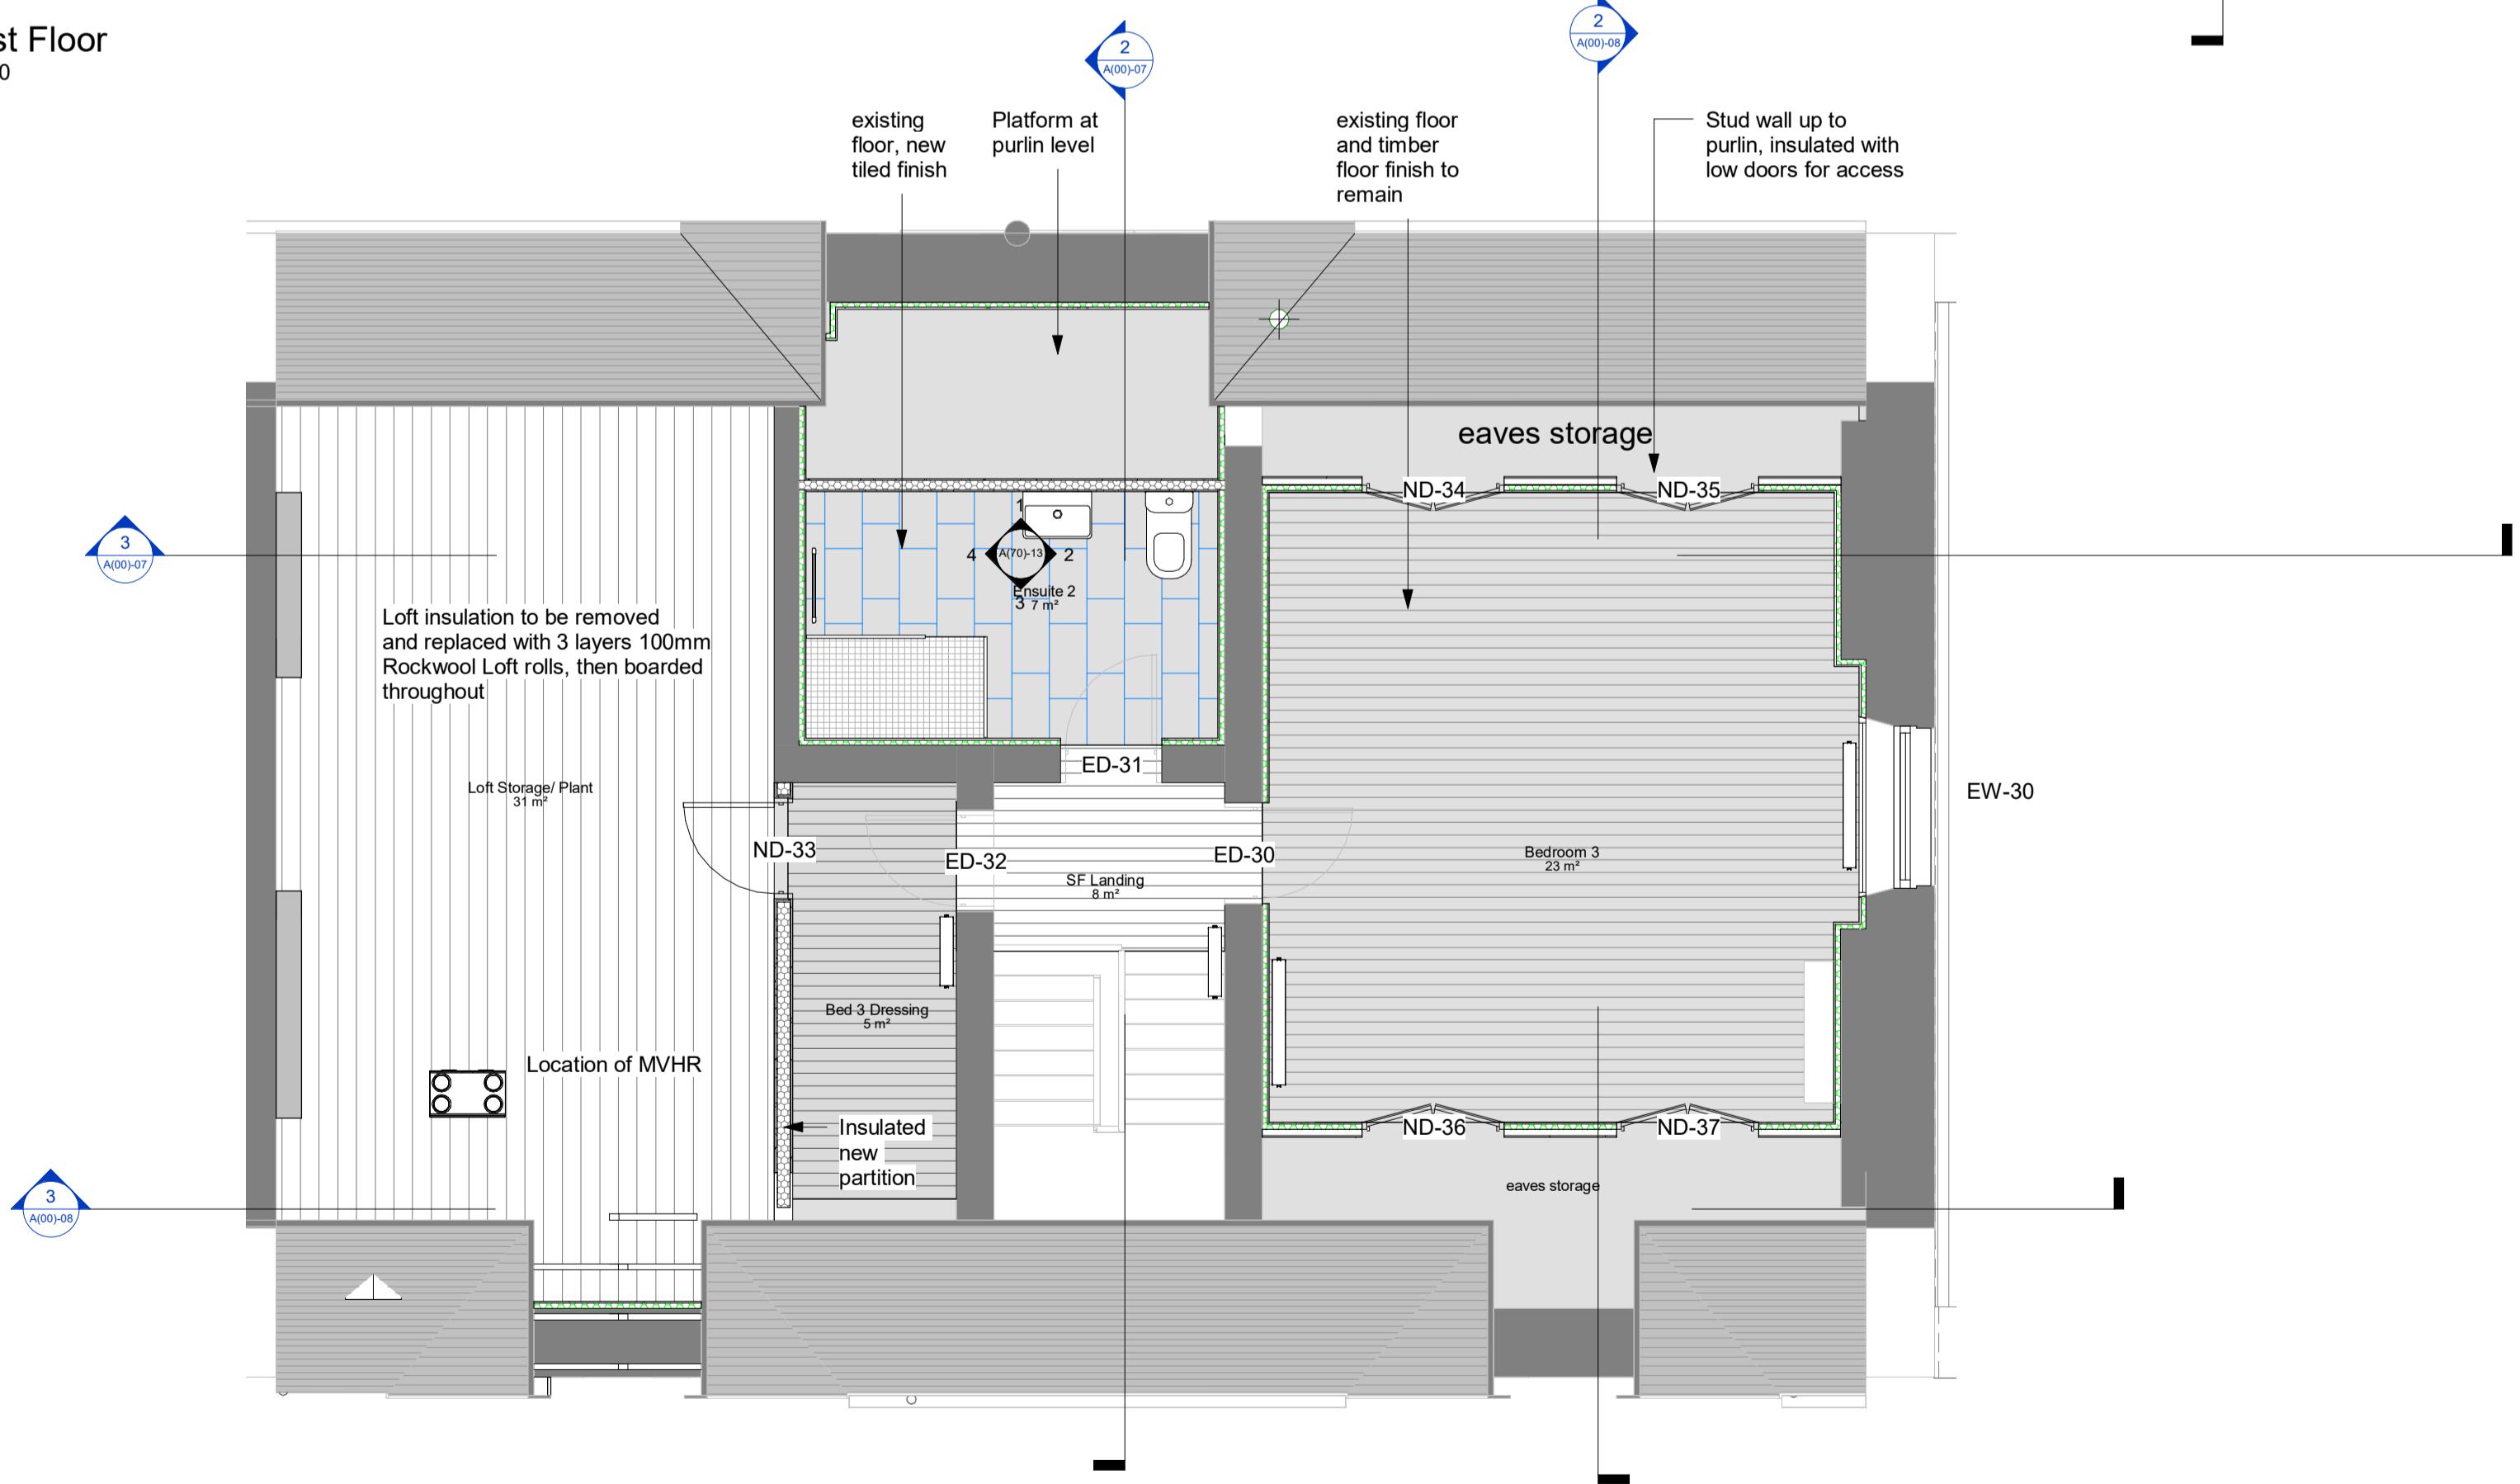

2 Second Floor
1:50

rev	description	by	date
B	Door Schedule & Nos Updated throughout	CM	22/04/24
A	Notes updated first issue	CM	18/03/24
		Author	-
		by	date

St. Andrew, High St, Llandaff, CF5 2DX
Matthew Skuse

GA First and Second Floor

job no. drawing no. rev status scale @ A1
348 A(00)-02 B Information 1:50

DOWNSMERRIFIELD architects