


Elevations  
Scale 1 : 200

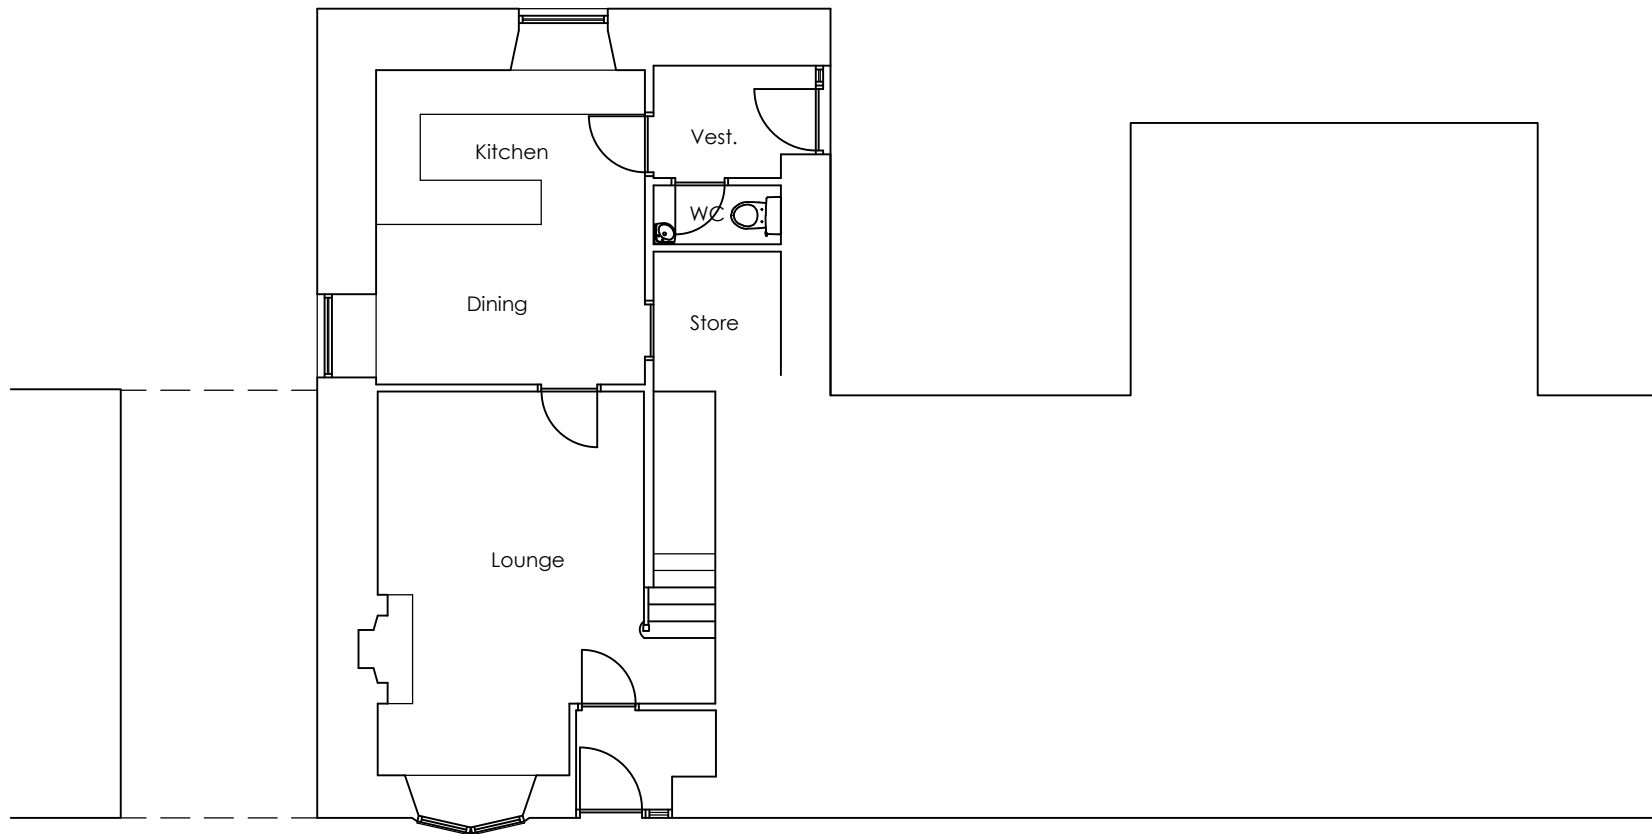

Ground floor plan  
Scale 1 : 100

Rev.	Purpose of issue.	By	Date

Description

No 41 North Deeside Road  
Kincardine O Neil  
Aberdeenshire  
AB34 5AA

Survey

Date : April 2024	Drawing No.
Scale : 1:100	2024-033/S01
Drawn : PST	

**Gerry Robb**  
architectural design services

Bridgend  
Bridgeview Road  
Aboyne  
Aberdeenshire  
AB34 5HB  
(013398) 86359  
info@gerryrobb.co.uk