


North East Elevation

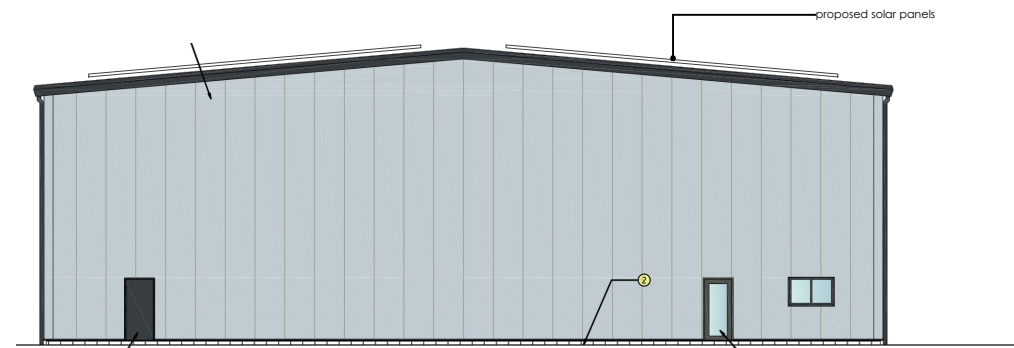


North East Elevation




North West Elevation



North West Elevation

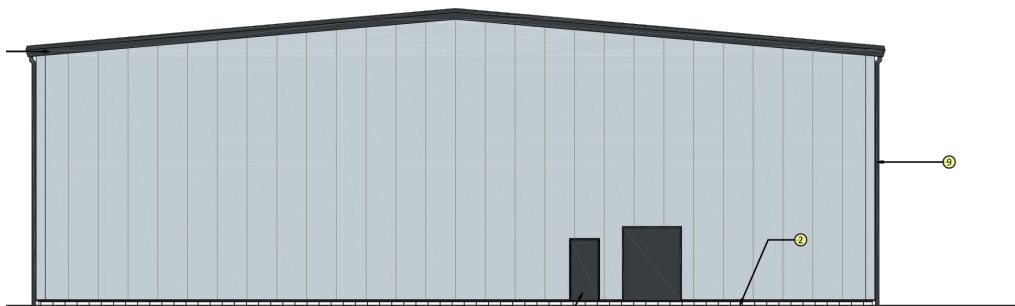

South West Elevation

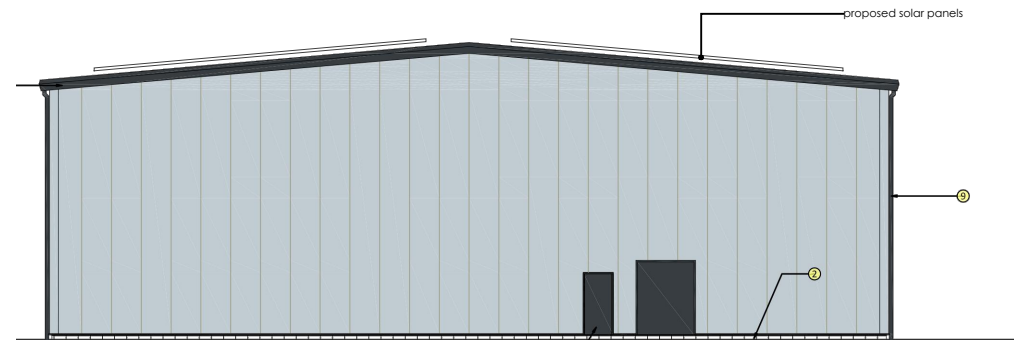


South West Elevation



South East Elevation

EXISTING

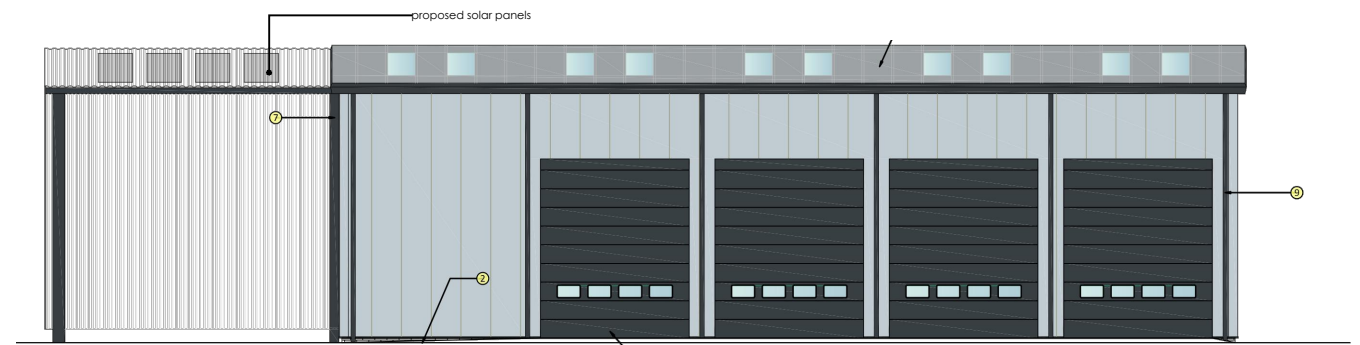

South East Elevation

PROPOSED



Client: Farmfoods Limited
 Project: 7 Greens Road
 Blairlinn
 Cumbernauld
 Glasgow
 G67 2TU

Title:
 Existing & Proposed Elevations - Vehicle Maintenance Unit

Scale: 1:250 @ A3
 Date: March 2024

Dwg. No: 24_157.01 - 15 Rev:

