



North East Elevation

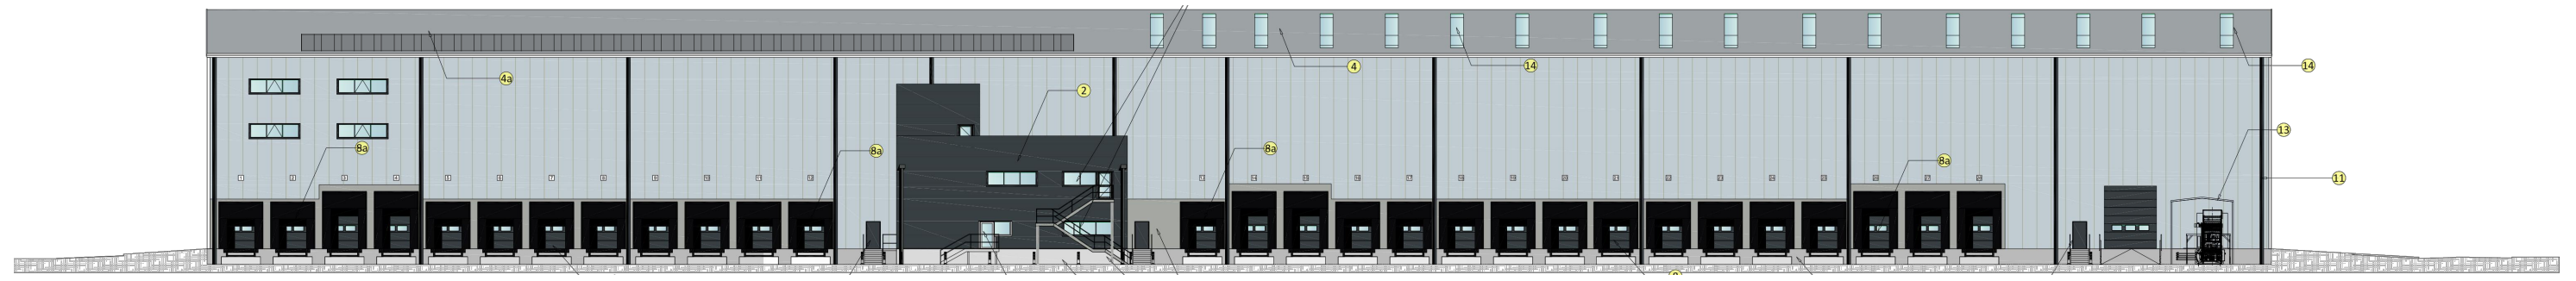

North West Elevation

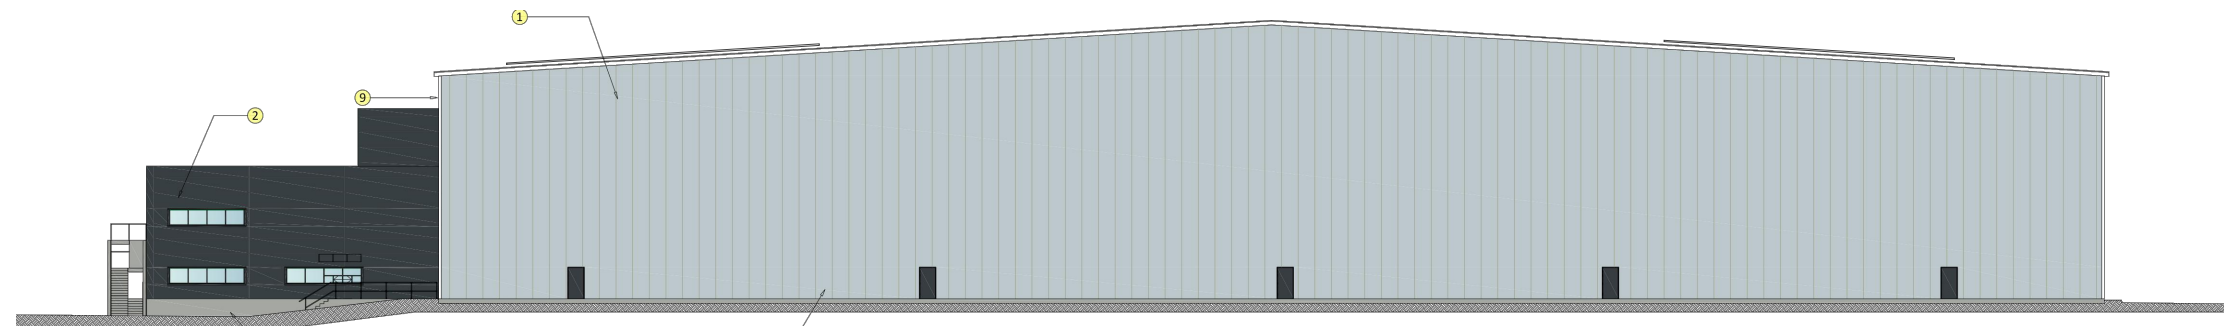

South East Elevation



South West Elevation



Client: Farmfoods Limited
 Project: 7 Greens Road
 Blairlinn
 Cumbernauld
 Glasgow
 G67 2TU

Title: Existing Elevations - Distribution Warehouse

Scale: 1:500 @ A3
 Date: March 2024

Dwg. No: 24_157.01 - 10
 Rev:

