


Grid Reference Location:
NS 75988 72478

X (Easting)
275988
Y (Northing)
672478

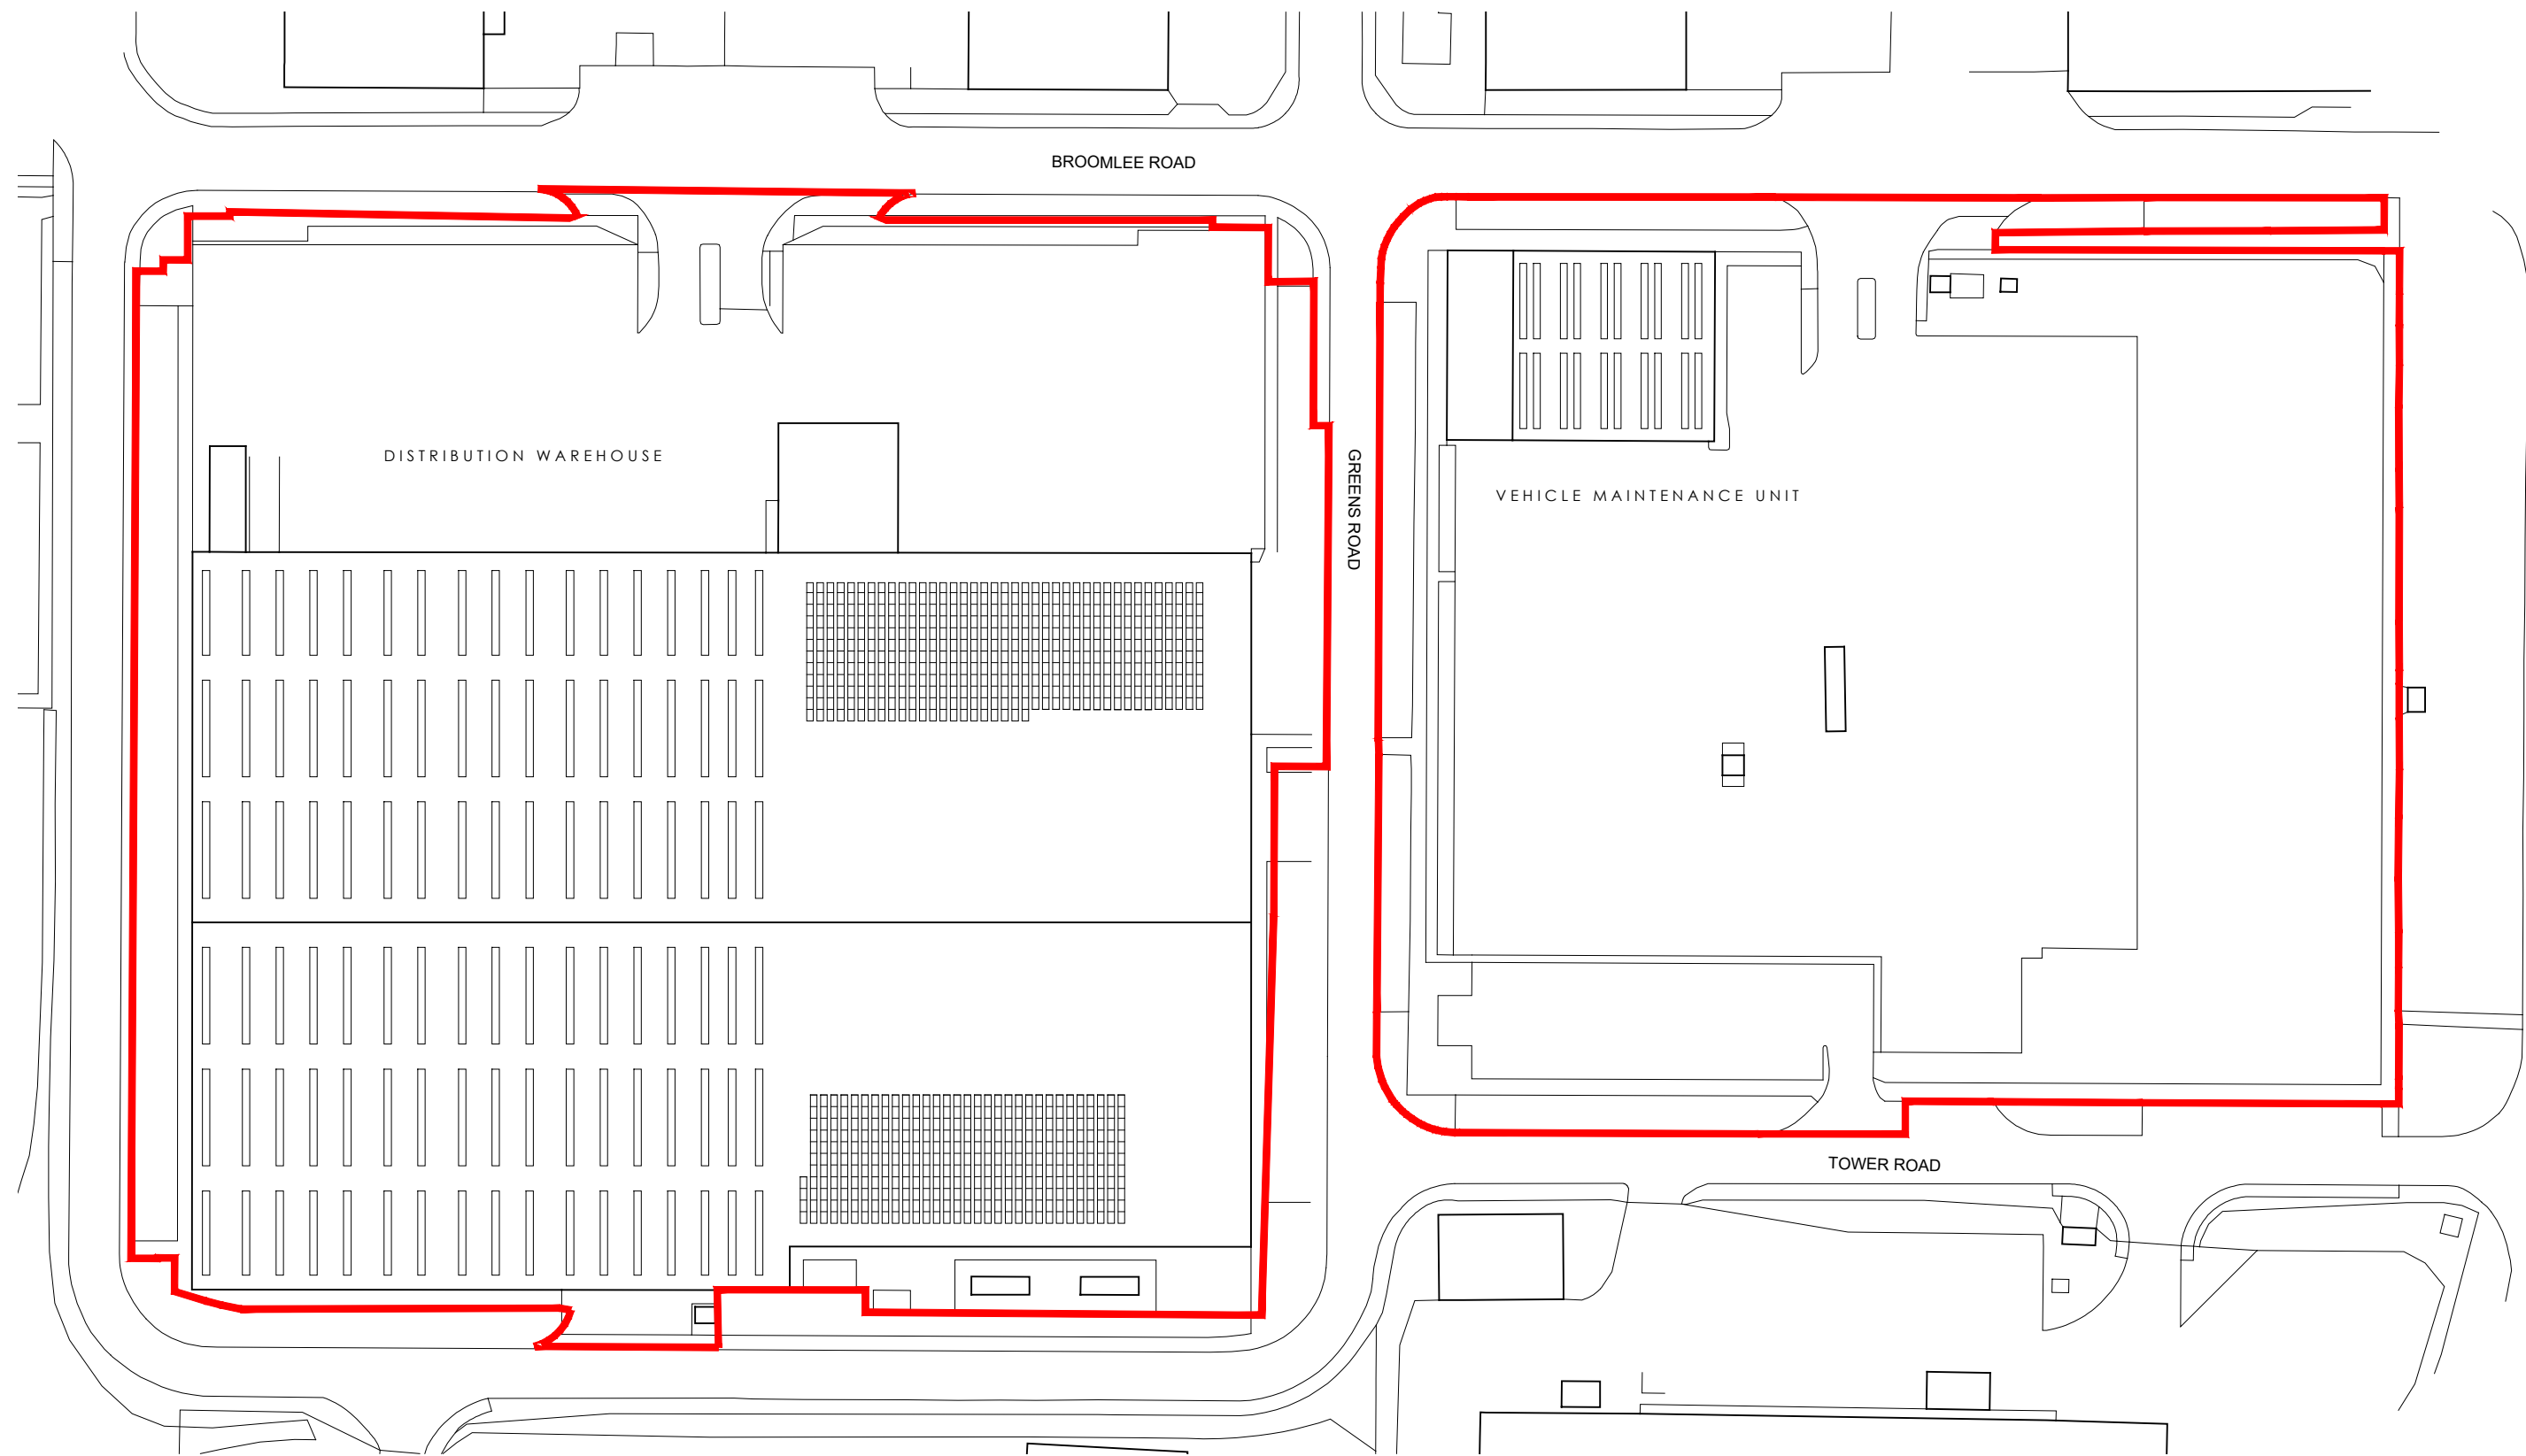

Client: Farmfoods Limited
Project: 7 Greens Road
Blairlinn
Cumbernauld
Glasgow
G67 2TU

Title:
Existing Site Block / Roof Plan

Scale: 1:1000 @ A3
Date: March 2024

Dwg. No: 24_157.01 - 05
Rev:

