


Grid Reference Location:  
NS 75988 72478

X (Easting)  
275988  
Y (Northing)  
672478

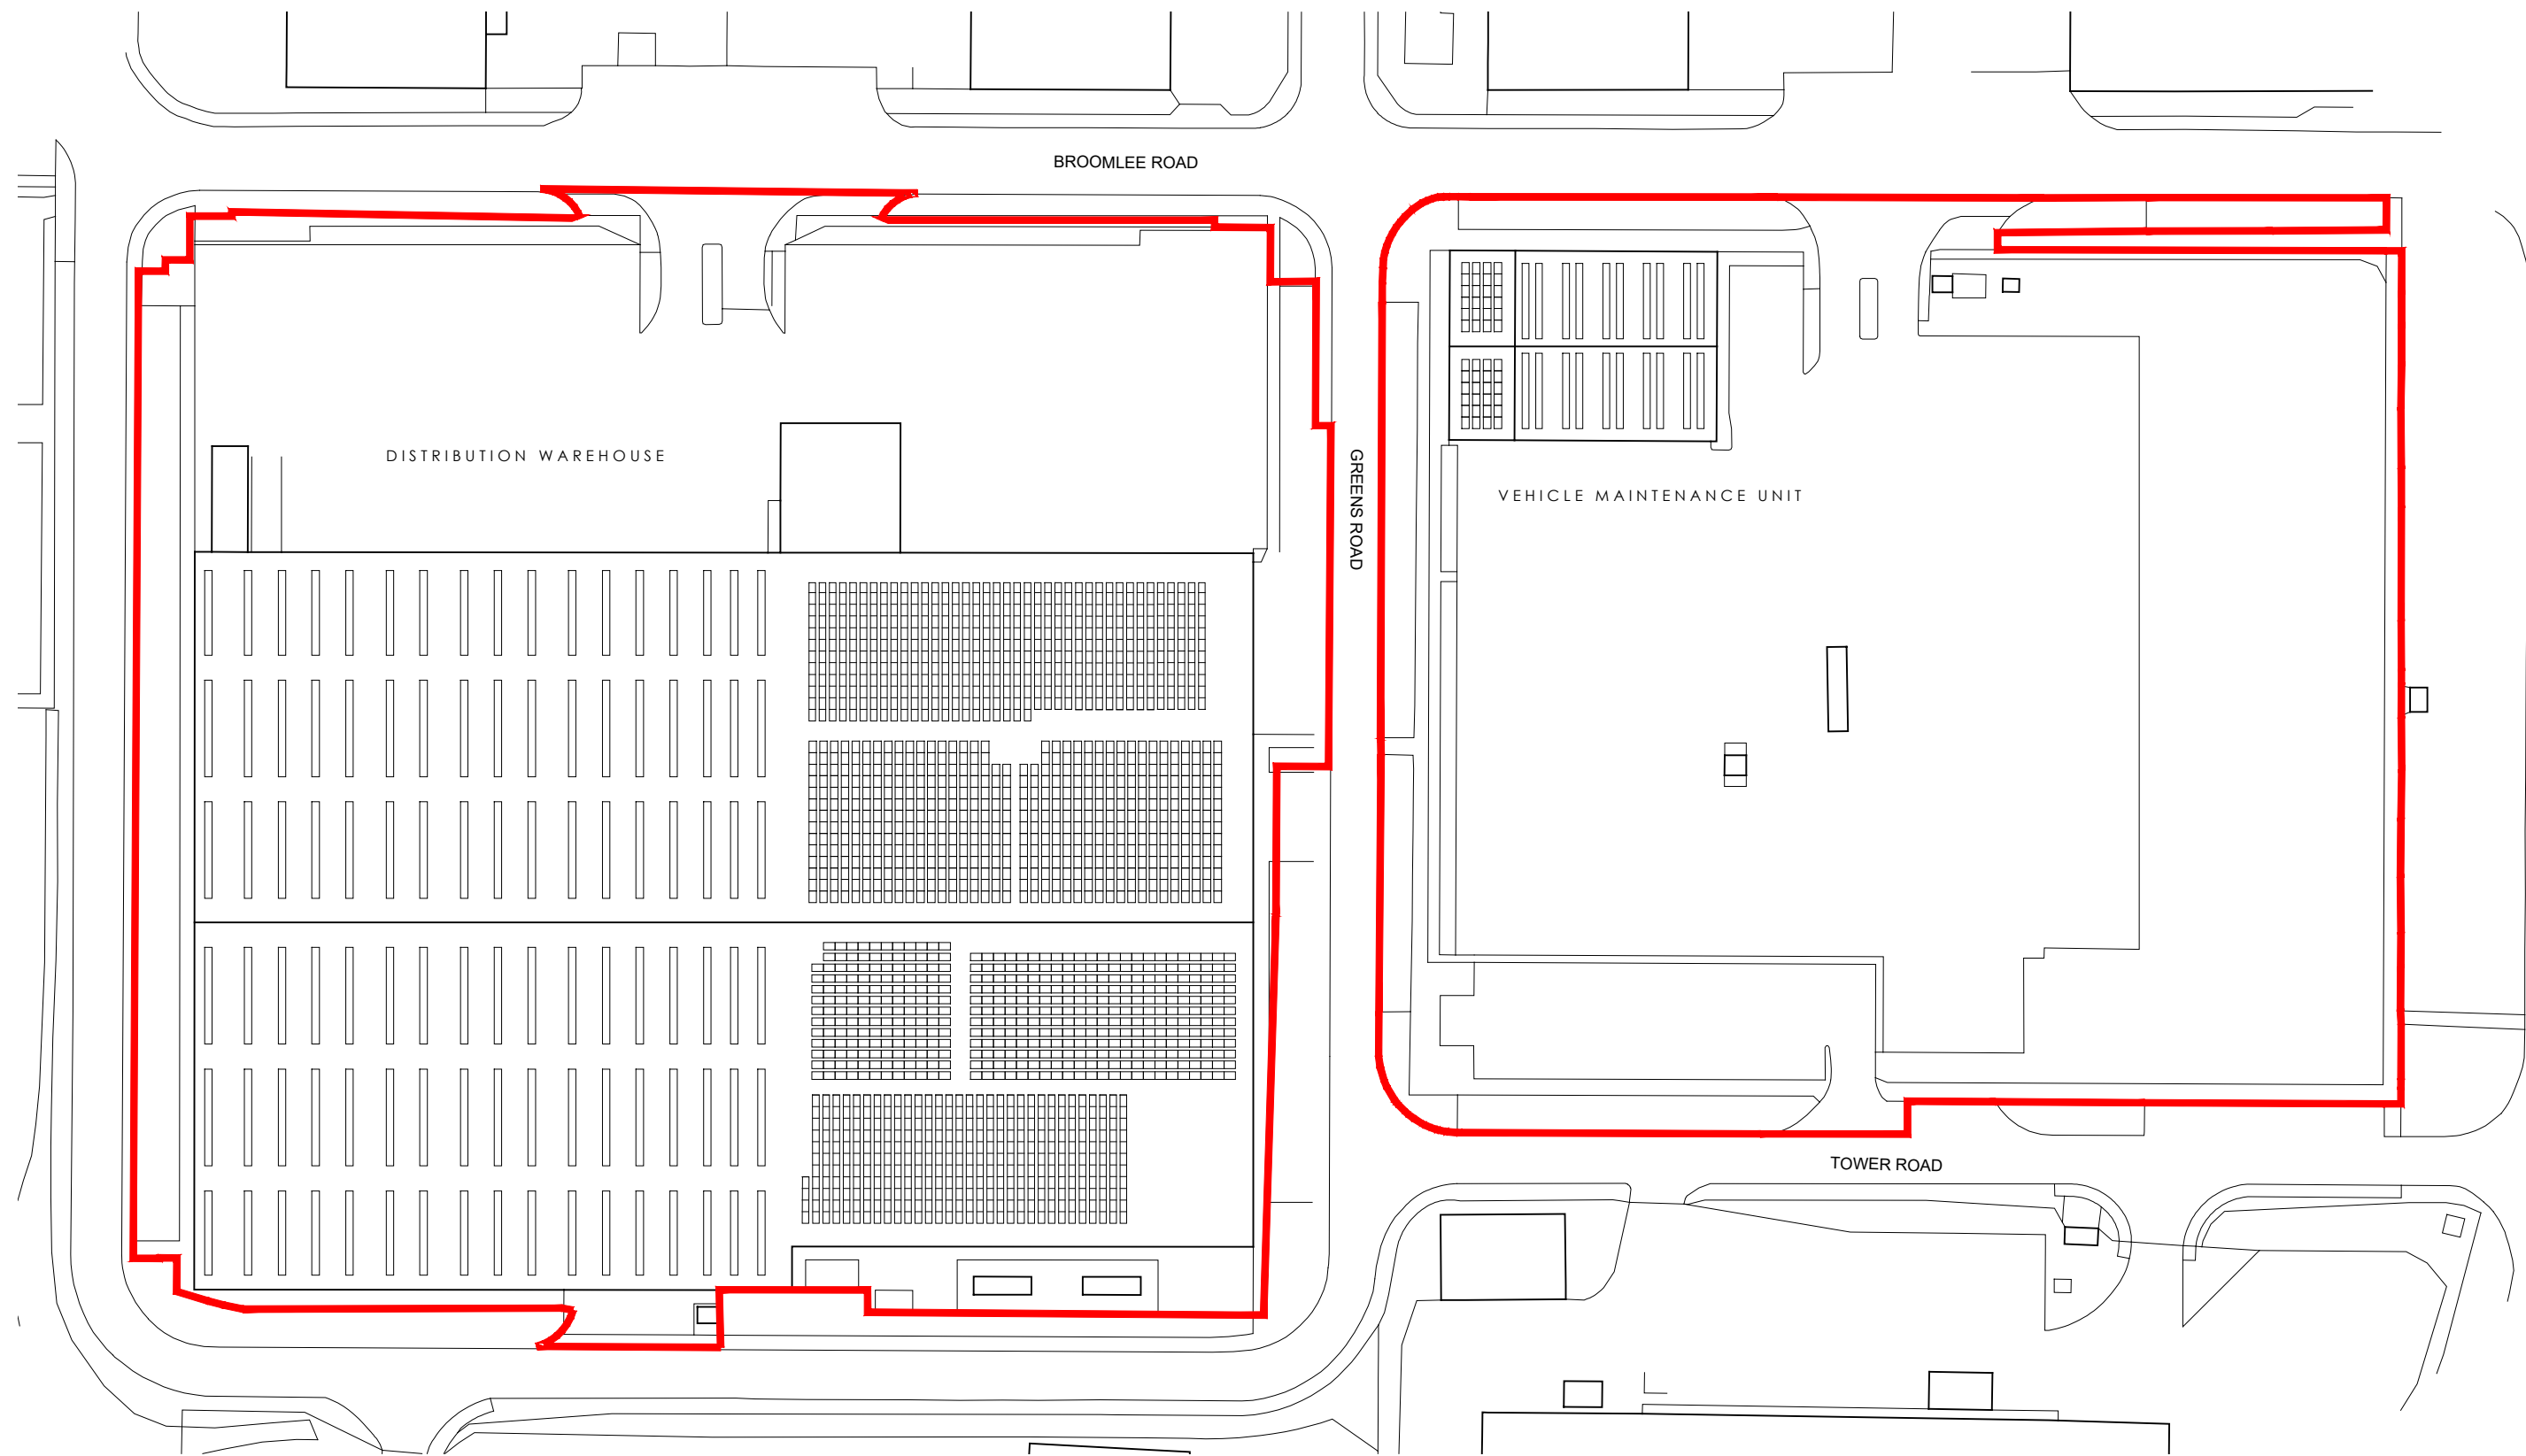

Client: Farmfoods Limited  
Project: 7 Greens Road  
Blairlinn  
Cumbernauld  
Glasgow  
G67 2TU

Title:  
Proposed Site Block / Roof Plan

Scale: 1:1000 @ A3  
Date: March 2024

Dwg. No: 24\_157.01 - 06  
Rev:

