




Existing Ground Floor Plan
Scale 1:50

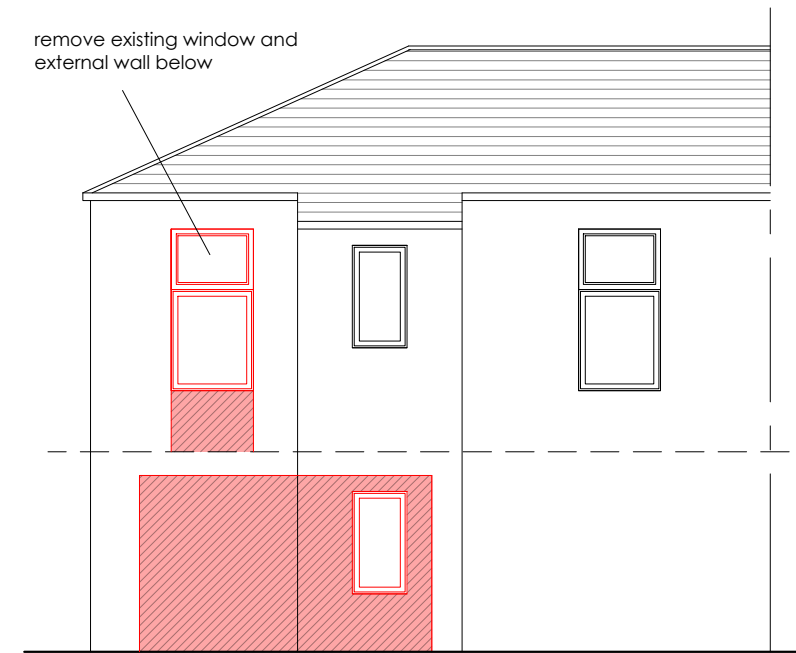


Existing Rear Elevation
Scale 1:100

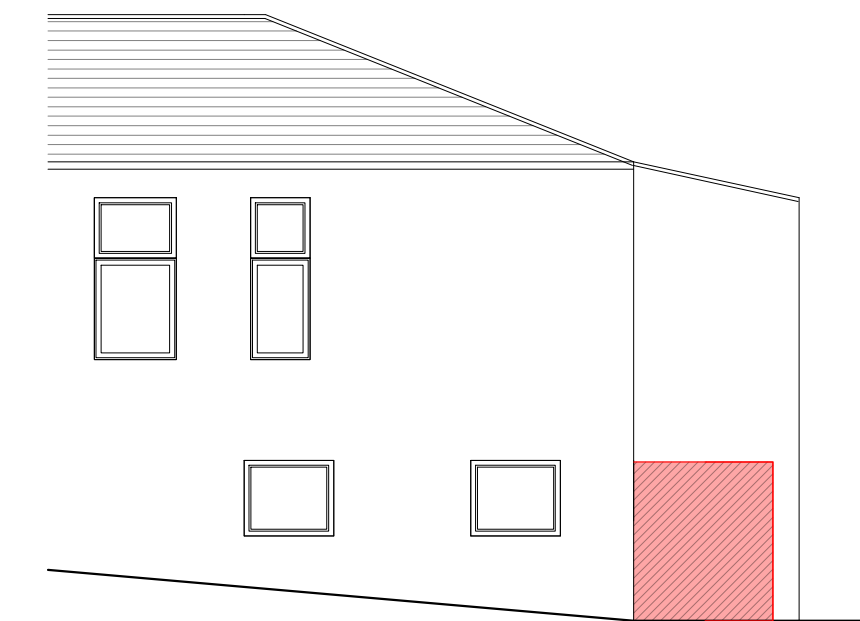

Existing Side Elevation
Scale 1:100

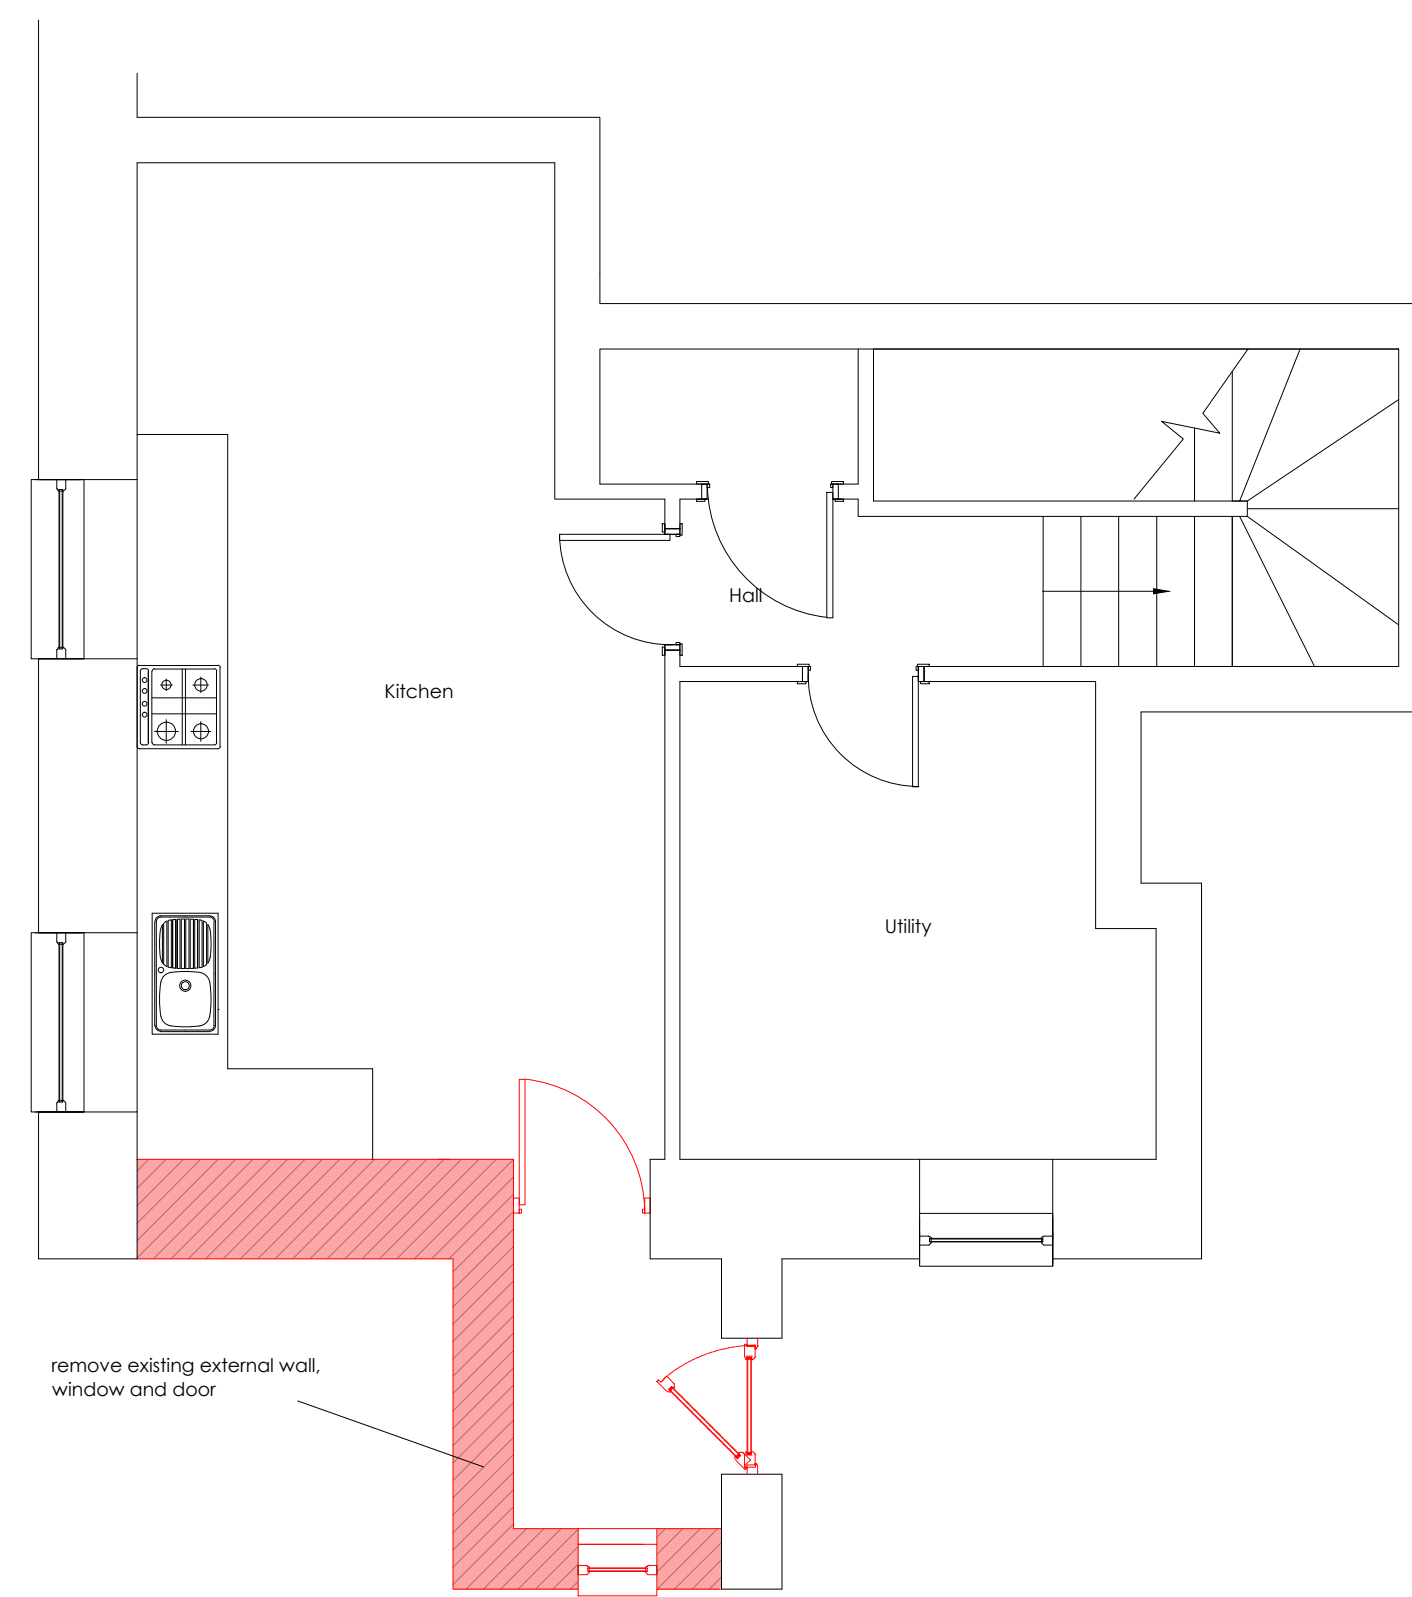

Existing Basement Floor Plan
Scale 1:50

 

© This drawing, its contents, and all information contained therein is protected by copyright. It may be used once only for its intended purpose under a contract with MCE Architectural Services, but specifically not for any other use or purpose. This drawing is for Building Warrant purposes only and does not constitute a construction issue drawing. All setting out dimensions and levels are indicative and are subject to detailed site survey and site conditions. The Client is responsible for ensuring that Building Control and construction drawings are carried out. All dimensions are to be checked on site.

MCE Architectural Services

Portobello High Street, Edinburgh, EH15 1AL T: 07368 985473 E: emma@mcearchitecturalservices.co.uk

JOB TITLE: Proposed Single Storey Extension to Rear of Dwellinghouse		27 Church Street, Coatbridge, ML5 3DP	
DRAWING TITLE: Existing Floor Plans and Elevations		DRAWING STATUS: PLANNING	DRAWN BY: NA, EM
DRAWING NUMBER: 001	A1	REVISION:	DATE: April 2024