




scale
 1:50 0 1 2 3m
 1:500 0 10 20 30m

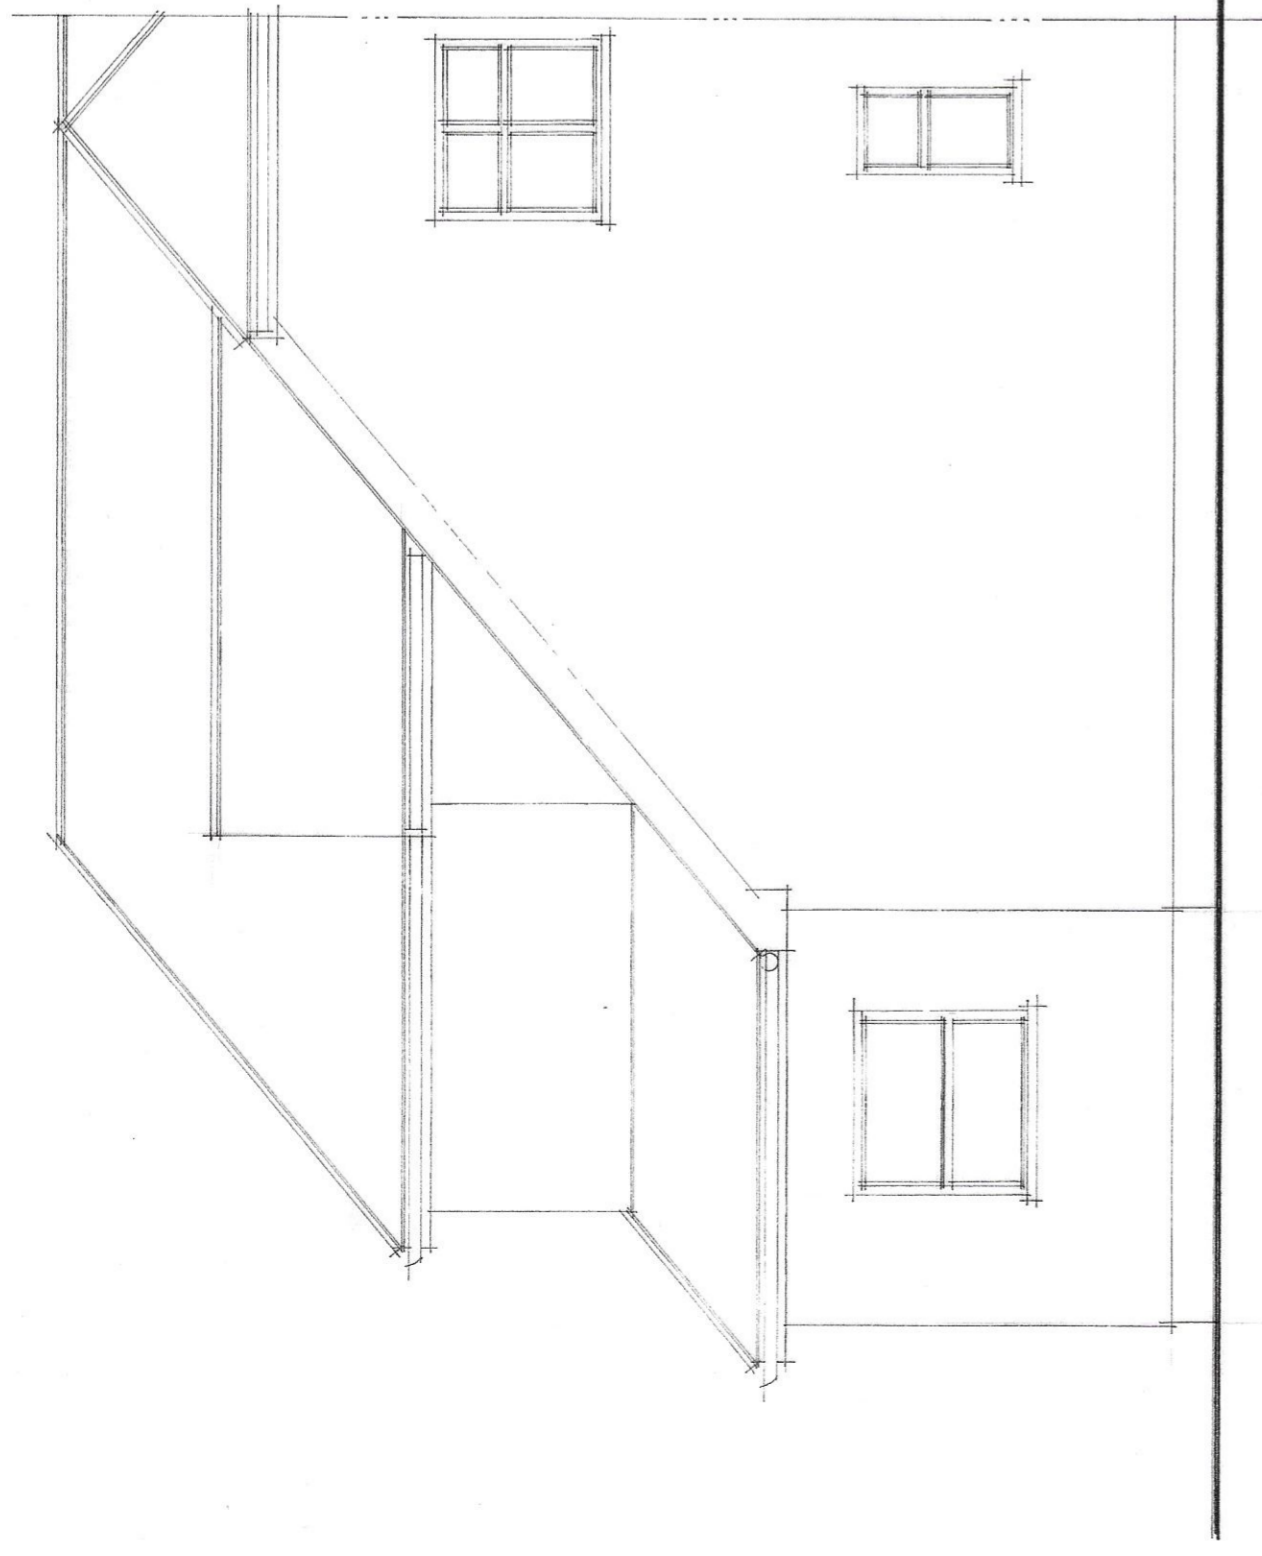


Part Side Elevation

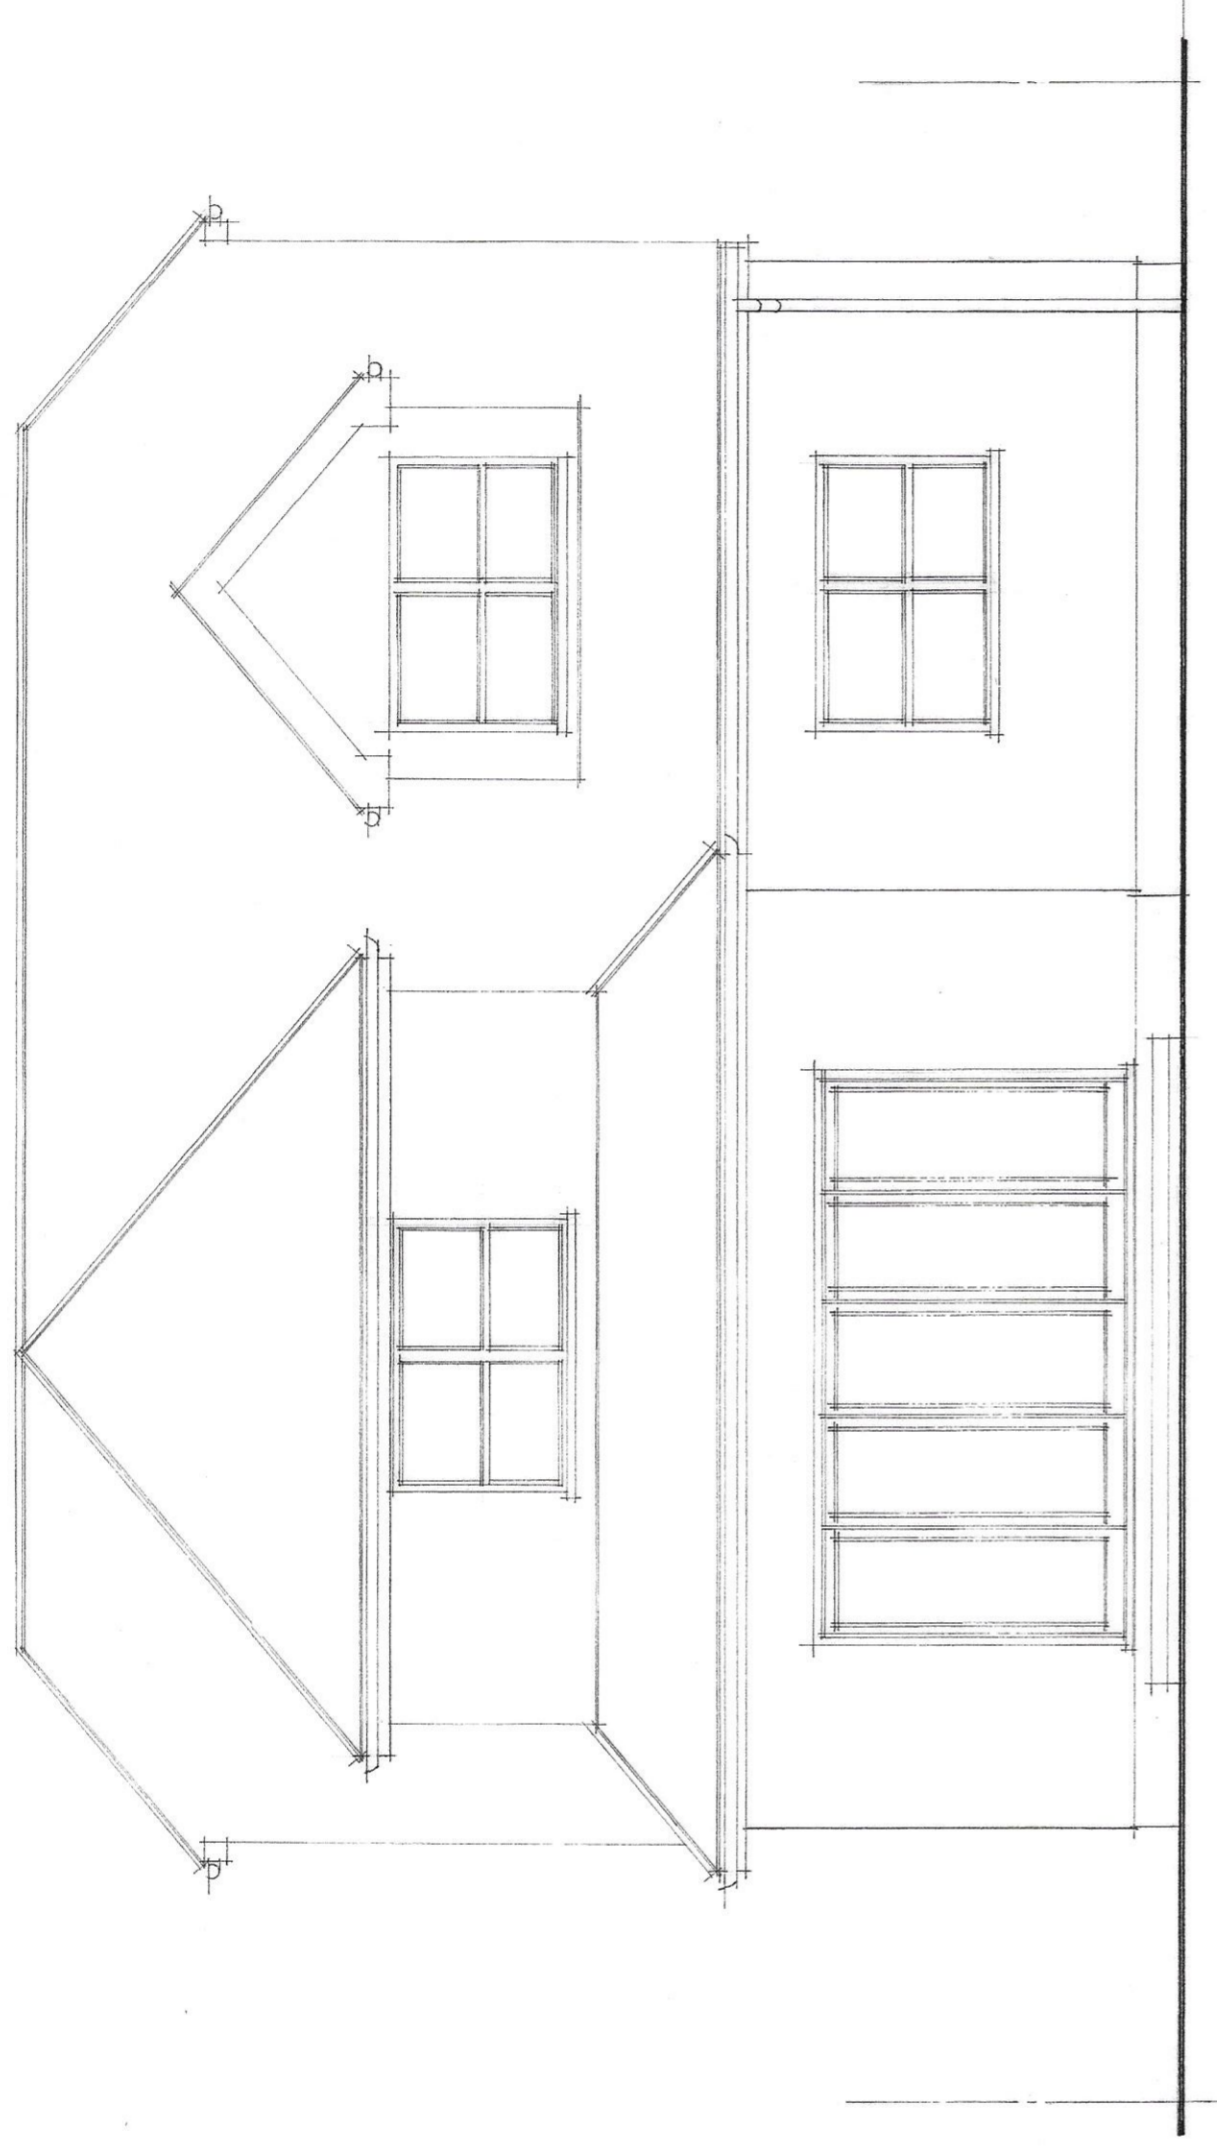


Rear Elevation

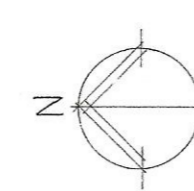

Location Plan 1:1250

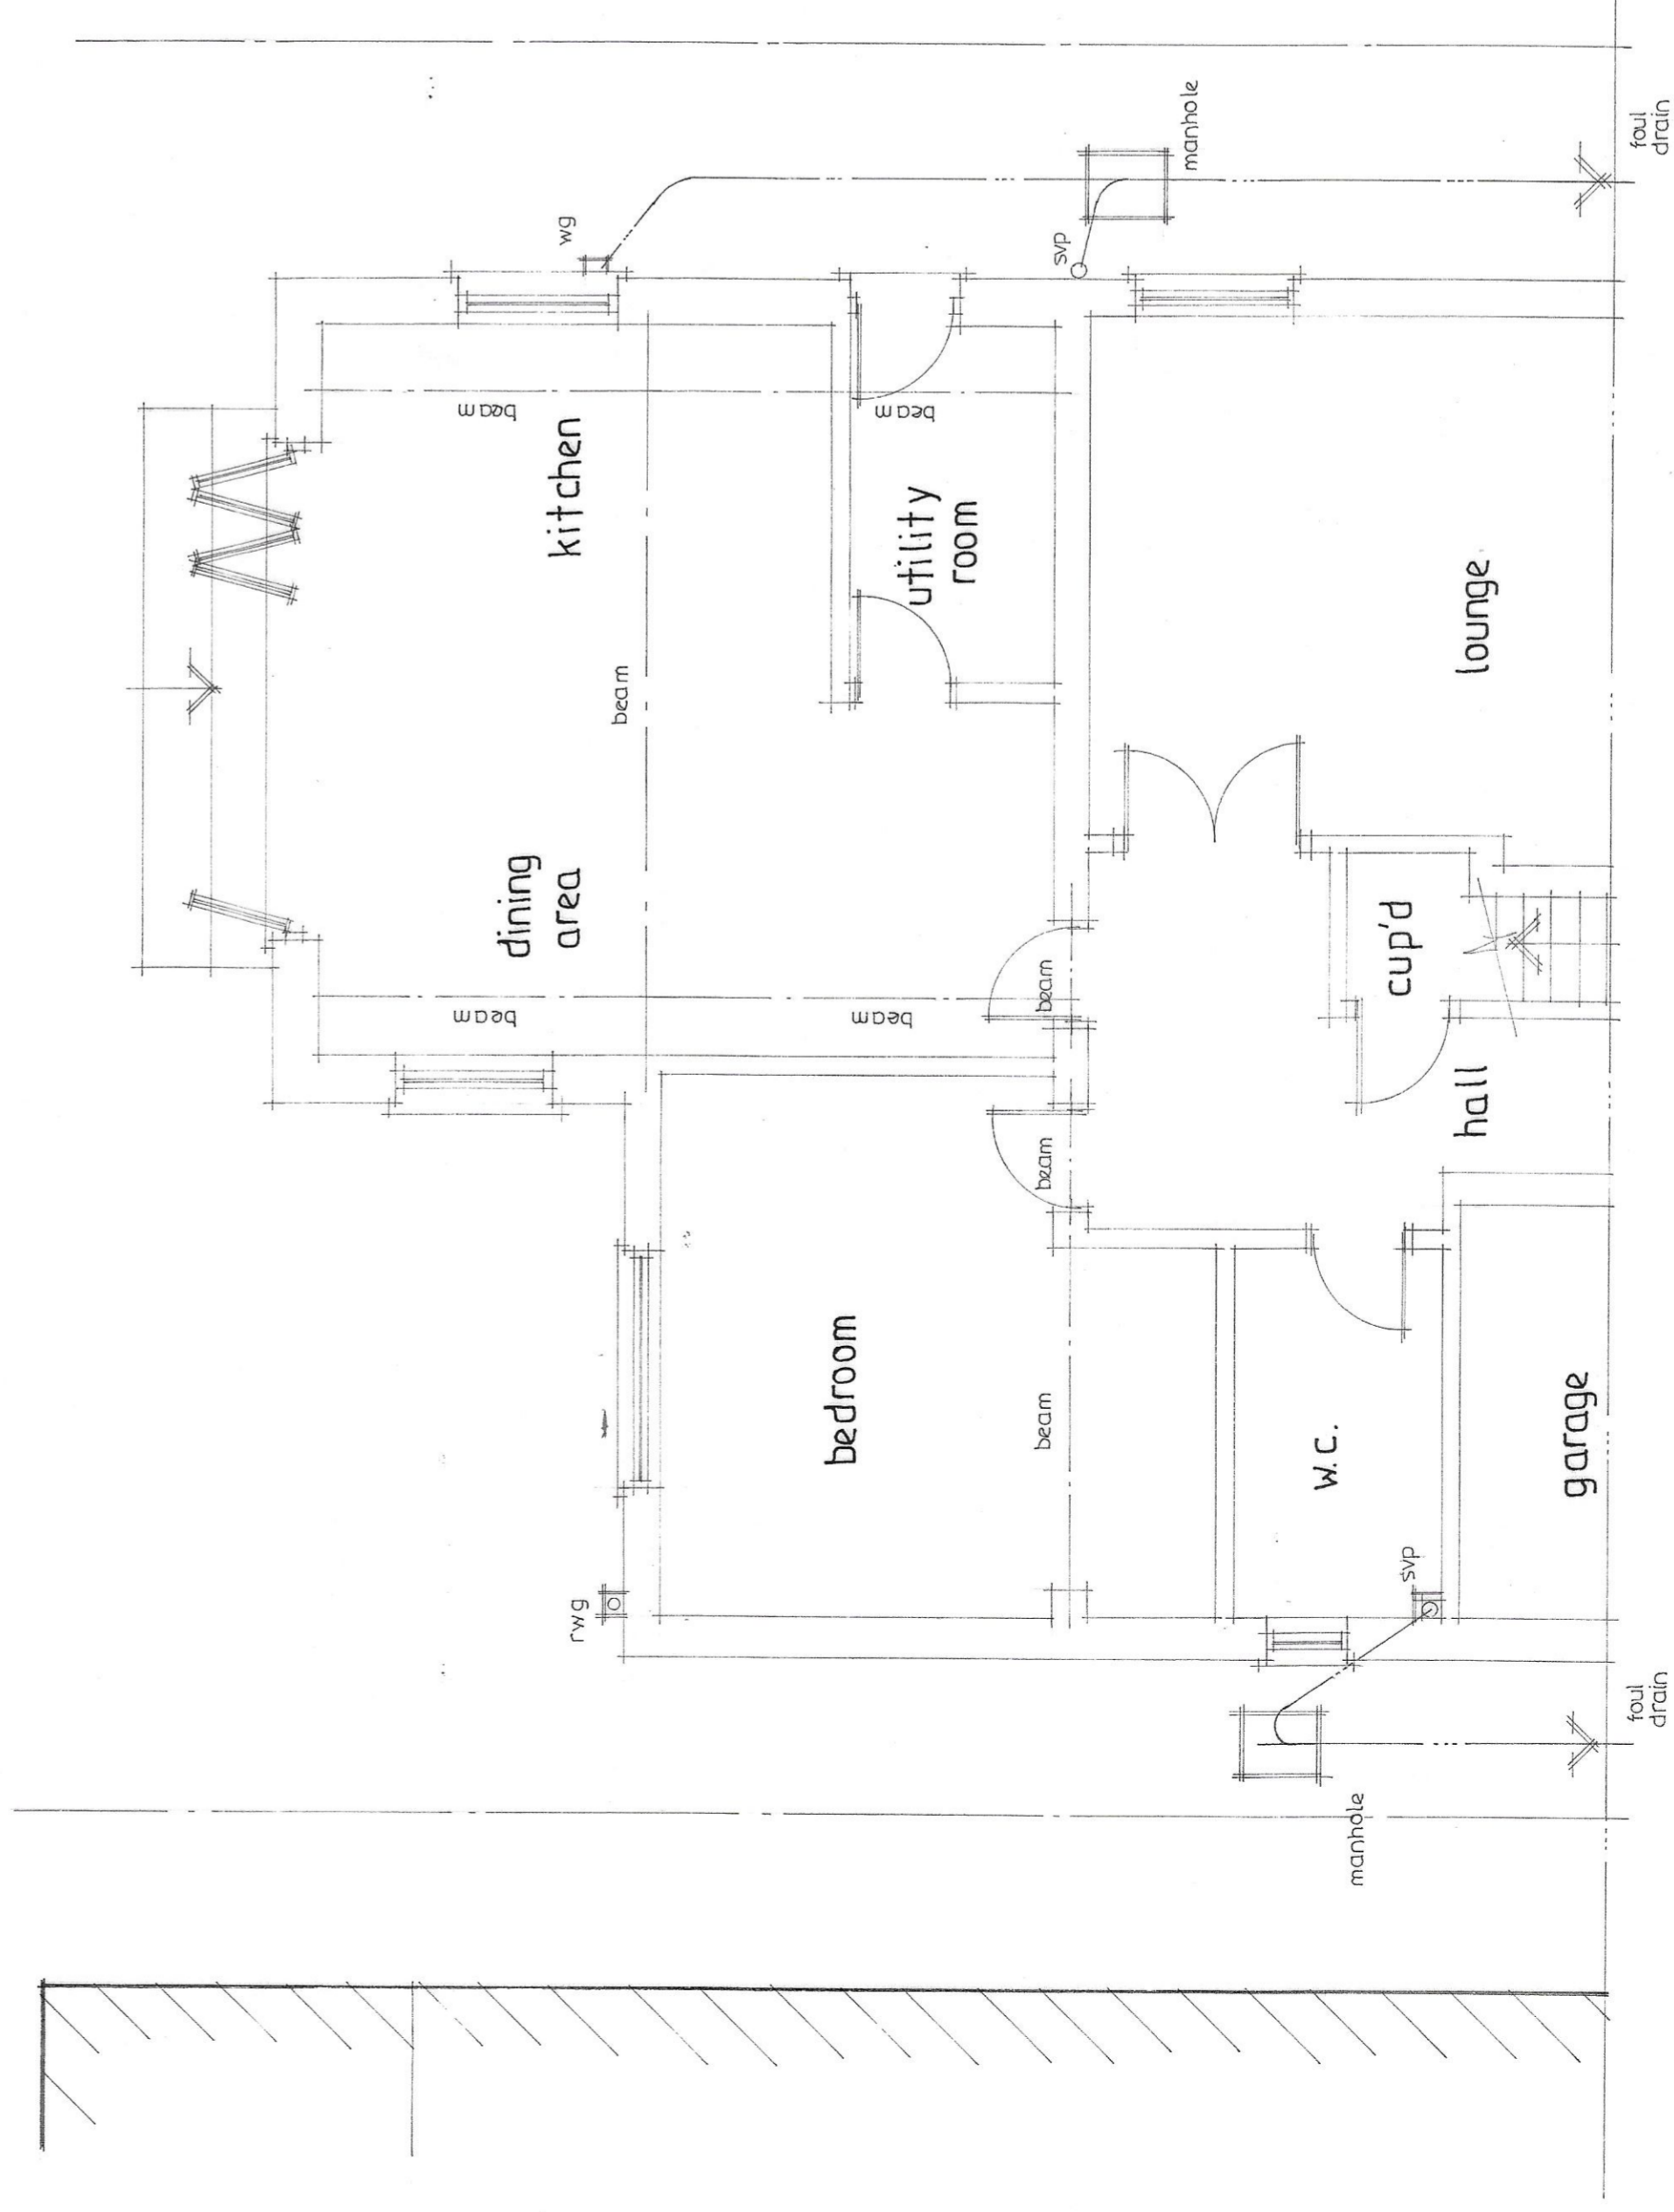

Part Ground Floor Plan

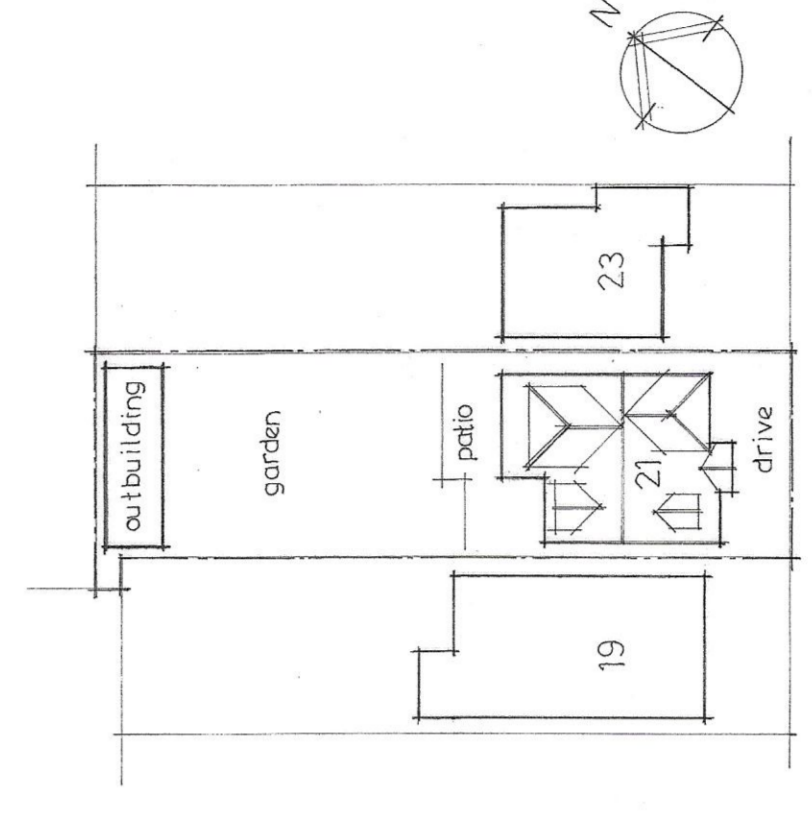

Site Plan 1:500

Dimensions: Do not scale from drawing. All dimensions and levels etc. shall be in accordance with the local authority approved drawing and specification. Any discrepancies to be reported immediately.

Contractor obligations: The whole of the works shall be carried out strictly in accordance with the contract documents specification and all prevailing building and planning regulations, acts and by-laws, British Standards approved codes of practice and all other relevant acts and acts of all public utilities, local authorities, health and safety regulations.

PLAN SERVICES
 27 STATION ROAD,
 WEST HORNWOOD, ESSEX,
 CM13 3TL
 TEL: 01708 227135

Project
 21 · LITTLE NORSEY ROAD ·
 BILLERICAY · ESSEX ·


EXISTING PLAN & ELEVATIONS ·

MR & MRS NISBETT ·

date MARCH 24


scale 1:50 A1 drg. no. 3669 · 01

scale
 1:50 0 1 2 3m
 1:500 0 10 20 30m

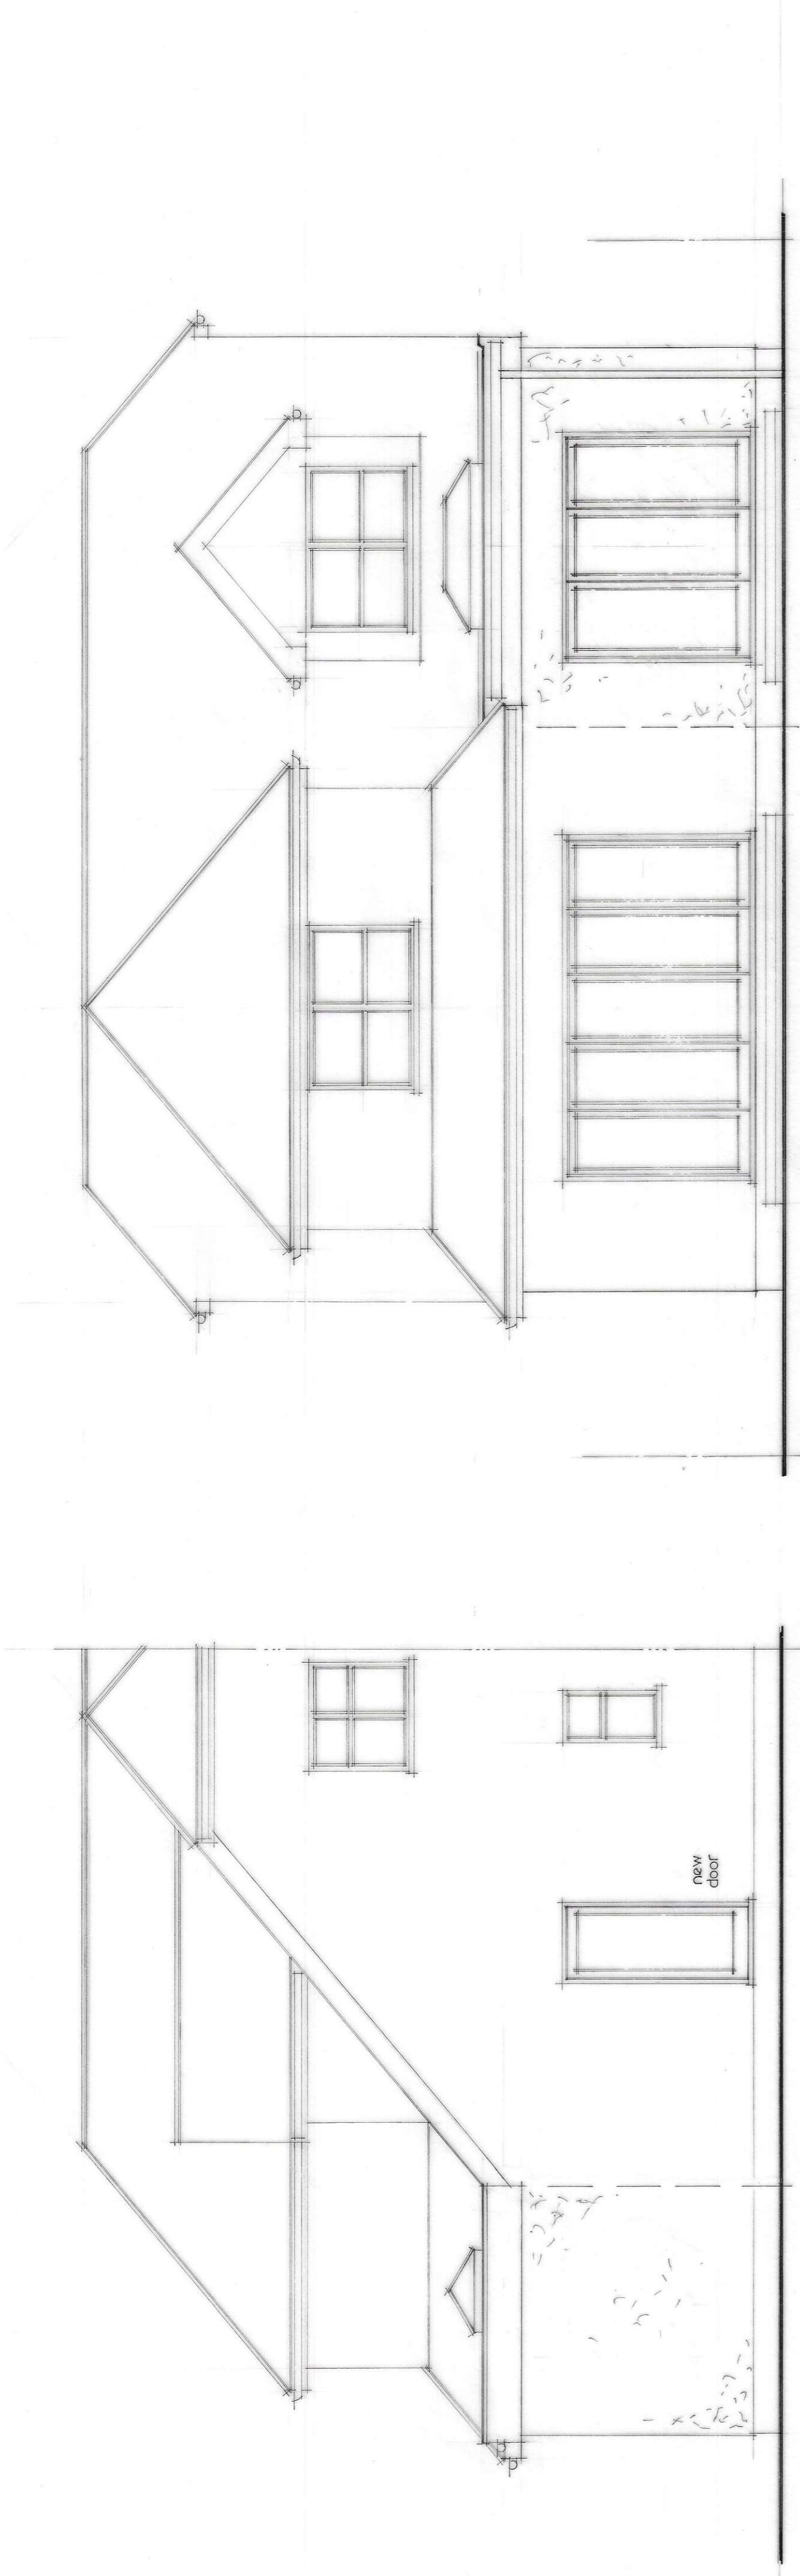


Part Side Elevation

Rear Elevation

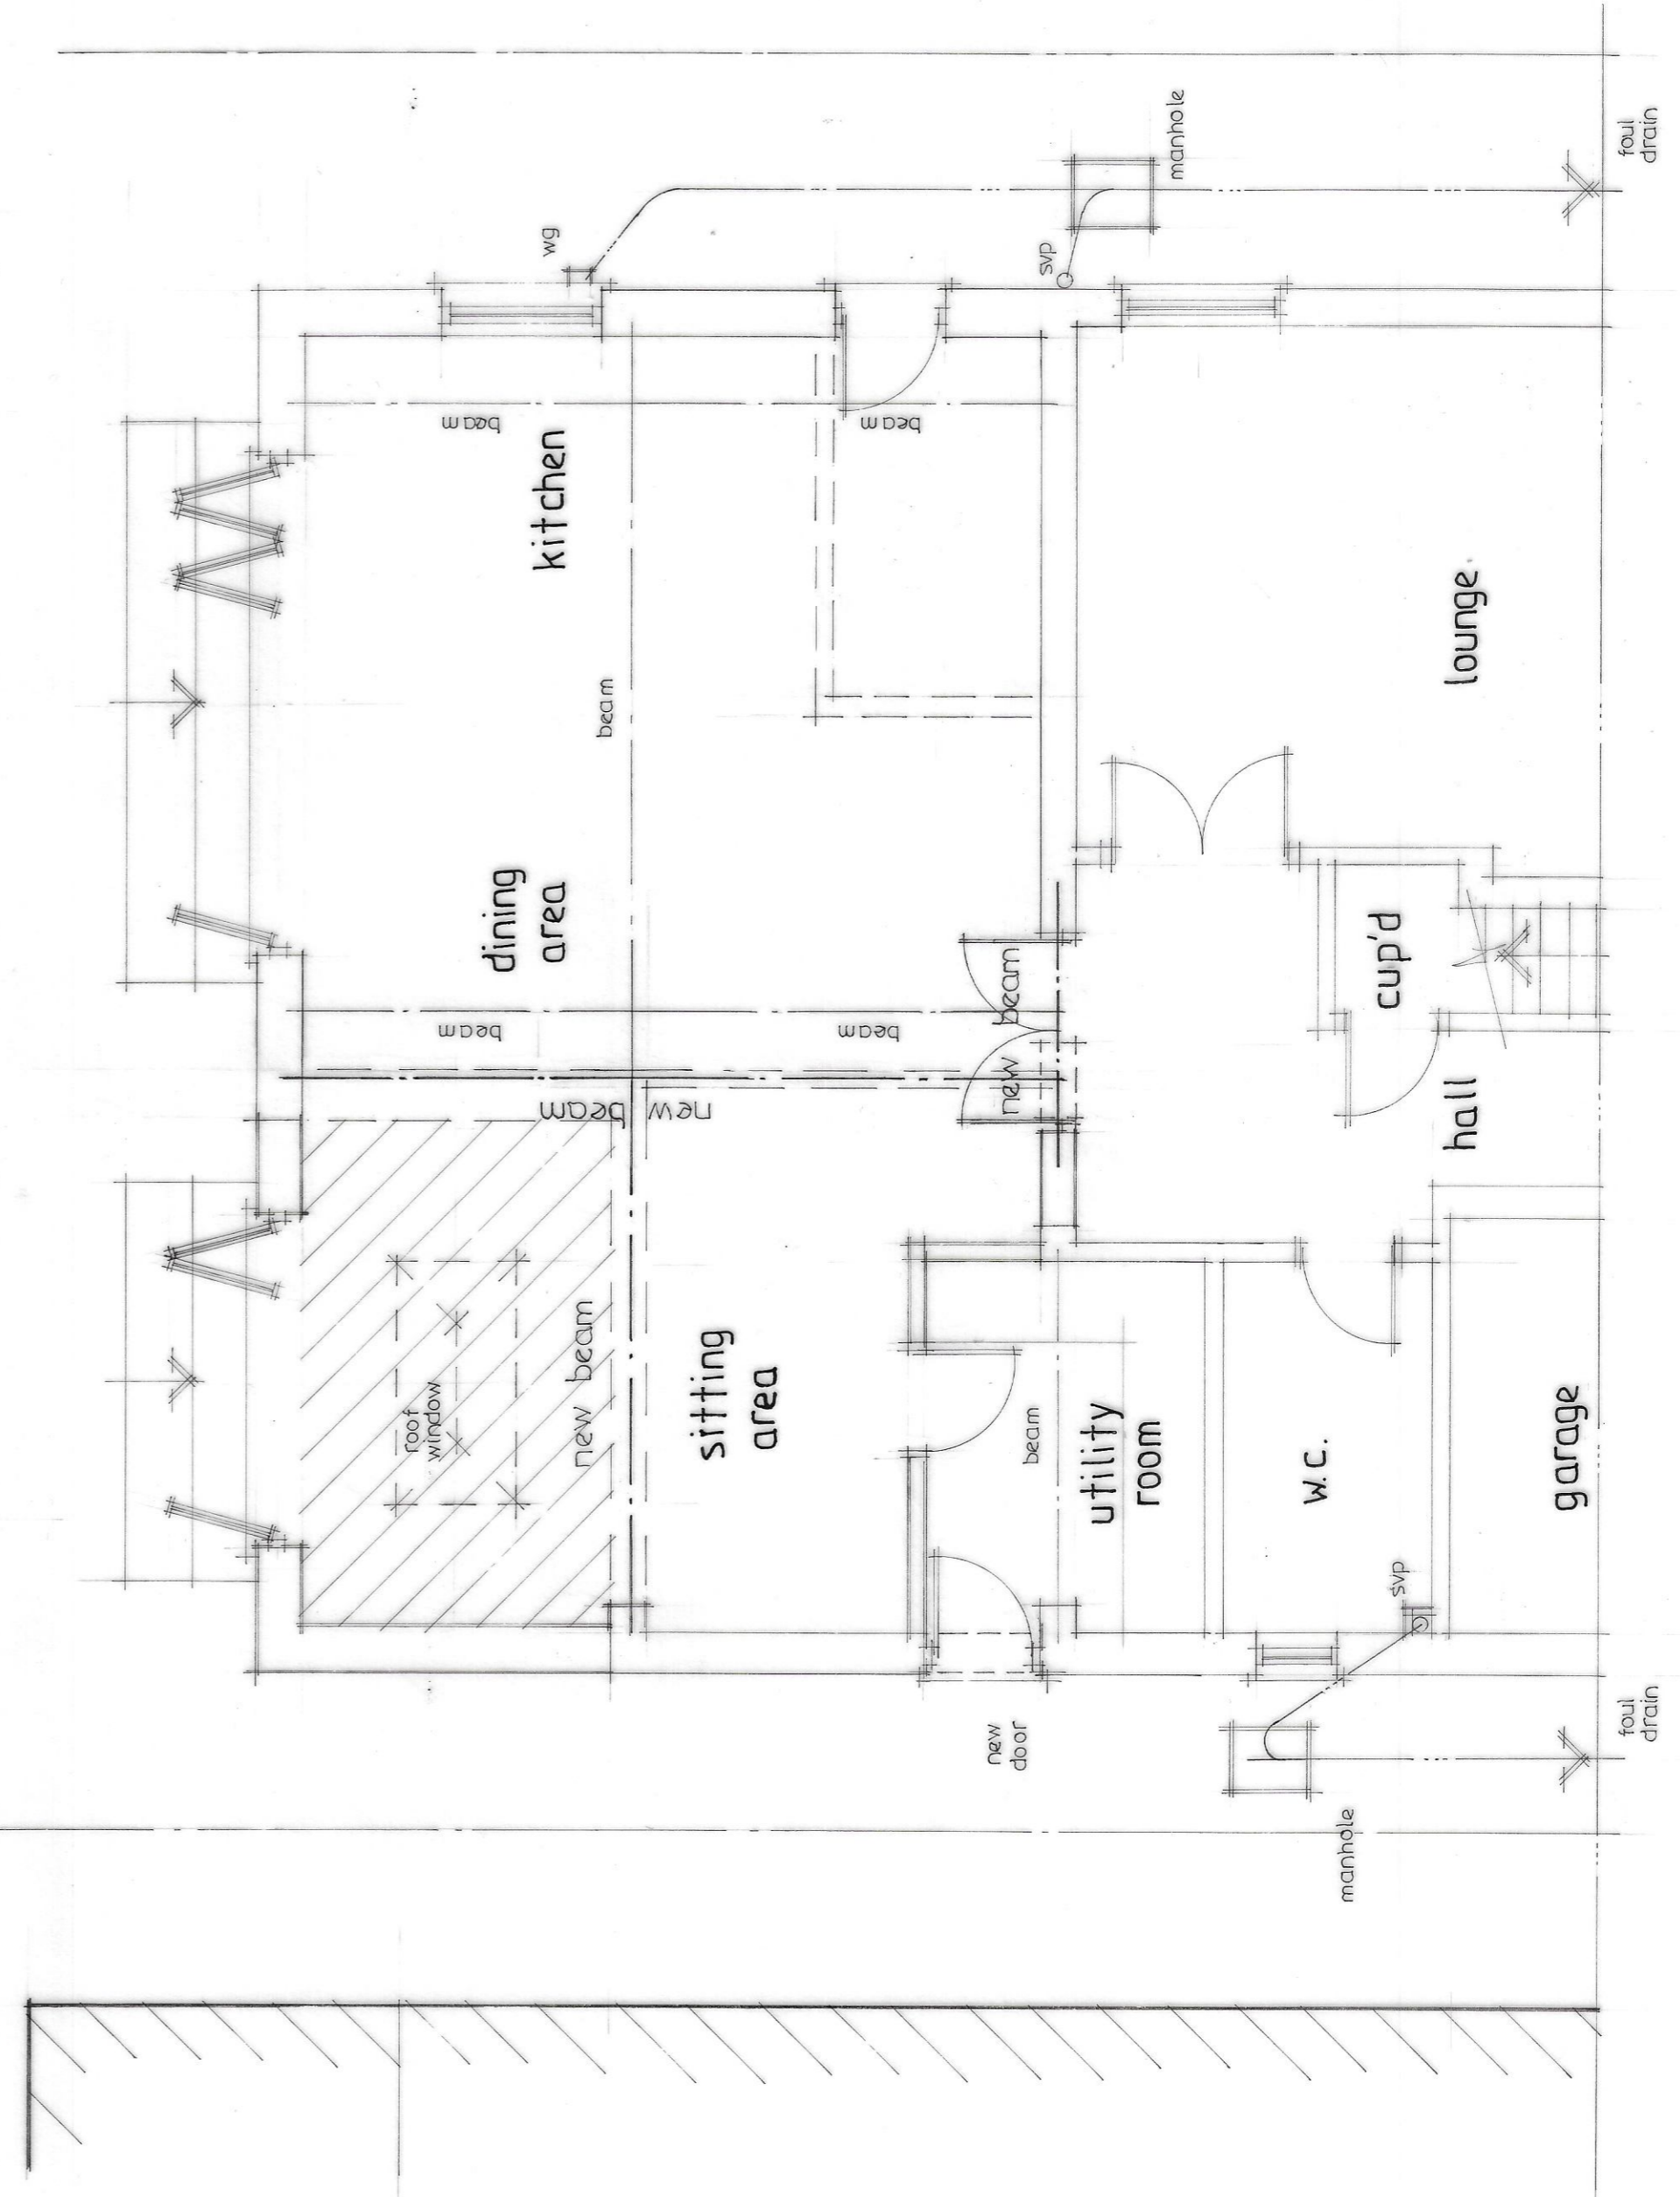

Part Ground Floor Plan

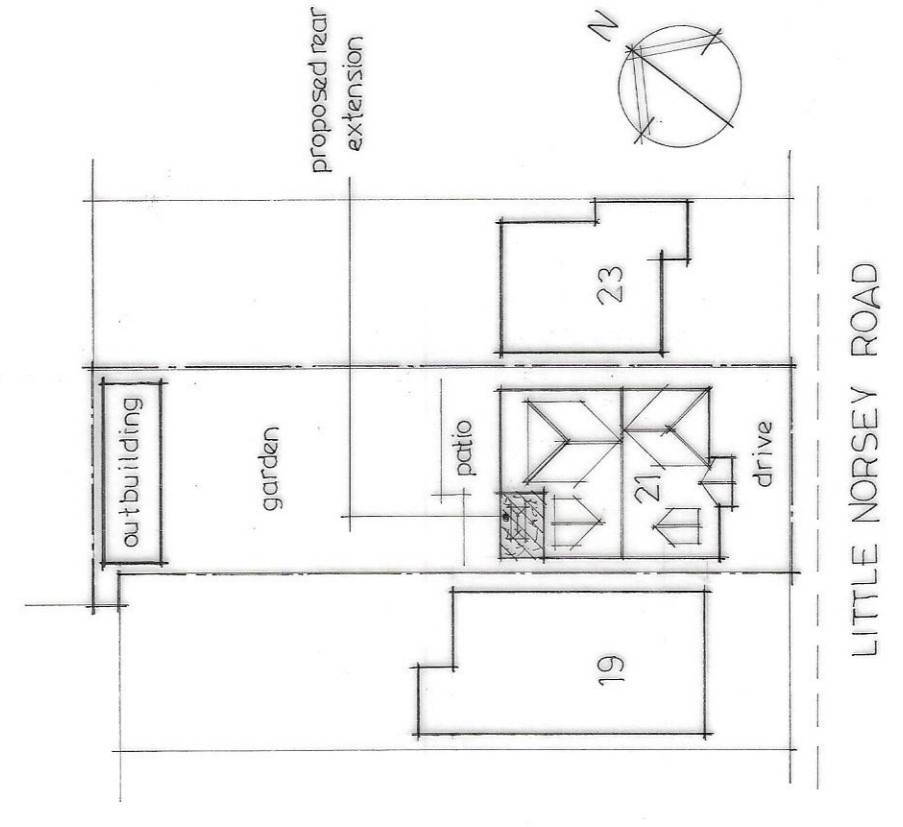

Site Plan 1:500

Directions: Do not scale from drawings. All dimensions and levels etc. shall be checked on site and all works carried out in accordance with the local authority approved drawing and specification. Any discrepancies to be reported immediately.

Contractor obligations: The whole of the works shall be carried out strictly in accordance with the contract documents, specification and all prevailing building and planning regulations and standards. The contractor shall ensure that the project complies with the regulations and acts of all public utilities, local authorities, health and safety regulations.

PLAN SERVICES
 27 STATION ROAD,
 WEST HORNDON,
 BRENTWOOD, ESSEX,
 CM13 3TL

TEL: 01708 227135

project
 21 · LITTLE NORSEY ROAD ·
 BILLERICAY · ESSEX

PROPOSED SINGLE STOREY
 REAR EXTENSION

PROPOSED PLAN & ELEVATIONS

date MARCH 24

scale 1:50 A1 drg. no. 3669 · 02