



This drawing is © copyright protected.  
 All dimensions to be checked on site.  
 All dimensions in millimetres.  
 This drawing is for planning permission approval and is not to be used as working drawings.  
 Dimensions to be checked on site before any work is put in hand or prefabricated



**Existing Front Elevation**  
 1 : 100

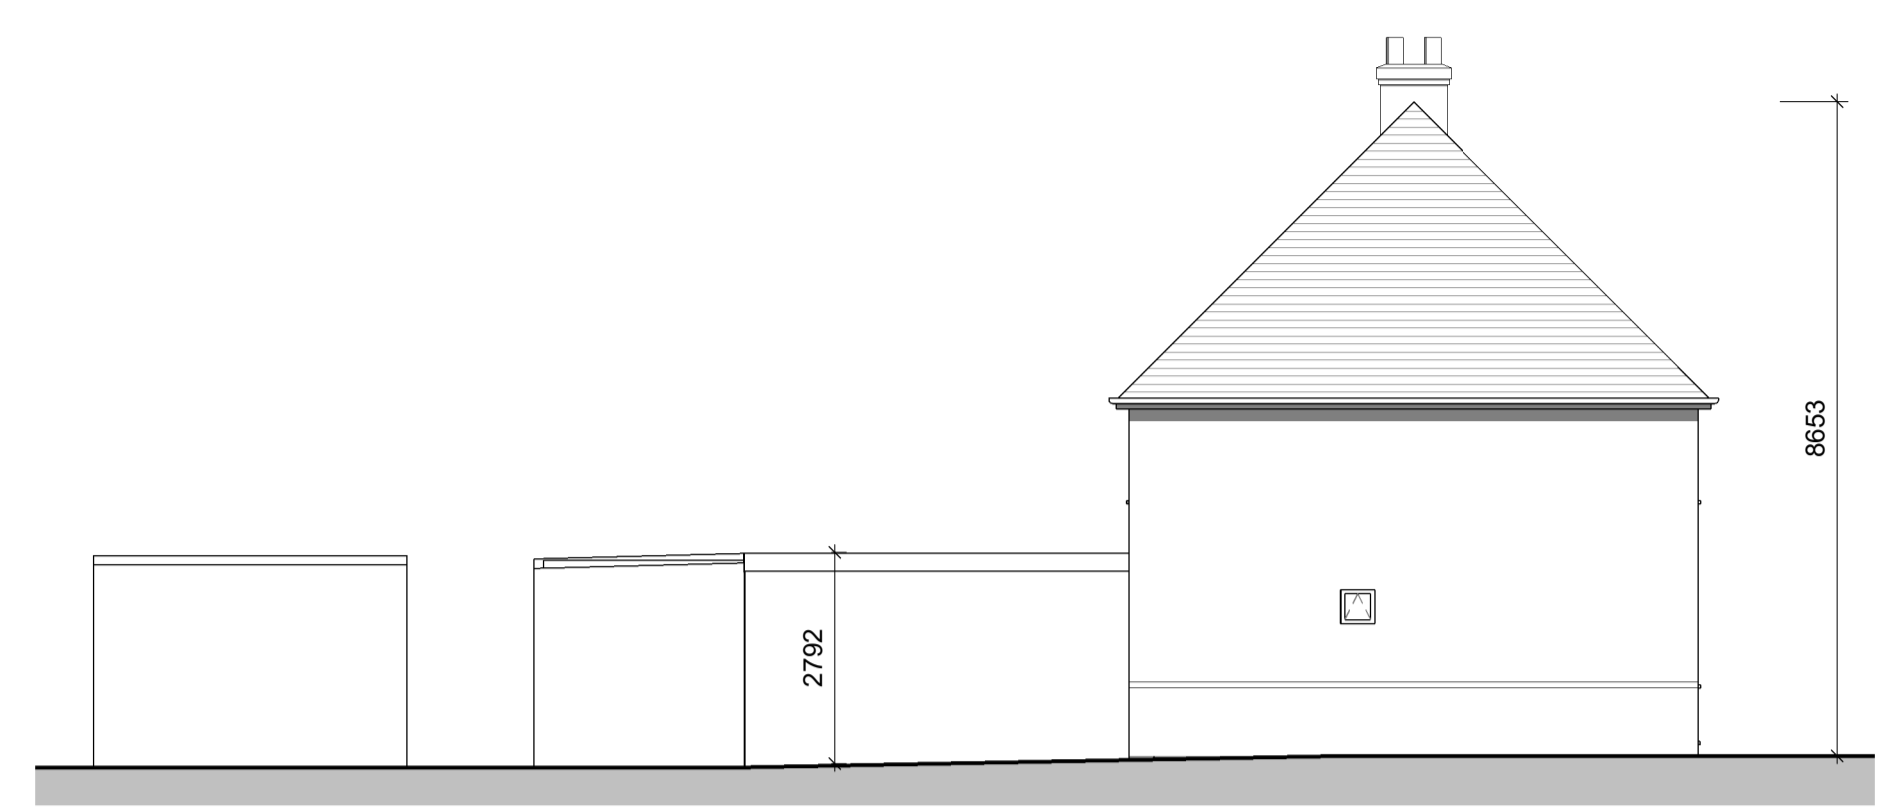


**Existing Side Elevation**  
 1 : 100

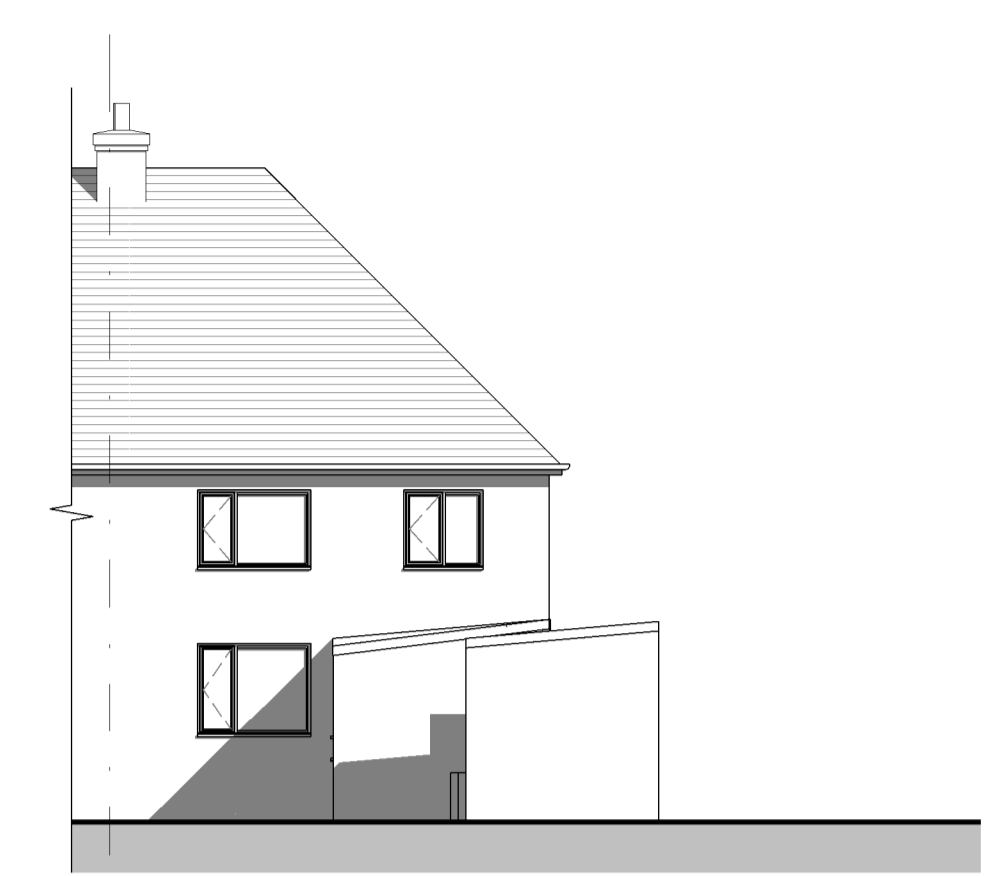


**Existing Rear Elevation**  
 1 : 100



**Existing Side Elevation**  
 1 : 100

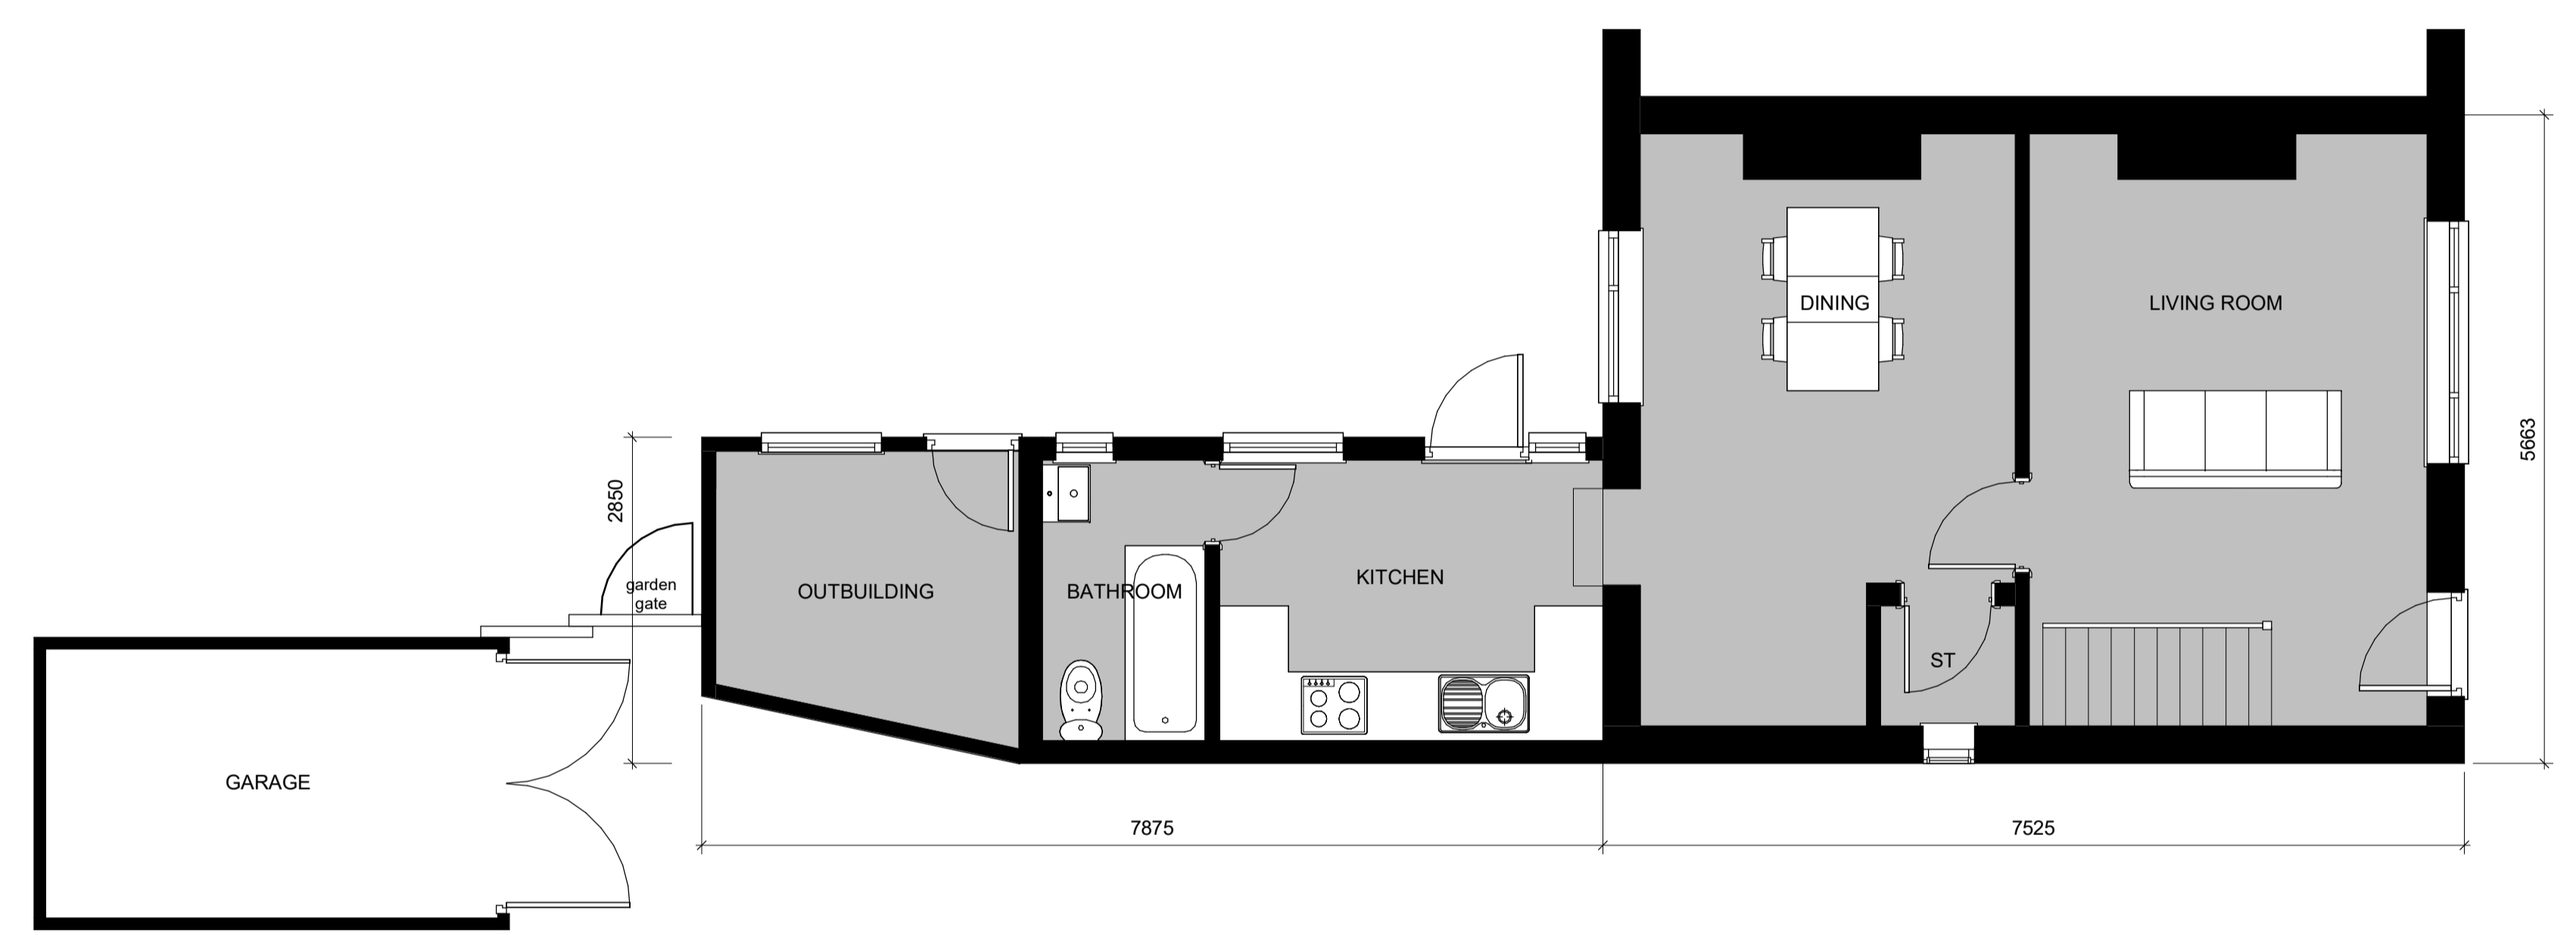


**Existing Ground Floor**  
 1 : 50

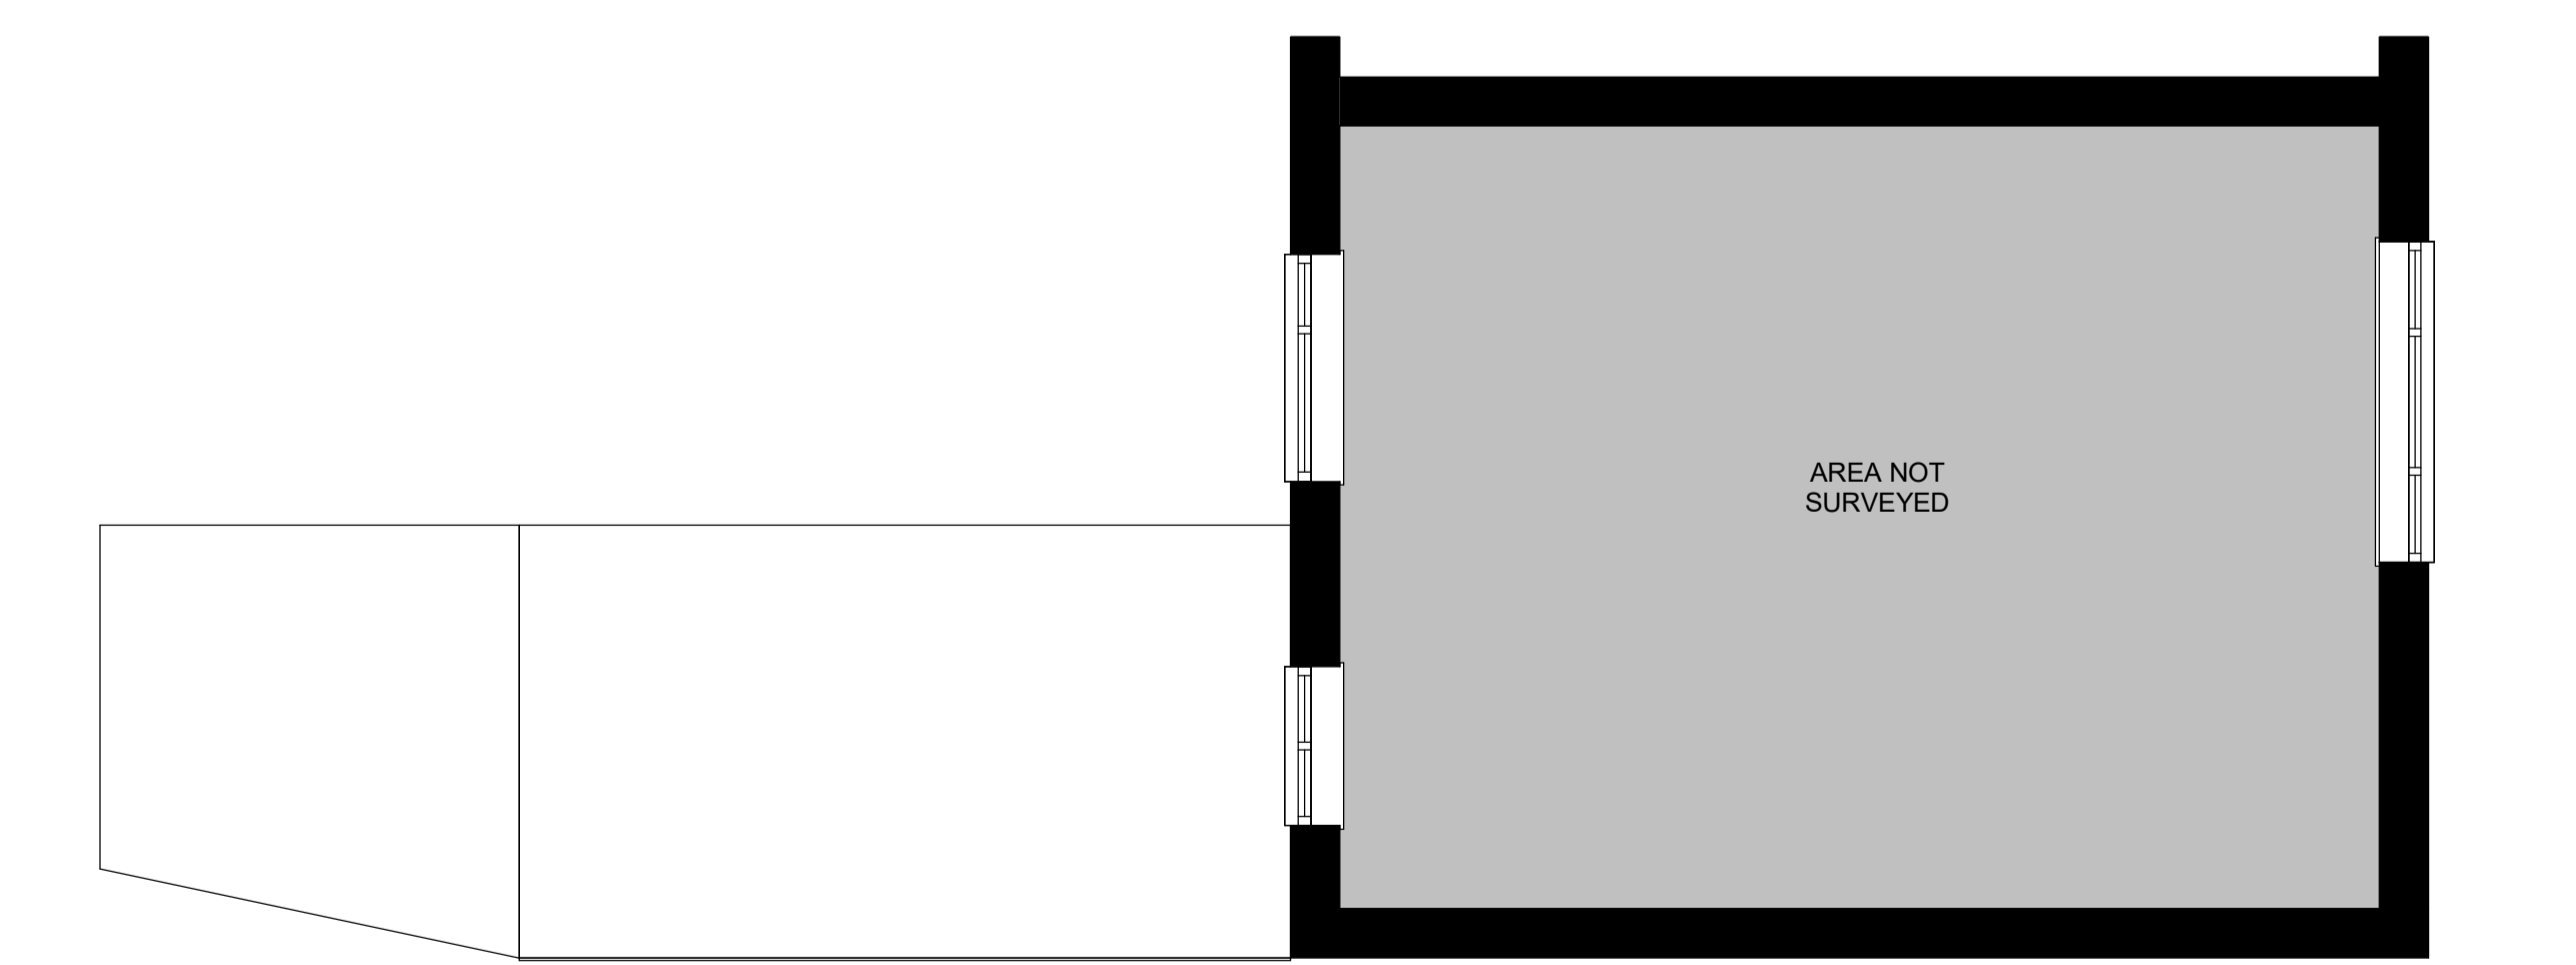


**Existing First Floor**  
 1 : 50



**Existing Location Plan**  
 1 : 1250

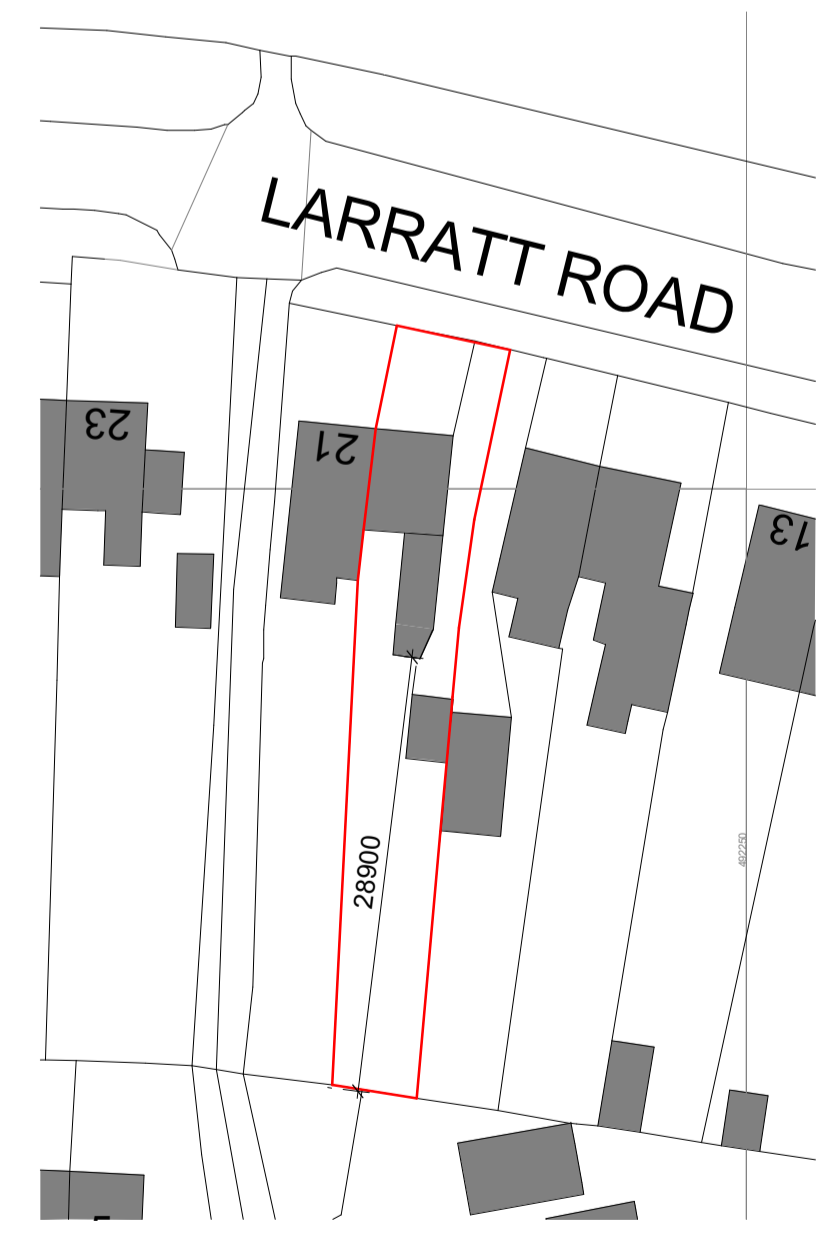


**Existing Site Plan**  
 1 : 500

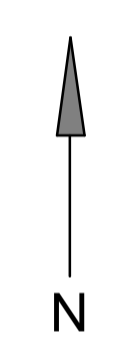

Revision Number	Revision Date	Revision Description	Issued by

Revision Schedule			

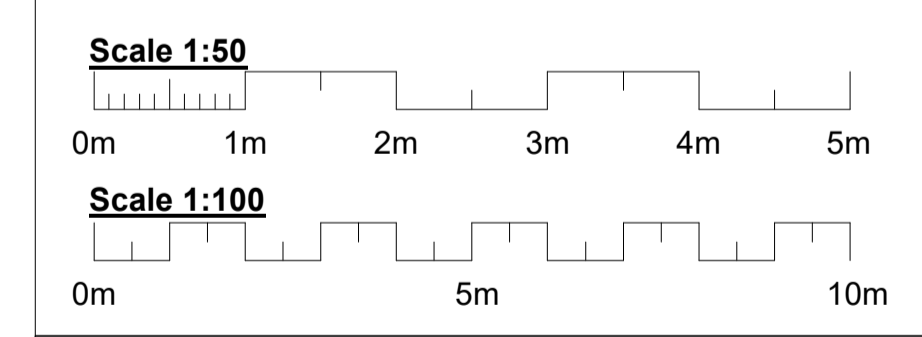

Project Number:	<b>2406</b>
Project Title:	<b>19 Larratt Road, Weldon</b>
Client(s):	<b>Mr Vilette</b>
Project Issue Date:	<b>April 24</b>
Drawn By:	<b>MR</b>
Checked By:	<b>MR</b>
<b>Drawing Number:</b>	<b>2406-01</b>

Drawing Name: **Existing Floor Plans, Elevations, Site and Location Plan**

Scale: As indicated | Paper Size: A1