



This drawing is © copyright protected.
 All dimensions to be checked on site.
 All dimensions in millimetres.
 This drawing is for planning permission approval and is not to be used as working drawings.
 Dimensions to be checked on site before any work is put in hand or prefabricated




Proposed Front Elevation
 1 : 100

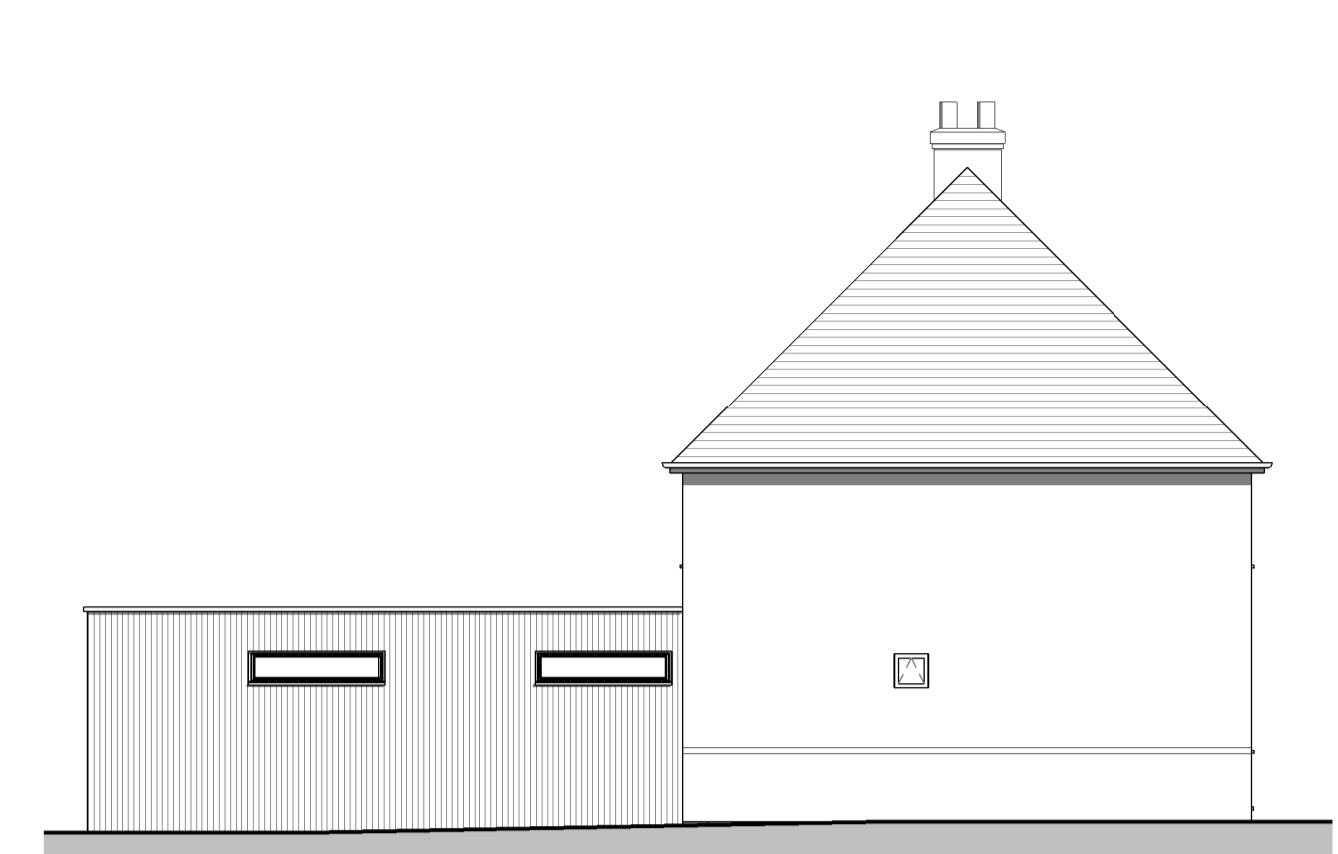


Proposed Side Elevation
 1 : 100

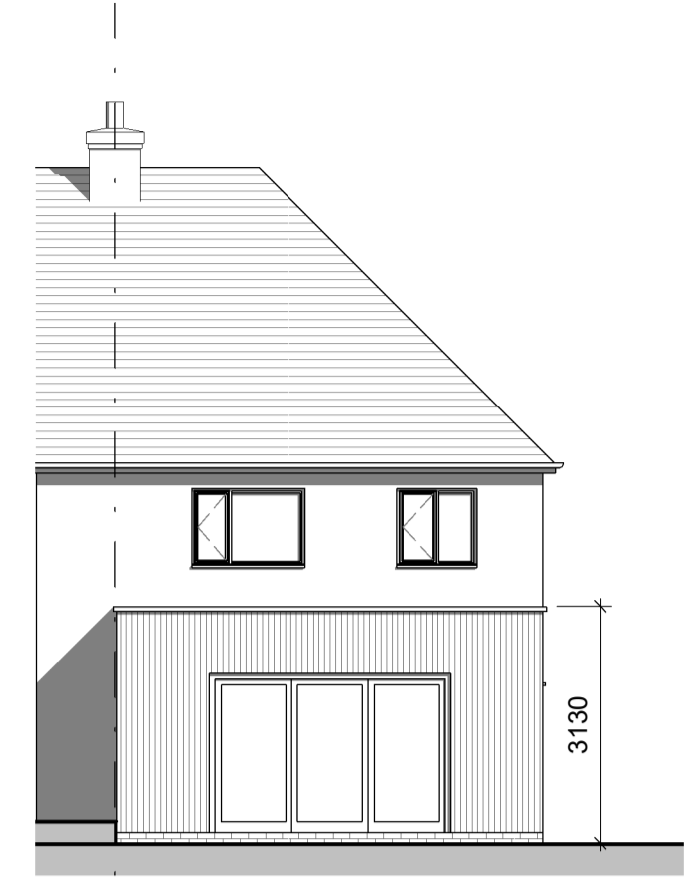


Proposed Rear Elevation
 1 : 100

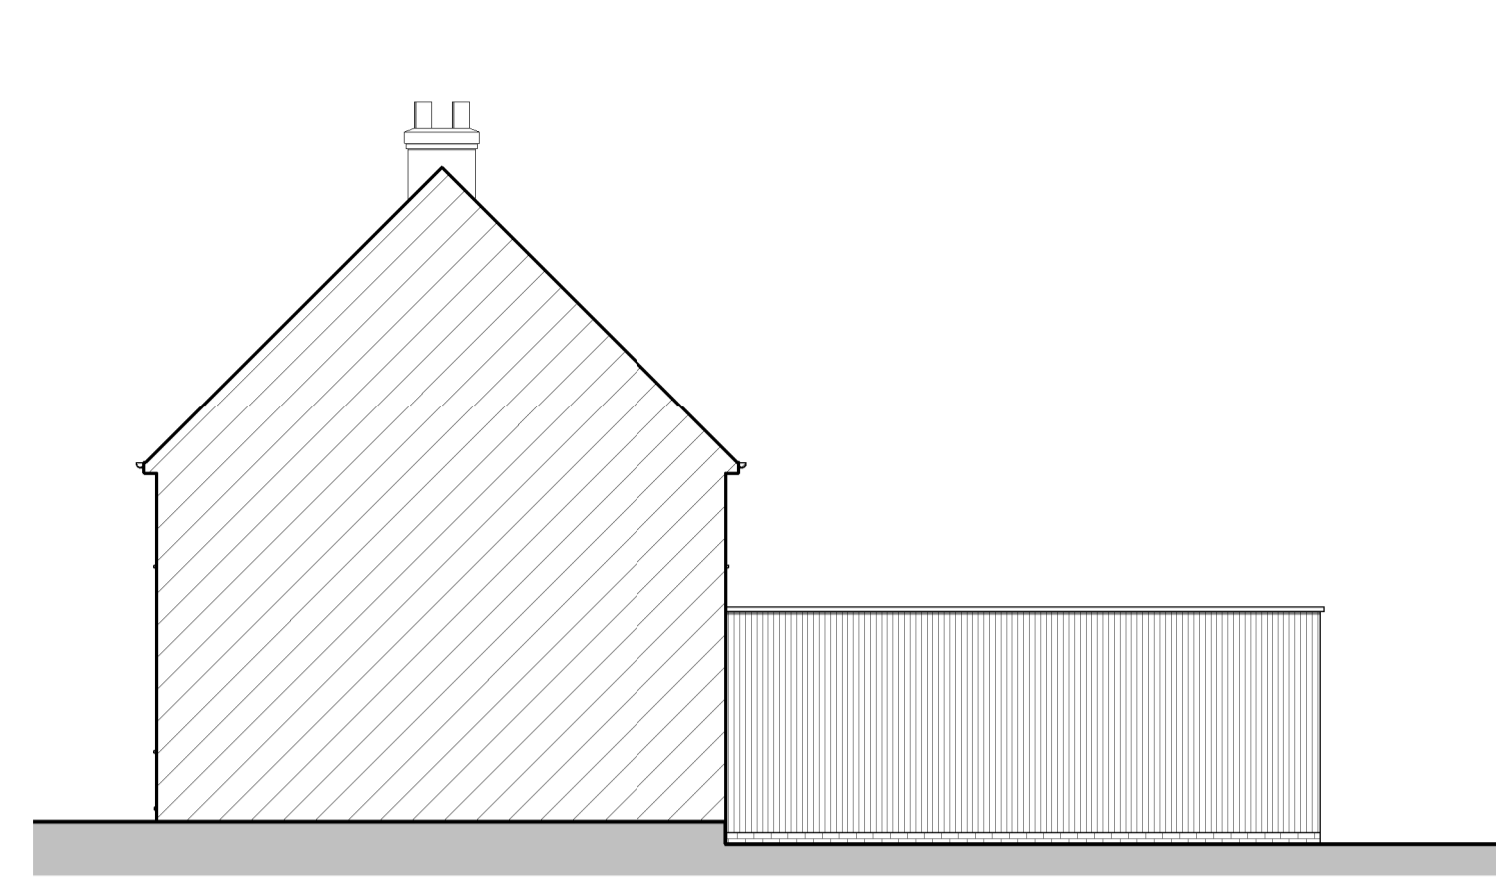

Proposed Side Elevation
 1 : 100

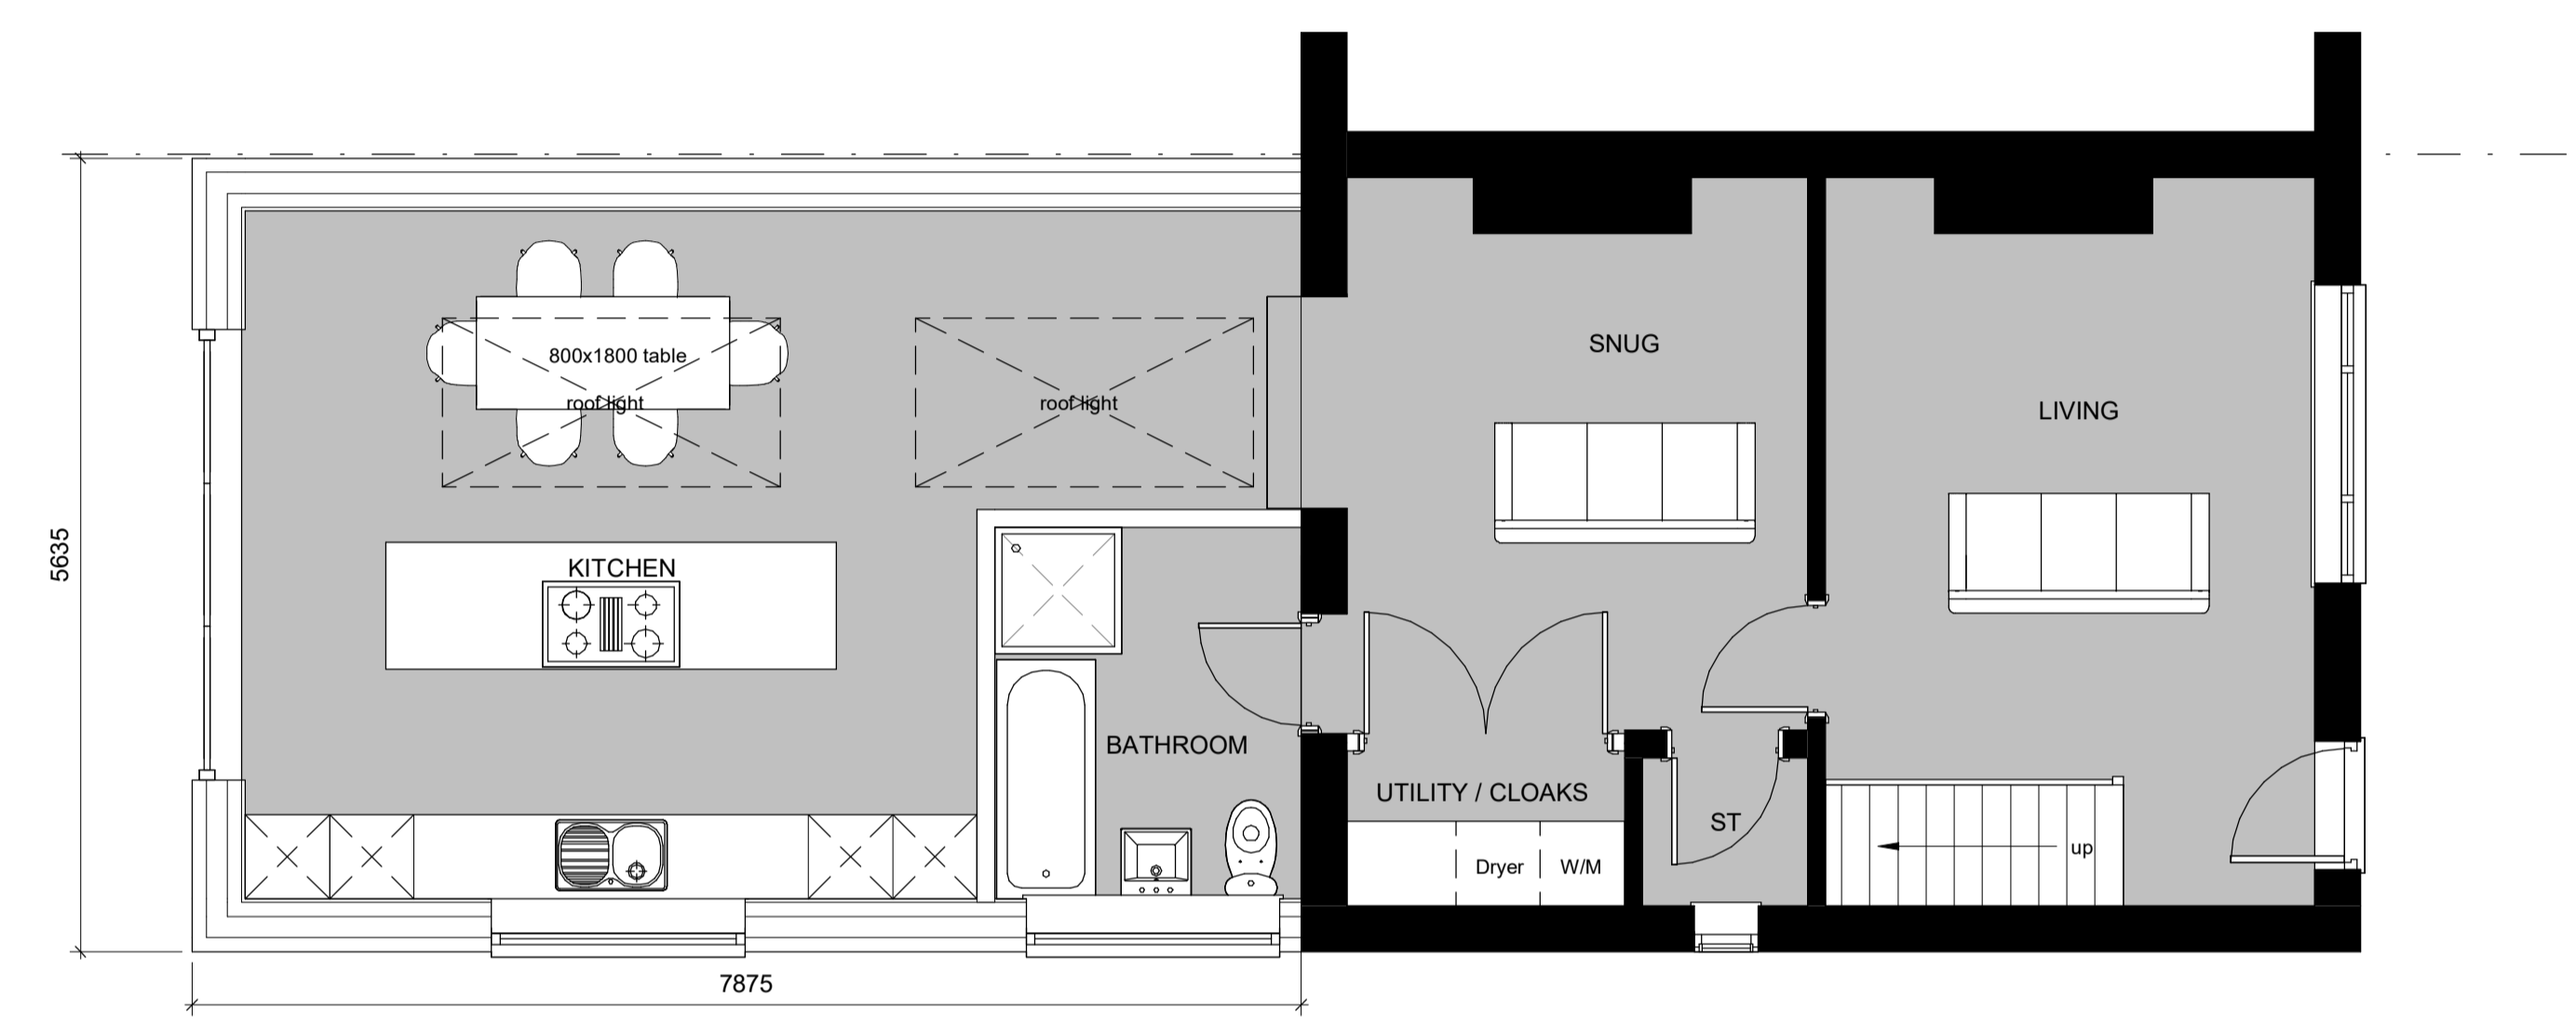


Proposed Ground Floor
 1 : 50

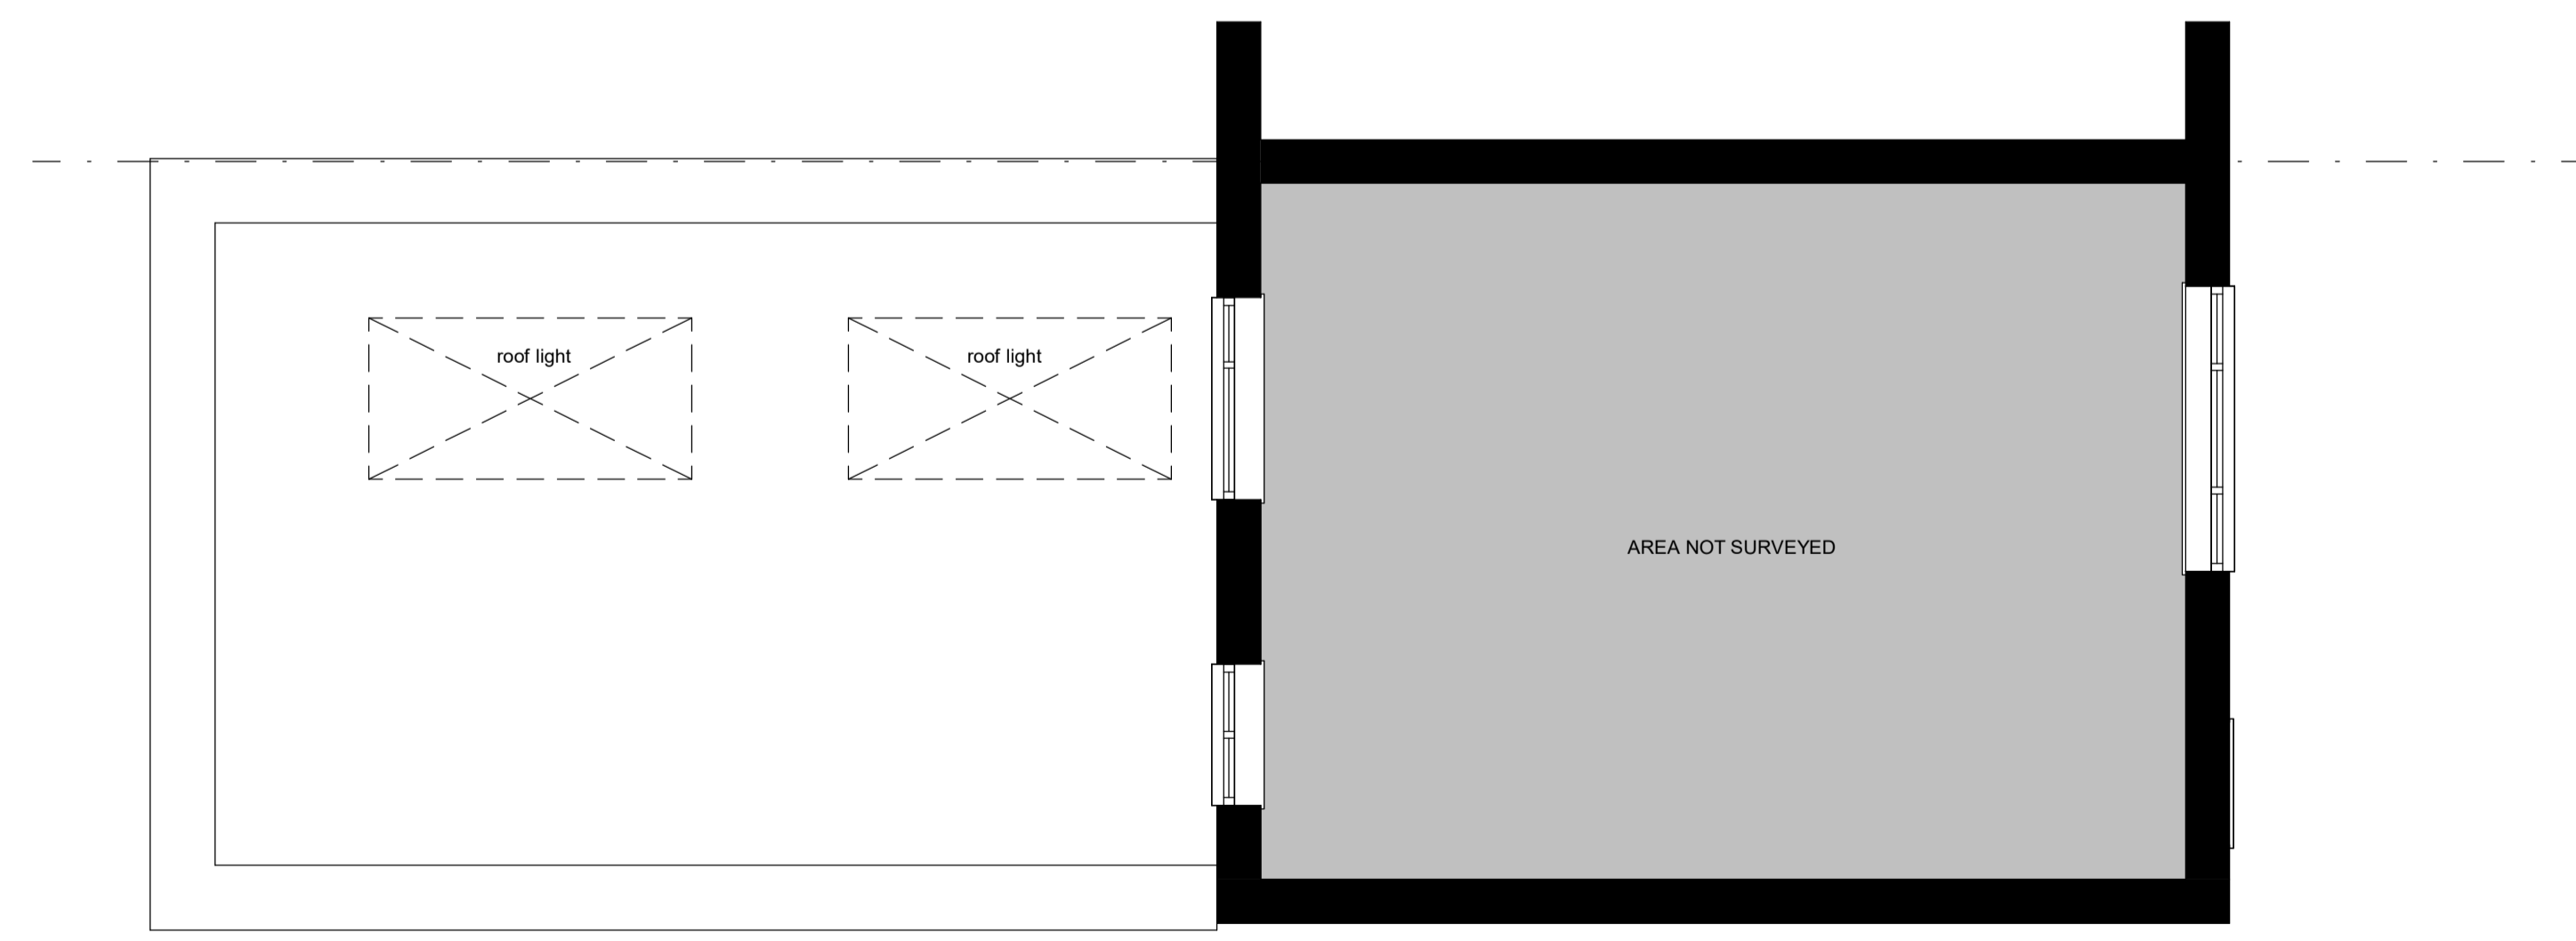


Proposed First Floor
 1 : 50



Proposed Location Plan
 1 : 1250


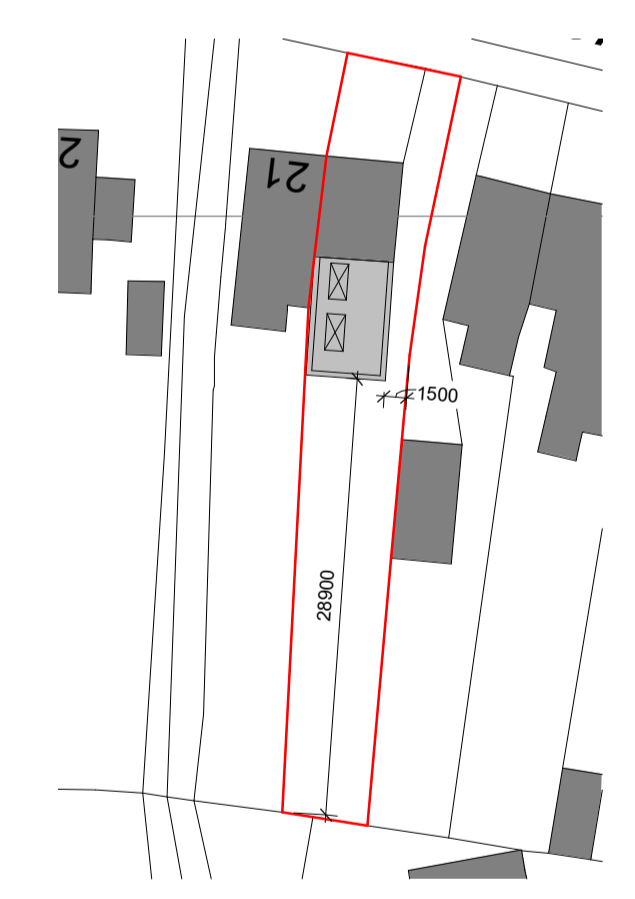


Proposed Site Plan
 1 : 500

 

Revision Number	Revision Date	Revision Description	Issued by

Revision Schedule			

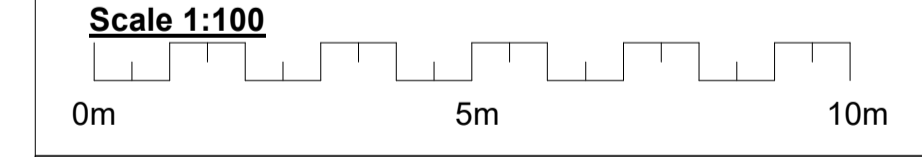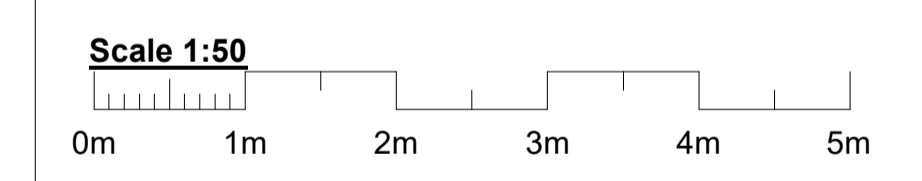

Project Number:	2406
Project Title:	19 Larratt Road, Weldon
Client(s):	Mr Vilette
Project Issue Date:	April 24
Drawn By:	MR
Checked By:	MR
Drawing Number:	2406-02

Drawing Name: **Proposed Floor Plans, Elevations, Site and Location Plan**

Scale: As indicated | Paper Size: A1