


NOTES:
 This drawing is the property of GRIGGS and is issued on the condition that it is not reproduced, disclosed or copied to any unauthorised person without written consent.
 This drawing is to be read together with the specification and related drawings.

© GRIGGS

REVISIONS:

Rev.	By:	Chk:	Date:	Description:

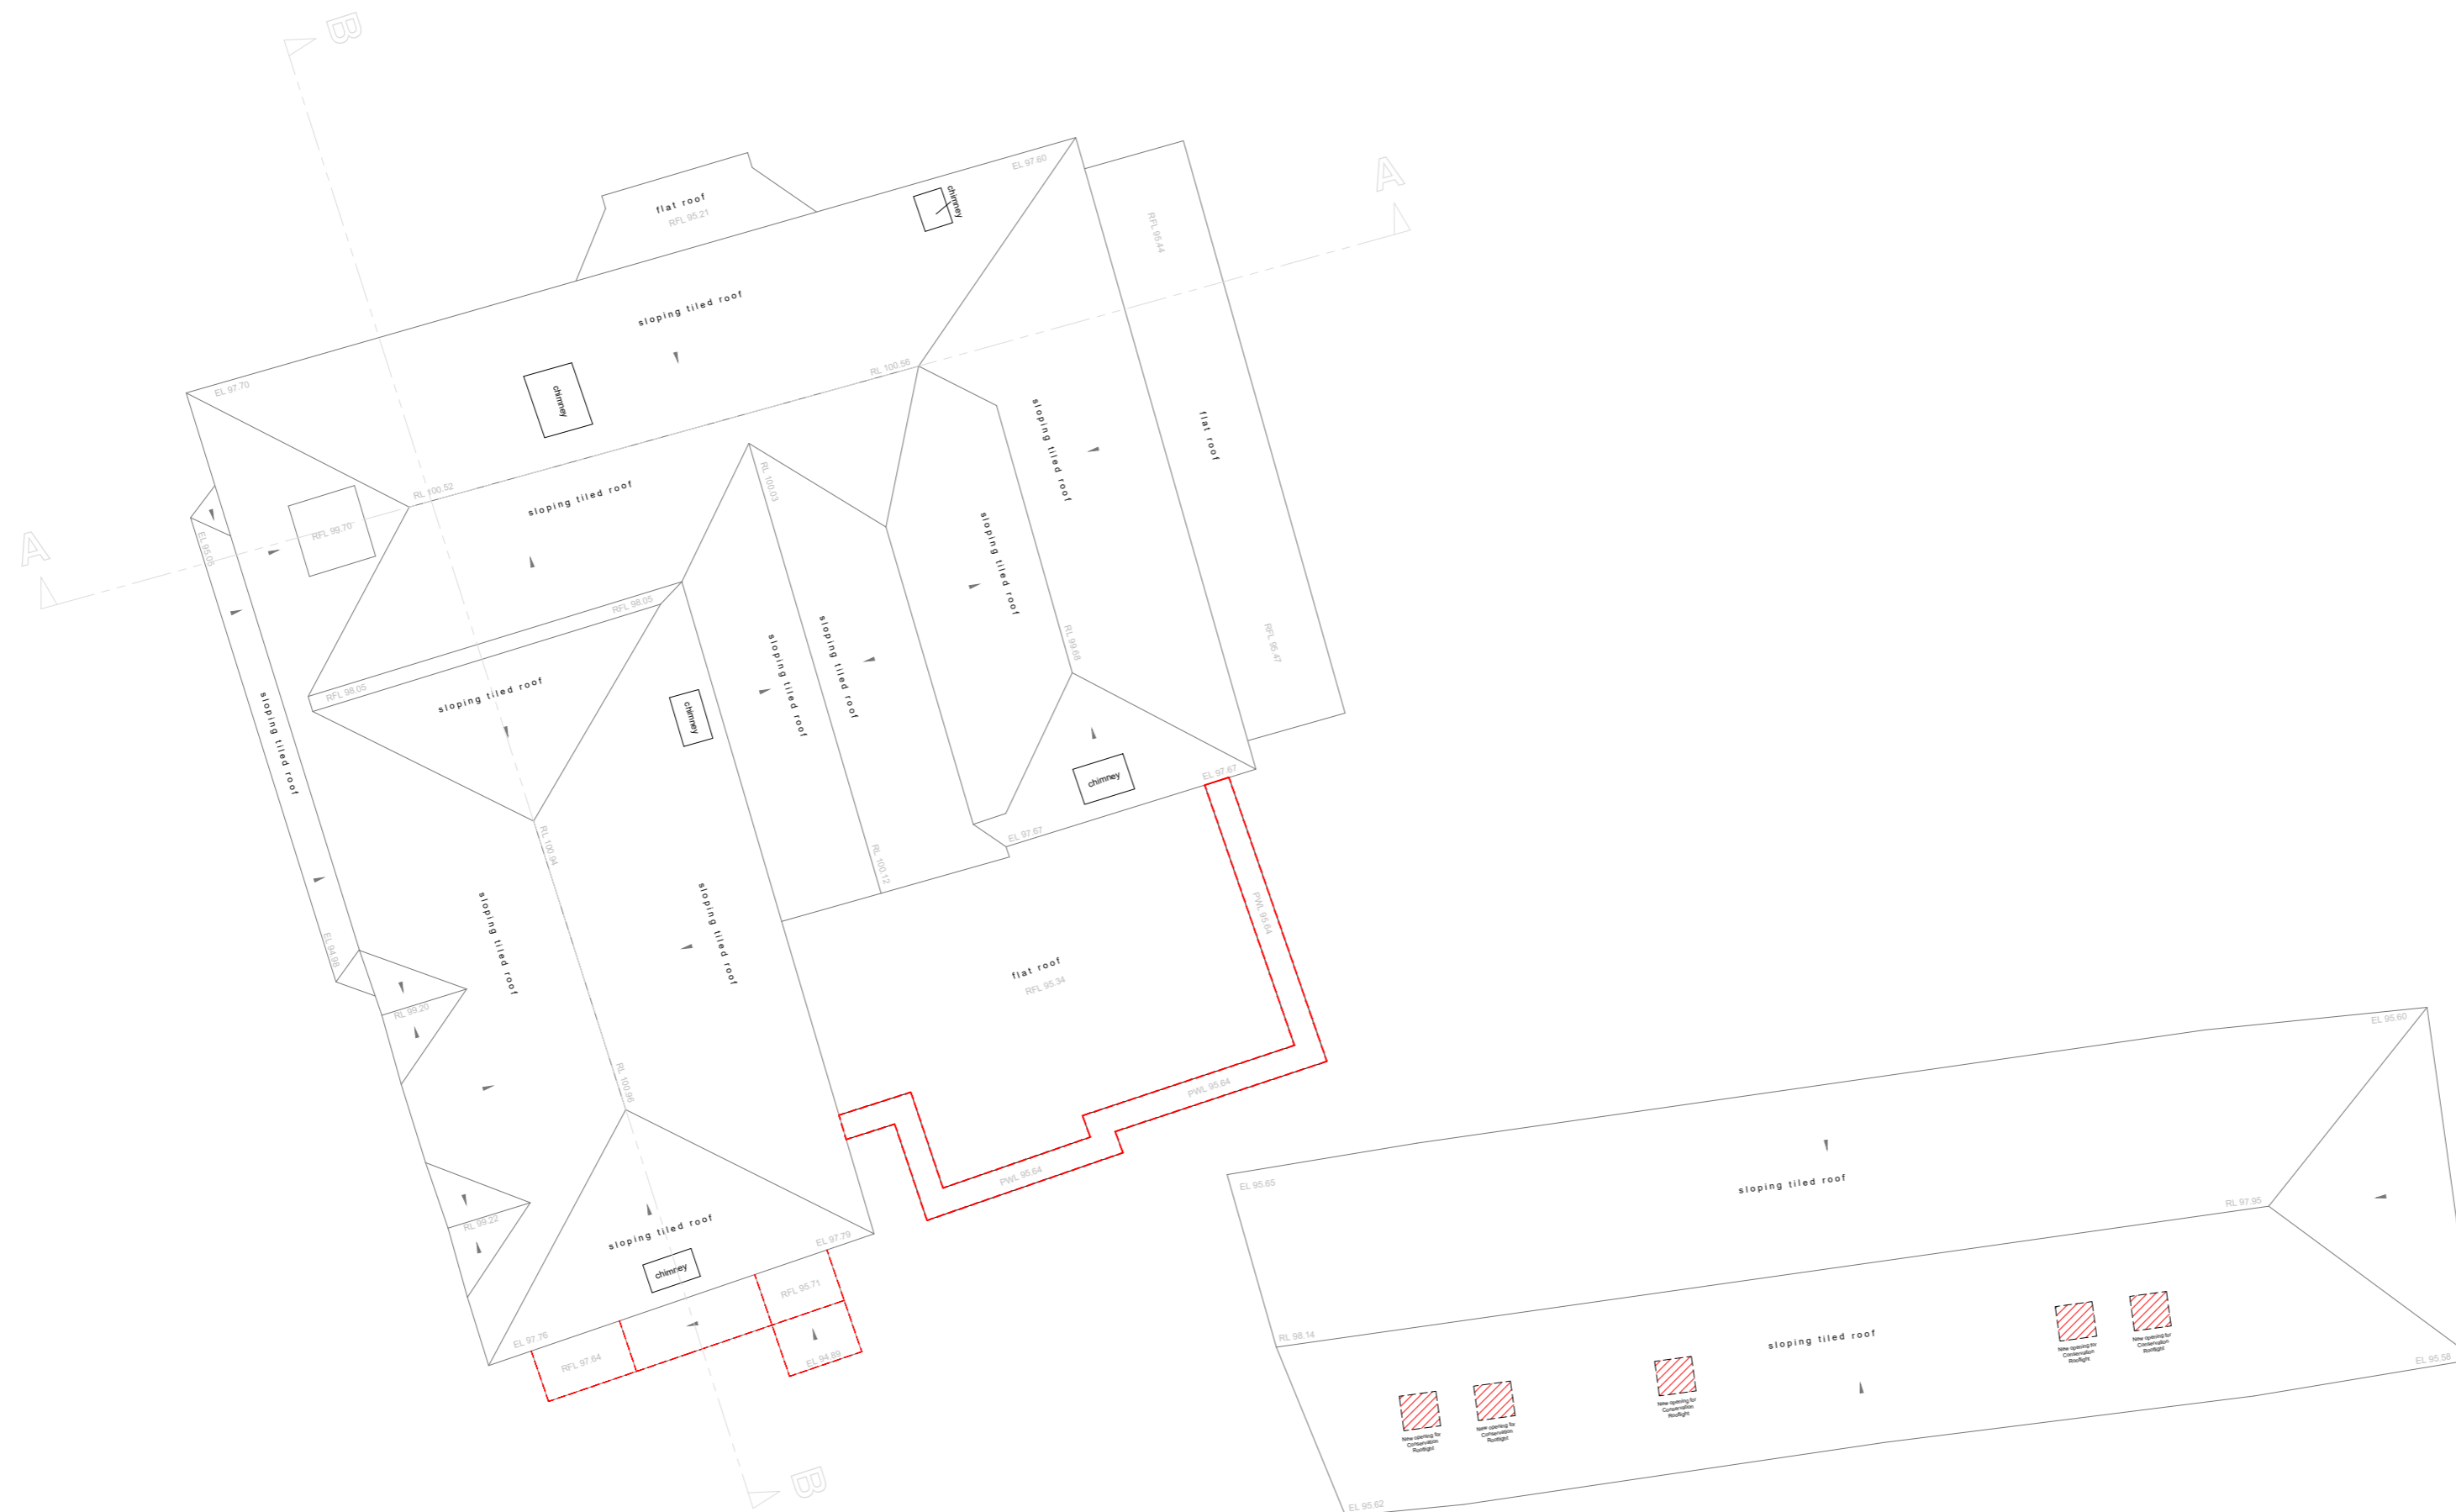

All levels related to Ordnance Survey active GPS network, at survey station 1.

KEY

Elevation/Section Line

	Box partition		Fit Mark
	Step/Ramp up		Radiator
	Stair cut line		Slope up
	Overhead Feature		

ABBREVIATIONS

p = Plinth Height	RL = Ridge Level
s = Sill Height	EL = Eaves Level
h = Head Height	RFL = Roof Level
c = Ceiling Height	SFL = Soffit Level
b = Beam Height	THL = Threshold Level
sp = Spring Point Height	FFL = Finished Floor Level
fc = False Ceiling Height	PWL = Parapet Wall Level
sc = Structural Ceiling Height	+35.20 = Levels
sf = Soffit Height	± 52.76 = Elevation level
AB = Air Brick	JB = Junction Box
AHU = Air Handling Unit	RSJ = Rolled Steel Joist
AV = Air Vent	WT = Worktop
CB = Cupboard	

Tel: 01438 841300
 enquiries@terrainsurveys.co.uk
 www.terrainsurveys.co.uk

PLANNING

Project:
 The White Hart Pub,
 St Albans Road, South Mimms,
 Herts, EN6 3PJ.

Title:
 Demolition Roof Plan.

Drawn: KAT
 Checked: KAT
 Date: Sept 2023
 Scale: 1:100
 Size: A2

Project No: 1563
 Drawing No: PL012
 Revision: -

LEGEND

- Existing walls to be removed.
- Existing walls to remain.
- Demolition indication in Plan.

