



 

- LEGEND**
- +94.05 Proposed Levels.
 - Existing Trees/Foliage / Woodland
 - New Trees
 - Planting / Hedging / Borders
 - Grass
 - Porcelain Paving Slabs or similar
 - Permeable Construction to Parking Area
 - 1.2m high post and 4 rail fencing
 - EV EV Charging Point - in rear of Garages.

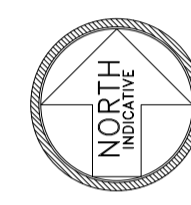

NOTES:
 This drawing is the property of Griggsand is issued on the condition that it is not reproduced, disclosed or copied to any unauthorised person without written consent.
 This drawing is to be read together with the specification and related drawings.

© GRIGGS

REVISIONS:			
Rev:	By:	Check:	Date:

PLANNING

Project:
 The White Hart Pub,
 St Albans Road, South Mimms,
 Herts, EN6 3PJ.

Title:
 Site Plan (Ground Floor Layout)

Drawn: KAT	Checked:	Date: Sept 2023	Scale: 1:200	Size: A1
Project No: 1563		Drawing No: PL020		Revision: -

