


NOTES:
 This drawing is the property of GRIGGS and is issued on the condition that it is not reproduced, disclosed or copied to any unauthorised person without written consent.
 This drawing is to be read together with the specification and related drawings.

© GRIGGS

REVISIONS:

Rev.	By:	Chk:	Date:	Description:

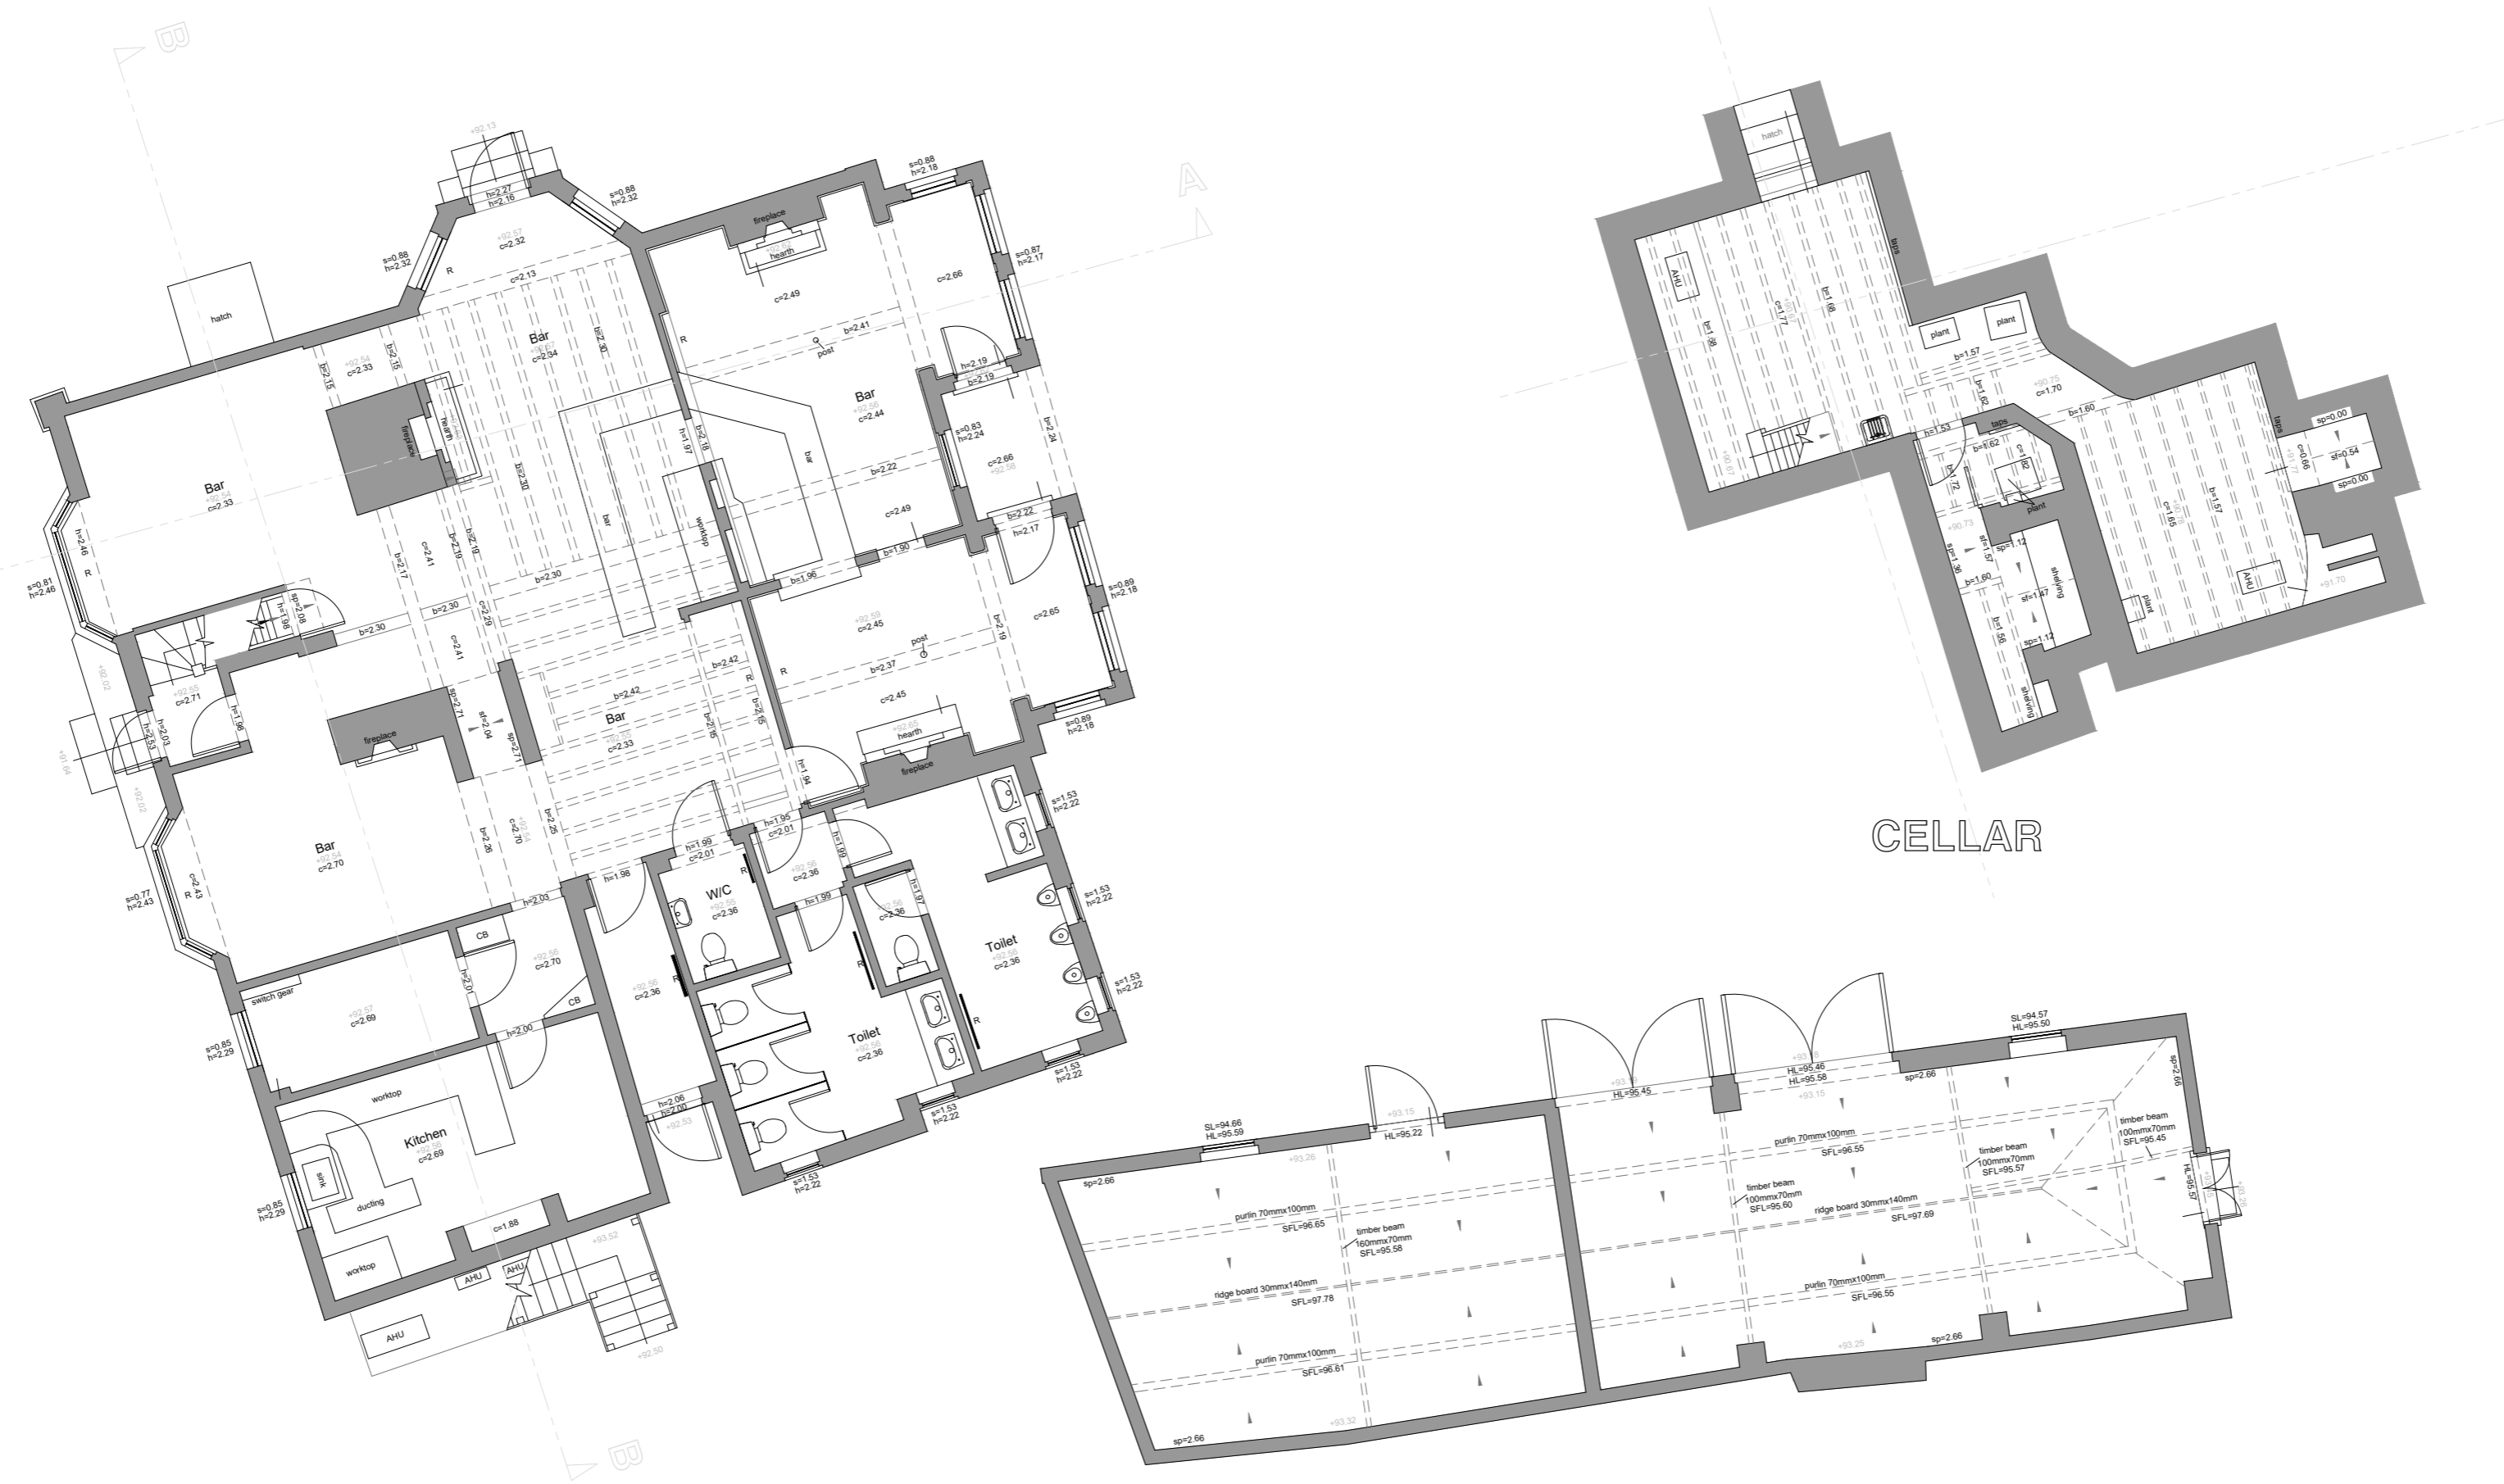

All levels related to Ordnance Survey active GPS network, at survey station 1.

KEY

Elevation/Section Line

Box partition

Step/Ramp up

Stair cut line

Fit Mark

Radiator

Slope up

Overhead Feature

ABBREVIATIONS

p = Plinth Height
 s = Sill Height
 h = Head Height
 c = Ceiling Height
 b = Beam Height
 sp = Spring Point Height
 fc = False Ceiling Height
 sc = Structural Ceiling Height
 sf = Soffit Height

RL = Ridge Level
 EL = Eaves Level
 RFL = Roof Level
 SFL = Soffit Level
 THL = Threshold Level
 FFL = Finished Floor Level
 PWL = Parapet Wall Level
 +35.20 = Levels
 † 52.76 = Elevation Level

AB = Air Brick
 AHU = Air Handling Unit
 AV = Air Vent
 CB = Cupboard

JB = Junction Box
 RSJ = Rolled Steel Joist
 WT = Worktop

Tel: 01438 841300
 enquiries@terrainsurveys.co.uk
 www.terrainsurveys.co.uk

PLANNING

Project:
 The White Hart Pub,
 St Albans Road, South Mimms,
 Herts, EN6 3PJ.

Title:
 Existing Cellar & Ground Floor Plan.

Drawn: KAT	Checked:	Date: Sept 2023	Scale: 1:100	Size: A2
Project No: 1563	Drawing No: PL004	Revision:		

