




Current Plan

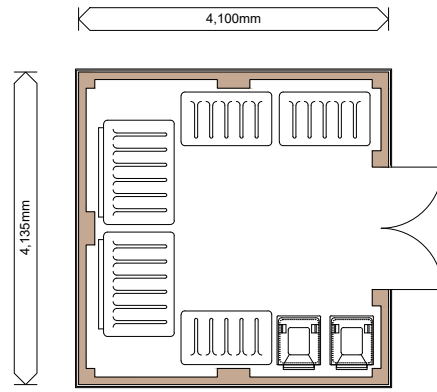


Updated Plan

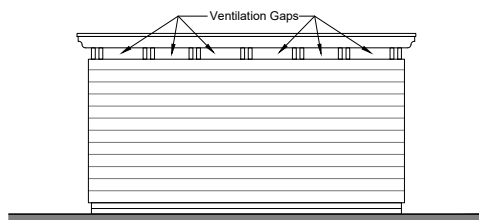


Side Elevation

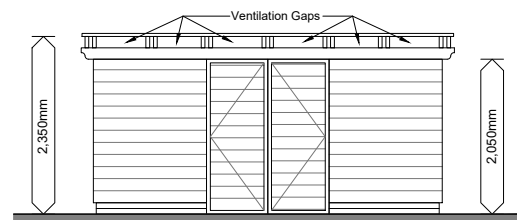

Front Elevation

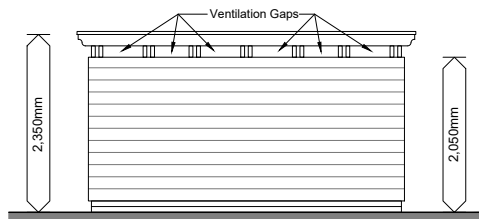


Flank Elevation

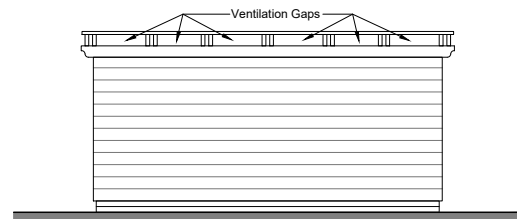

Rear Elevation

GENERAL NOTES

- Black weatherboarding screen set over brickwork plinth / wall to form enclosure to Bin Store
- Doors to be held on via heavy duty galvanized hinges and locking latches.
- Restraint devices are to be fixed to doors to prevent them swinging open and causing a safety hazard.
- All storage areas to be correctly labeled, refuse, cardboard, plastic, cans etc.
- Provide ventilation gap between top of panels and underside of eaves beams at Side Elevations and at Front & Rear Elevations
- Torch applied mastic asphalt roofing in strict accordance with Mastic Asphalt Councils Details and recommendations, on 12mm WBP plywood, fixed to 150x50mm C24 timber joists at max 600mm centres.
- 150x50mm C24 timber eaves beams to be fixed between posts to support joists.

 

NOTES: This drawing is the property of GRIGGS and is issued on the condition that it is not reproduced, disclosed or copied to any unauthorised person without written consent. The Architect must be informed of any discrepancies immediately. This drawing is to be read together with the specification and related drawings.	REVISIONS: <table border="1"> <thead> <tr> <th>Rev:</th> <th>By:</th> <th>Chk:</th> <th>Date:</th> <th>Description:</th> </tr> </thead> <tbody> <tr> <td> </td> <td> </td> <td> </td> <td> </td> <td> </td> </tr> </tbody> </table>				Rev:	By:	Chk:	Date:	Description:						Project: The White Hart Pub, St Albans Road, South Mimms, Herts, EN6 3PJ.		PLANNING
	Rev:	By:	Chk:	Date:	Description:												
Title: Bin Enclosure Details		<table border="1"> <tr> <td>Drawn: KAT</td> <td>Checked:</td> <td>Date: Sept 2023</td> <td>Scale: 1:100</td> <td>Size: A4</td> </tr> <tr> <td>Project No: 1563</td> <td colspan="2">Drawing No: PL031</td> <td colspan="2">Revision: -</td> </tr> </table>		Drawn: KAT	Checked:	Date: Sept 2023	Scale: 1:100	Size: A4	Project No: 1563	Drawing No: PL031		Revision: -					
Drawn: KAT	Checked:	Date: Sept 2023	Scale: 1:100	Size: A4													
Project No: 1563	Drawing No: PL031		Revision: -														