

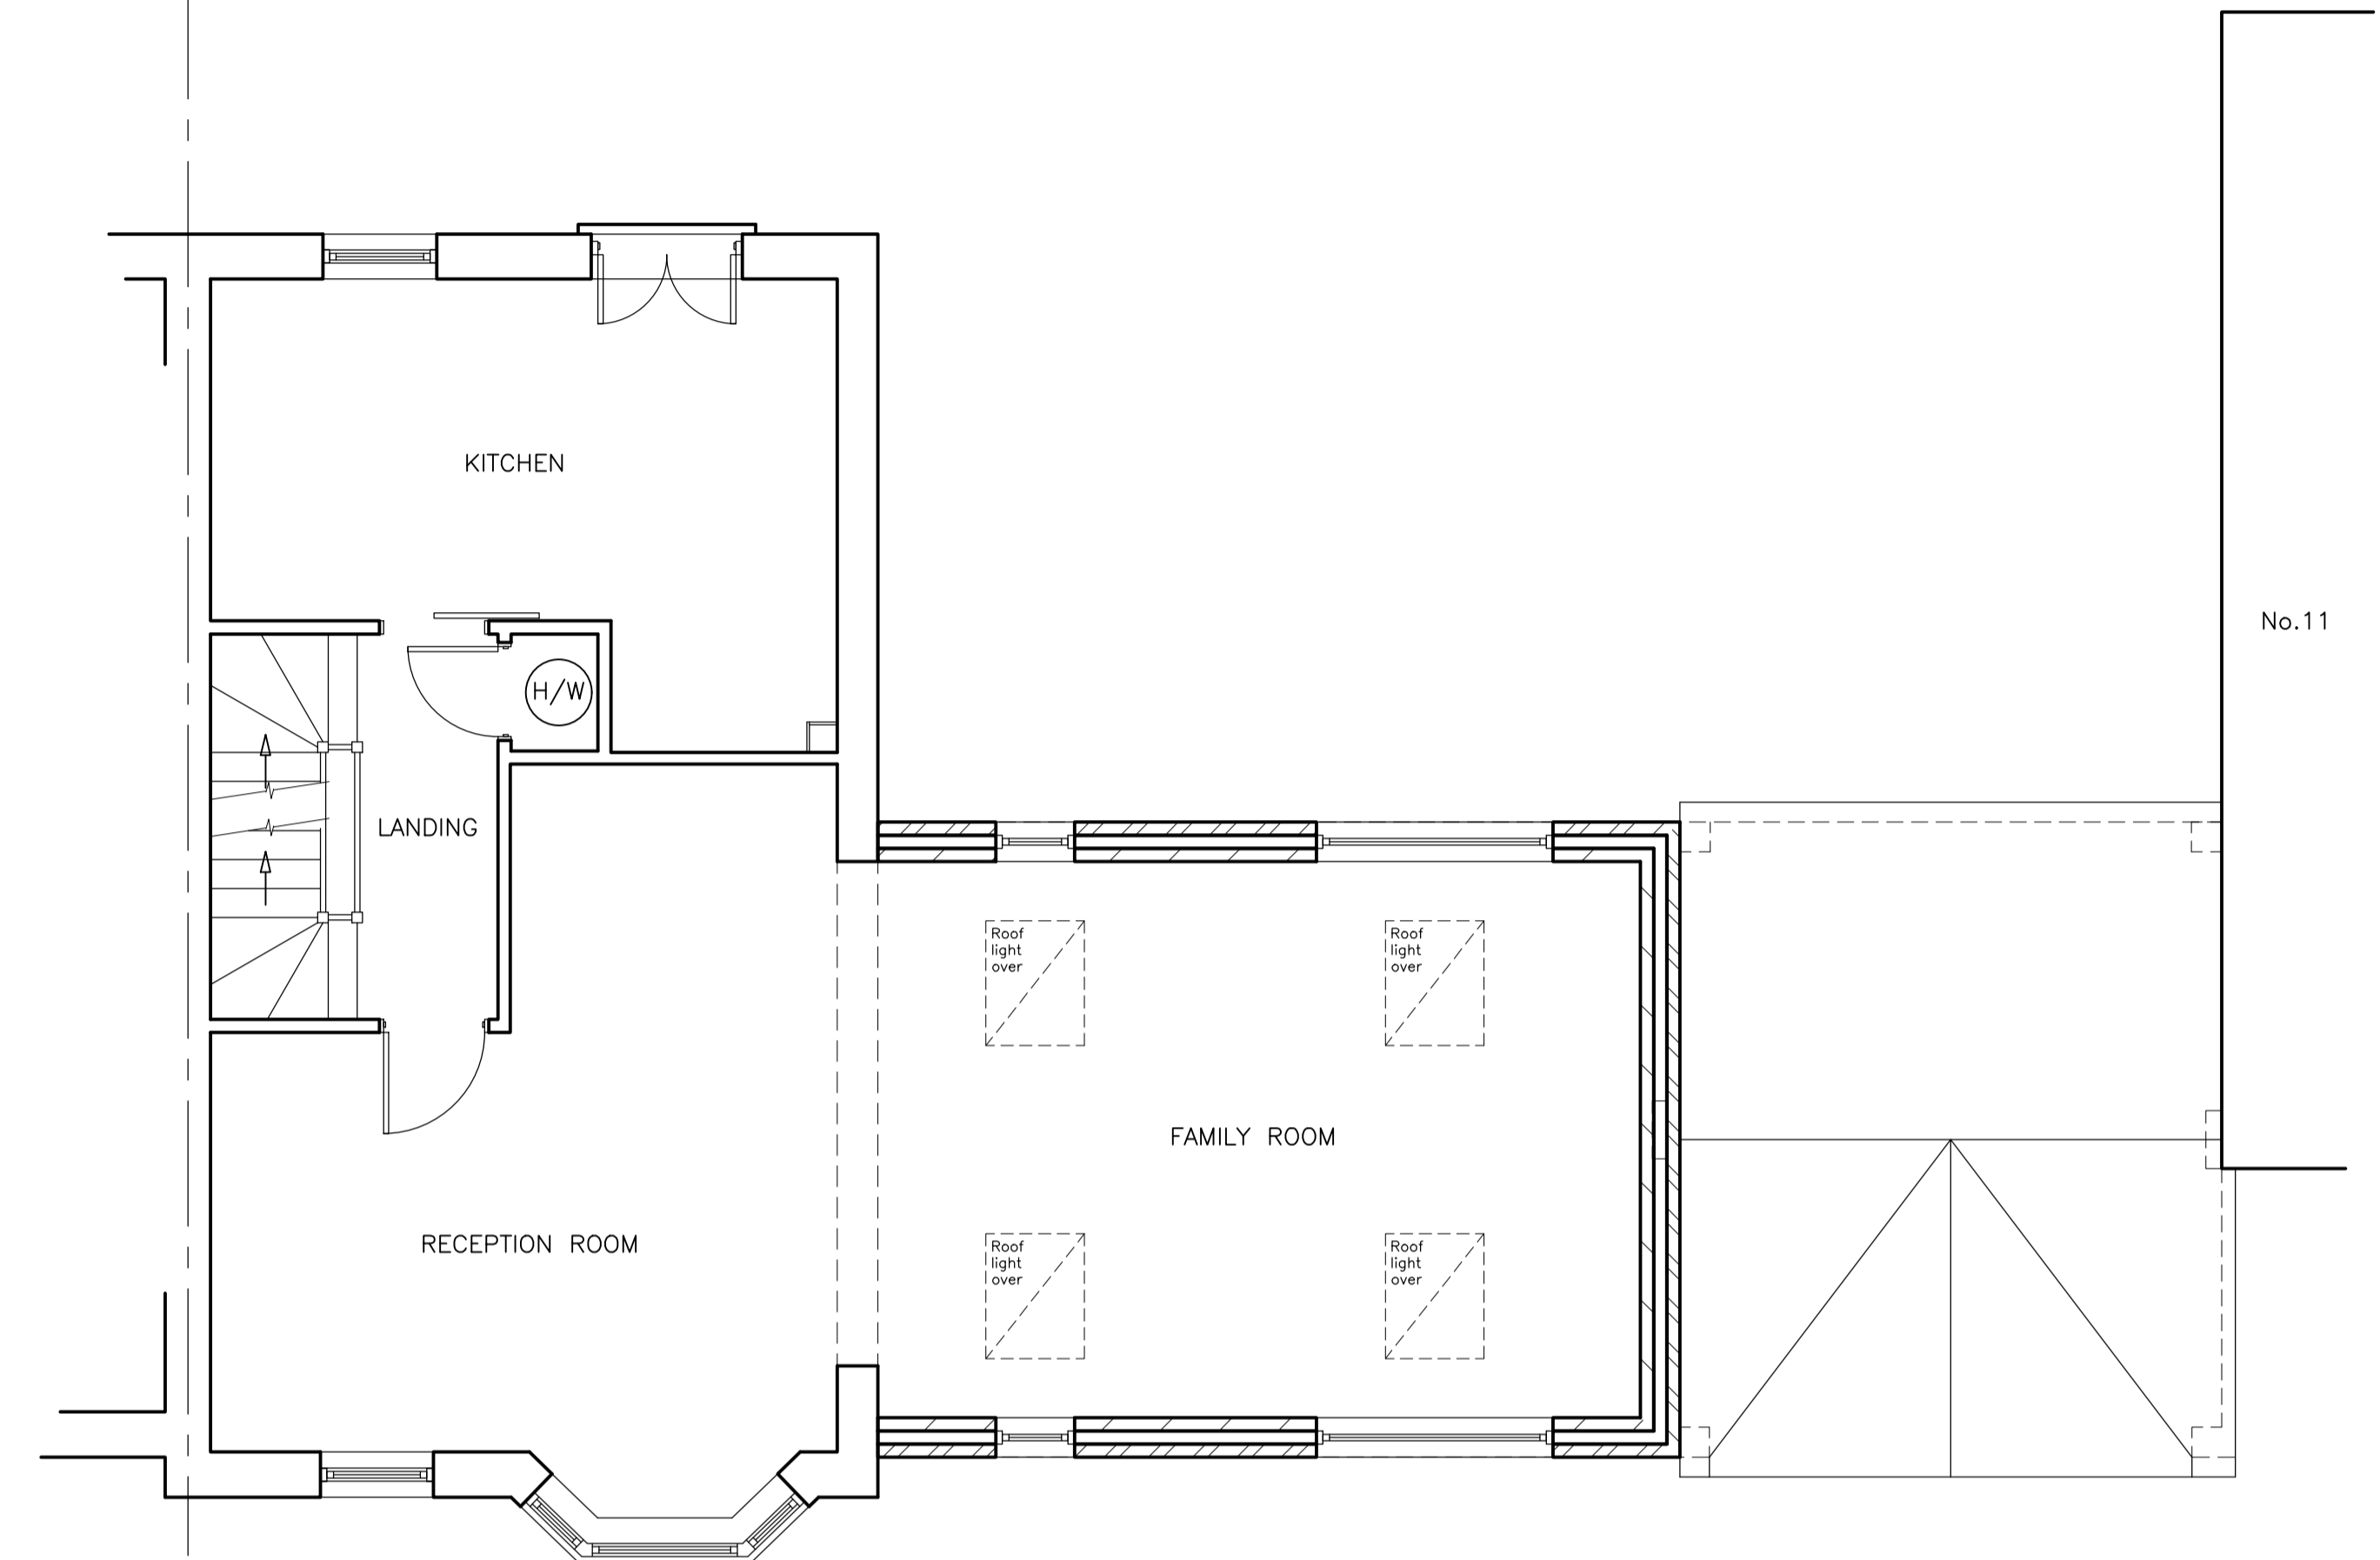


GROUND FLOOR PLAN
(1:50)

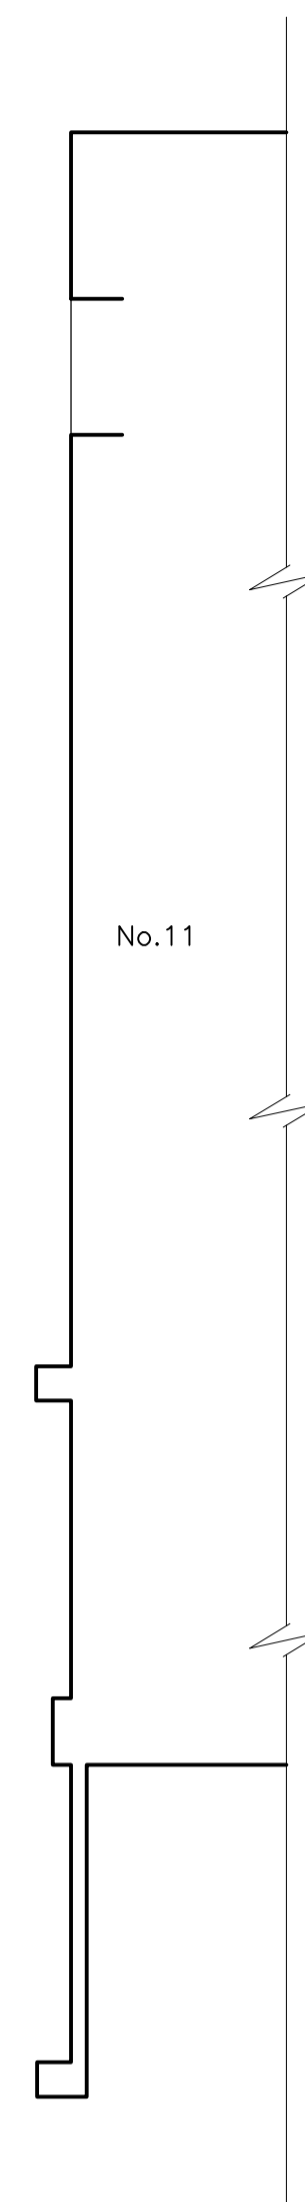

FIRST FLOOR PLAN
(1:50)

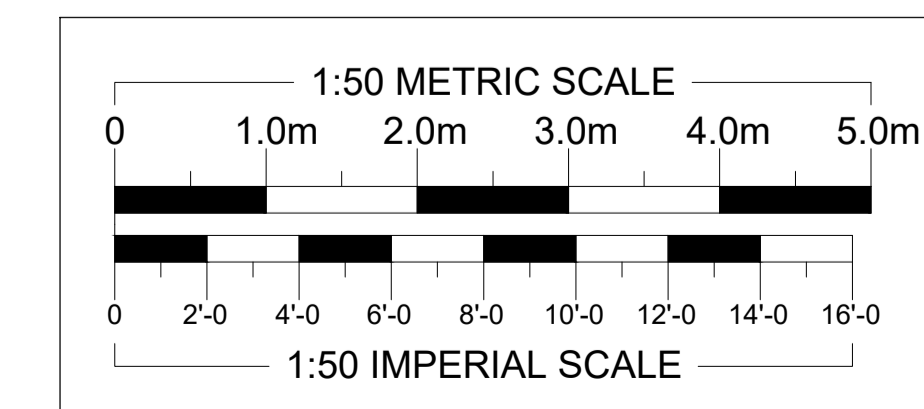

REVISIONS	DATE
ARTHUR J. FERRYMAN & ASSOCIATES ARCHITECTURAL CONSULTANTS • SURVEYORS 128 HIGH STREET • BUSHEY • HERTS • WD23 3DE Tel: 020 8950 0508 Email: office@ajferryman.co.uk	
TITLE PROPOSED SIDE EXTENSION	
ADDRESS 9 Three Valleys Way Bushey WD23 2FF	
CLIENT Mr R Mylarapu	
SCALE AS SHOWN @A1	DATE 07/23
DRAWING	REV.
223075/08	