



This drawing and designs within are the intellectual property of Arthur J Ferryman & Associates Ltd who own the copyright on all original works shown. This drawing may not be copied, in part or whole, issued or distributed without written consent of Arthur J Ferryman & Associates Ltd.

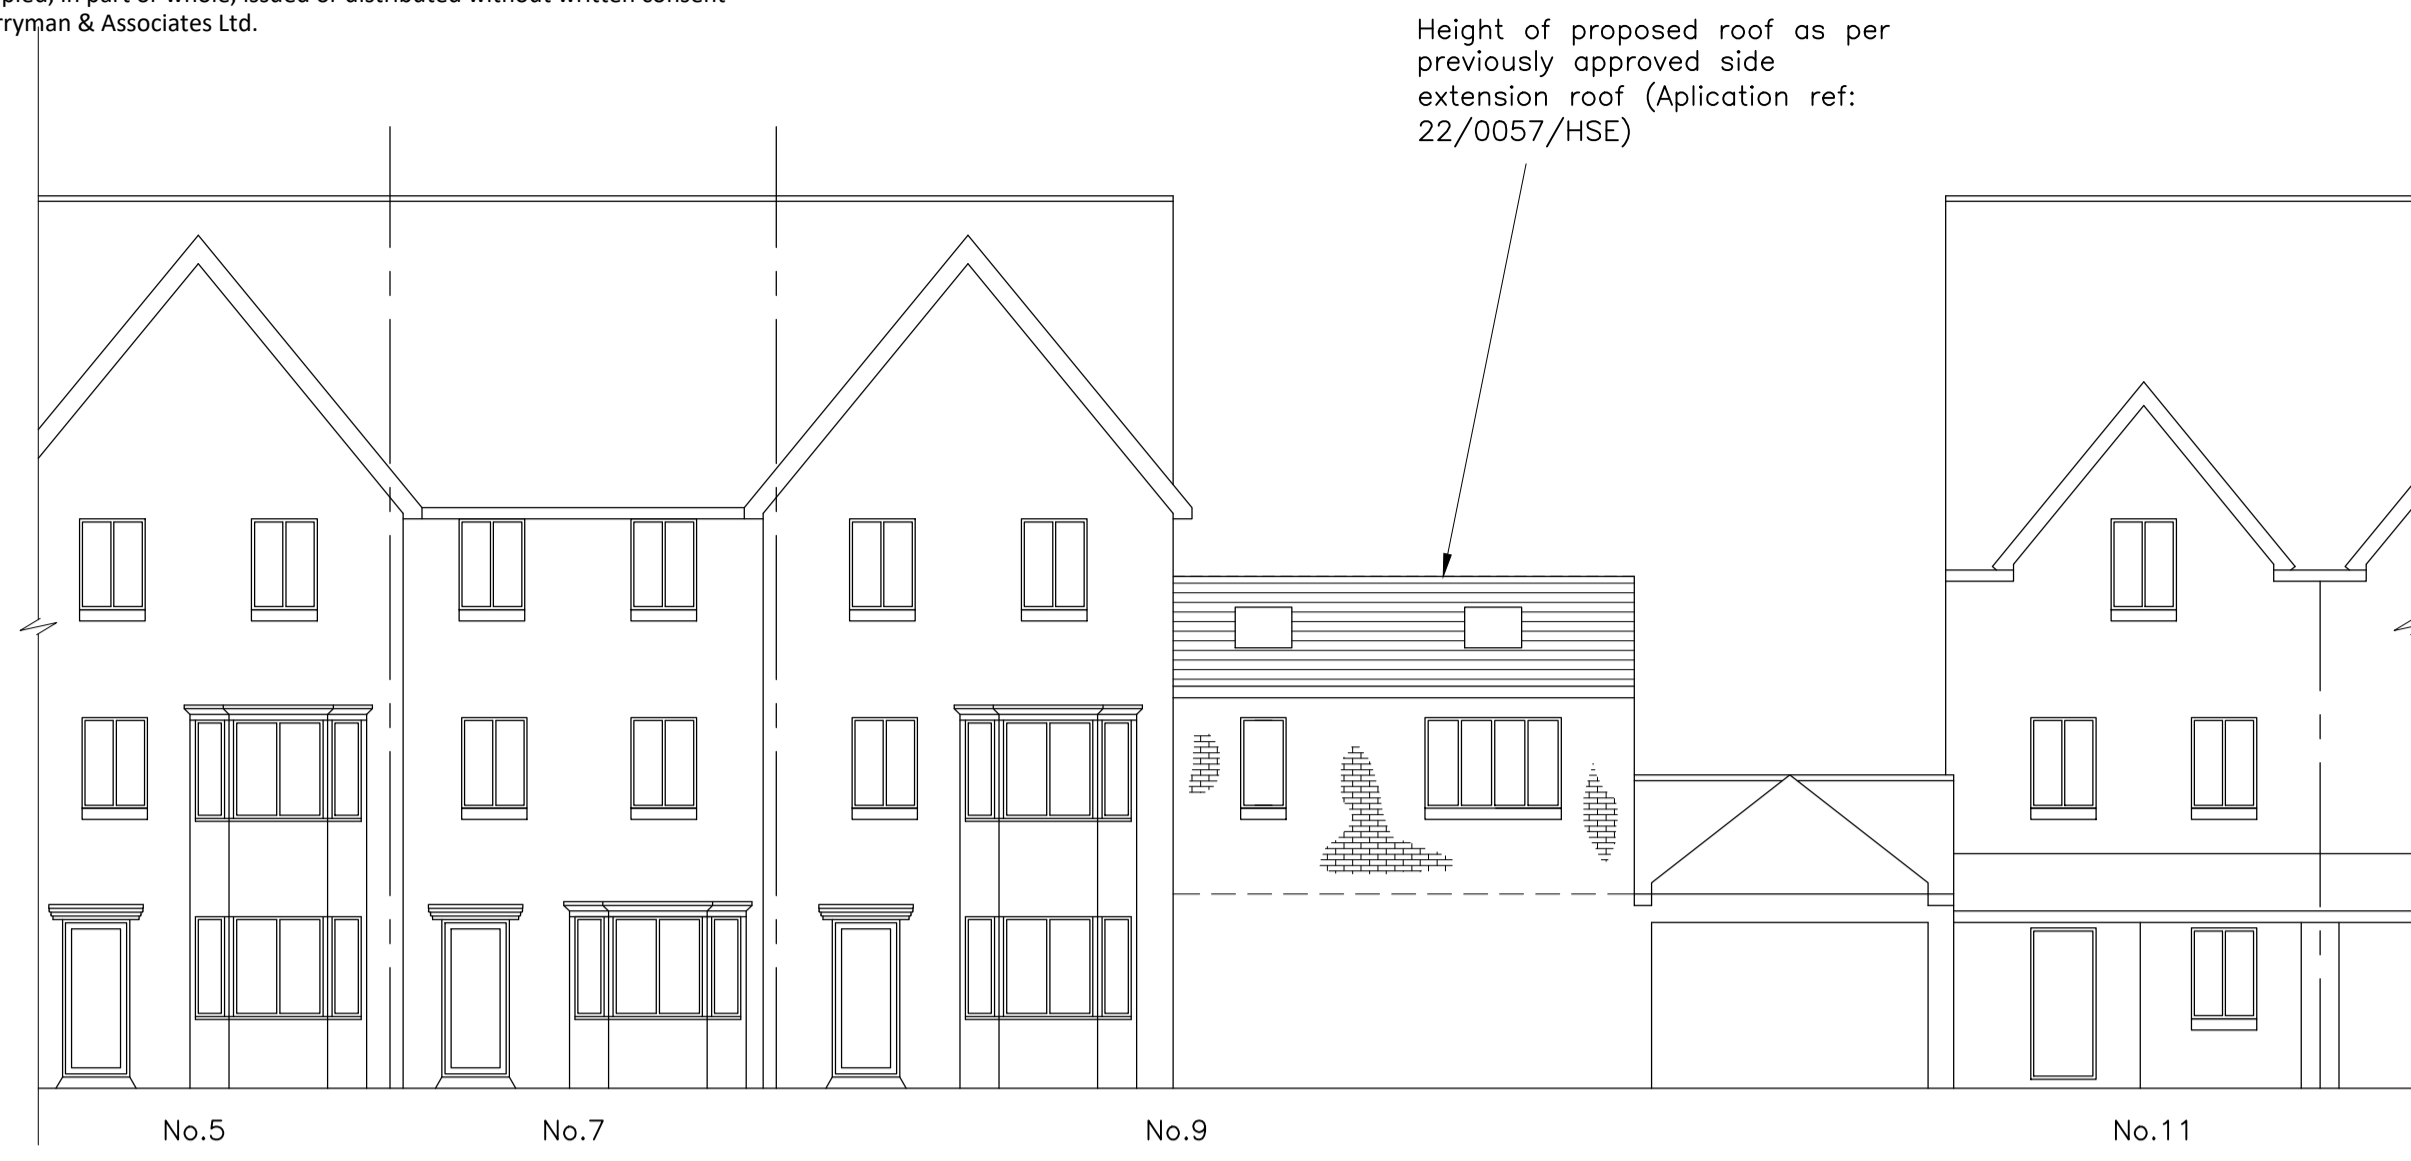


FRONT ELEVATION
(1:100)






REAR ELEVATION
(1:100)

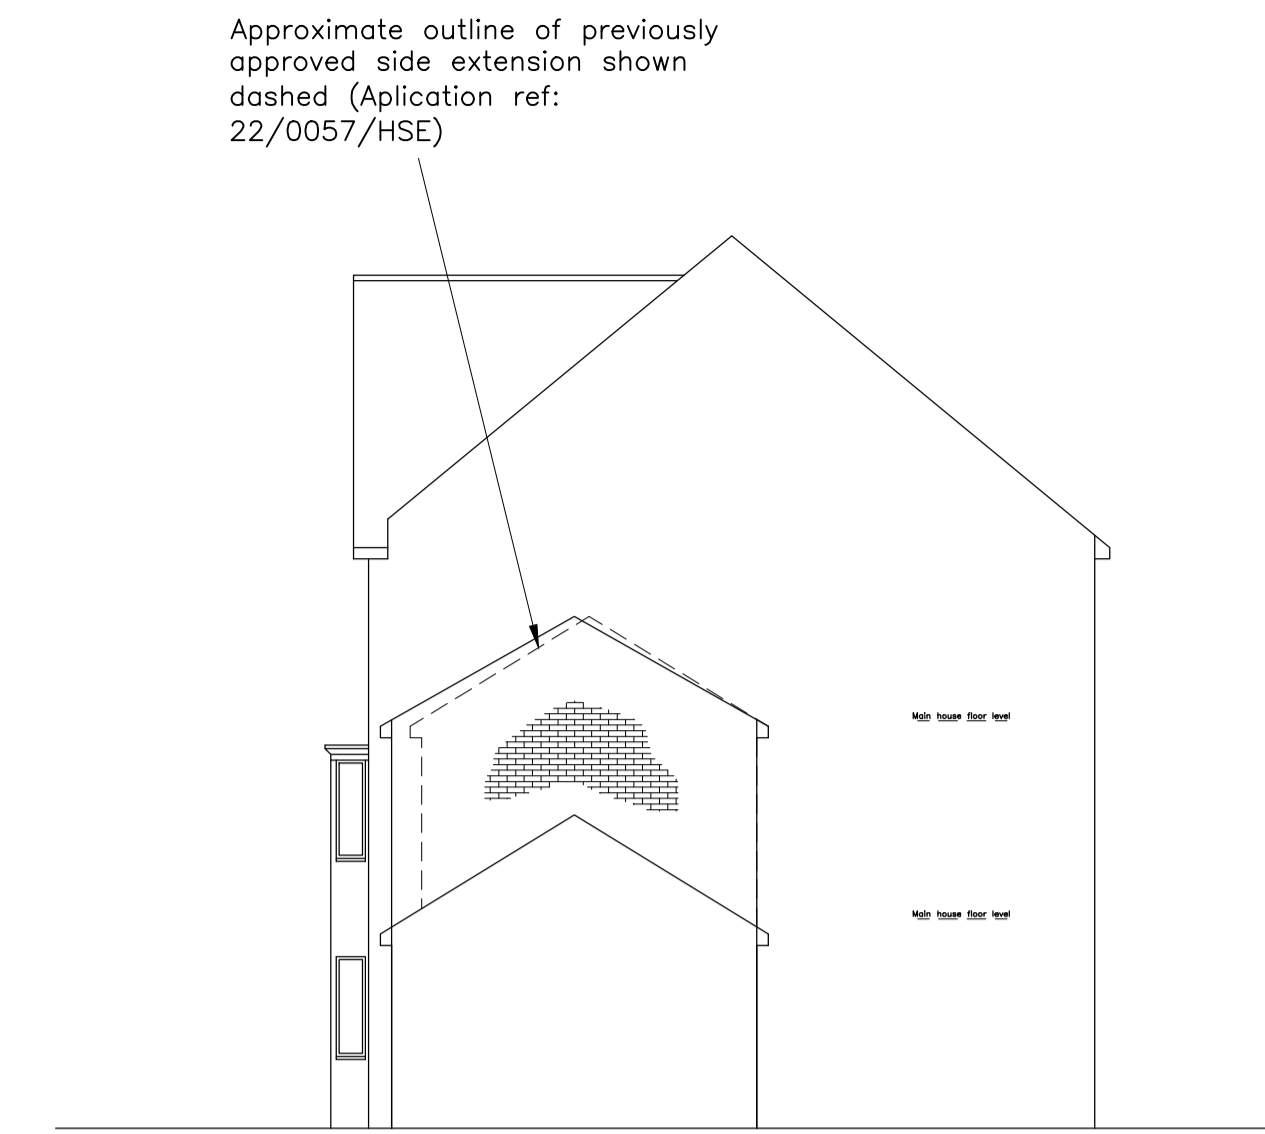

RIGHT ELEVATION
(1:100)

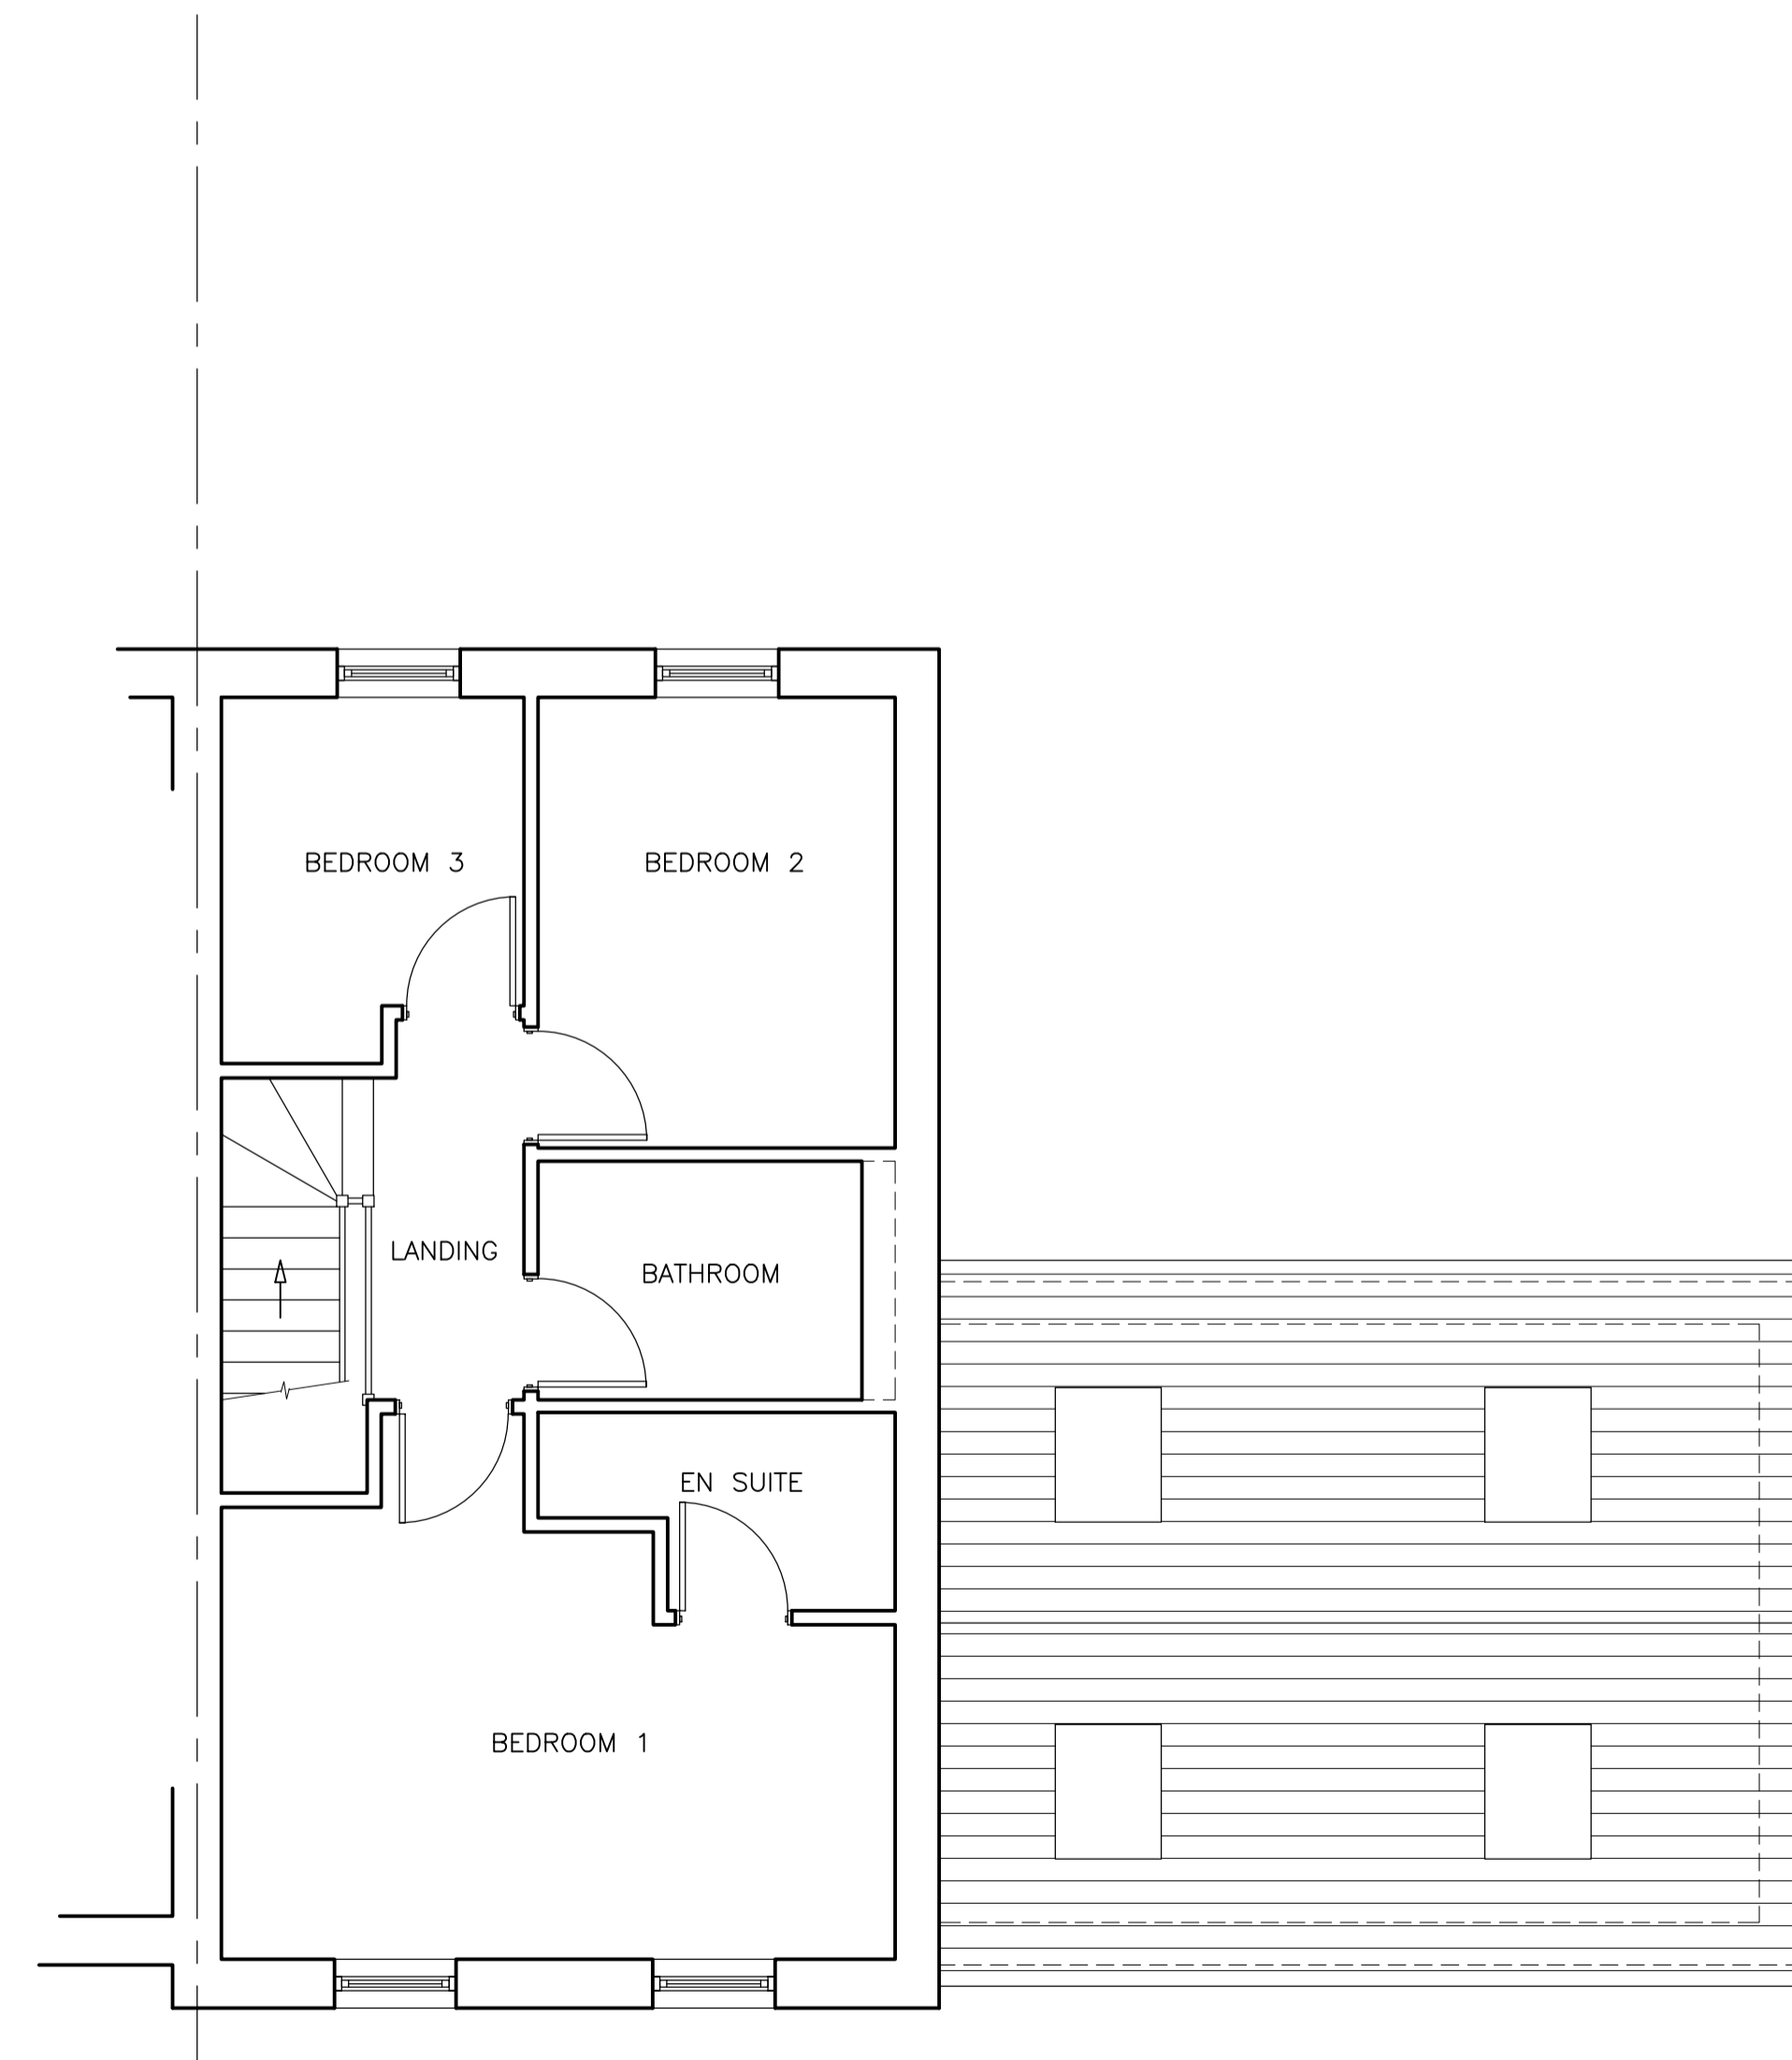

SECOND FLOOR PLAN
(1:50)

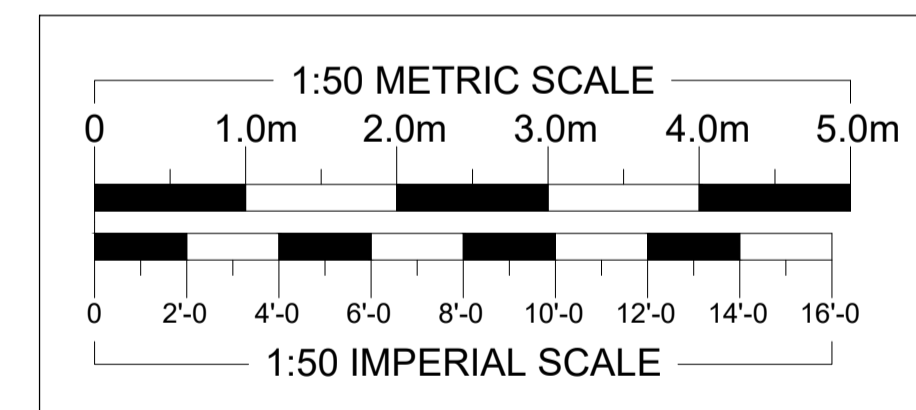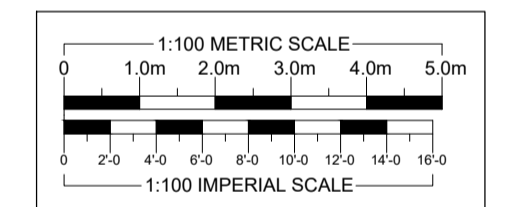 

REVISIONS	DATE
ARTHUR J. FERRYMAN & ASSOCIATES	
ARCHITECTURAL CONSULTANTS • SURVEYORS	
128 HIGH STREET • BUSHEY • HERTS • WD23 3DE Tel: 020 8950 0508 Email: office@ajferryman.co.uk	
TITLE PROPOSED SIDE EXTENSION	
ADDRESS 9 Three Valleys Way Bushey WD23 2FF	
CLIENT Mr R Mylarapu	
SCALE AS SHOWN @A1	DATE 07/23
DRAWING 223075/09	REV.