





indicative section at pond

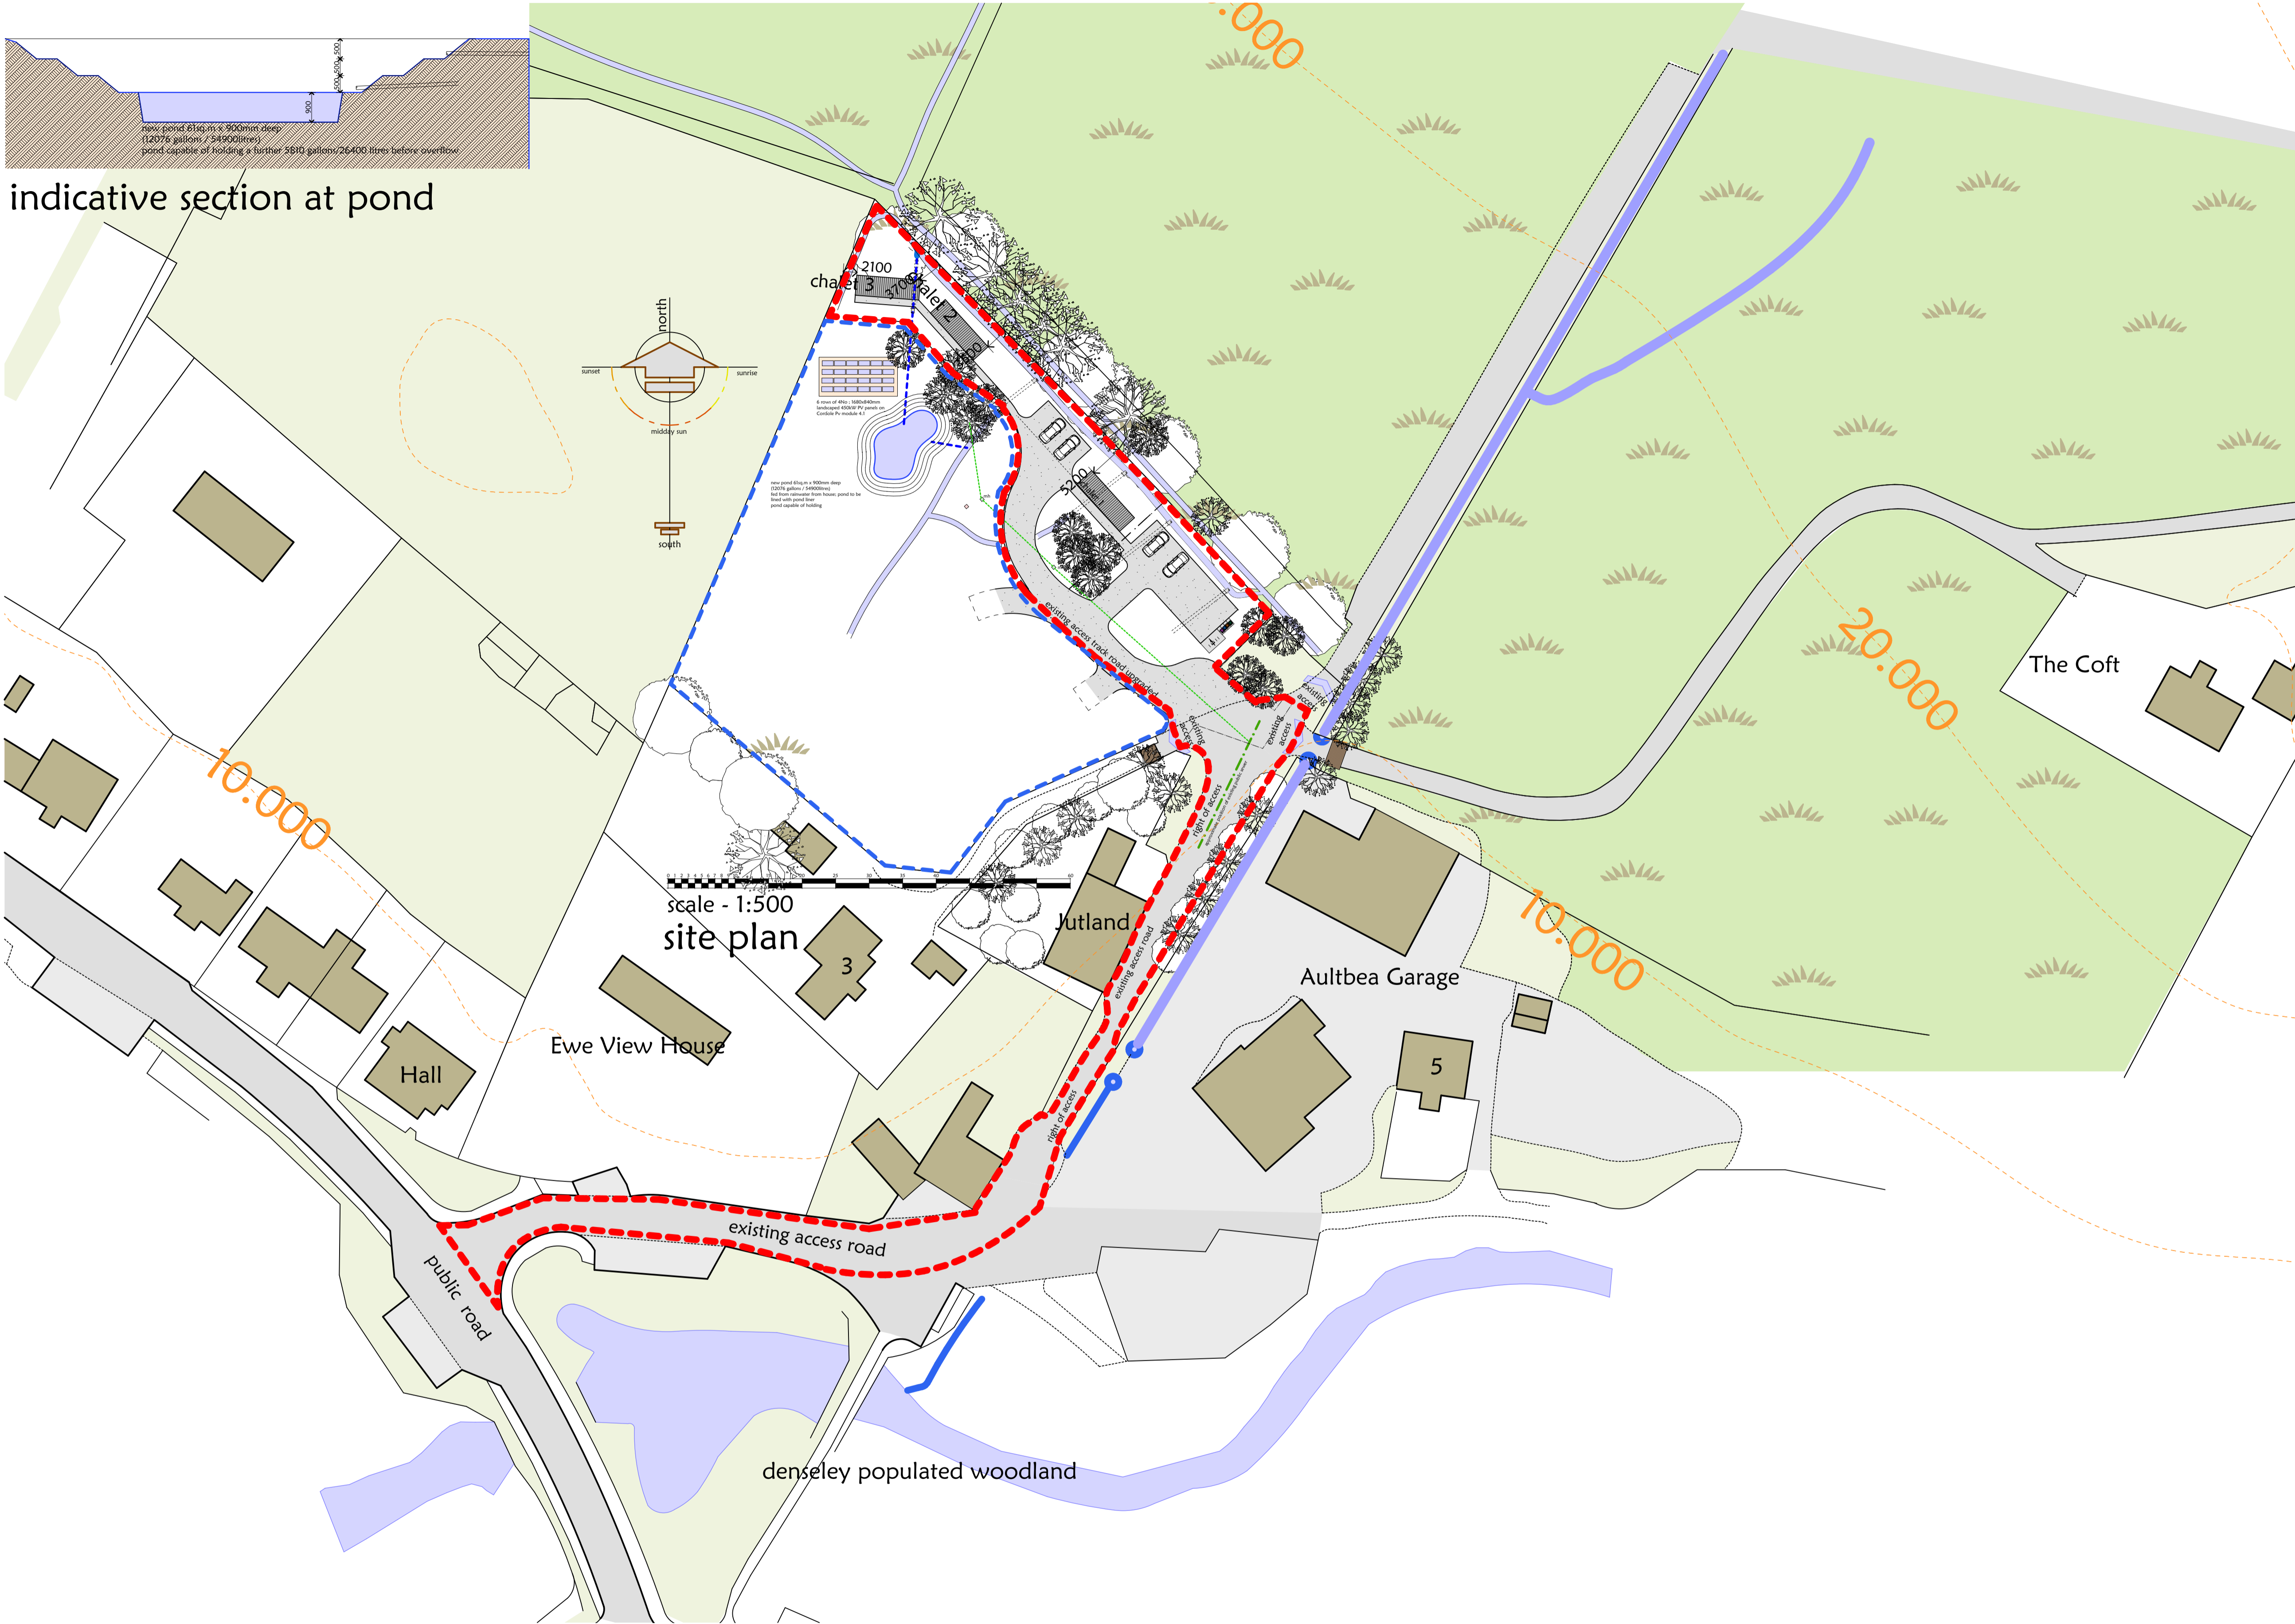

scale - 1:500
site plan

-  upgrading of existing access track
-  application site
-  ground owned by applicant

MARTIN ARCHIBALD
ARCHITECTURAL · PLANNING CONSULTANTS



SPECIALISING IN INDIVIDUAL HOUSE DESIGN
THISTLE CROFTS
20 · 21 SOUTH FERRADALE
GAIRDOCH
WESTER ROSS · IV21 2AU
TELEPHONE : 07710 243008

- Feu plans
- Extensions
- Conversions
- Renovations
- Roads design
- Housing Schemes
- Measured Surveys
- Bills of Quantities
- Production of Tender Documents & Contract Management
- Innovative designs brought to life with 'virtual reality' models and tours of your home

A FULL & COMPREHENSIVE ARCHITECTURAL SERVICE

Project
Proposed 3No chalets for holiday letting/tourism
'Ararauna', Aultbea, Wester Ross, IV22 2JA
for Brian Stevenson Ltd.

site plan	
Scale 1:500	Date February 2024
Drawn by Martin Archibald	Signed Martin Archibald
Drawing No	

3 : 2024 : 1b