
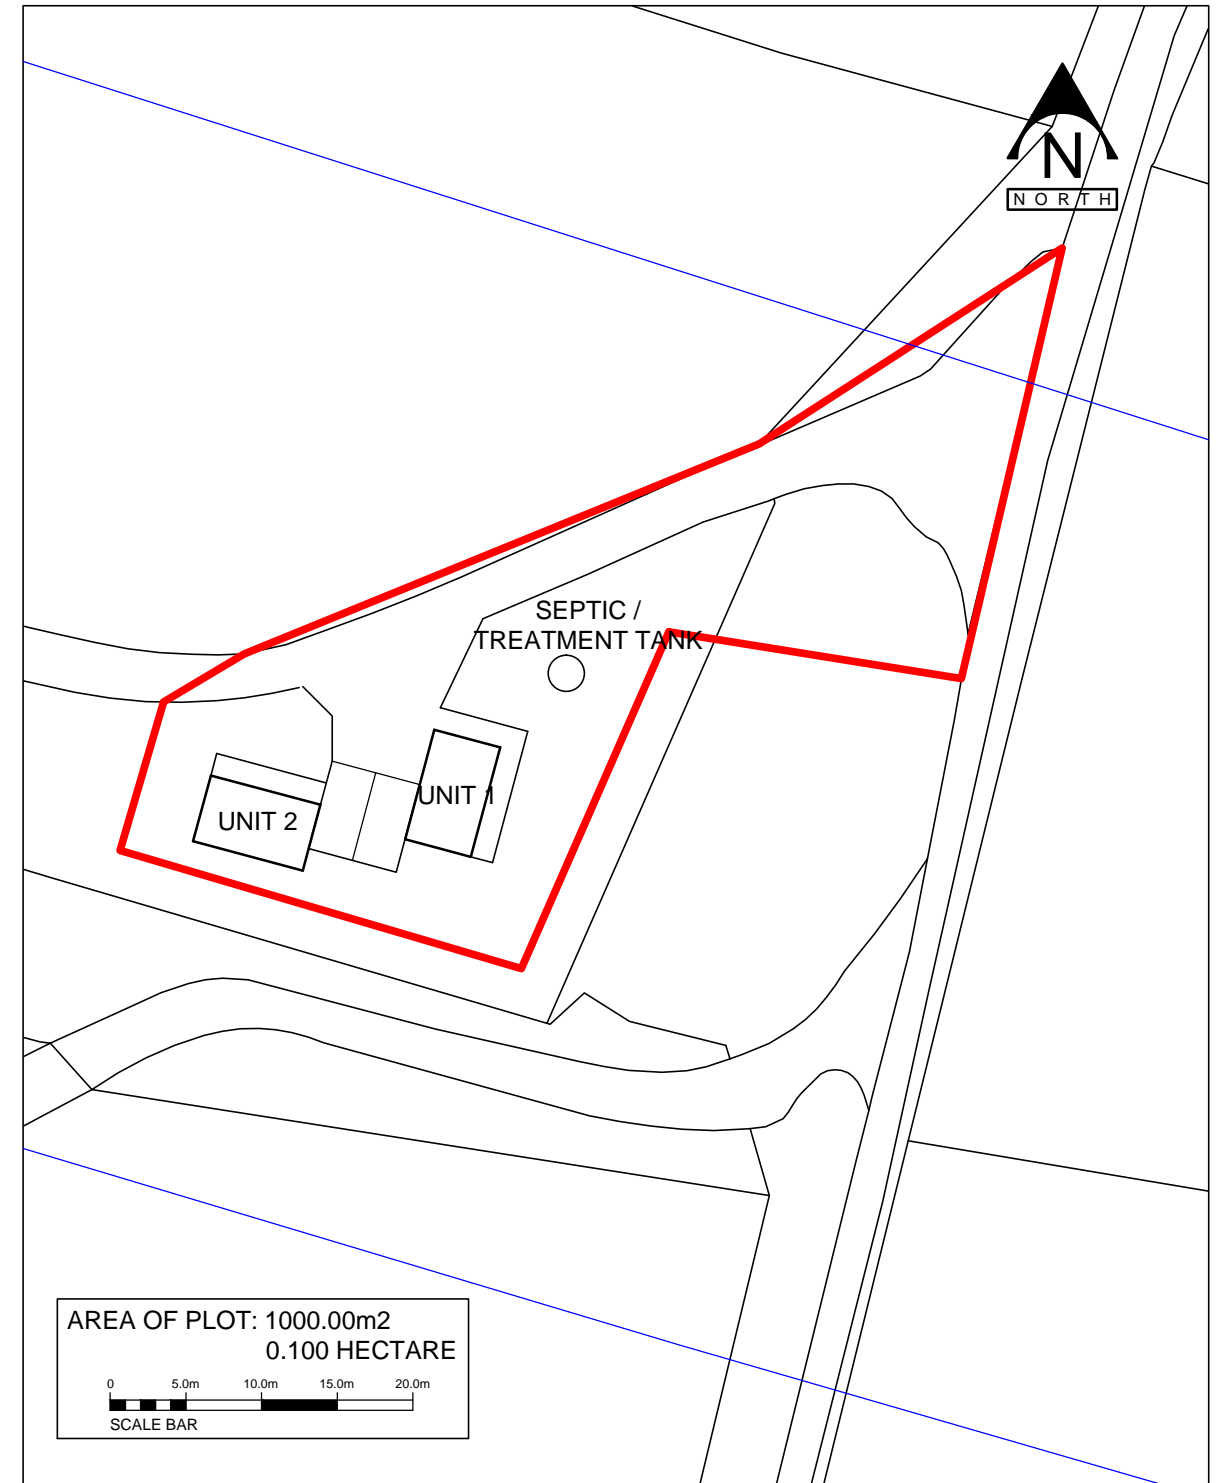


**LOCATION PLAN**  
SCALE 1:1250

 

**SITE PLAN**

GRID REF: 140230, 848330

SCALE 1:500

**MEARNS PERT**

**PROPOSED STL UNITS AT  
GLENBERNISDALE, SKEABOST BRIDGE  
ISLE OF SKYE, IV51 9NP**

DATE: 14st MARCH 2024

SCALE : 1:500 & 1:2500 (A3)