



GROUND FLOOR

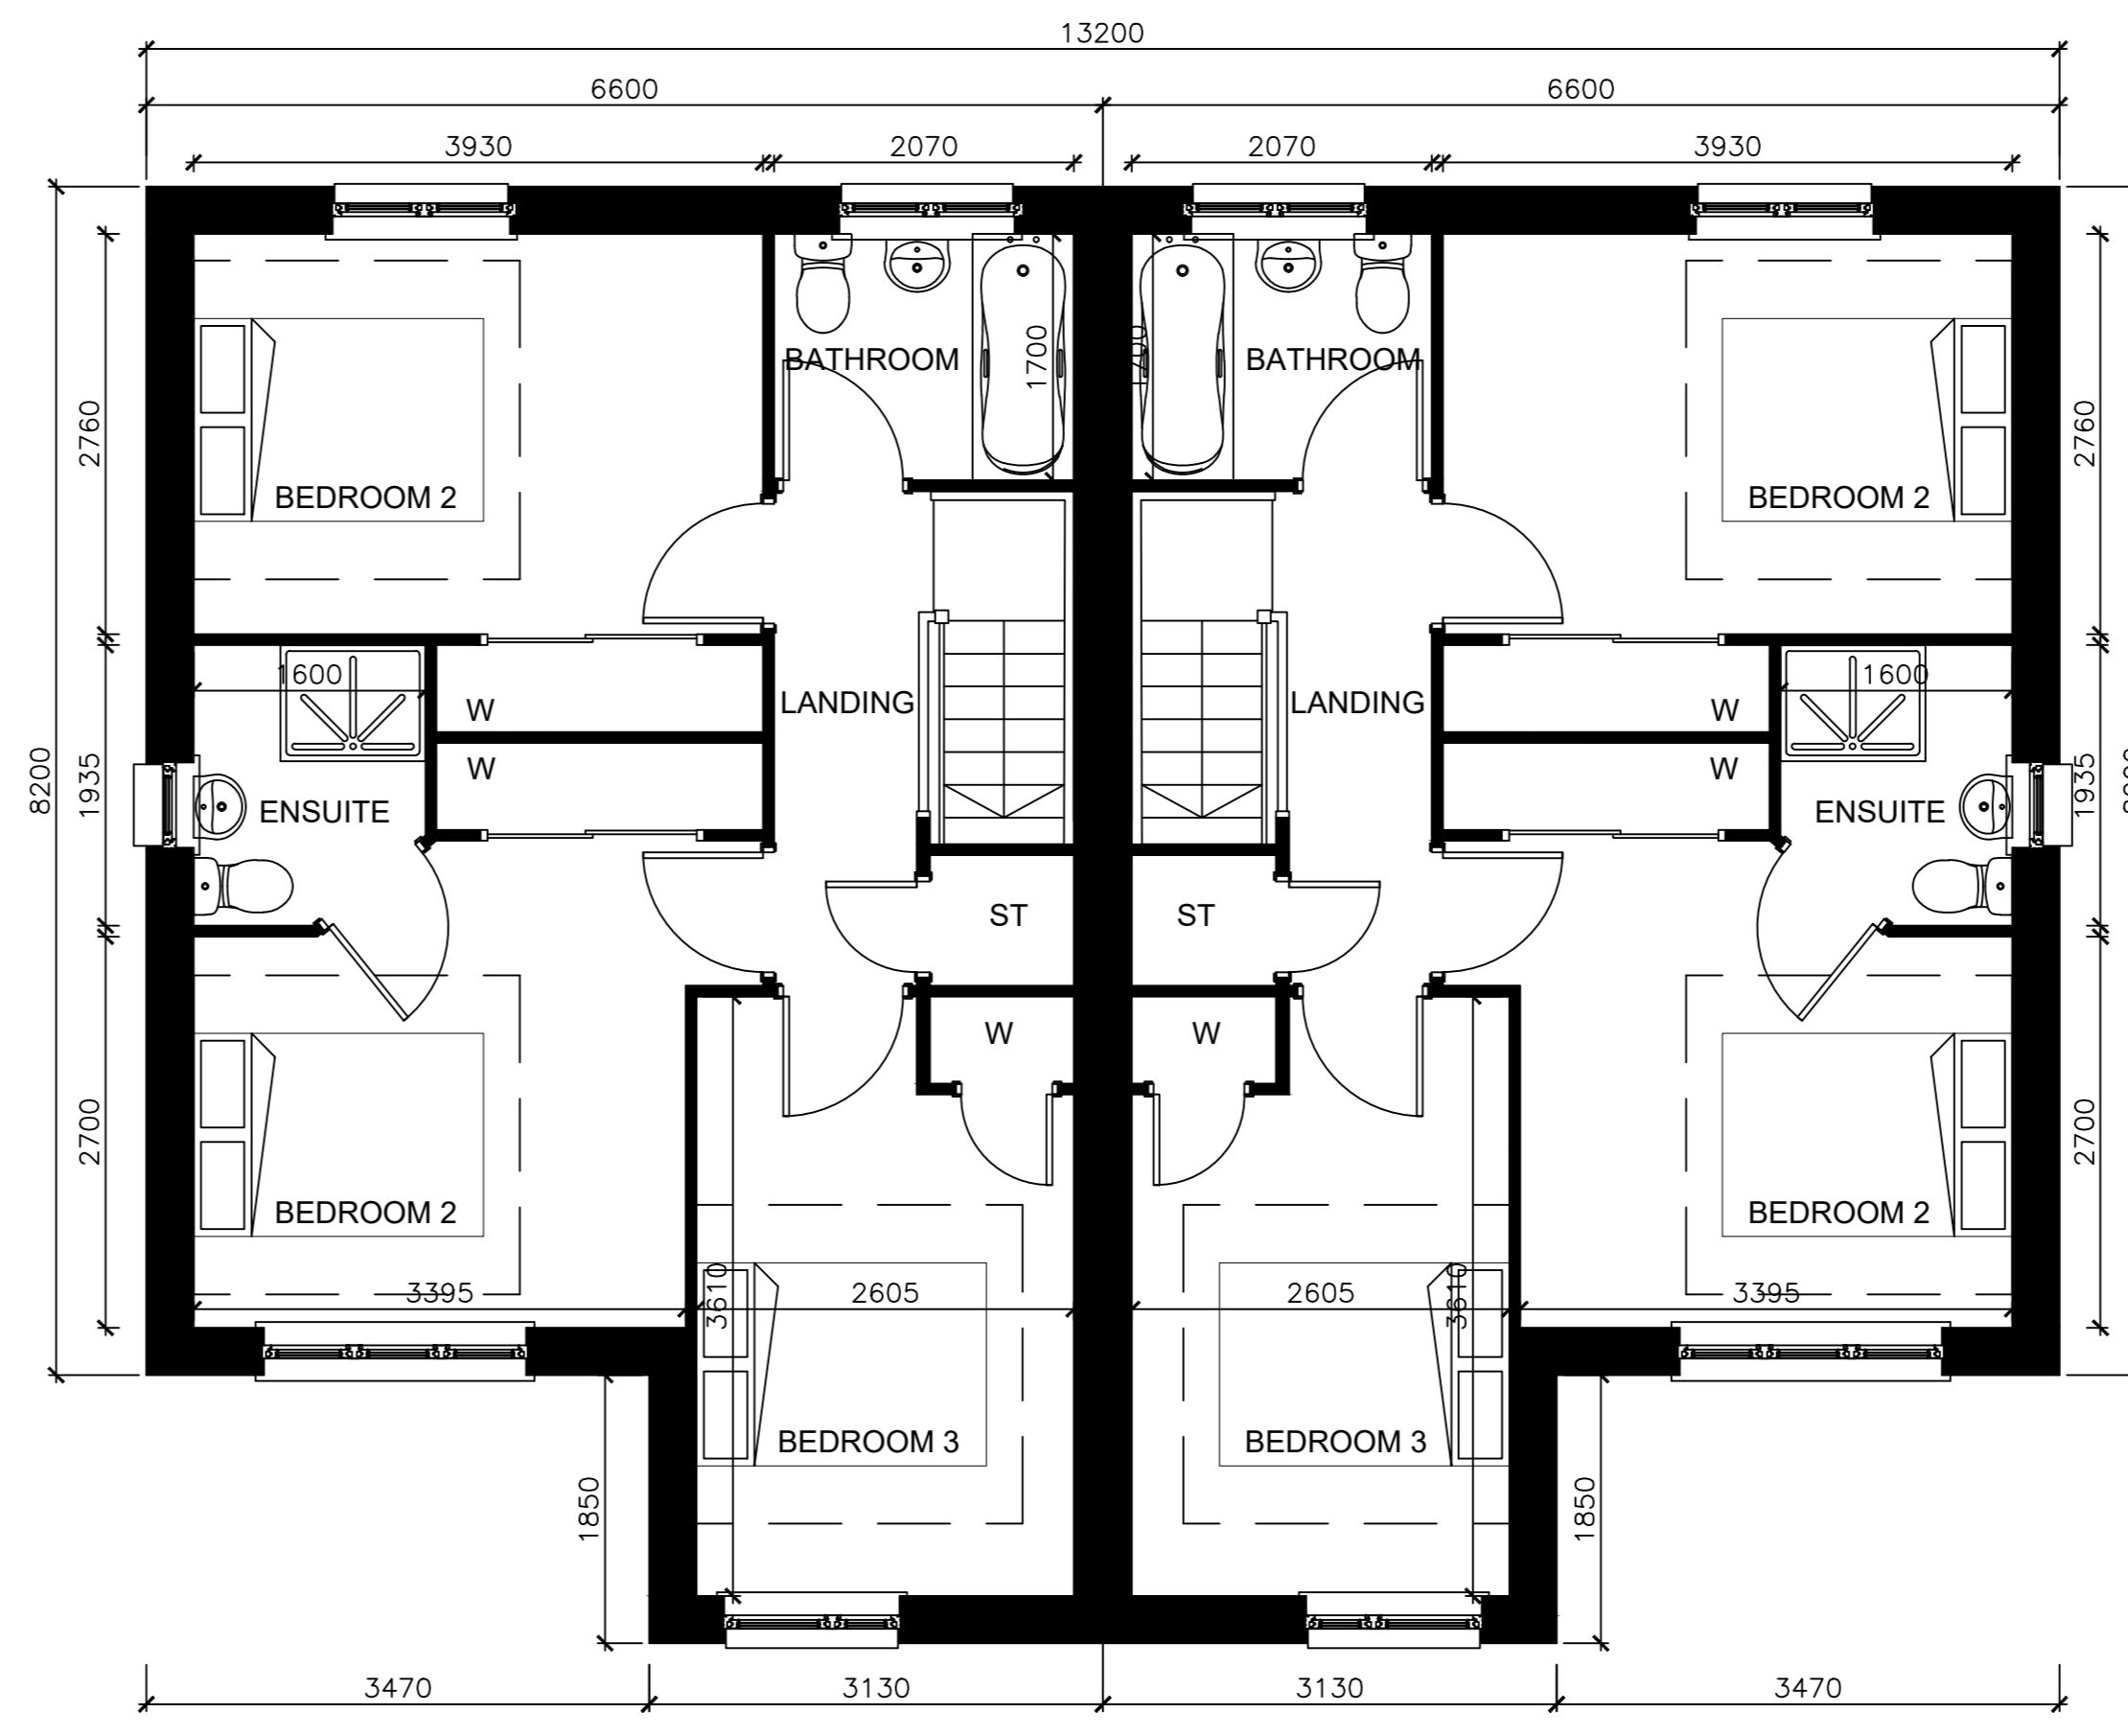


FIRST FLOOR

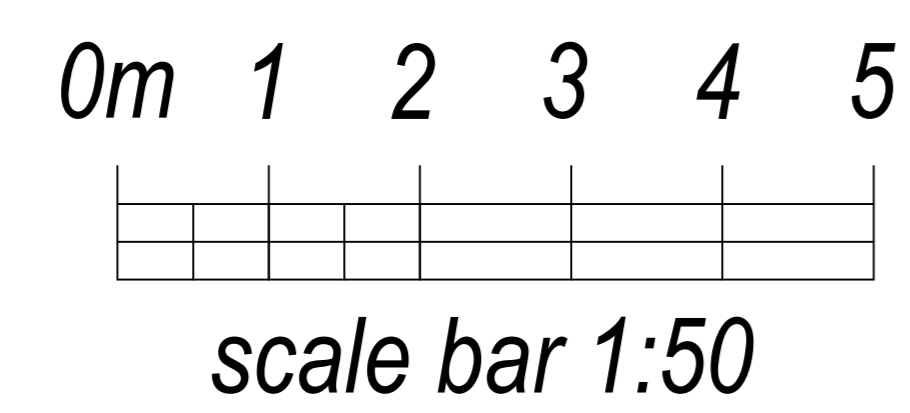


- ① Dry vent ridge tiles
- ② Interlocking concrete roof tiles
- ③ grey upvc windows
- ④ grey upvc fascia & soffit
- ⑤ Marley Eternit render panels
- ⑥ white render




FRONT ELEVATION

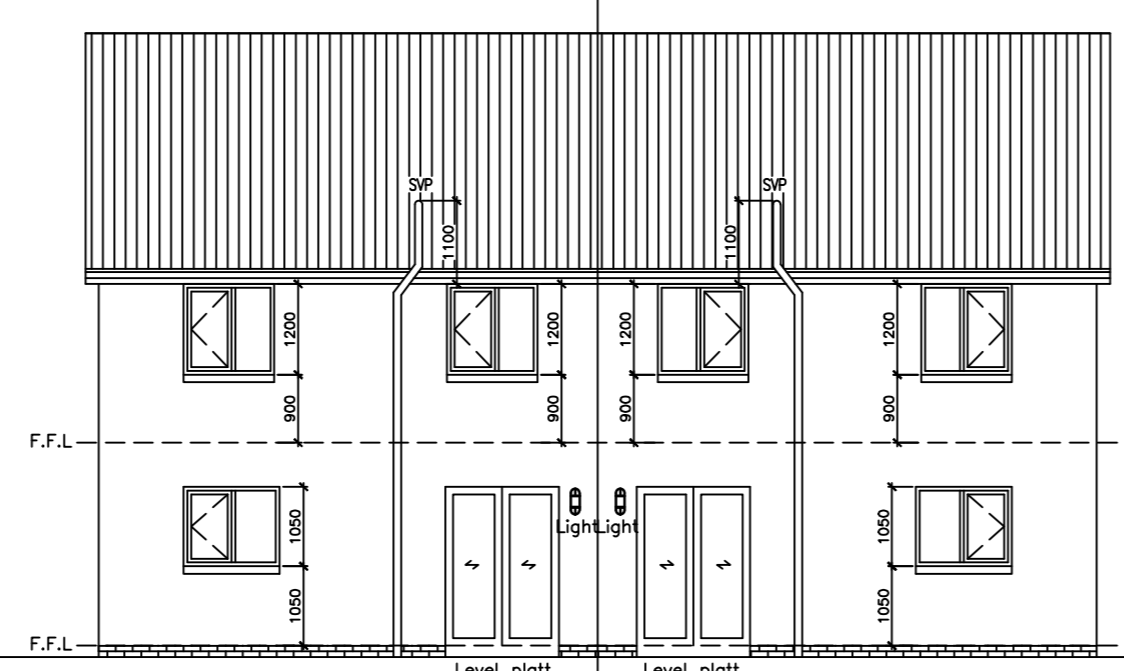


REAR ELEVATION

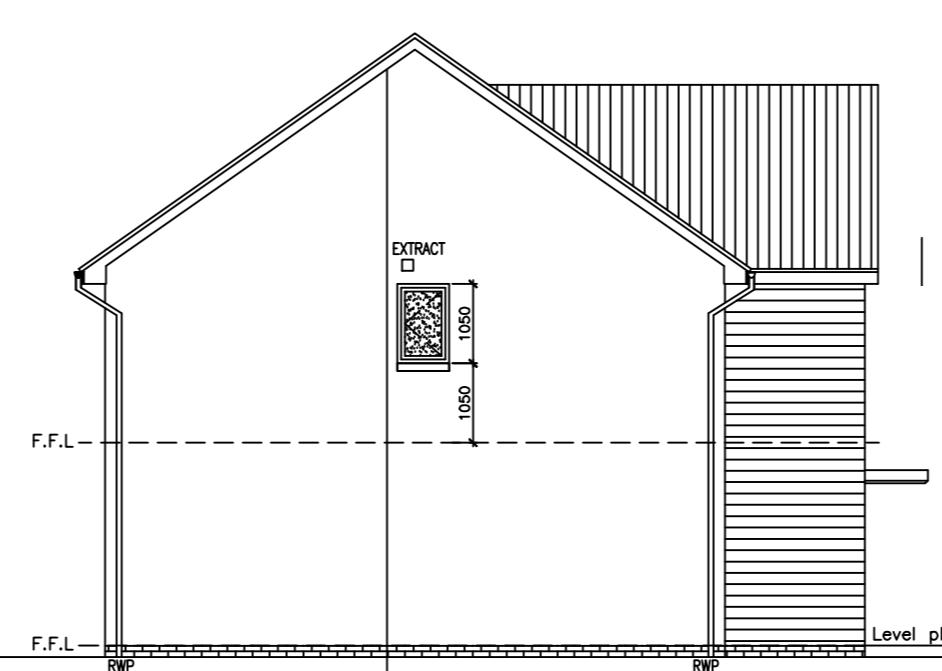


SIDE ELEVATION

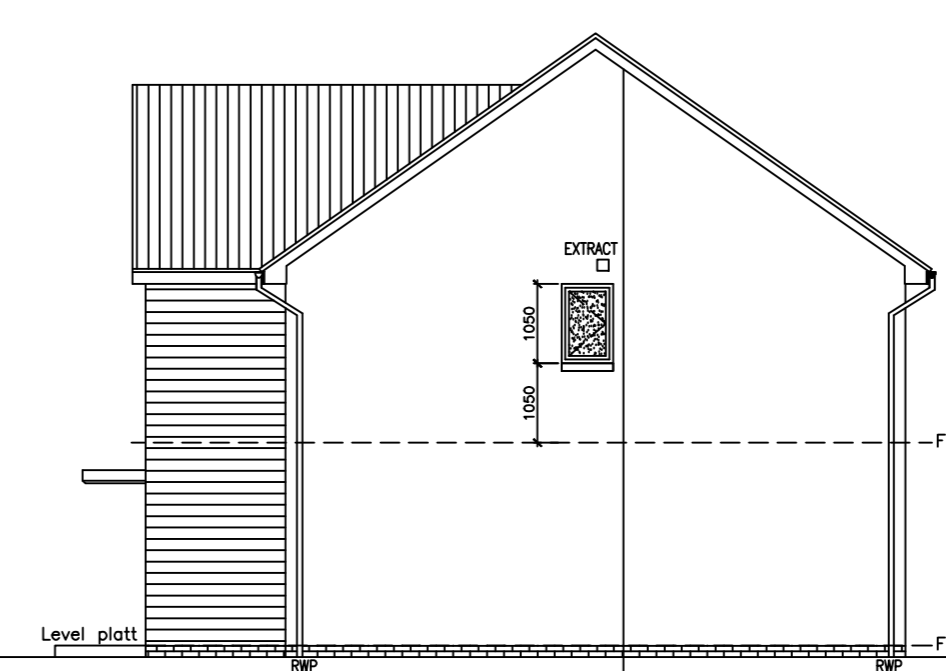

SIDE ELEVATION

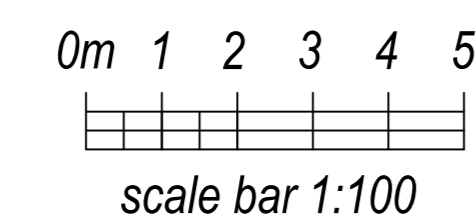

 272 Bath Street Glasgow, G2 4JR Tel: 0141 354 1776 plindsay@modascotland.com www.modascotland.co.uk	project Renton Road Greenock PA15 3AF	subject Floor Plans & Elevations
	drawn PL	date Feb 24
	scale as noted @A0	drg.no. AL-24/02-03