



NOTES


- All dimensions and levels are to be checked on site. Any discrepancies are to be reported to the UP Architecture Ltd before any work commences.
- This drawing shall not be scaled to ascertain any dimensions. Work to figured dimensions only.
- This drawing shall not be reproduced without express written permission from UP Architecture Ltd.
- Title overlay drawings and ownership boundaries are produced using all reasonable endeavors. UP Architecture Ltd cannot be responsible for the accuracy or scale discrepancy of base plans supplied to them.

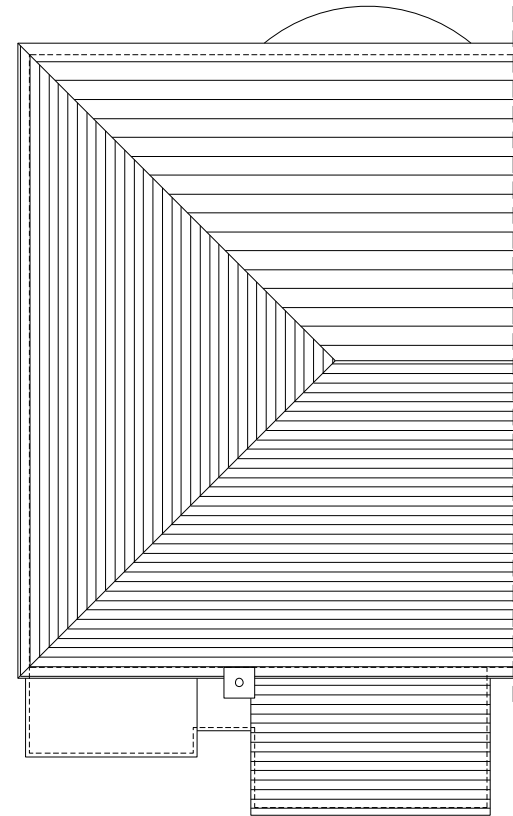


01 Existing Roof Plan
Scale 1:100

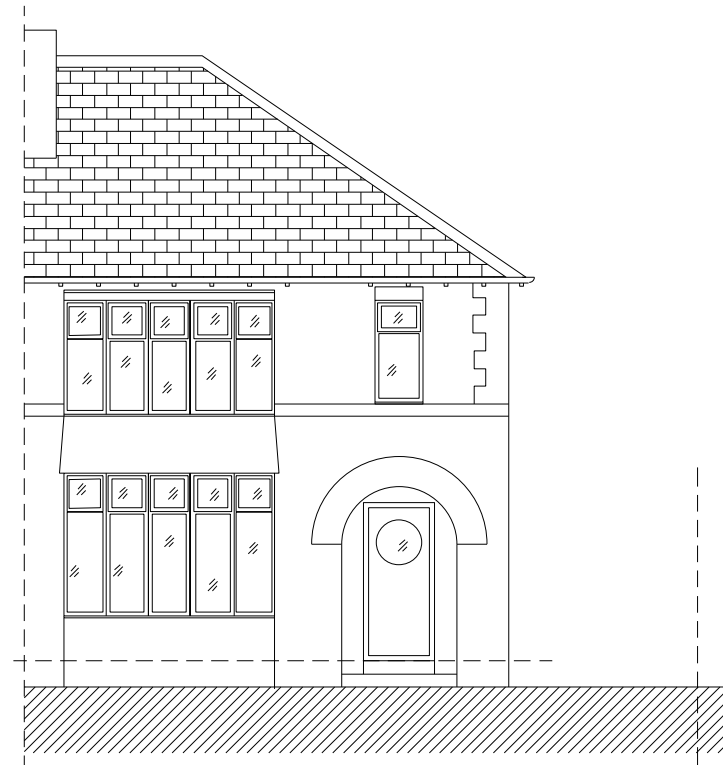

03 Existing North Facing Elevation
Scale 1:100

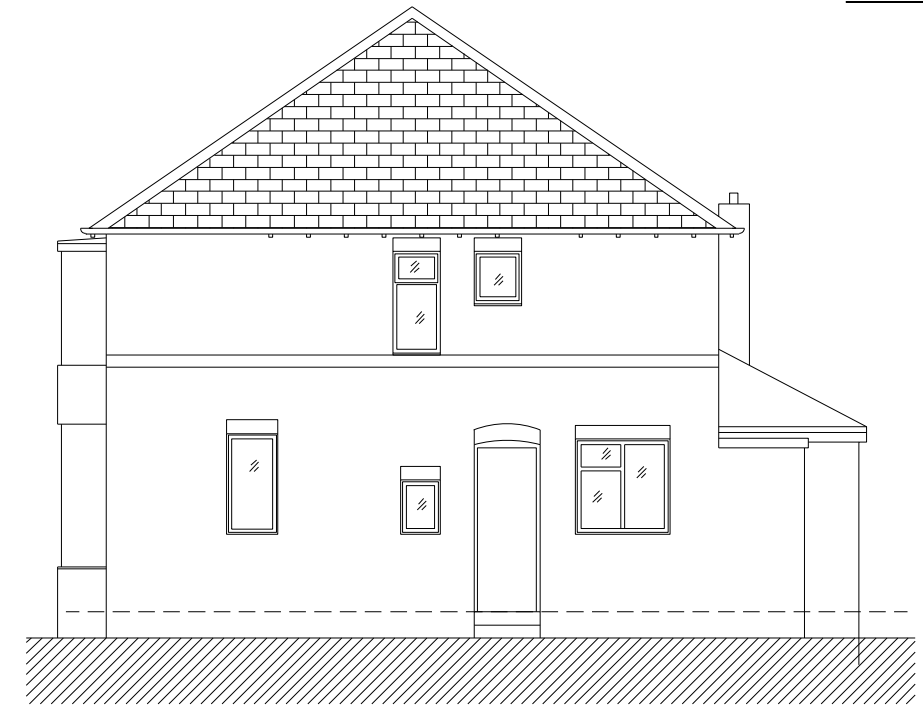

04 Existing West Facing Elevation
Scale 1:100

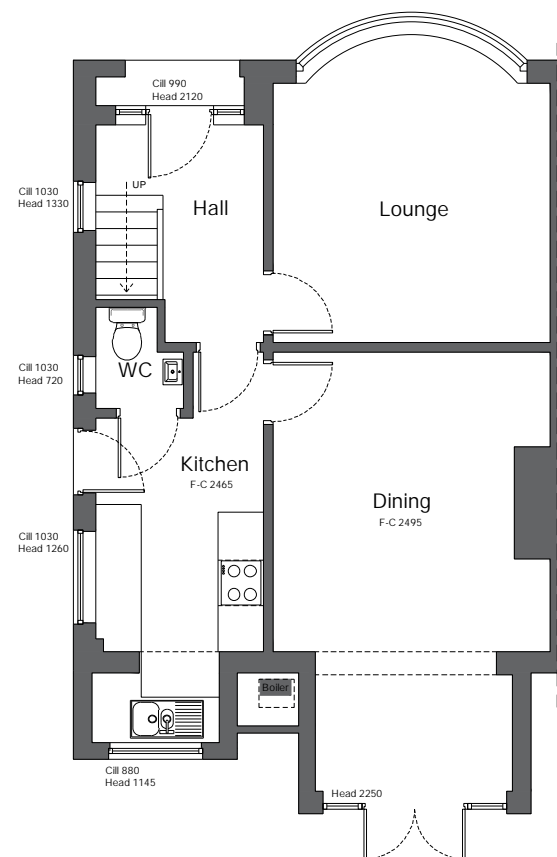


02 Existing Ground Floor Plan
Scale 1:100



05 Existing South Facing Elevation
Scale 1:100



project stage	Stage 03 - Planning		
client	C. Ager		
project	No59 Church Lane Methley, Leeds LS26 9HN		
drawing title	Existing Plans & Elevations		
date	25/03/24	drawn	MJJ
scale	varies @ A3	checked	UP

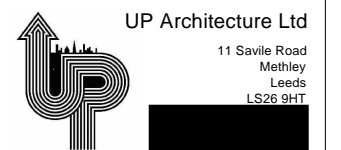

Job No	DWG No	Rev
24-01	(03)01	P01