



Front Elevation - West

1 : 100



Rear Elevation - East

1 : 100




Side Elevation - South

1 : 100



Side Elevation - North

1 : 100

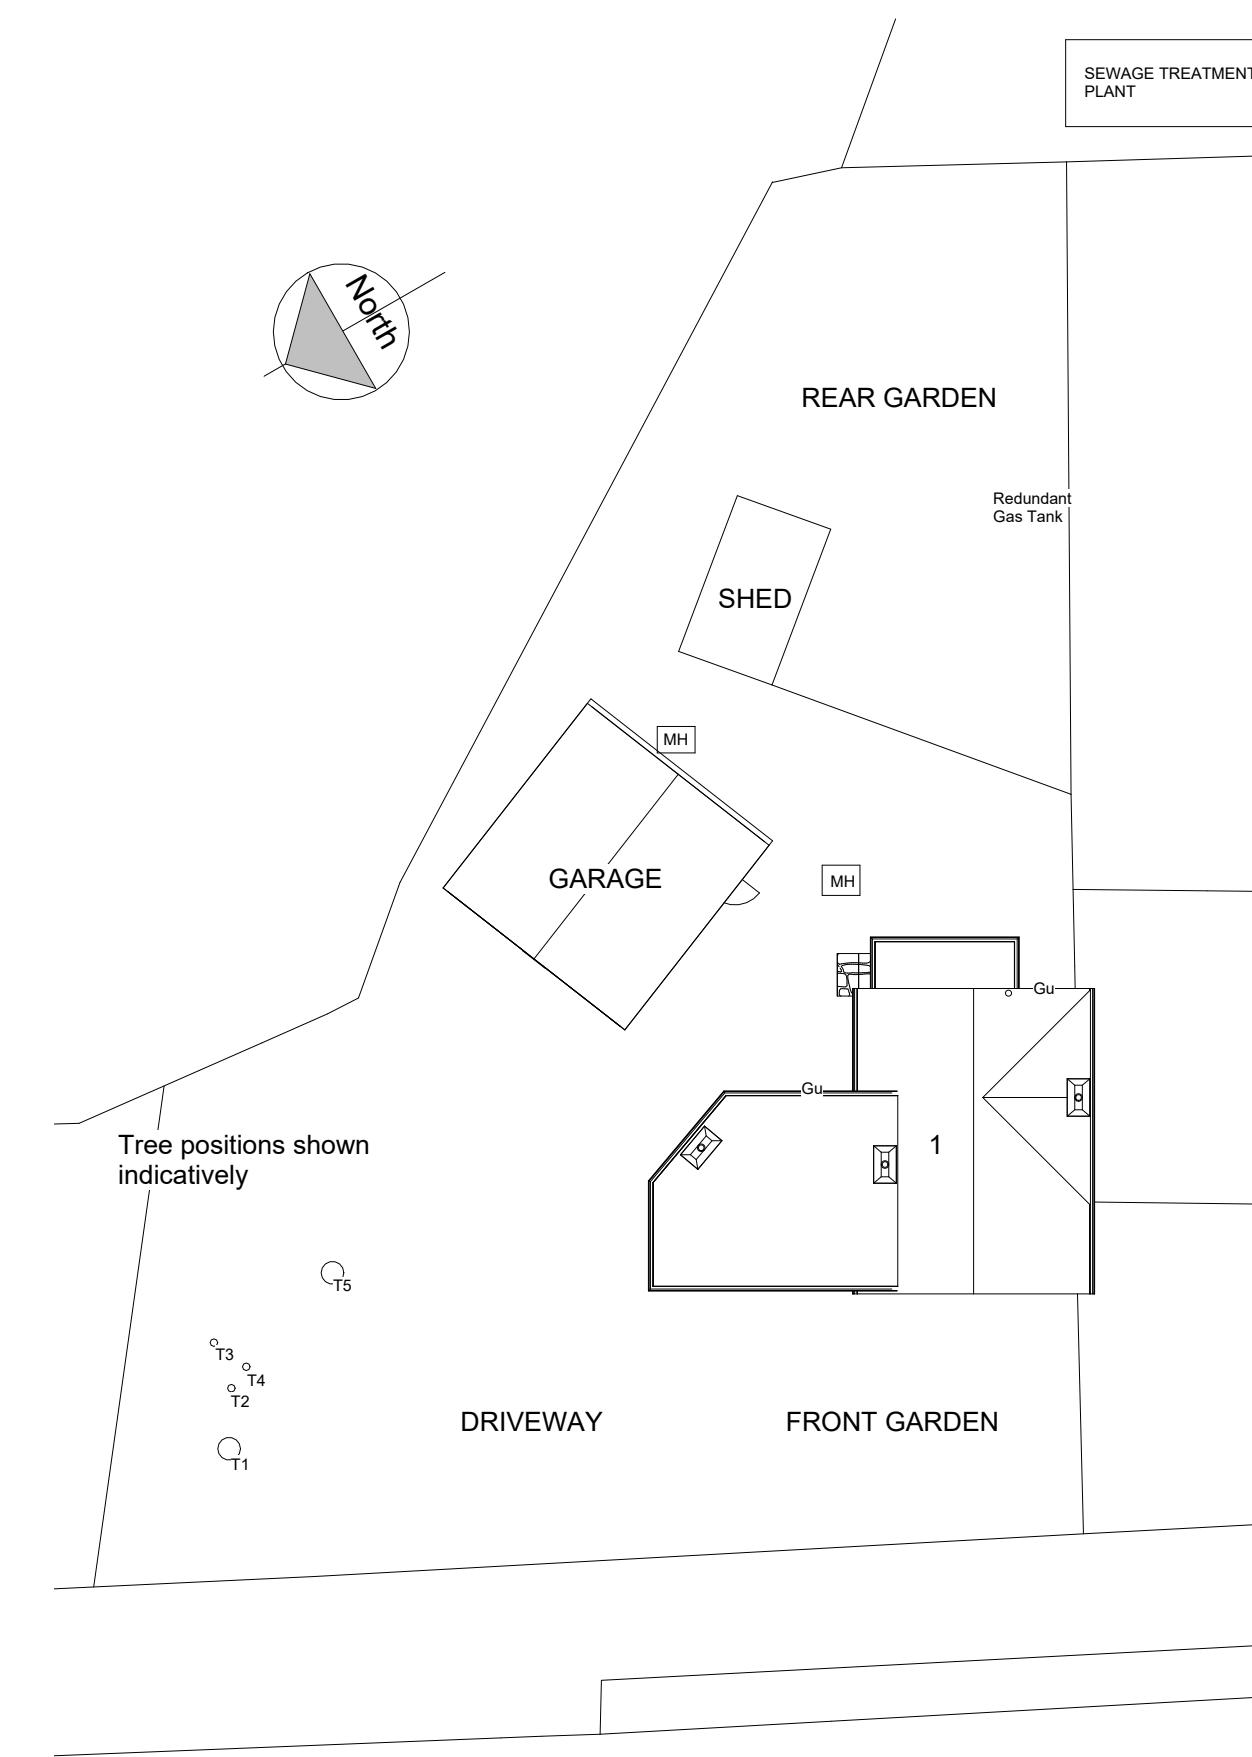

Site Plan

1 : 200

THIS DRAWING AND ALL INFORMATION WITHIN IS COPYRIGHT OF STUDIO J ARCHITECTS LTD.  
IT IS NOT TO BE USED BY ANY THIRD PARTIES FOR ANY PURPOSES WITHOUT THE EXPRESS PERMISSION OF STUDIO J ARCHITECTS LTD.


**NOTES**

- PLEASE DO NOT SCALE DIRECTLY FROM THIS DRAWING
- MAIN CONTRACTOR TO CHECK ALL MEASUREMENTS ON SITE PRIOR TO CONSTRUCTION.
- THE SITE PLAN IS BASED ON THE INFORMATION PROVIDED VIA THE ORDNANCE SURVEY PLAN AND SUBJECT TO A DETAILED SITE SURVEY.
- THE LAYOUT OF THE GARDEN IS AN INDICATION ONLY. ALL MEASUREMENTS (POSITIONS OF WALLS, PATHS, MANHOLES.) MUST BE CHECKED ON SITE AND NOT TAKEN FROM THIS DRAWING.
- STRUCTURAL ENGINEER TO PROVIDE ALL STRUCTURAL DETAIL DESIGN AND CALCULATIONS, WHERE REQUIRED.
- MAIN CONTRACTOR TO ENSURE ALL MECHANICAL AND ELECTRICAL SPECIFICATIONS ARE IN LINE WITH APPROVED DOCUMENTS PARTS B, L, F & P AND INSTALLED BY COMPETENT PERSONS.
- ALL NEW LIGHTING TO USE ENERGY EFFICIENT BULBS (WITH APPROPRIATE IP RATINGS FOR BATHROOMS & EXTERNAL USE).




Location Plan

1 : 1250

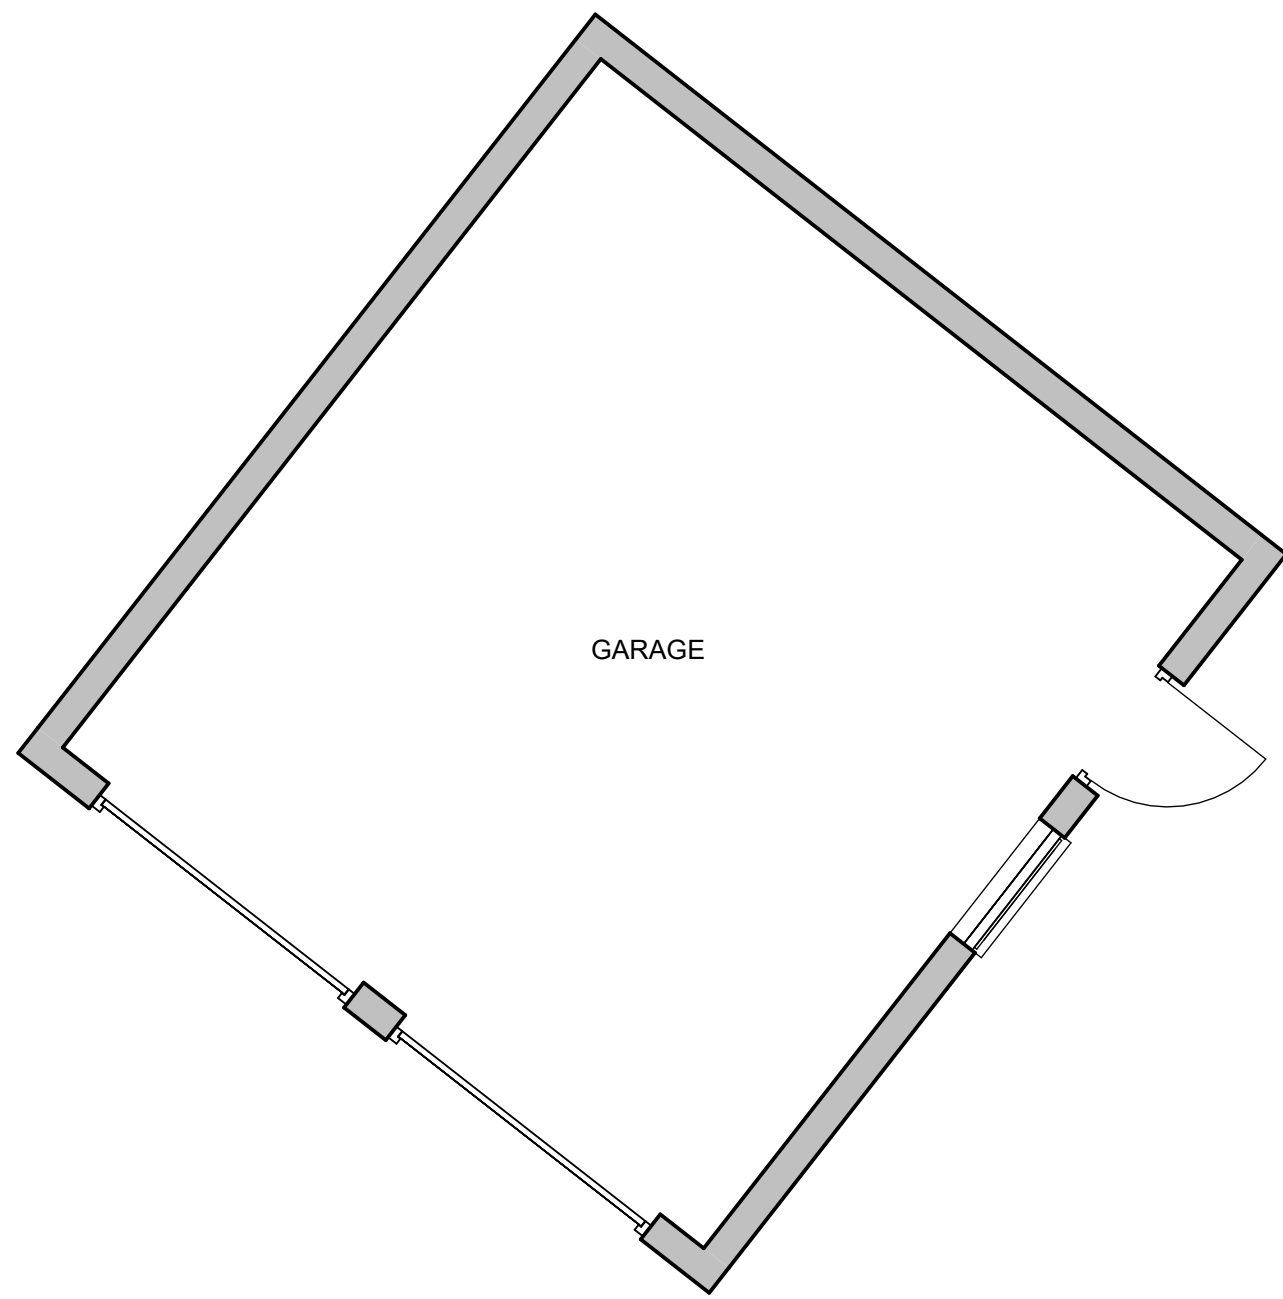



Level 0

1 : 50

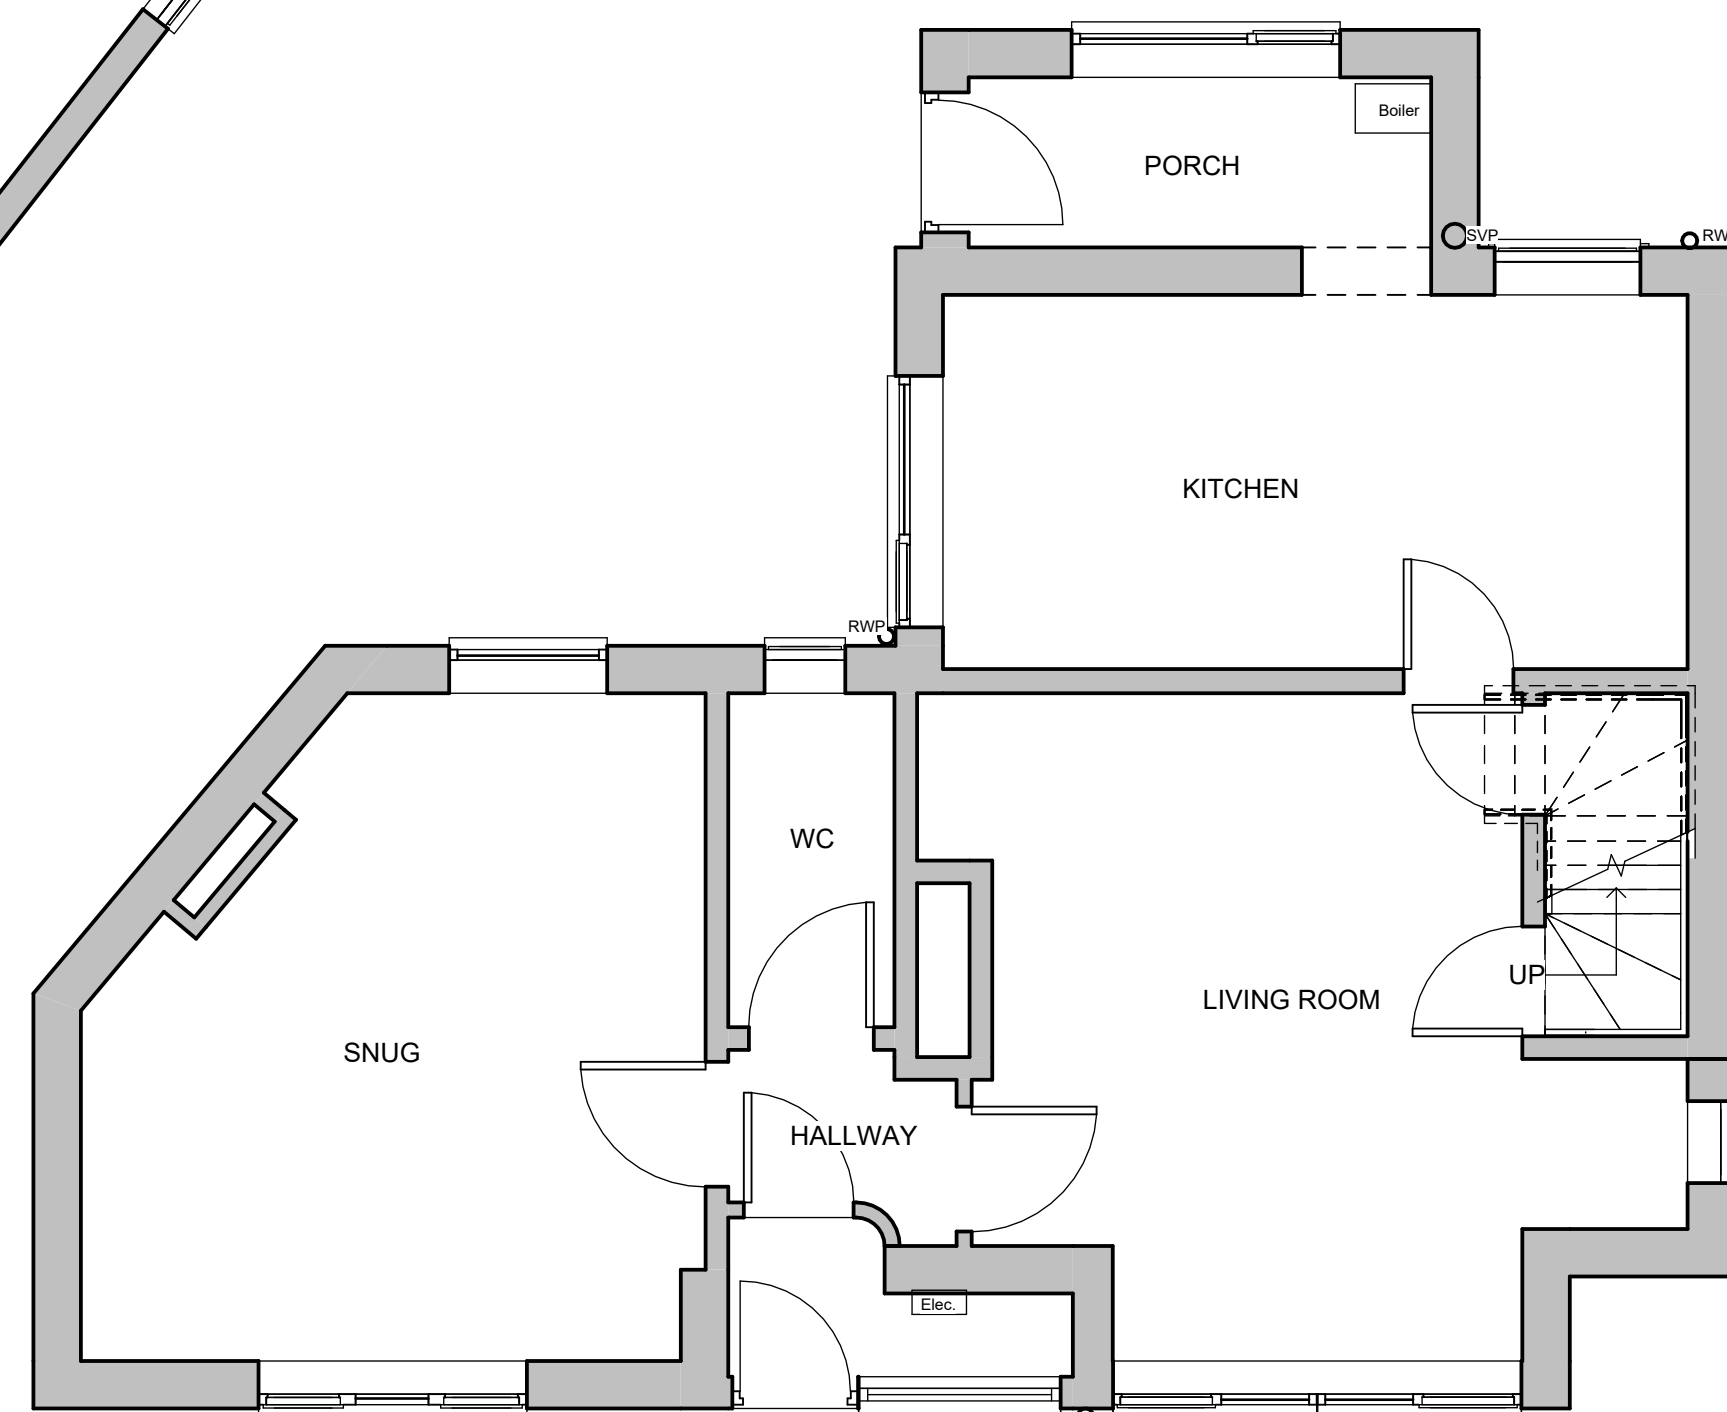

Level 1

1 : 50

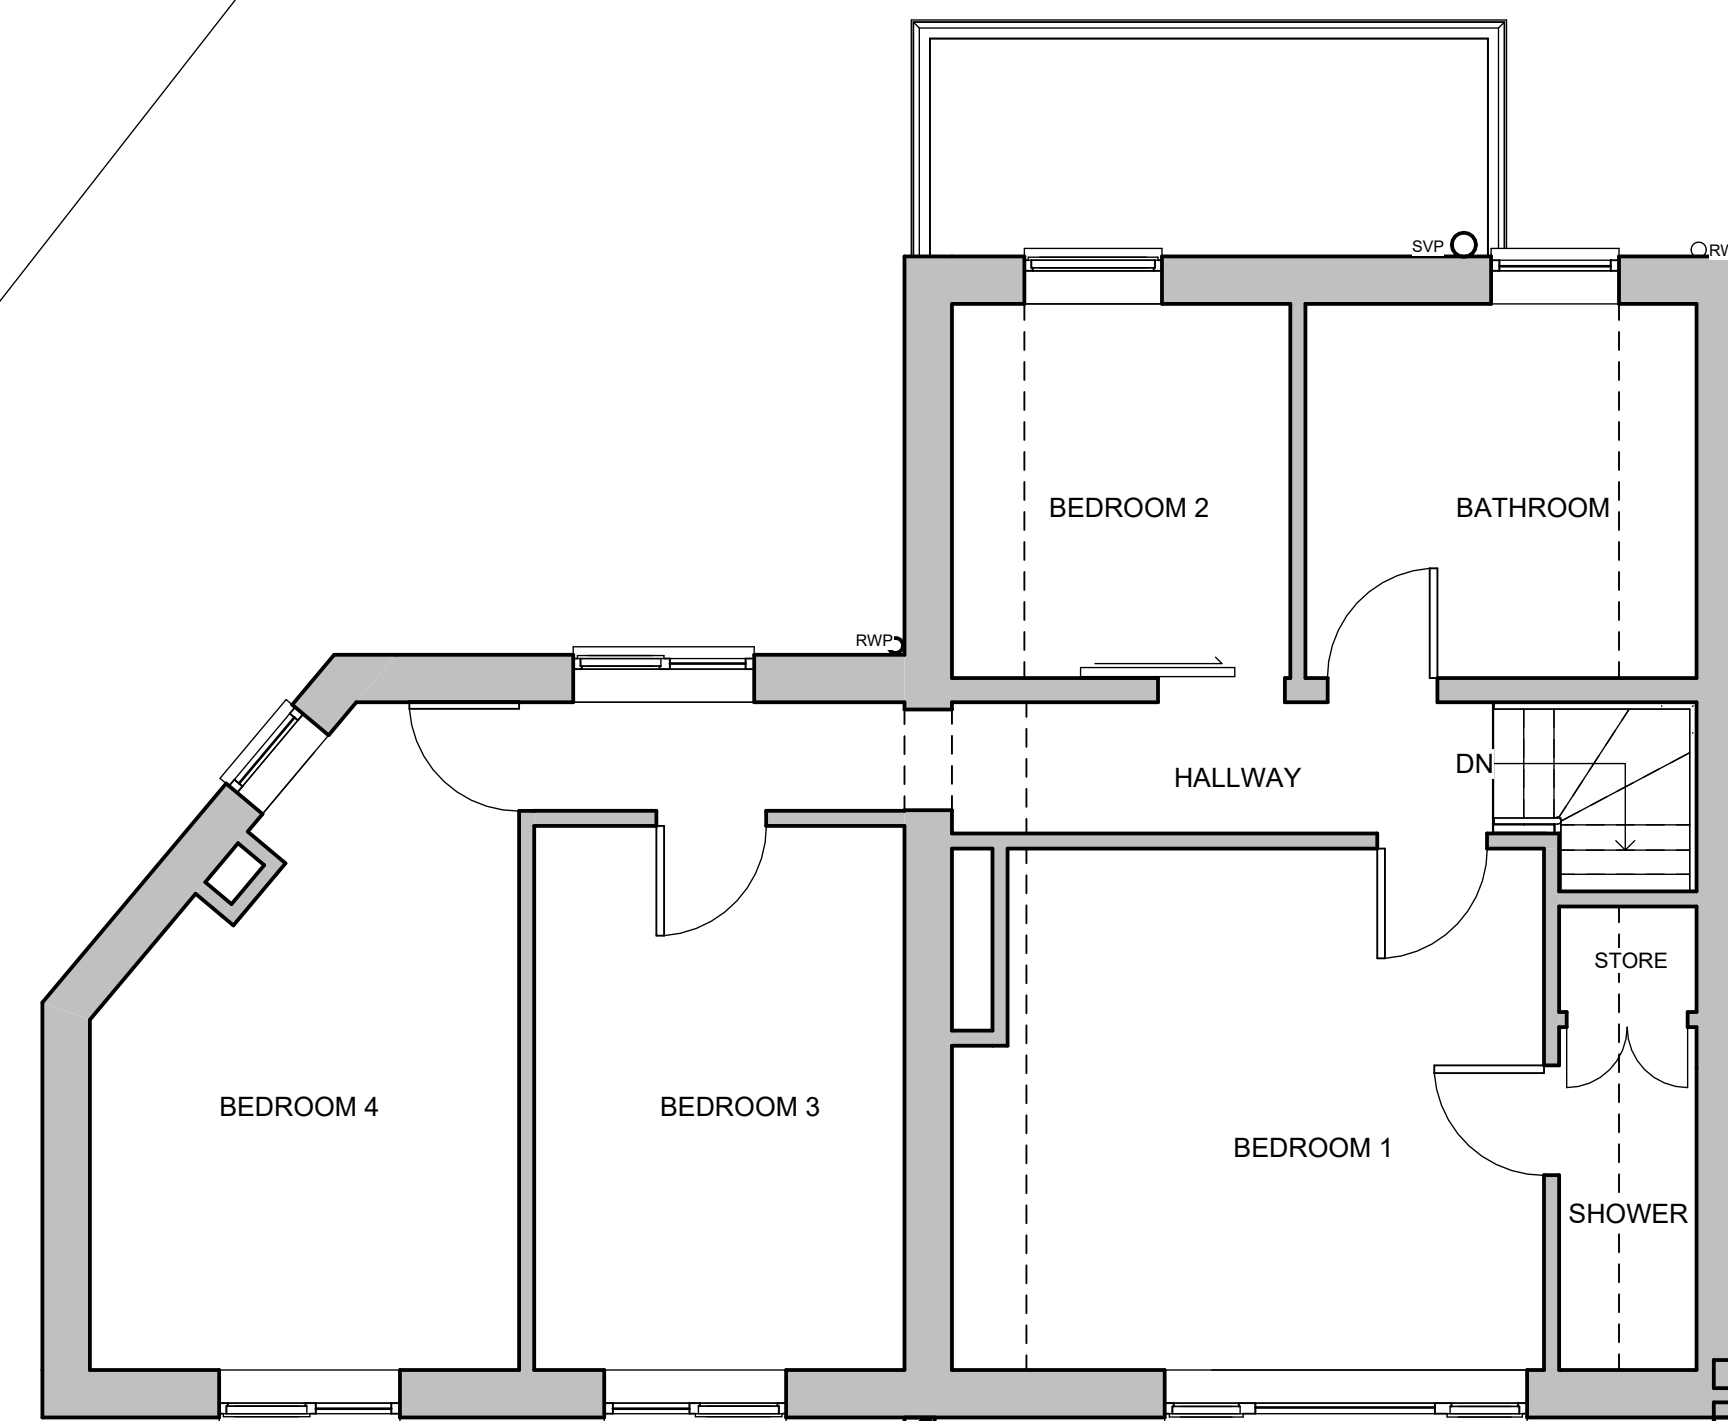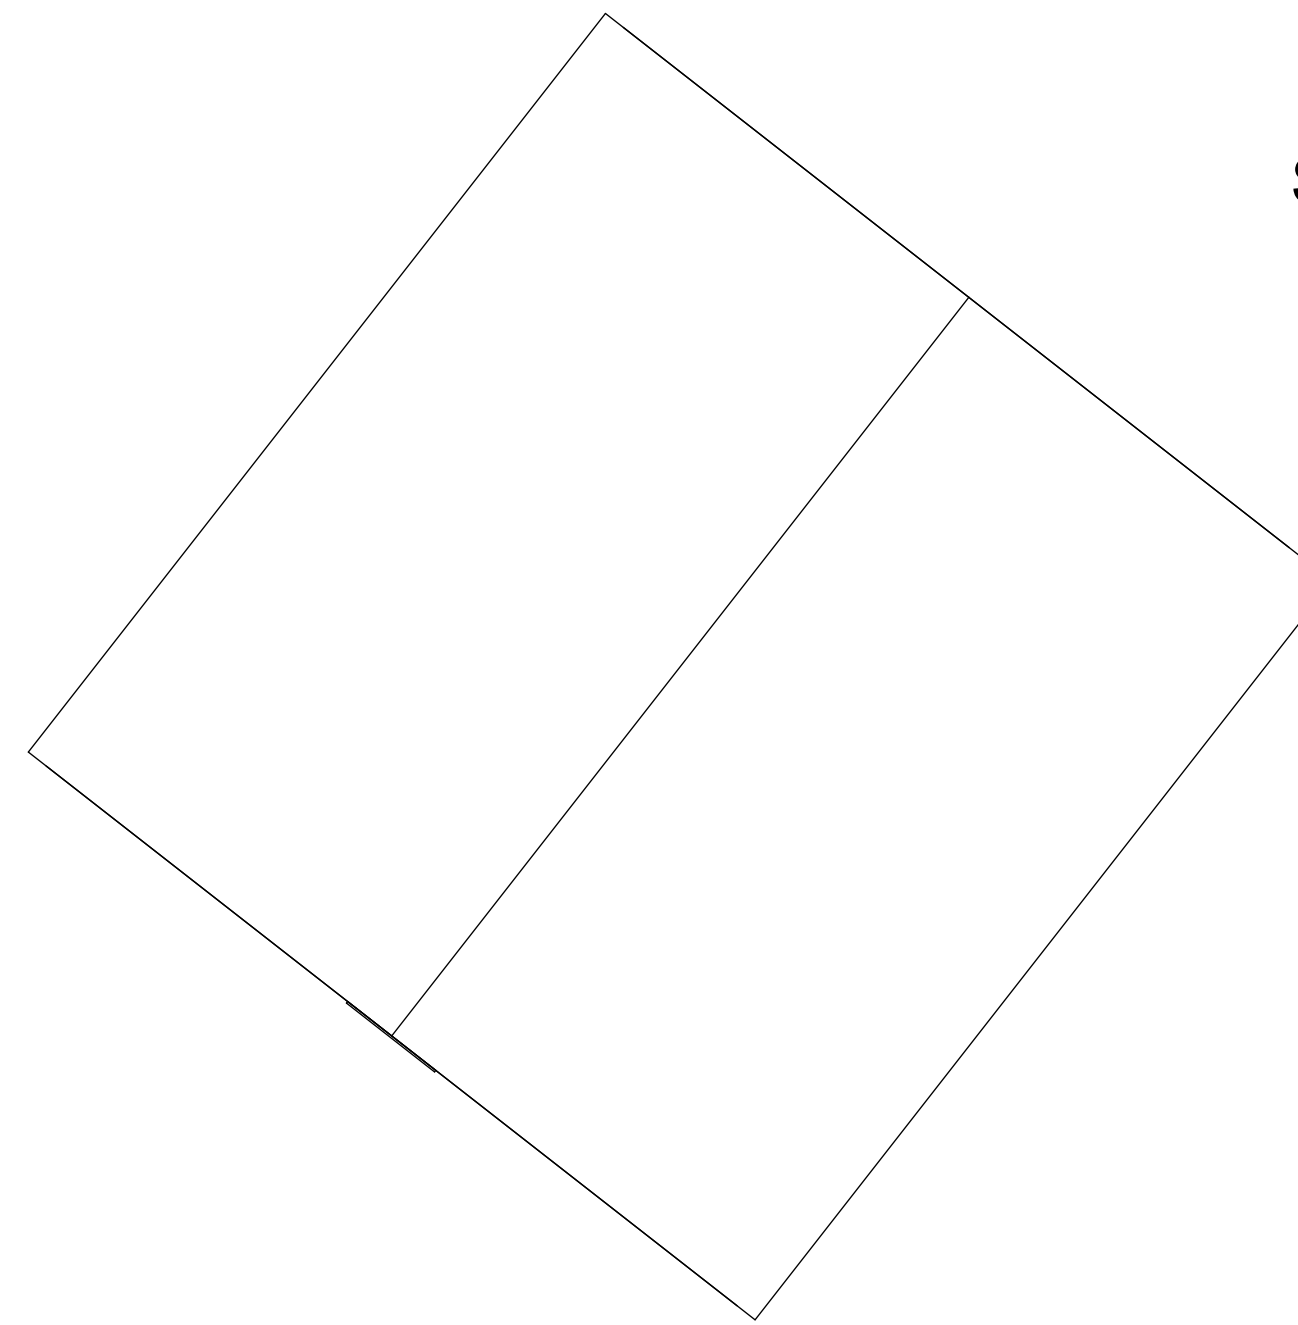

**FOR DESIGN /  
PLANNING**

**PROJECT**

1 GRANGE COTTAGES

**DRAWING TITLE**

EXISTING PLANS

**DRAWING NO**

749 - 001 - REV -

**SCALE**

As indicated @ A1

**DRAWN BY**

T.B

**Date**

23.11.23

Studio J Architects  
The Junction  
Charles Street  
Horbury  
Wakefield  
WF4 5FD

Tel: 0113 2449905

www.studio-j.co.uk

**Studio J  
Architects**