




Proposed Front Elevation 1:50




Proposed Side Elevation 1:50



Proposed Rear Elevation 1:50

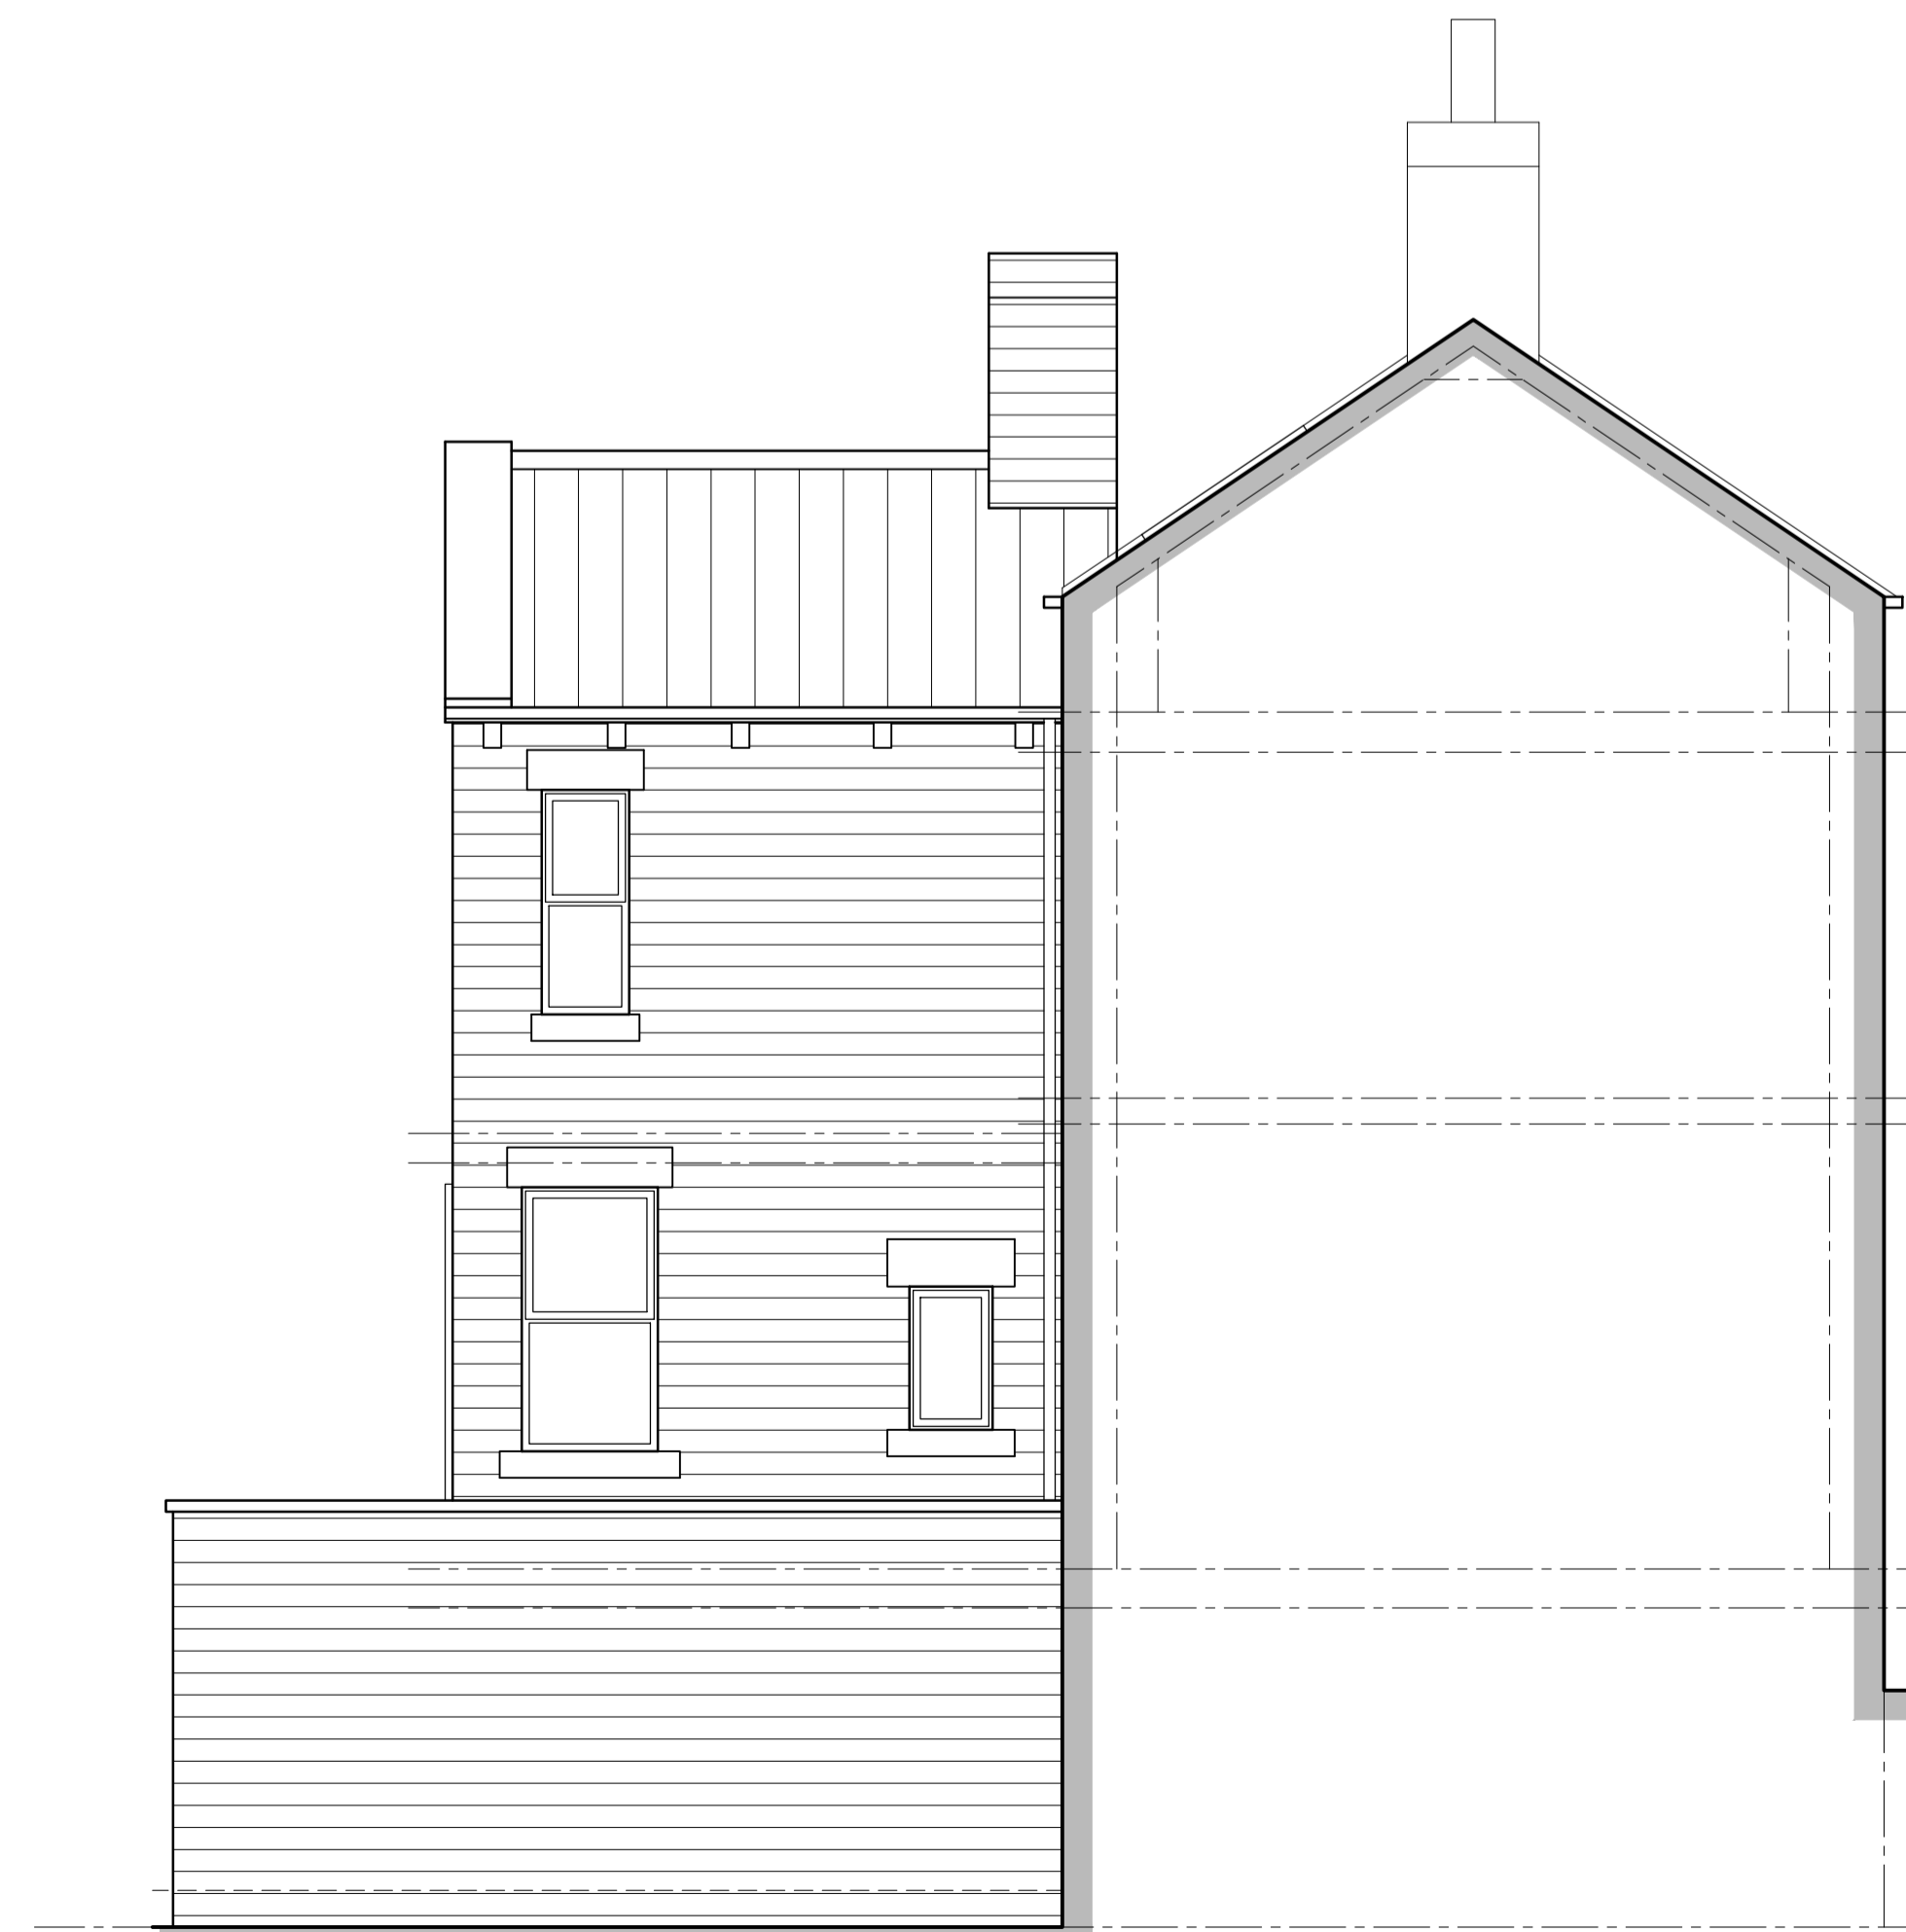

Proposed Side Elevation 1:50

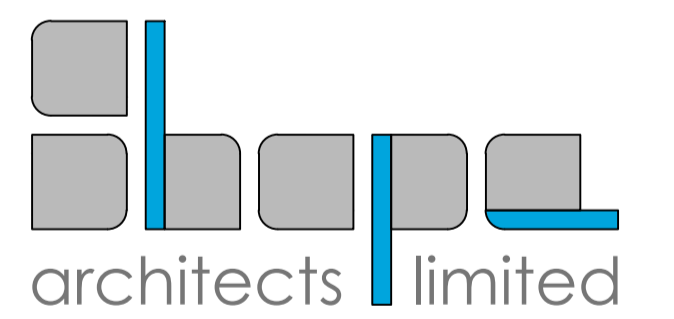

Office A, Suite 5  
 West Chevin Business Centre  
 West Chevin Road, Otley, LS21 3HA  
 T:01943 850100 F:01943 850100  
 Email@shapearchitects.co.uk  
 www.shapearchitects.co.uk  
 Registered in England No. 06082037

PROJECT  
**3 Spring Villas  
 Gildersome**

DRAWING TITLE  
**Proposed  
 Elevations**

DRAWING STATUS  
**Planning**

DATE  
**22/02/2024**

DRAWN SCALE  
**MPB 1:50 @ A1**

PROJECT NO. DRAWING NO. REVISION  
**401-001 D007 A**