





Existing Front Elevation 1:50

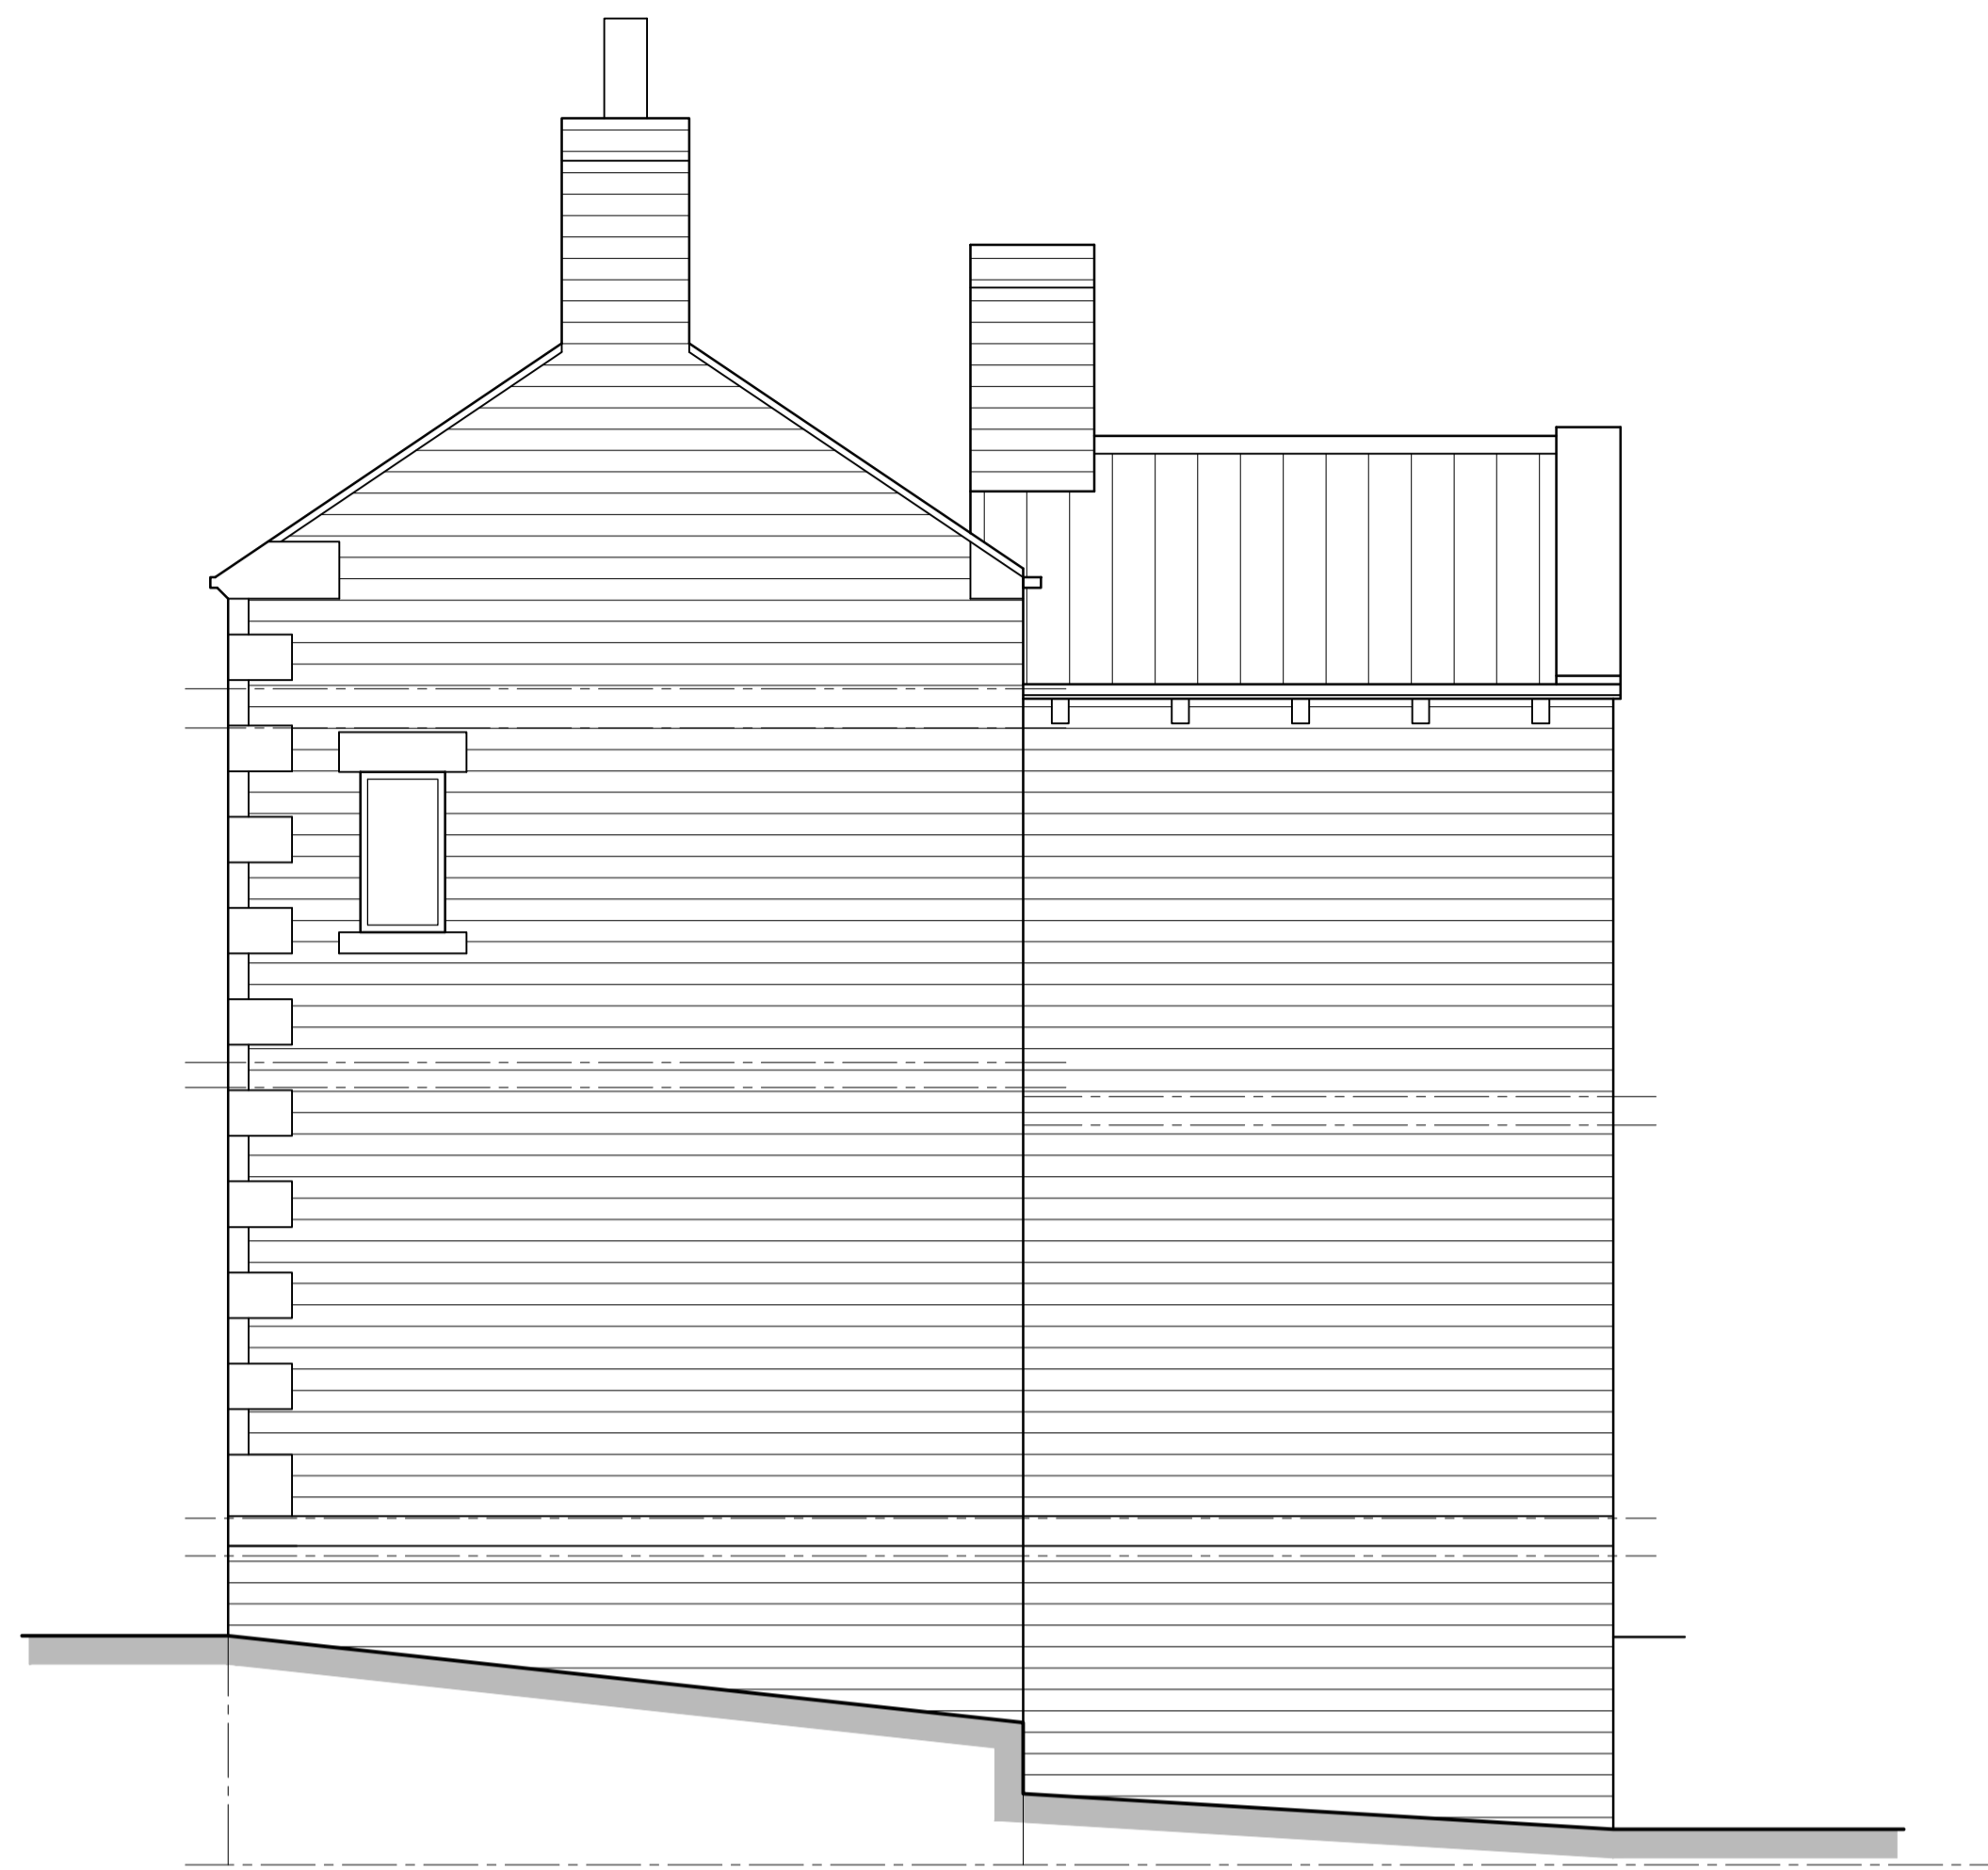


Existing Side Elevation 1:50



Existing Rear Elevation 1:50

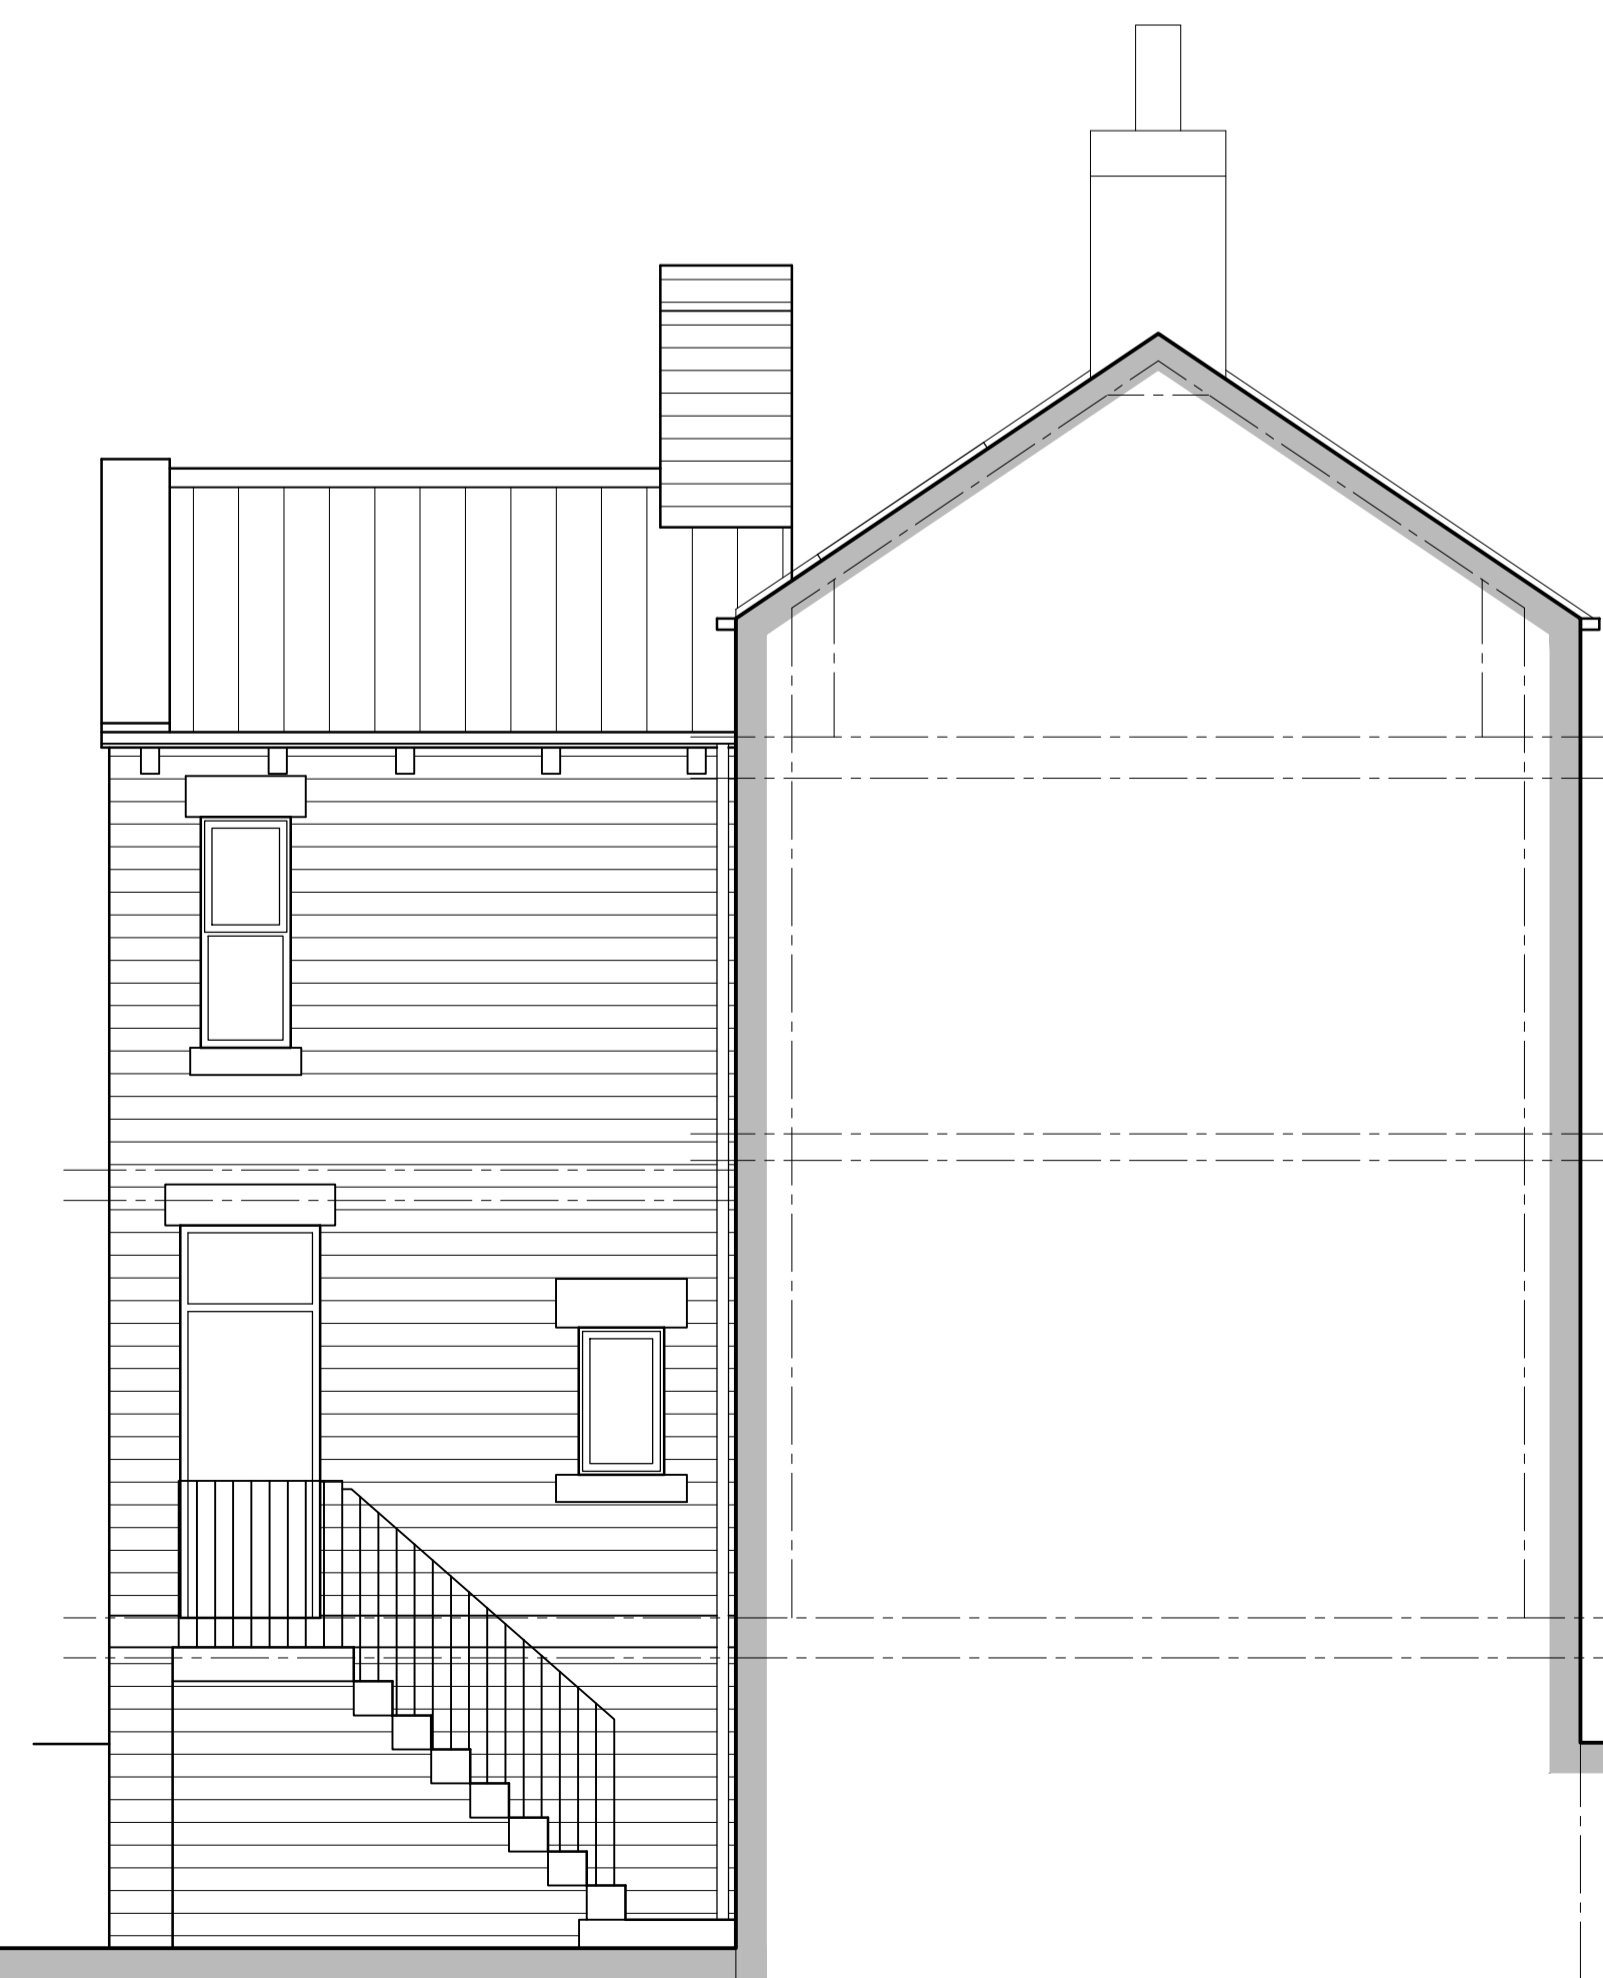

Existing Side Elevation 1:50

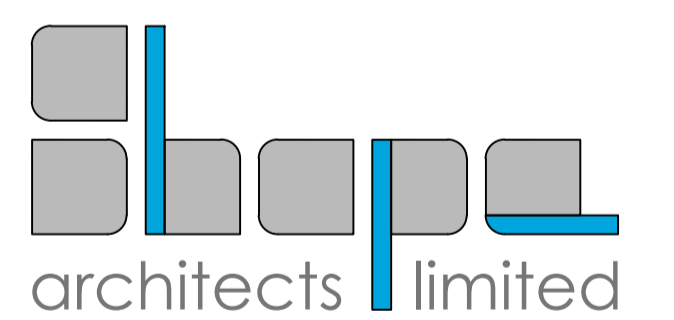

Office A, Suite 5
 West Chevin Business Centre
 West Chevin Road, Otley, LS21 3HA
 T:01943 850100 F:01943 850100
 Email@shapearchitects.co.uk
 www.shapearchitects.co.uk
 Registered in England No. 06082037

PROJECT
**3 Spring Villas
 Gildersome**

DRAWING TITLE
**Existing
 Elevations**

DRAWING STATUS
Planning

DATE
 15/11/2022

DRAWN
 MPB

SCALE
 1:50 @ A1

PROJECT NO
 401-001

DRAWING NO
 D004

REVISION