




EXISTING SIDE ELEVATION

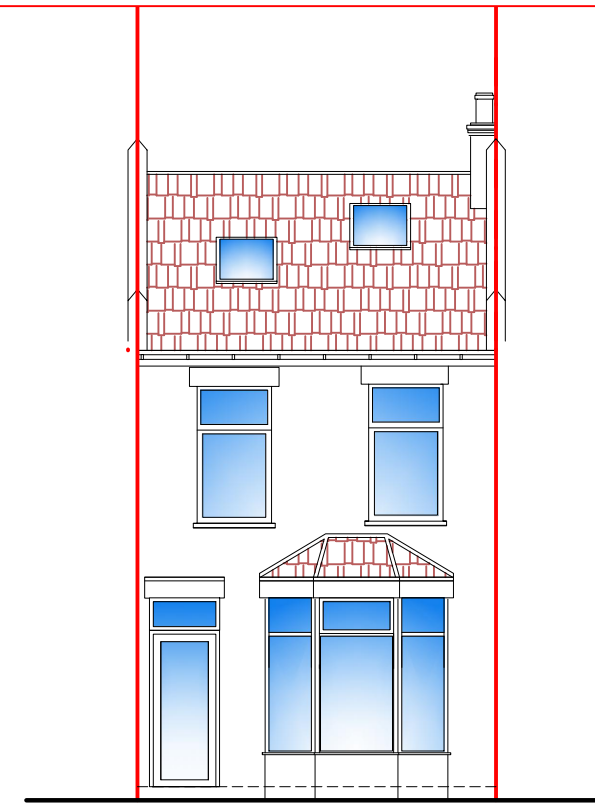

EXISTING FRONT ELEVATION

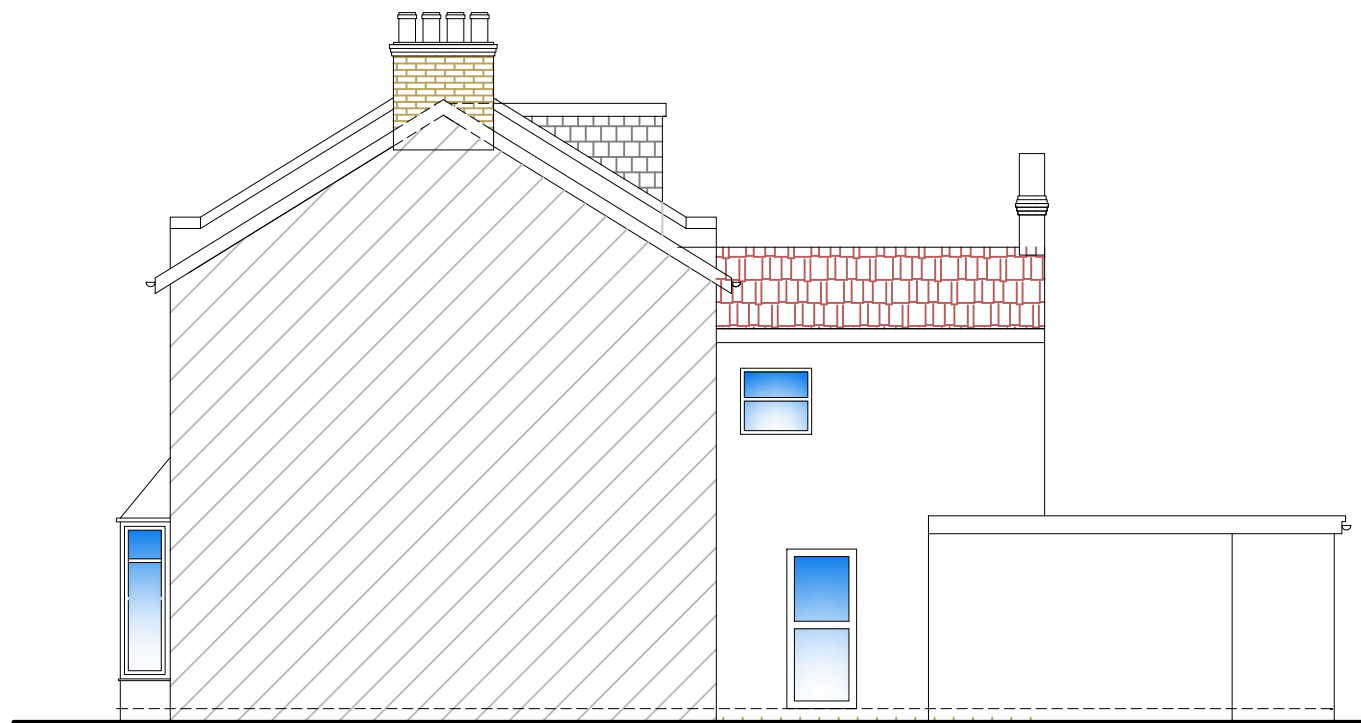

EXISTING SIDE ELEVATION

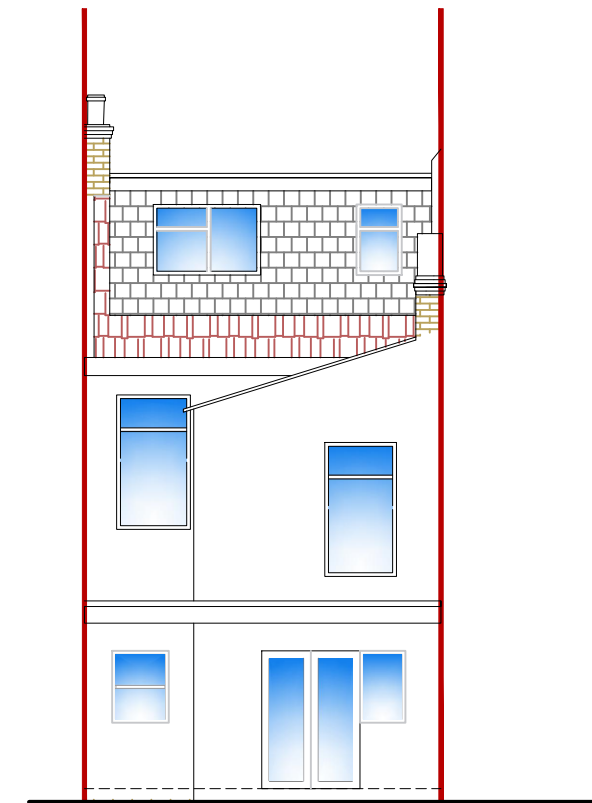

EXISTING REAR ELEVATION



SCALE: 1:100

DATE: APR 24

DWG NO 1604/05

ISSUE: CERTIFICATE OF LAWFUL PROPOSED DEVELOPMENT

DESCRIPTION: PROPOSED REAR LOFT EXTENSION AT 61 BIRCHDALE ROAD, LONDON E7 8AS

**ARTTZ**.Ltd  
Architectural Consultants