


PROPOSED ROOF PLAN

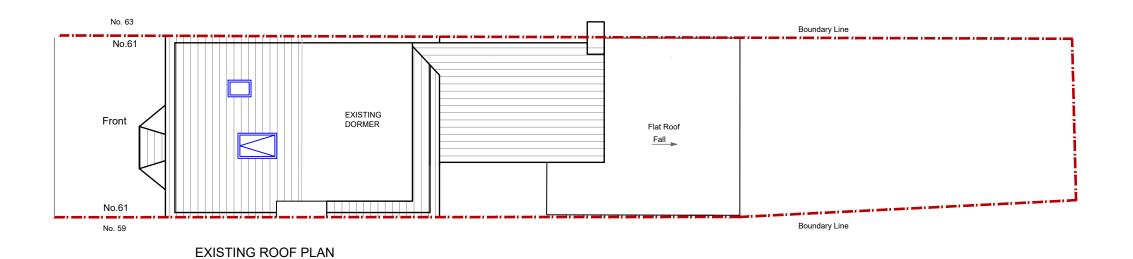

1M 3M 3M

SCALE: 1:100

DATE: APR 24

DWG NO 1604/02

ISSUE: CERTIFICATE OF LAWFUL PROPOSED DEVELOPMENT

DESCRIPTION: PROPOSED REAR LOFT EXTENSION AT 61 BIRCHDALE ROAD, LONDON E7 8AS

ARTTZ.ltd Architectural Consultants