


Dimensions must not be scaled
(except for planning purposes)
and must be checked prior to
construction and manufacture.




scale: 1:50@A1 1:100@A3

rev details date

 

Front Elevation
1:50

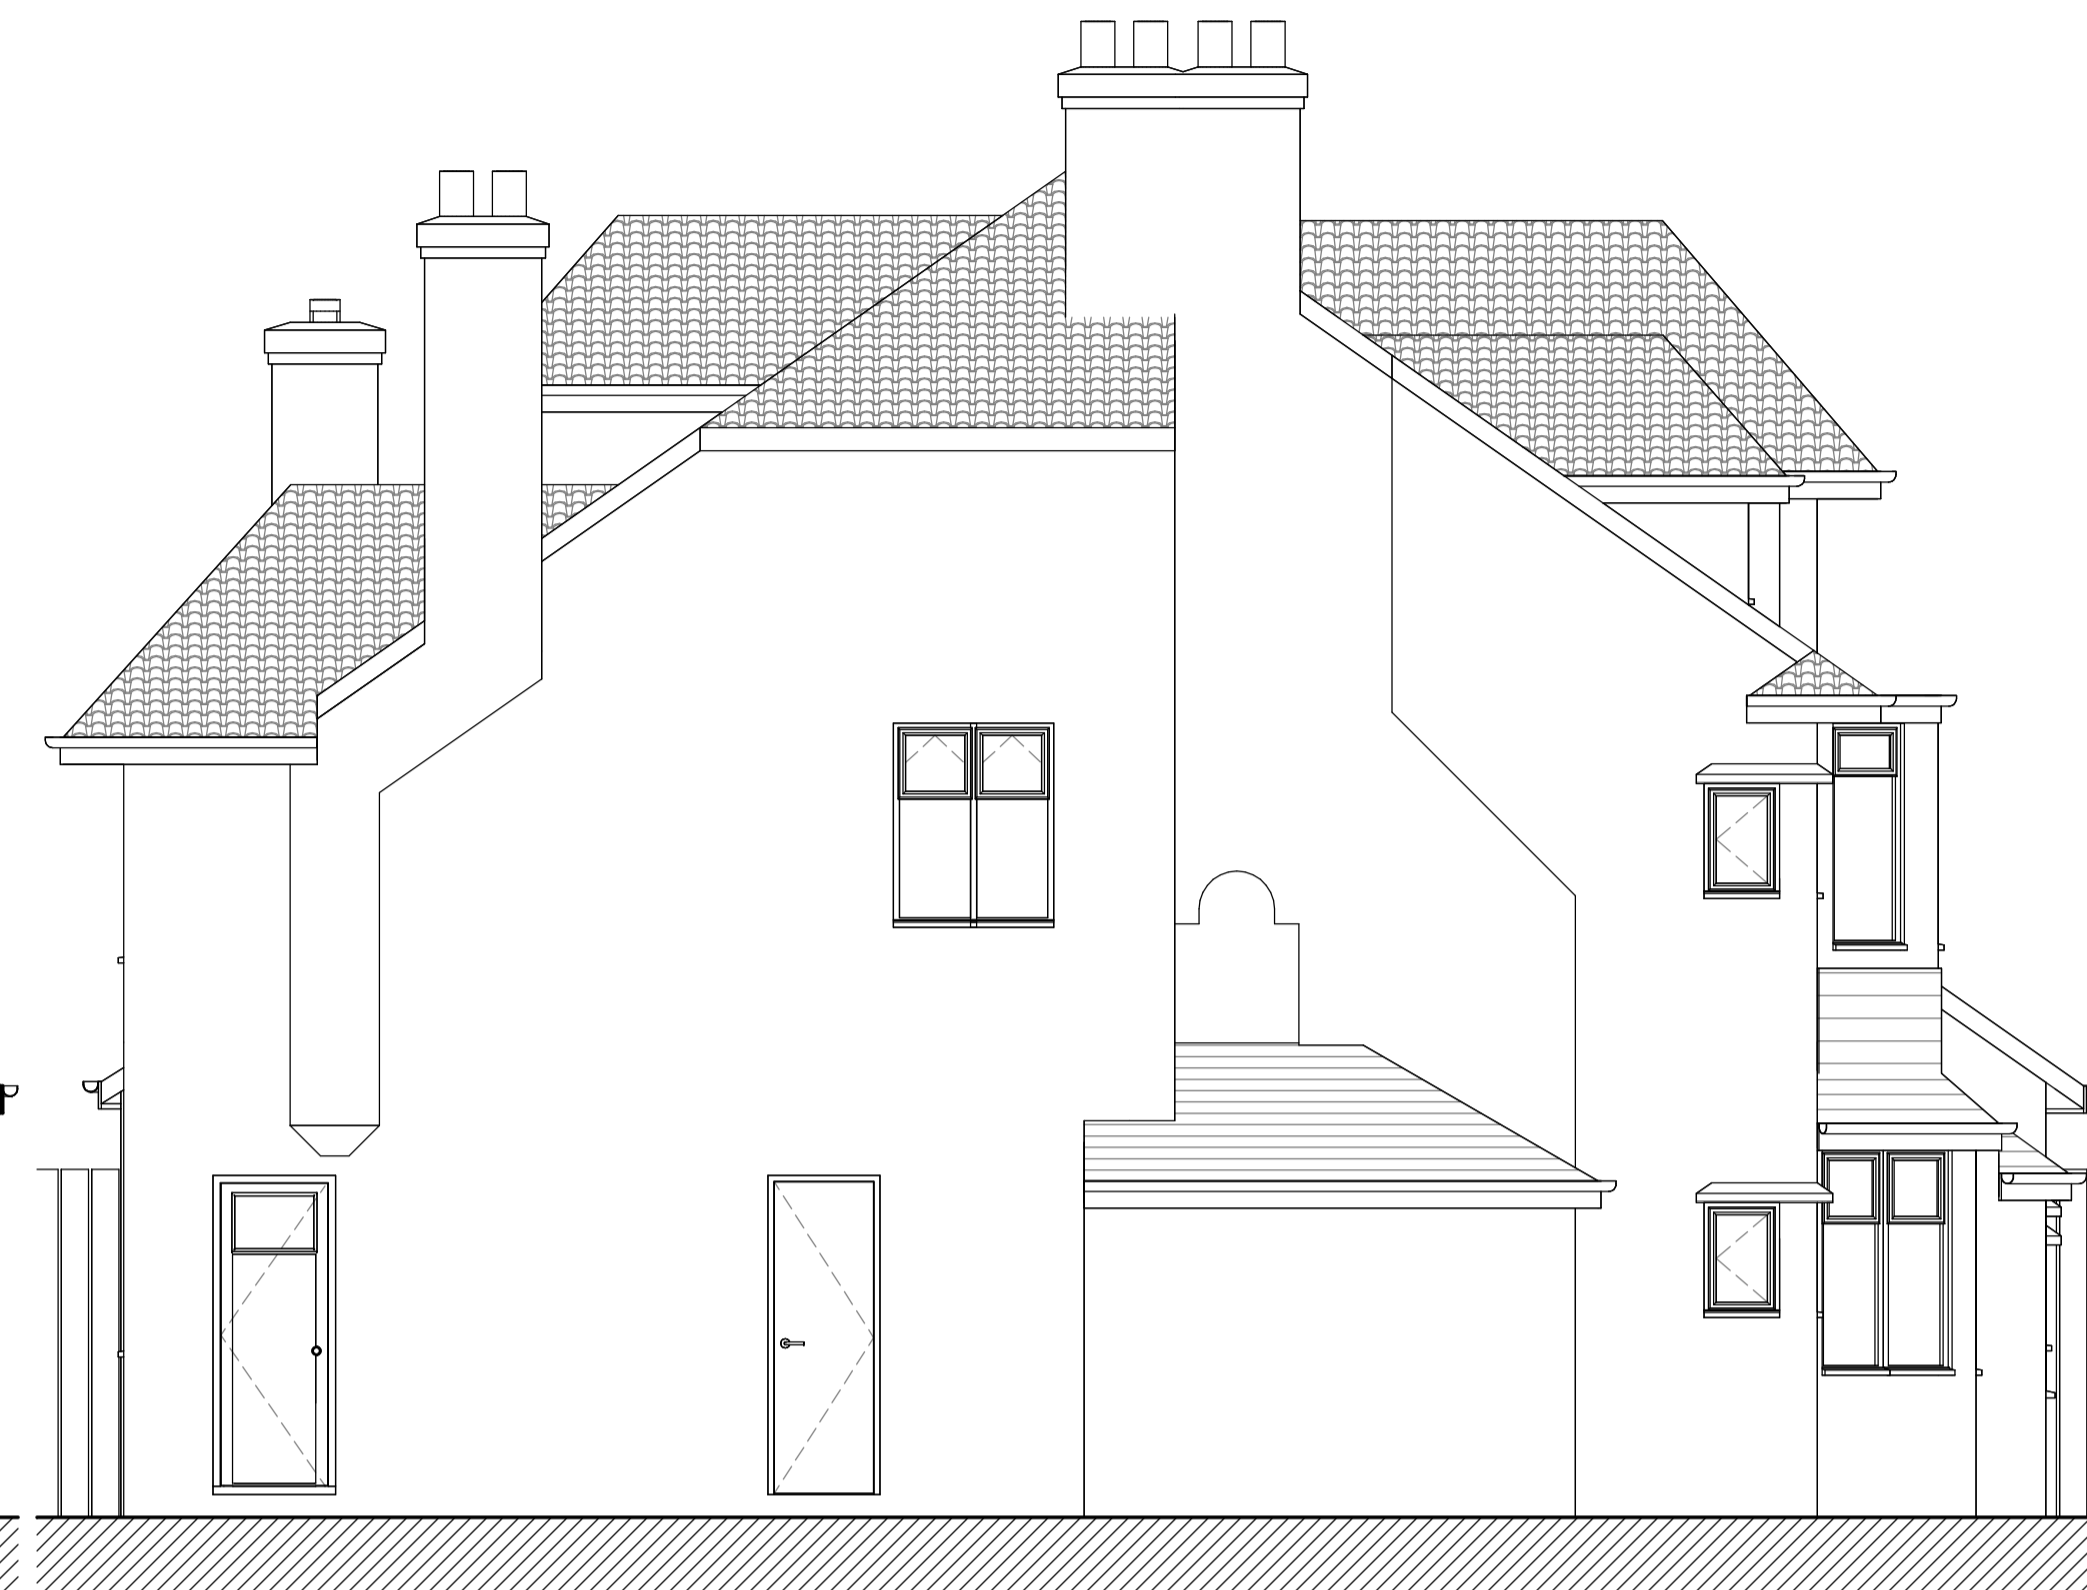

Side Elevation
1:50

Drawing:
EXISTING ELEVATIONS



Rear Elevation
1:50



Side Elevation II
1:50

Address:
87 THE RIDGWAY
SUTTON
SM2 5JU

Project:
-

date:
JAN 2024

drawn by checked by

QM SZ

project no: drawing no: rev:

23125 04

