



Dimensions must not be scaled (except for planning purposes) and must be checked prior to construction and manufacture.

 

scale: 1:50@A1 1:100@A3

rev details date

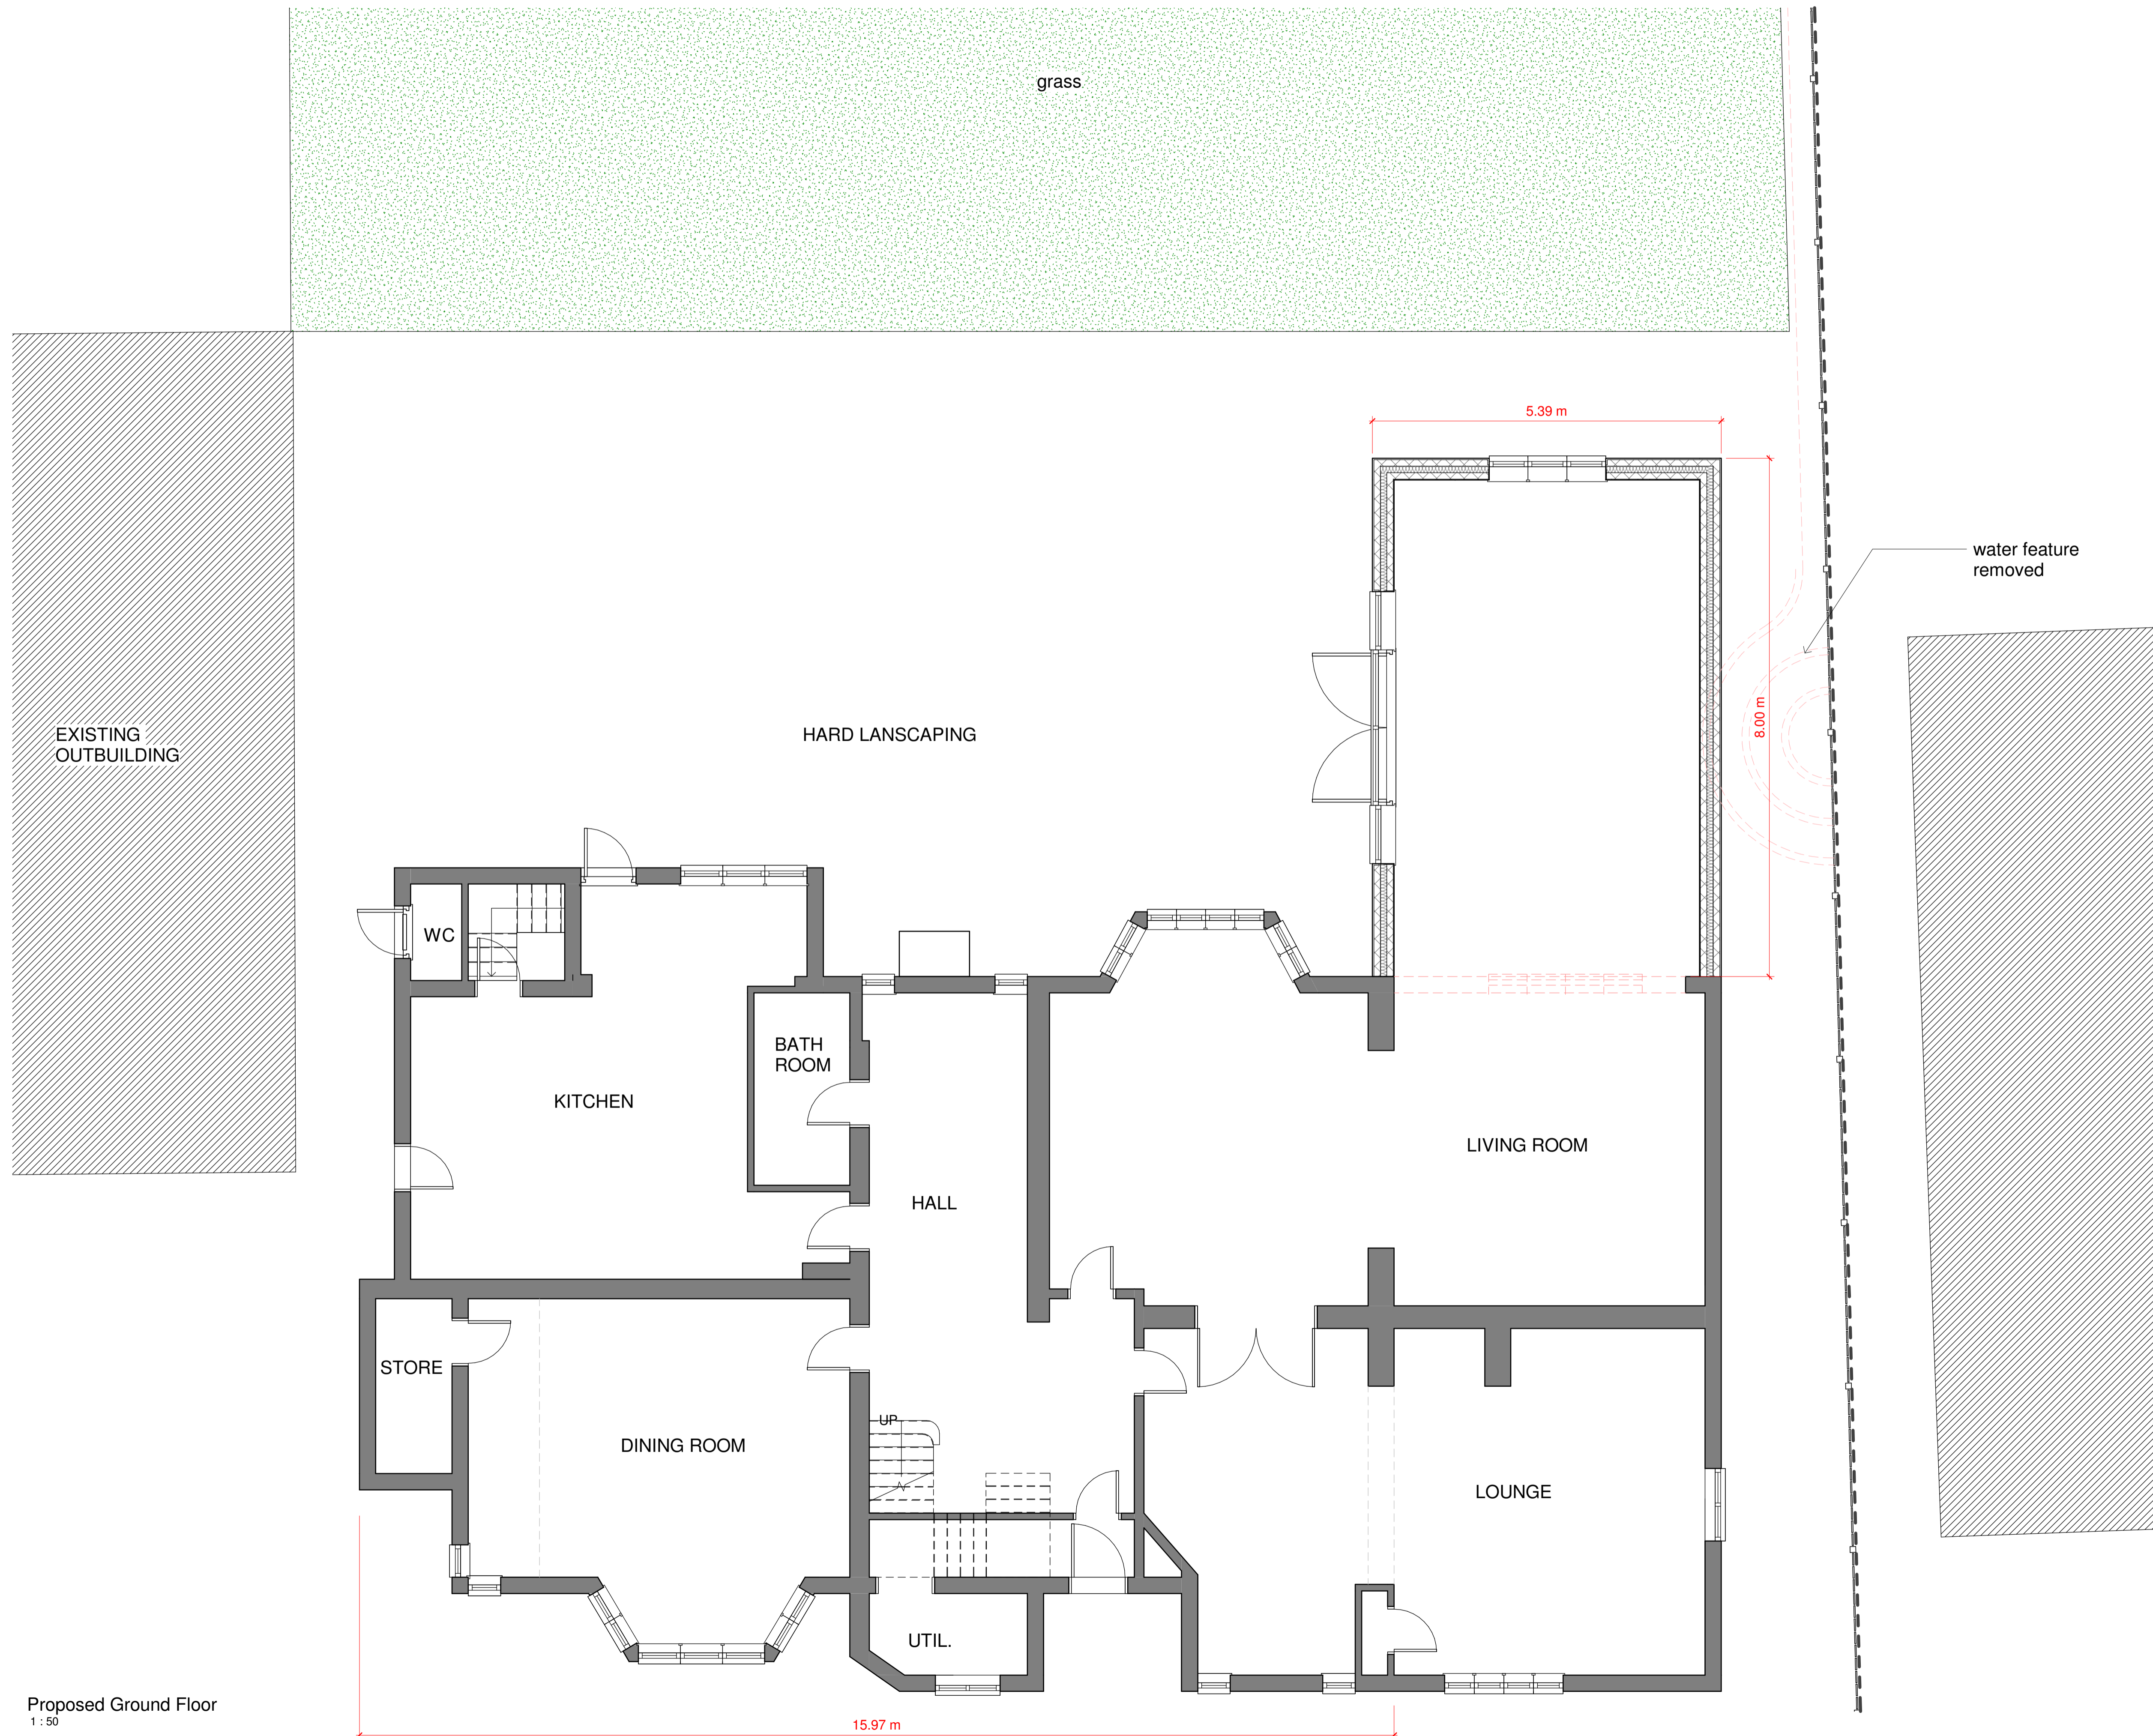

Proposed Ground Floor
1:50

Drawing:
PROPOSED GROUND FLOOR PLAN

Address:
**87 THE RIDGWAY
SUTTON
SM2 5JU**

Project:
-

date:
JAN 2024

drawn by checked by
QM SZ

project no: drawing no: rev:
23125 16

