



Dimensions must not be scaled
(except for planning purposes)
and must be checked prior to
construction and manufacture.

 

scale: 1:50@A1 1:100@A3

rev details date

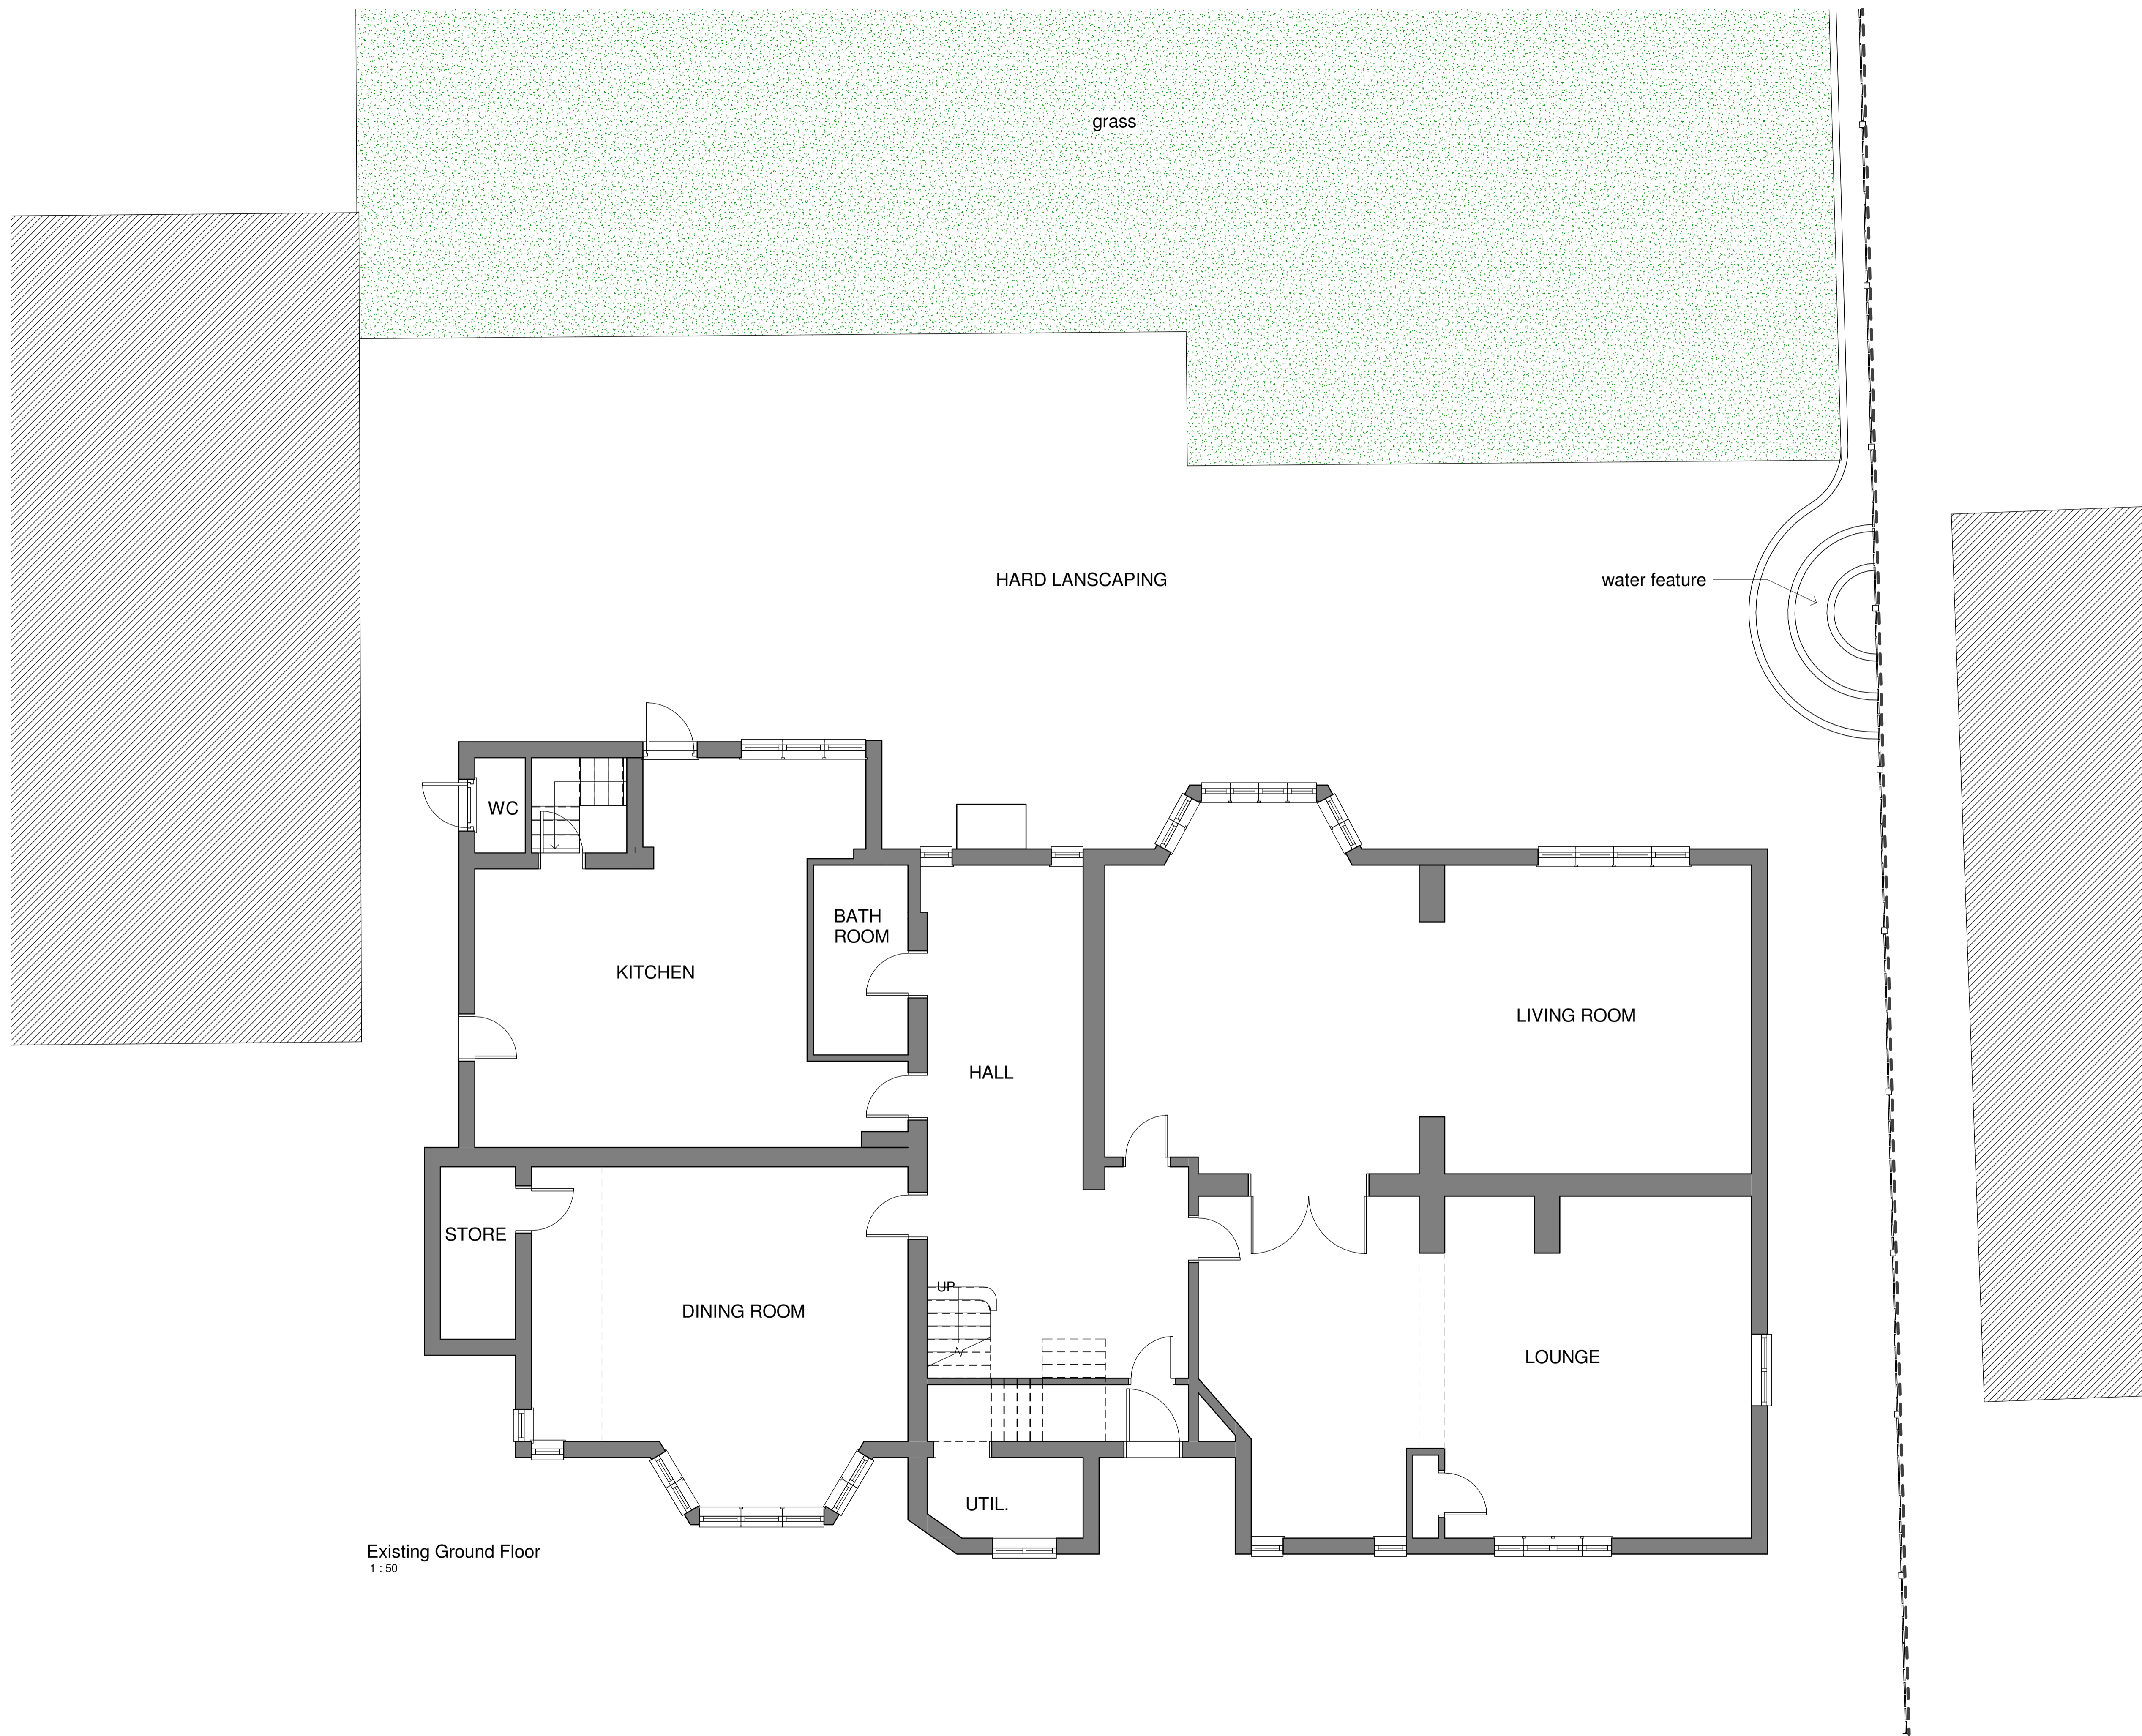

Existing Ground Floor
1:50

Drawing:
**EXISTING GROUND
FLOOR PLAN**

Address:
**87 THE RIDGWAY
SUTTON
SM2 5JU**

Project:
-

date:
JAN 2024

drawn by checked by
QM SZ

project drawing rev:
no: no: no:

23125 02

