



Dimensions must not be scaled
(except for planning purposes)
and must be checked prior to
construction and manufacture.

 

scale: 1:50@A1 1:100@A3

rev details date

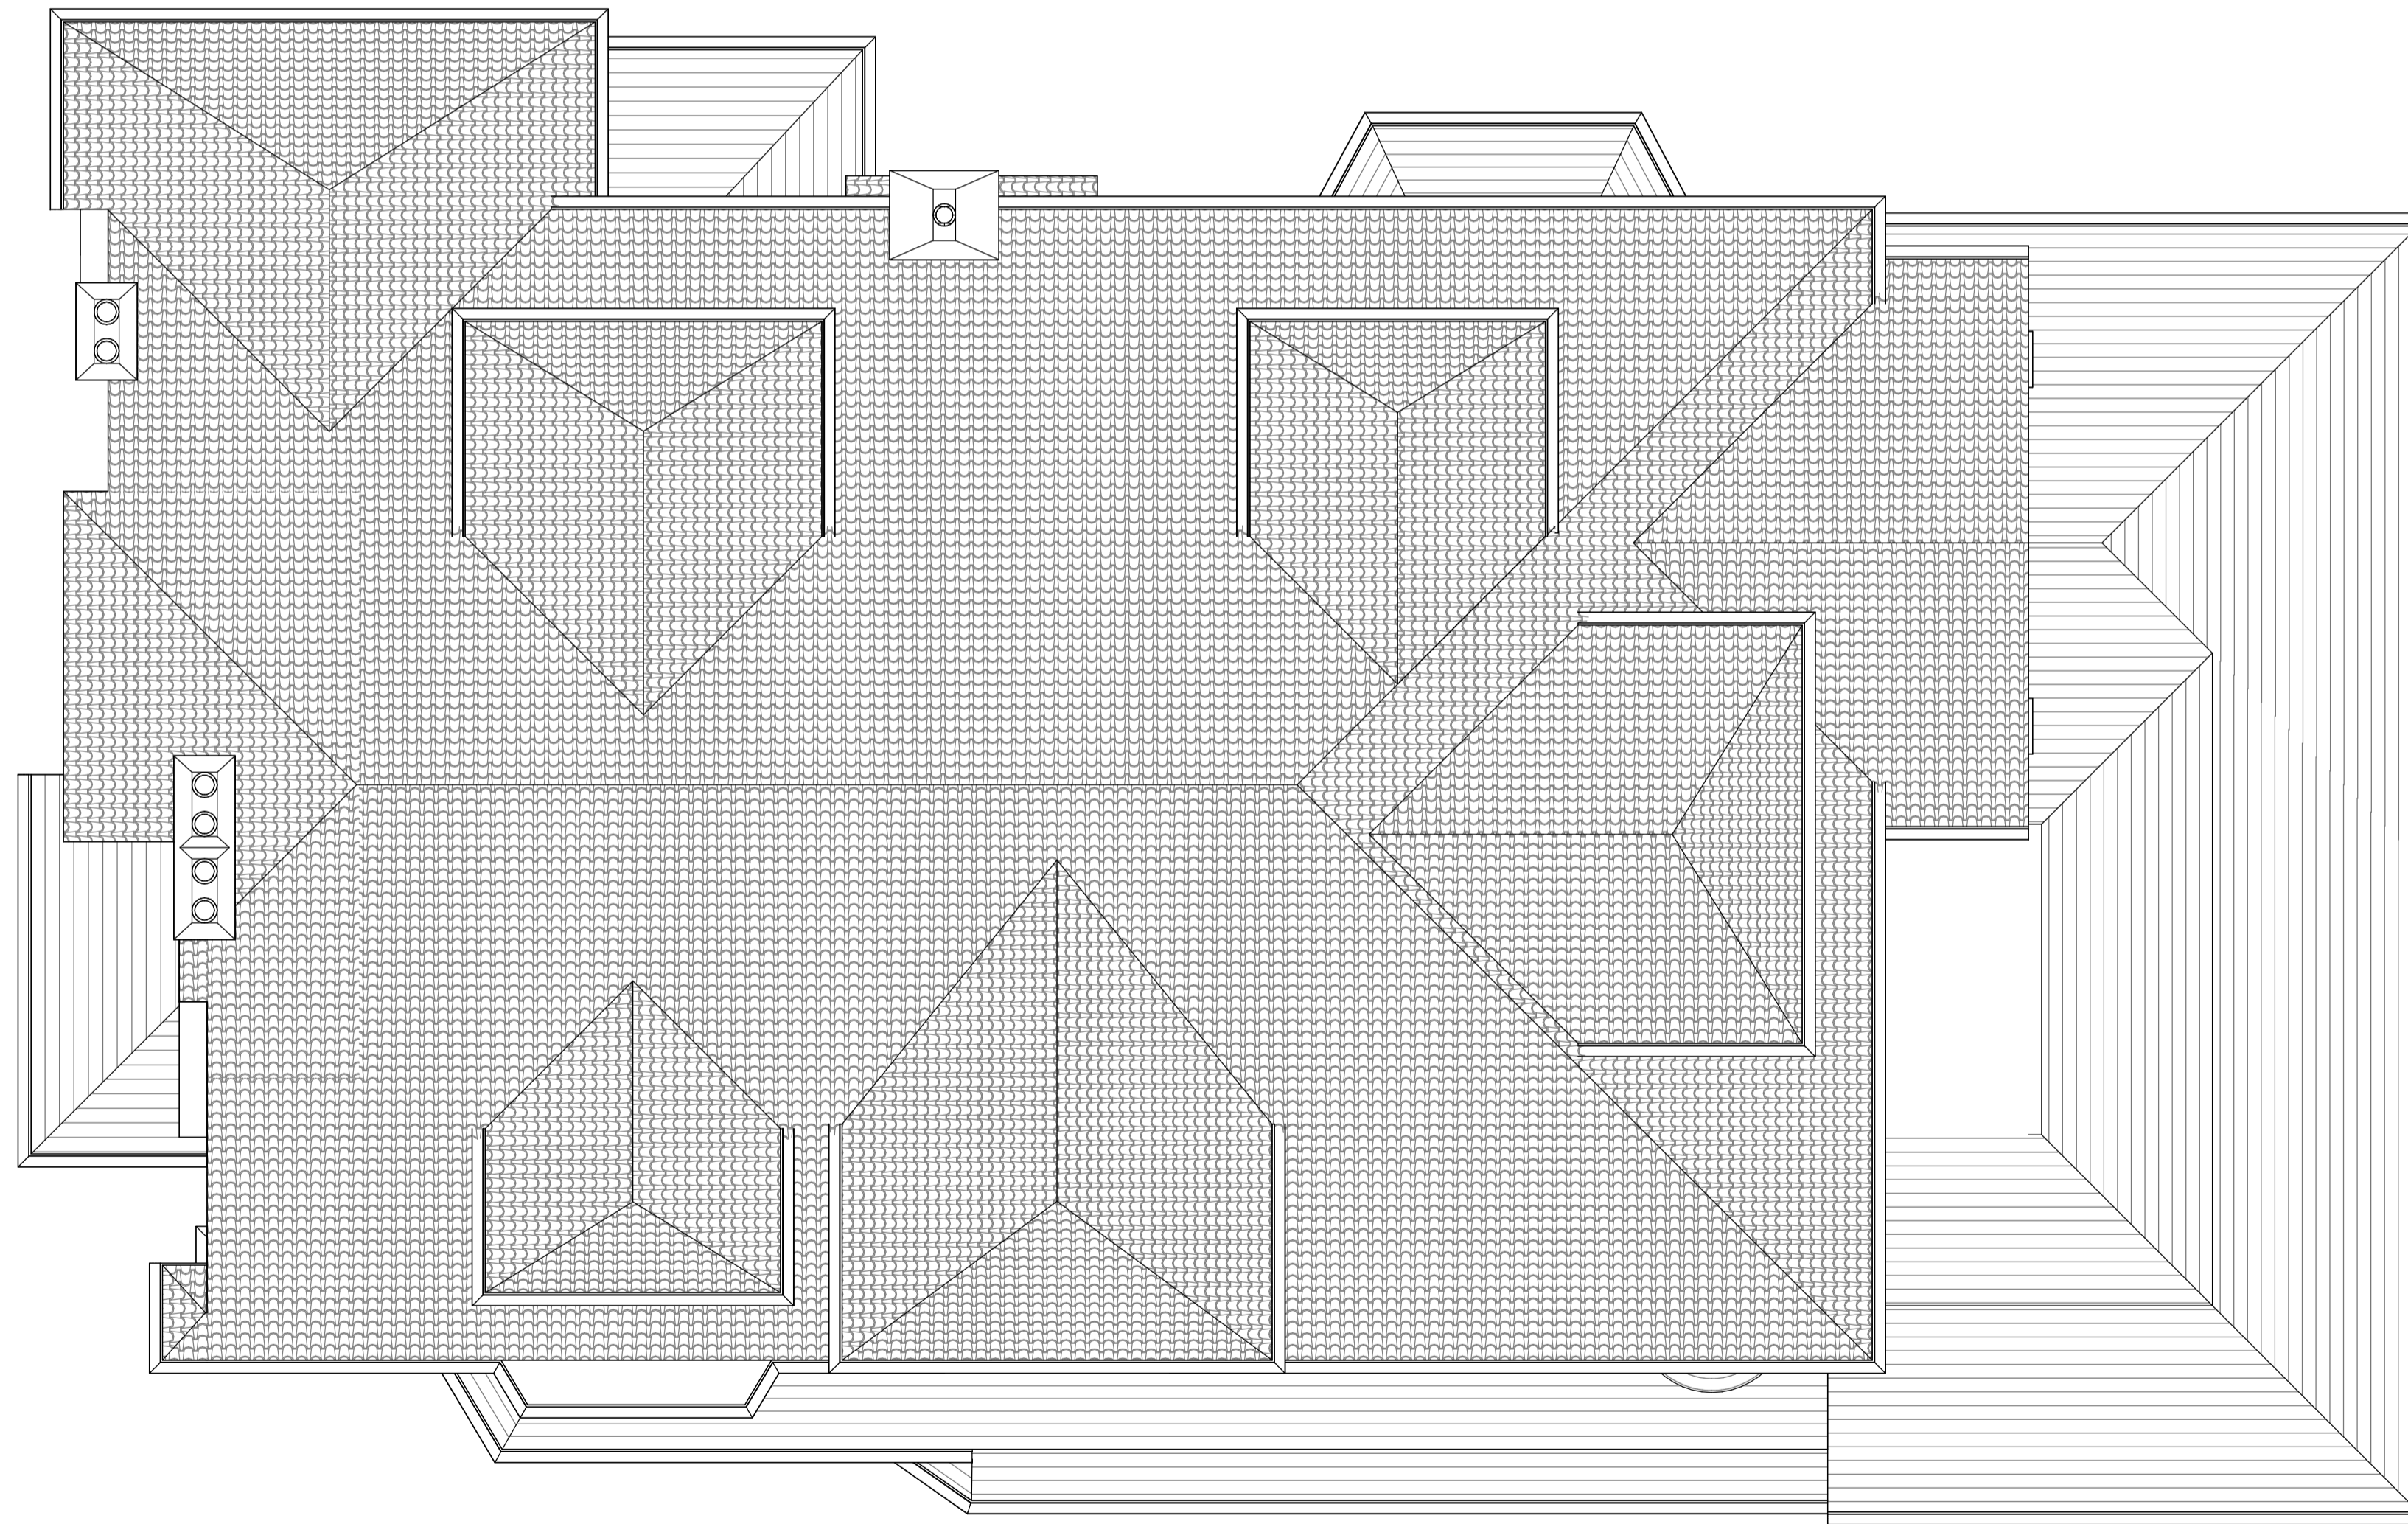

Existing Roof Plan
1:50

Drawing:

EXISTING ROOF PLAN

Address:

87 THE RIDGWAY
SUTTON
SM2 5JU

Project:

-

date:

JAN 2024

drawn by checked by

QM SZ

project drawing rev:

no: no: no:

23125 03



CIRCLE-Z
Architectural and Planning Consultants
Telephone: 07453293738 Email: info@circle-z.co.uk