



Existing Site Plan  
1 : 200

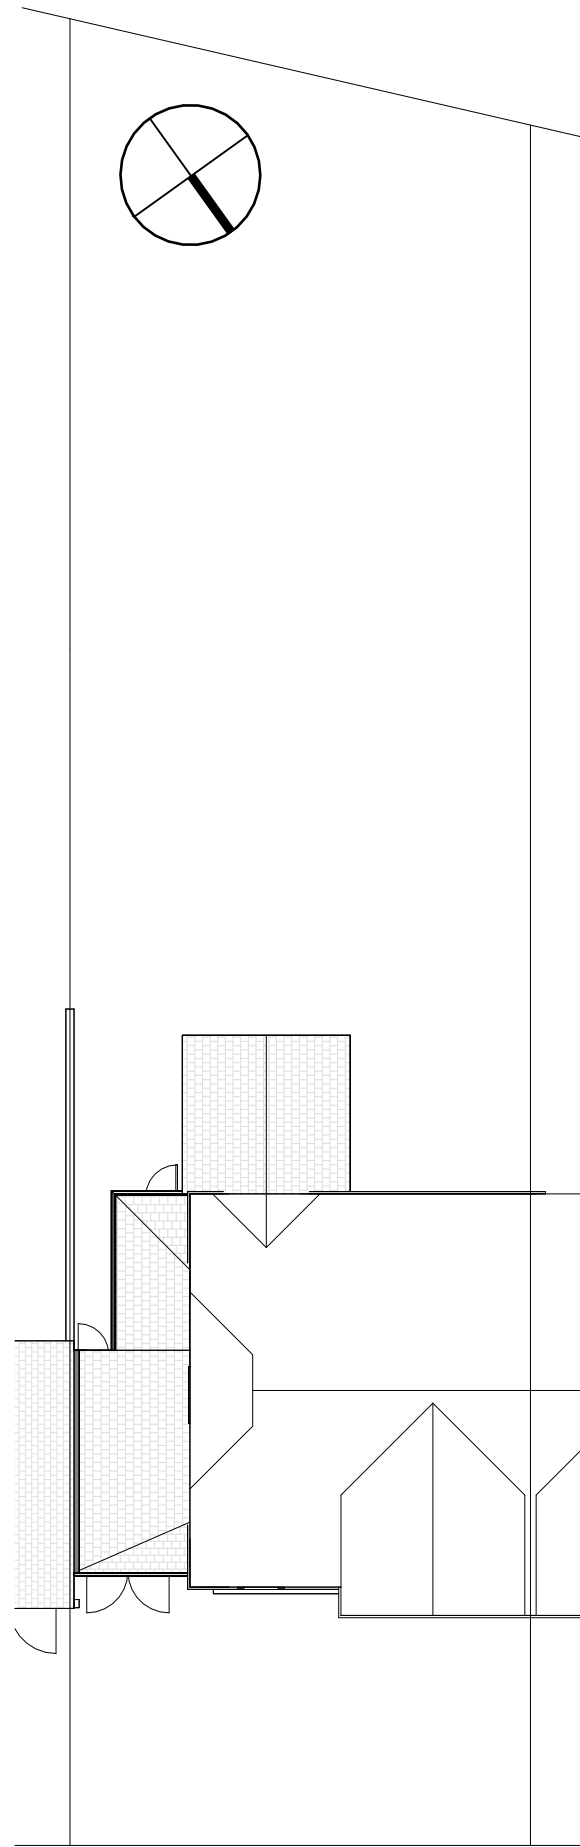

Proposed Site Plan  
1 : 200

rev. date amendment

 

SCALE: 1:100 @ A3