



NOTES

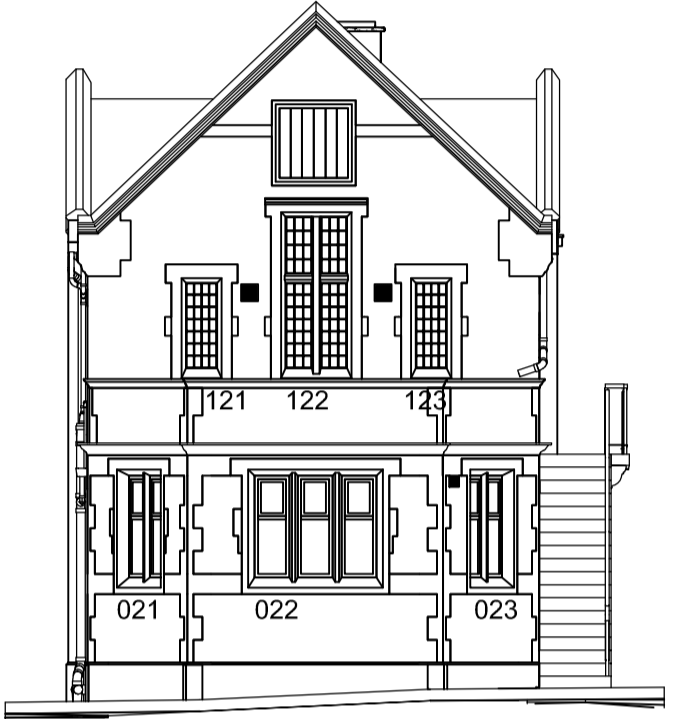


SOUTH ELEVATION



WEST ELEVATION

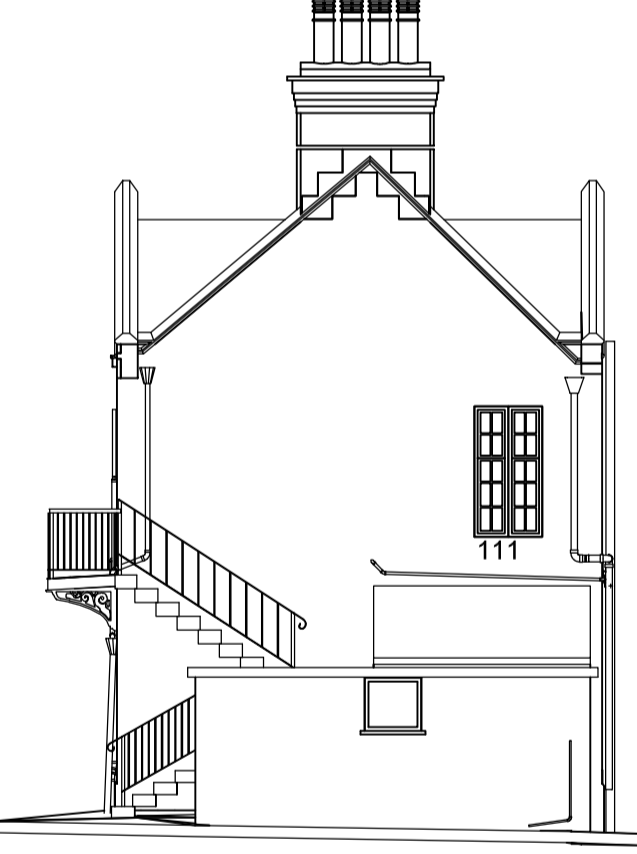

EAST ELEVATION

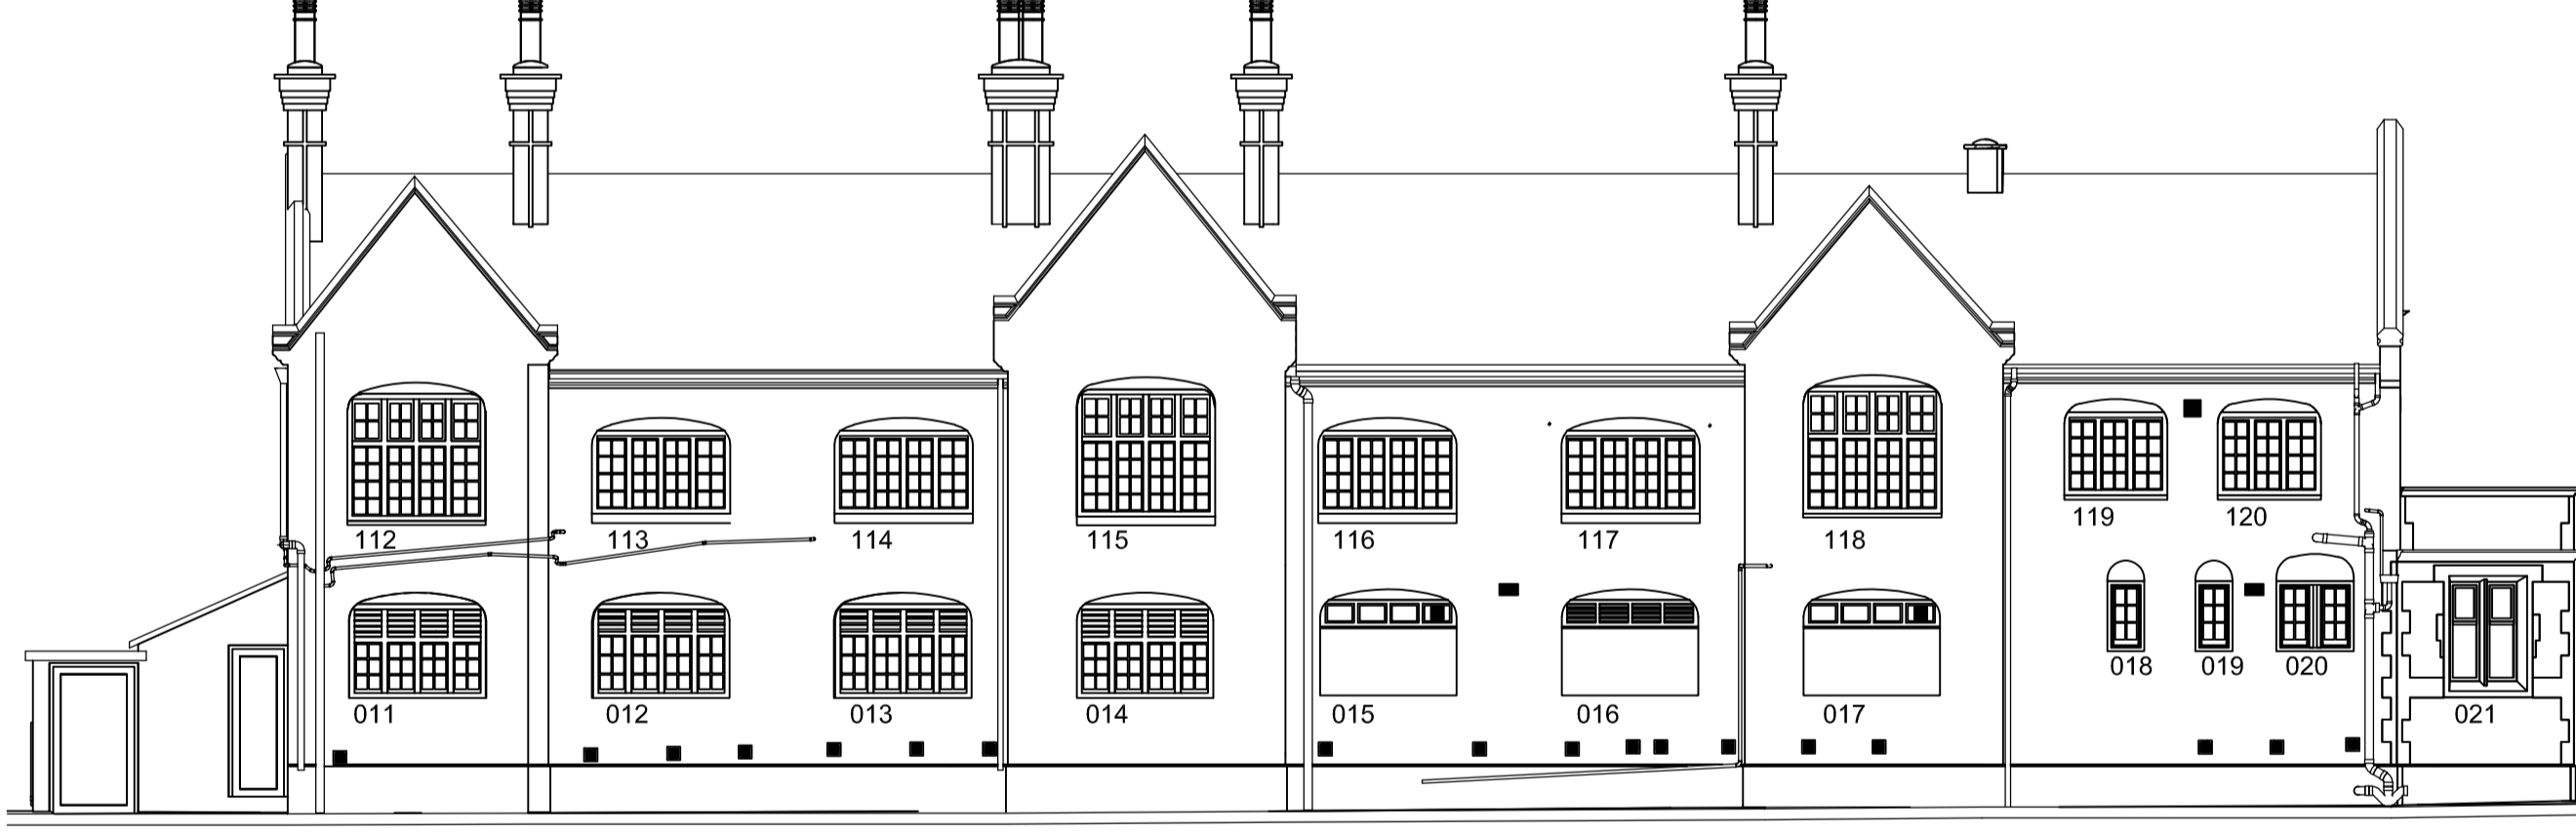

NORTH ELEVATION

| REV | AMENDMENT | DRAWN | CHECKED | DATE |
|-----|-----------|-------|---------|------|
| | | | | |

CONTRACTOR MUST VERIFY ALL DIMENSIONS ON SITE BEFORE COMMENCING ANY WORK OR MAKING ANY SHOP DRAWINGS

MADDISON JAMES ASSOCIATES
 CHARTERED BUILDING SURVEYORS
 & HISTORIC BUILDINGS CONSULTANTS
 PAVILION VIEW, NORTH STAINLEY RIPON, HG4 3LA
 TELEPHONE: RIPON 01763 634 717

Client
**JEFFERSON SHEARD
 ARCHITECTS**

Job Title
**FORMER HARBOUR OFFICES
 WEST PIER, SCARBOROUGH**

Drawing Title
ELEVATIONS

| | | | |
|-------|-----------|---------|-----|
| Scale | 1:100 | Drawn | RJM |
| Date | JULY 2023 | Checked | - |

Drawing Number
R22032-102