
 



0m 2m 4m 6m 8m 10m

VISUAL SCALE 1:100 @ A1


Do not scale from this drawing.
The contractor is to check all dimensions on site and report any discrepancies to the Architect.
All rights described in chapter IV of the copyright, designs and patents act 1988 have been generally asserted.

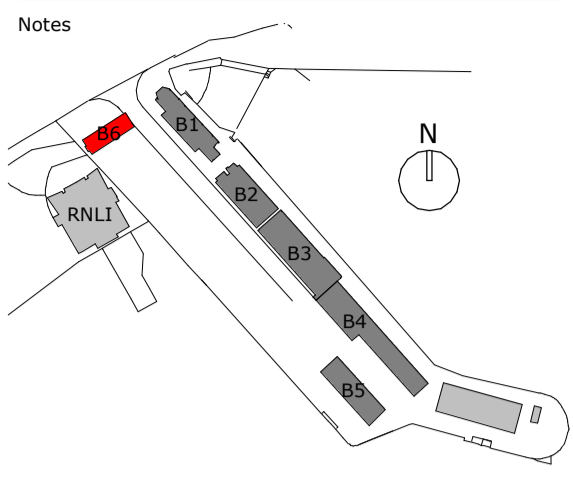


B7 - Existing Roof GA Plan
SCALE: 1 : 100

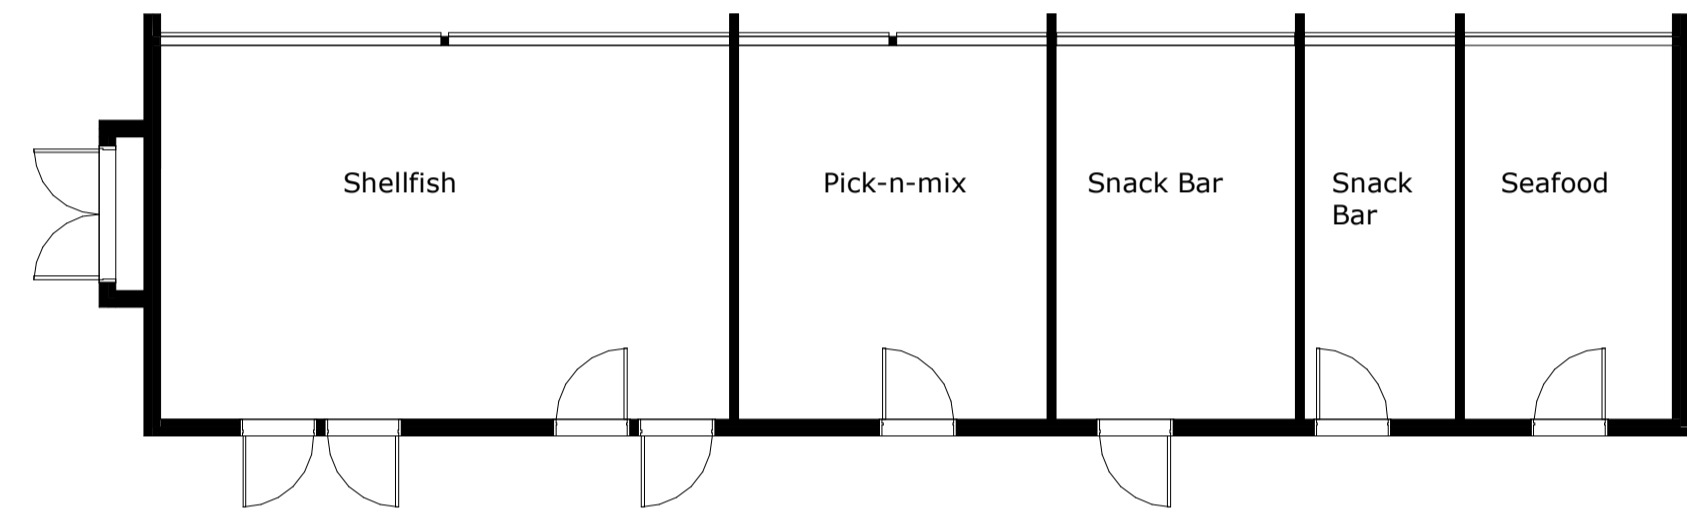


B7 - Existing Ground Floor GA Plan
SCALE: 1 : 100

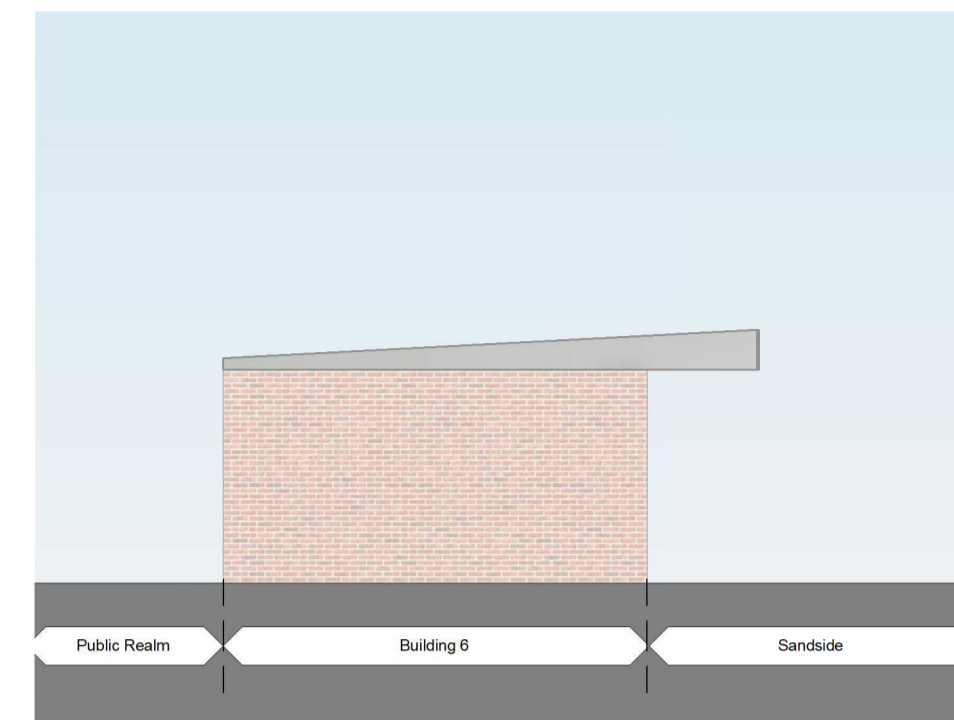


B6 - Existing Side Elevation (South West)
SCALE: 1 : 100

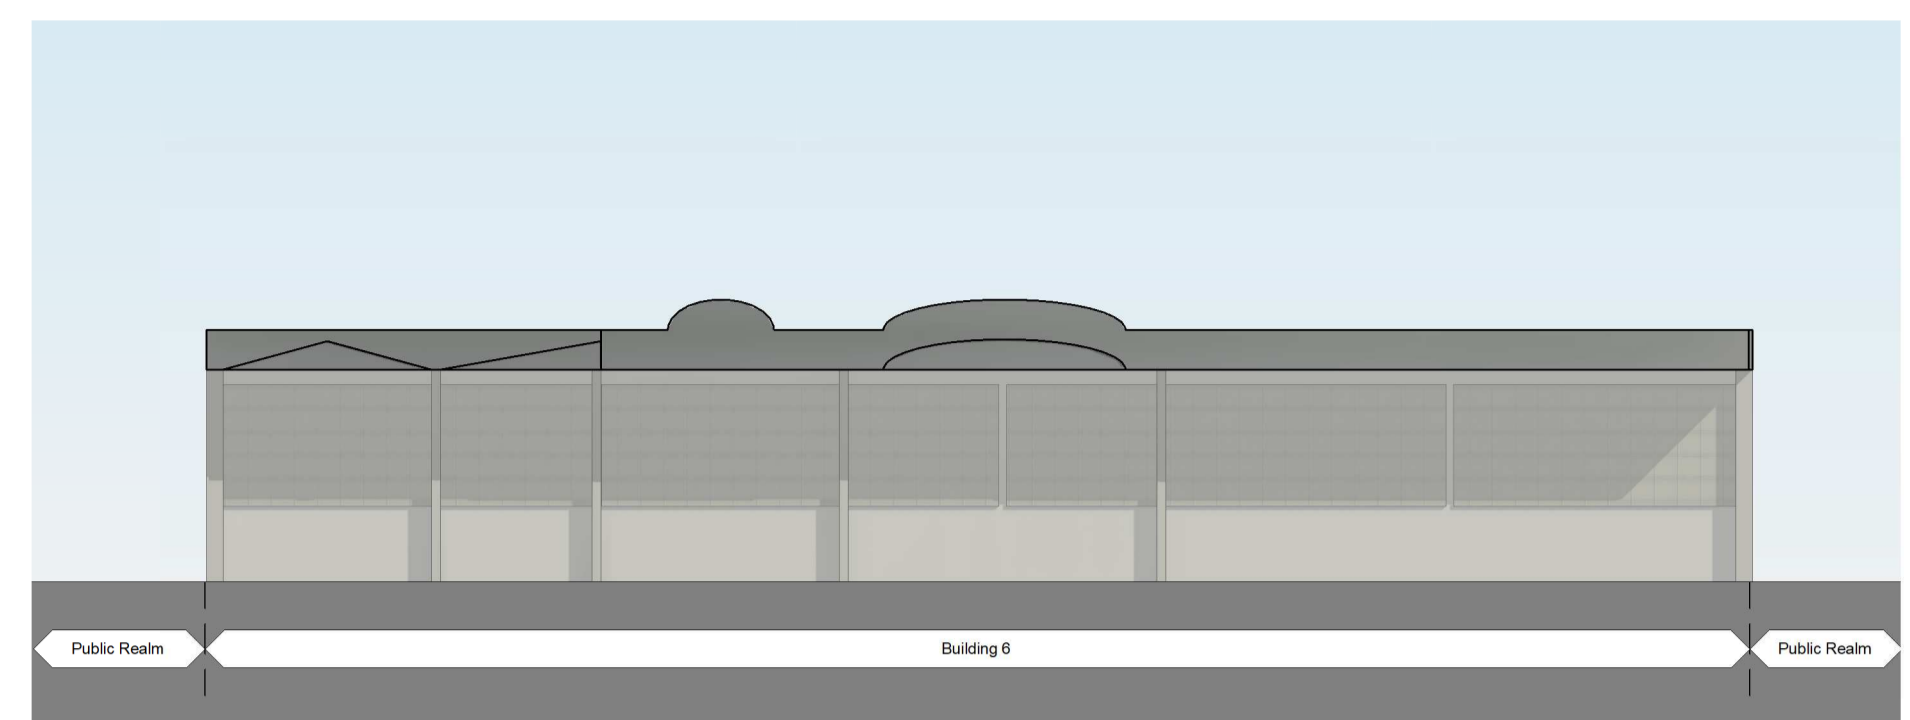

B6 - Existing Front Elevation (North West)
SCALE: 1 : 100

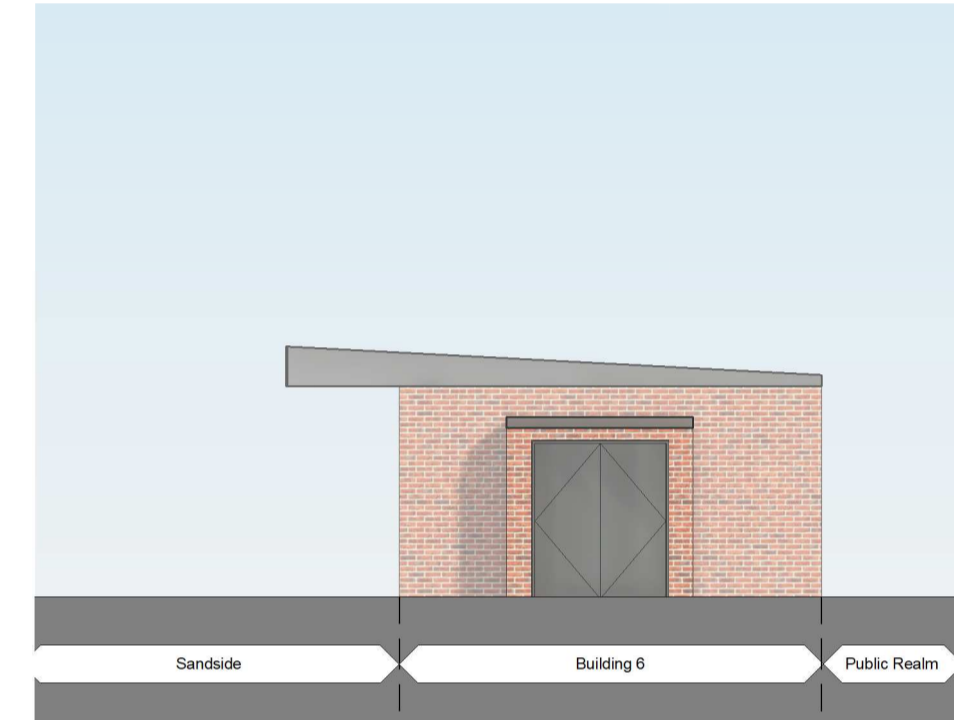

B6 - Existing Side Elevation (North East)
SCALE: 1 : 100

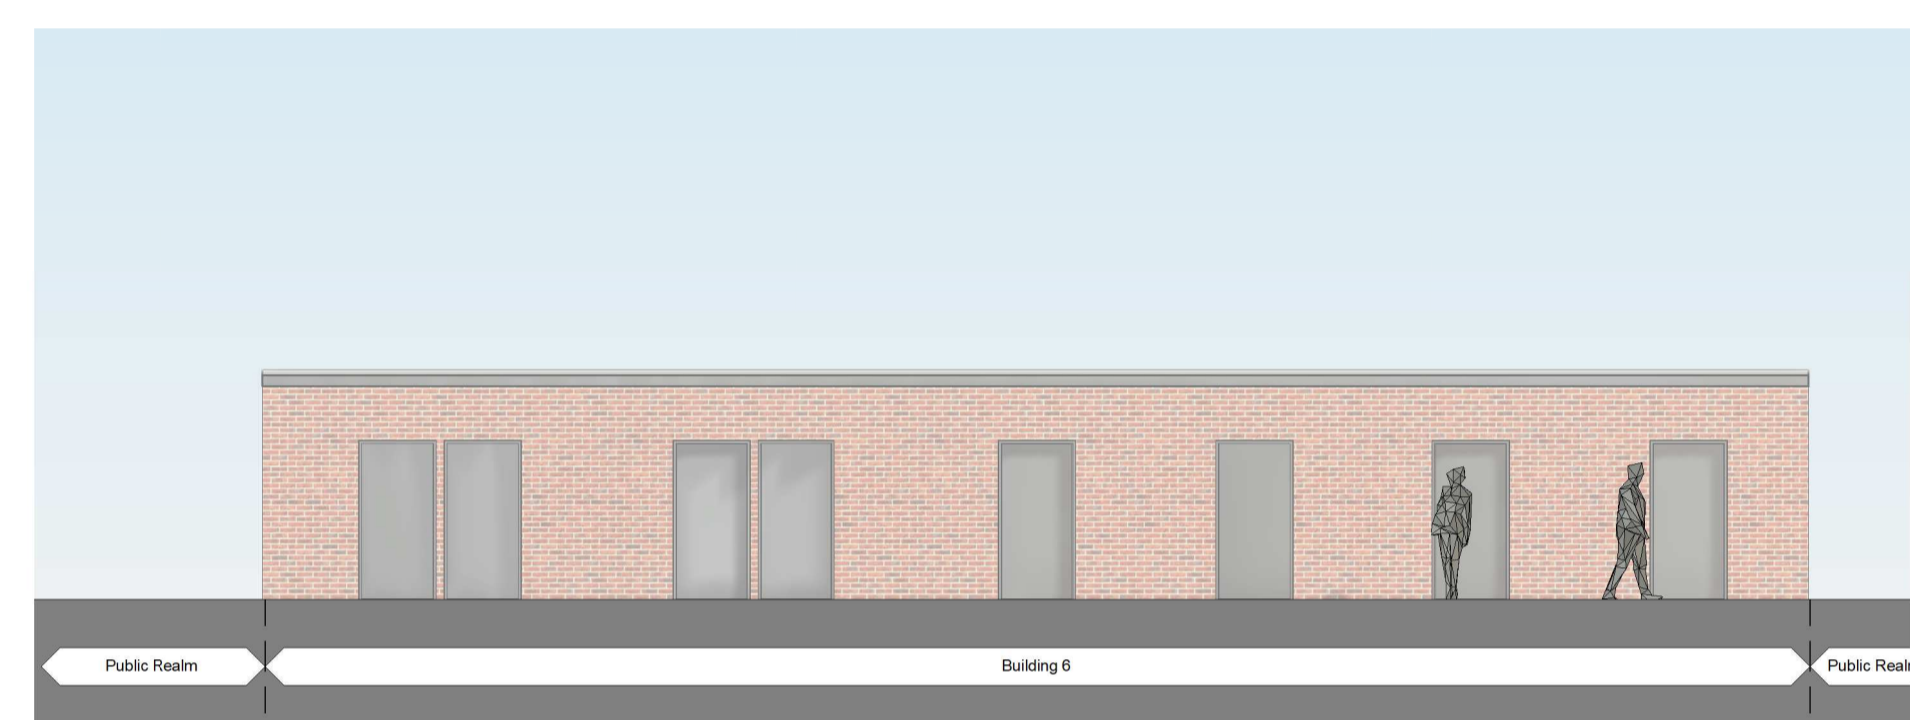

B6 - Existing Rear Elevation (South East)
SCALE: 1 : 100

02	Revisions Issue	31/05/23	CJS	DS
01	Temple comments incorporated	04/05/23	OV	DS
Rev	Description	Date	By	Chk

52 Princess Street
Rhodesia House
Manchester M1 6JX
Telephone +44(0)161 2375646
Website www.jeffersonsheard.com



Project
Scarborough Harbour West Pier
Regeneration

Drawing
Building 6 - Existing GA Plans &
Elevations

Scale	Drawn	Date
As indicated	SDH	MAR 23
Drawing Purpose	Status	
PLANNING	S2	
Ref	Rev.	
2135-JSA-06-ZZ-DR-A-01060	P2	