


0m 10m 20m 30m 40m 50m

VISUAL SCALE 1:500 @ A1

Do not scale from this drawing.
The contractor is to check all dimensions on site and report any discrepancies to the Architect.

All rights described in chapter IV of the copyright, designs and patents act 1988 have been generally asserted.

Notes
■ Existing building to be demolished

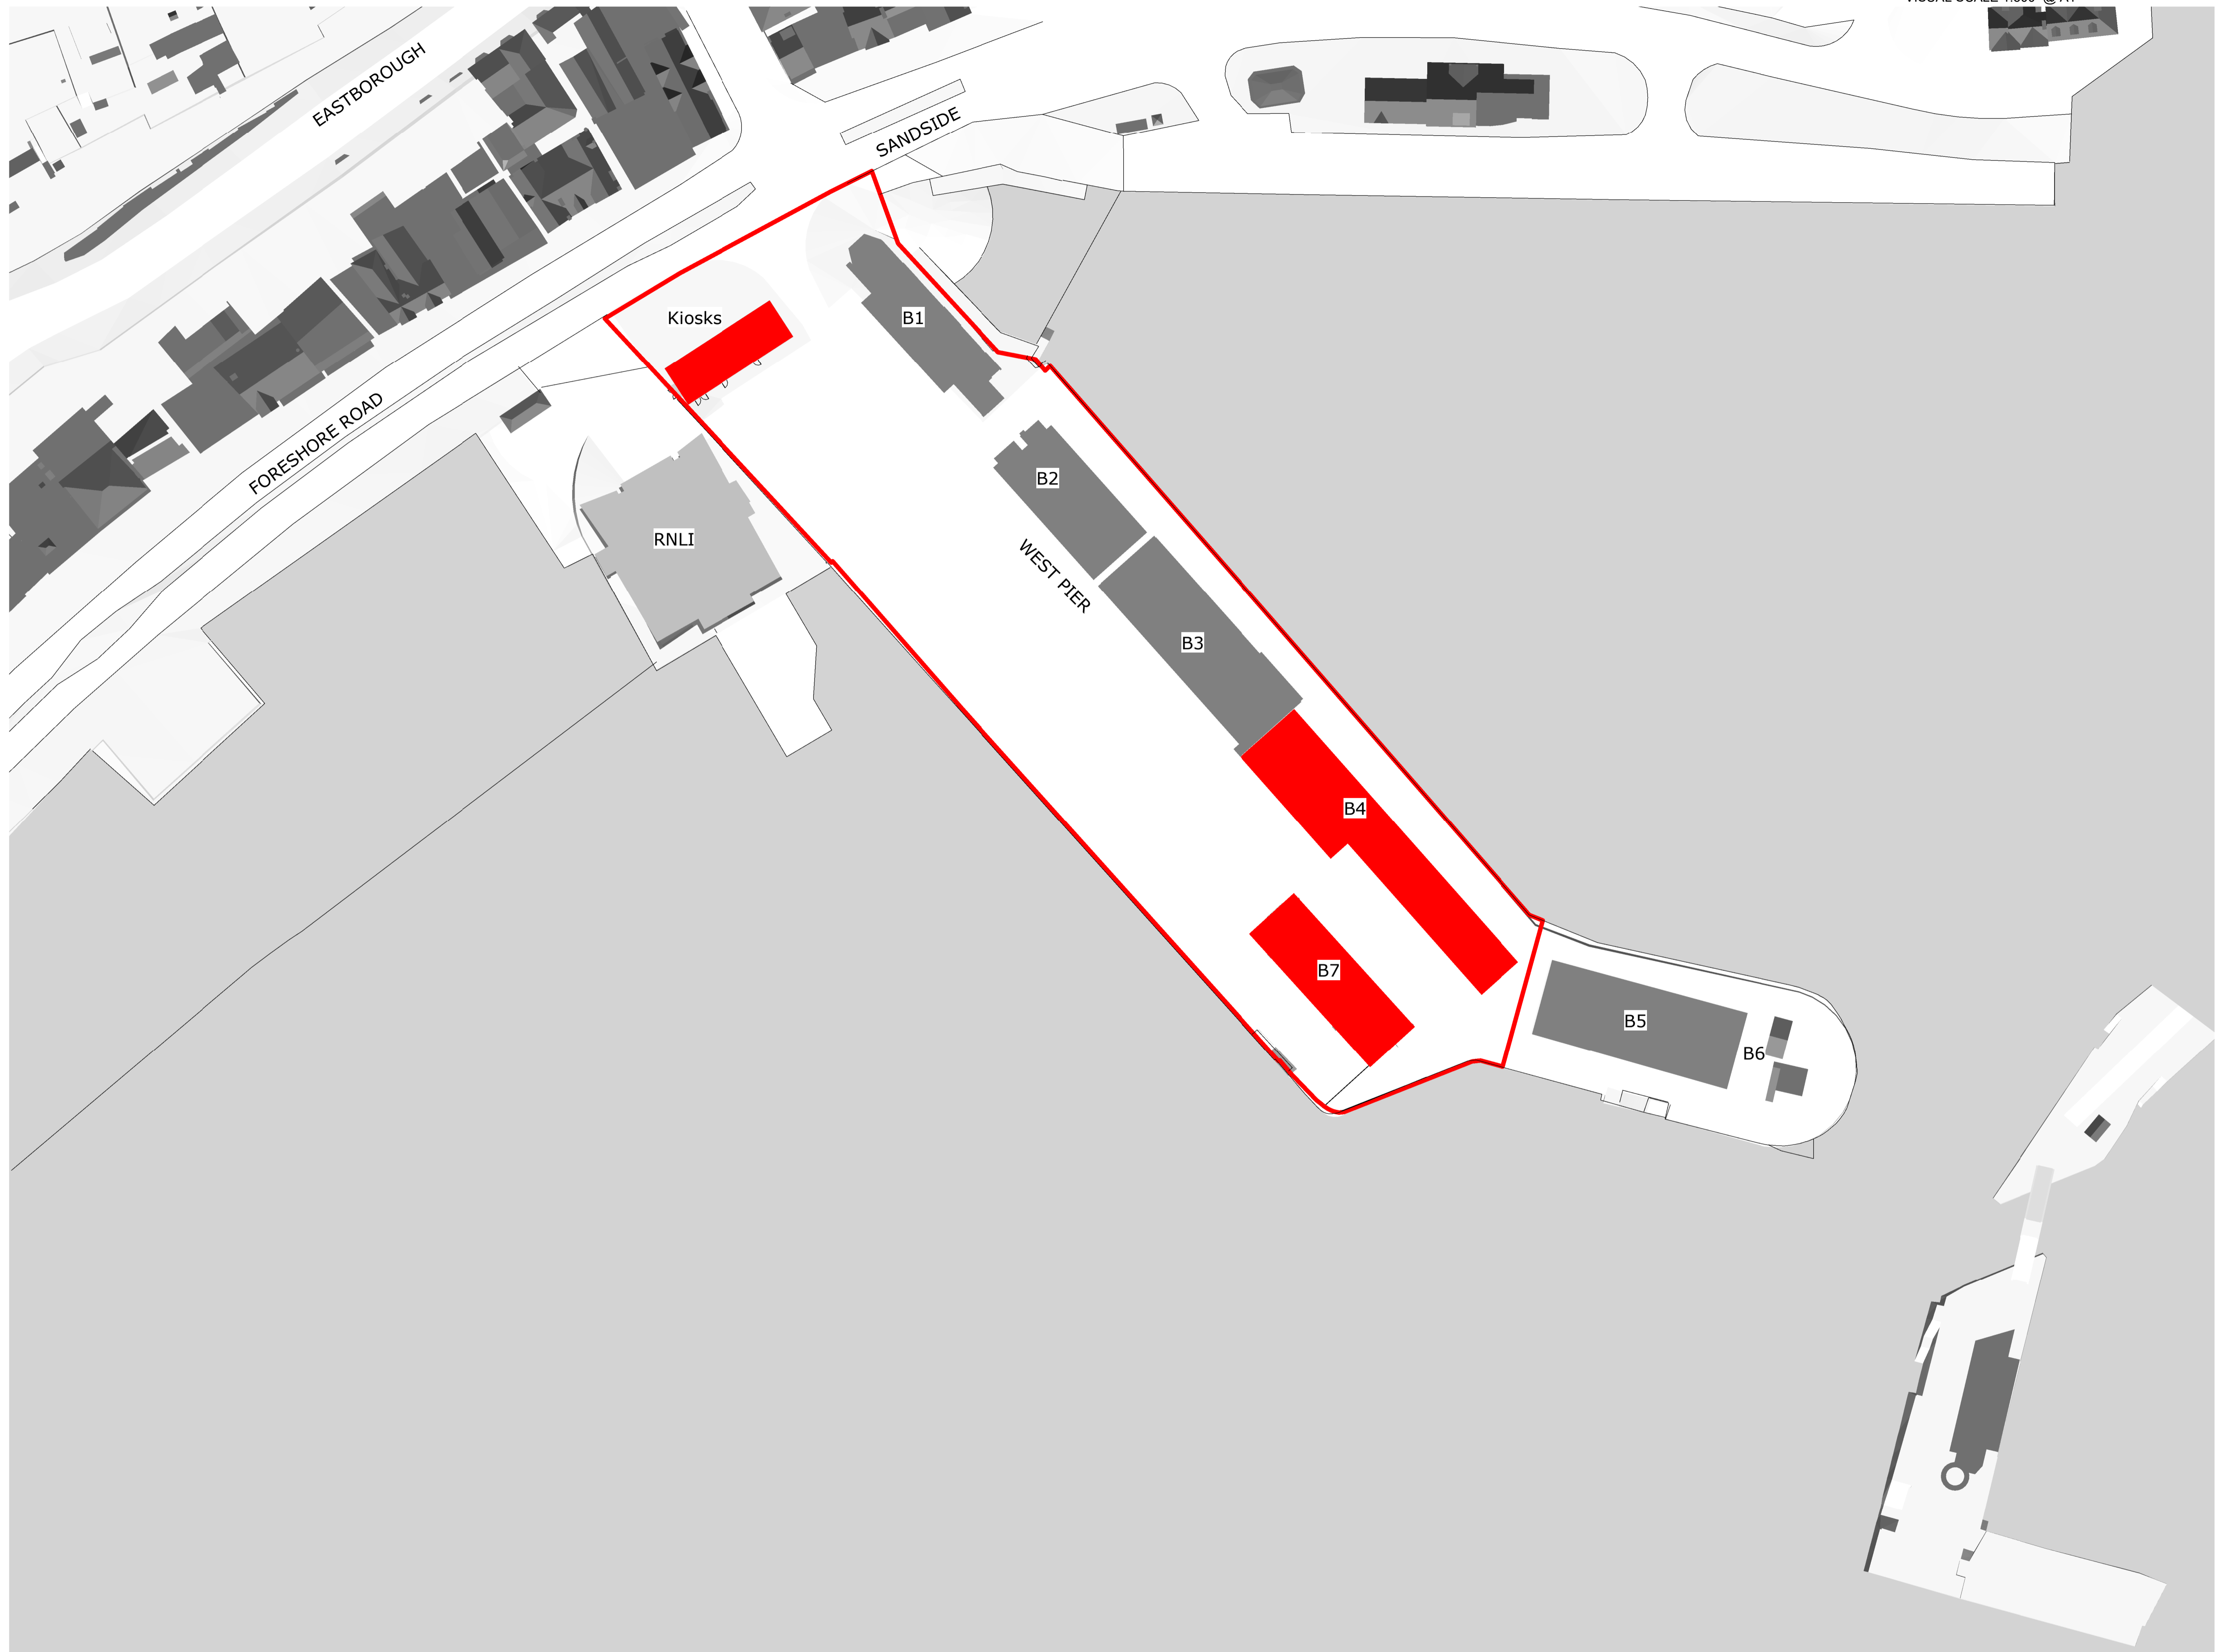

Rev	Description	Date	By	Chk
R1	Temple comments incorporated	04/05/23	OV	DS

52 Princess Street
Rhodesia House
Manchester M1 6JX
Telephone +44(0)161 2375646
Website www.jeffersonsheard.com



Project
Scarborough Harbour West Pier
Regeneration

Drawing
Demolition Site Plan

Scale 1 : 500	Drawn SDH	Date 04/27/23
------------------	--------------	------------------

Drawing Purpose PLANNING	Status S2
-----------------------------	--------------

Ref 2135-JSA-ZZ-XX-DR-A-90010	Rev. P1
----------------------------------	------------

A1