
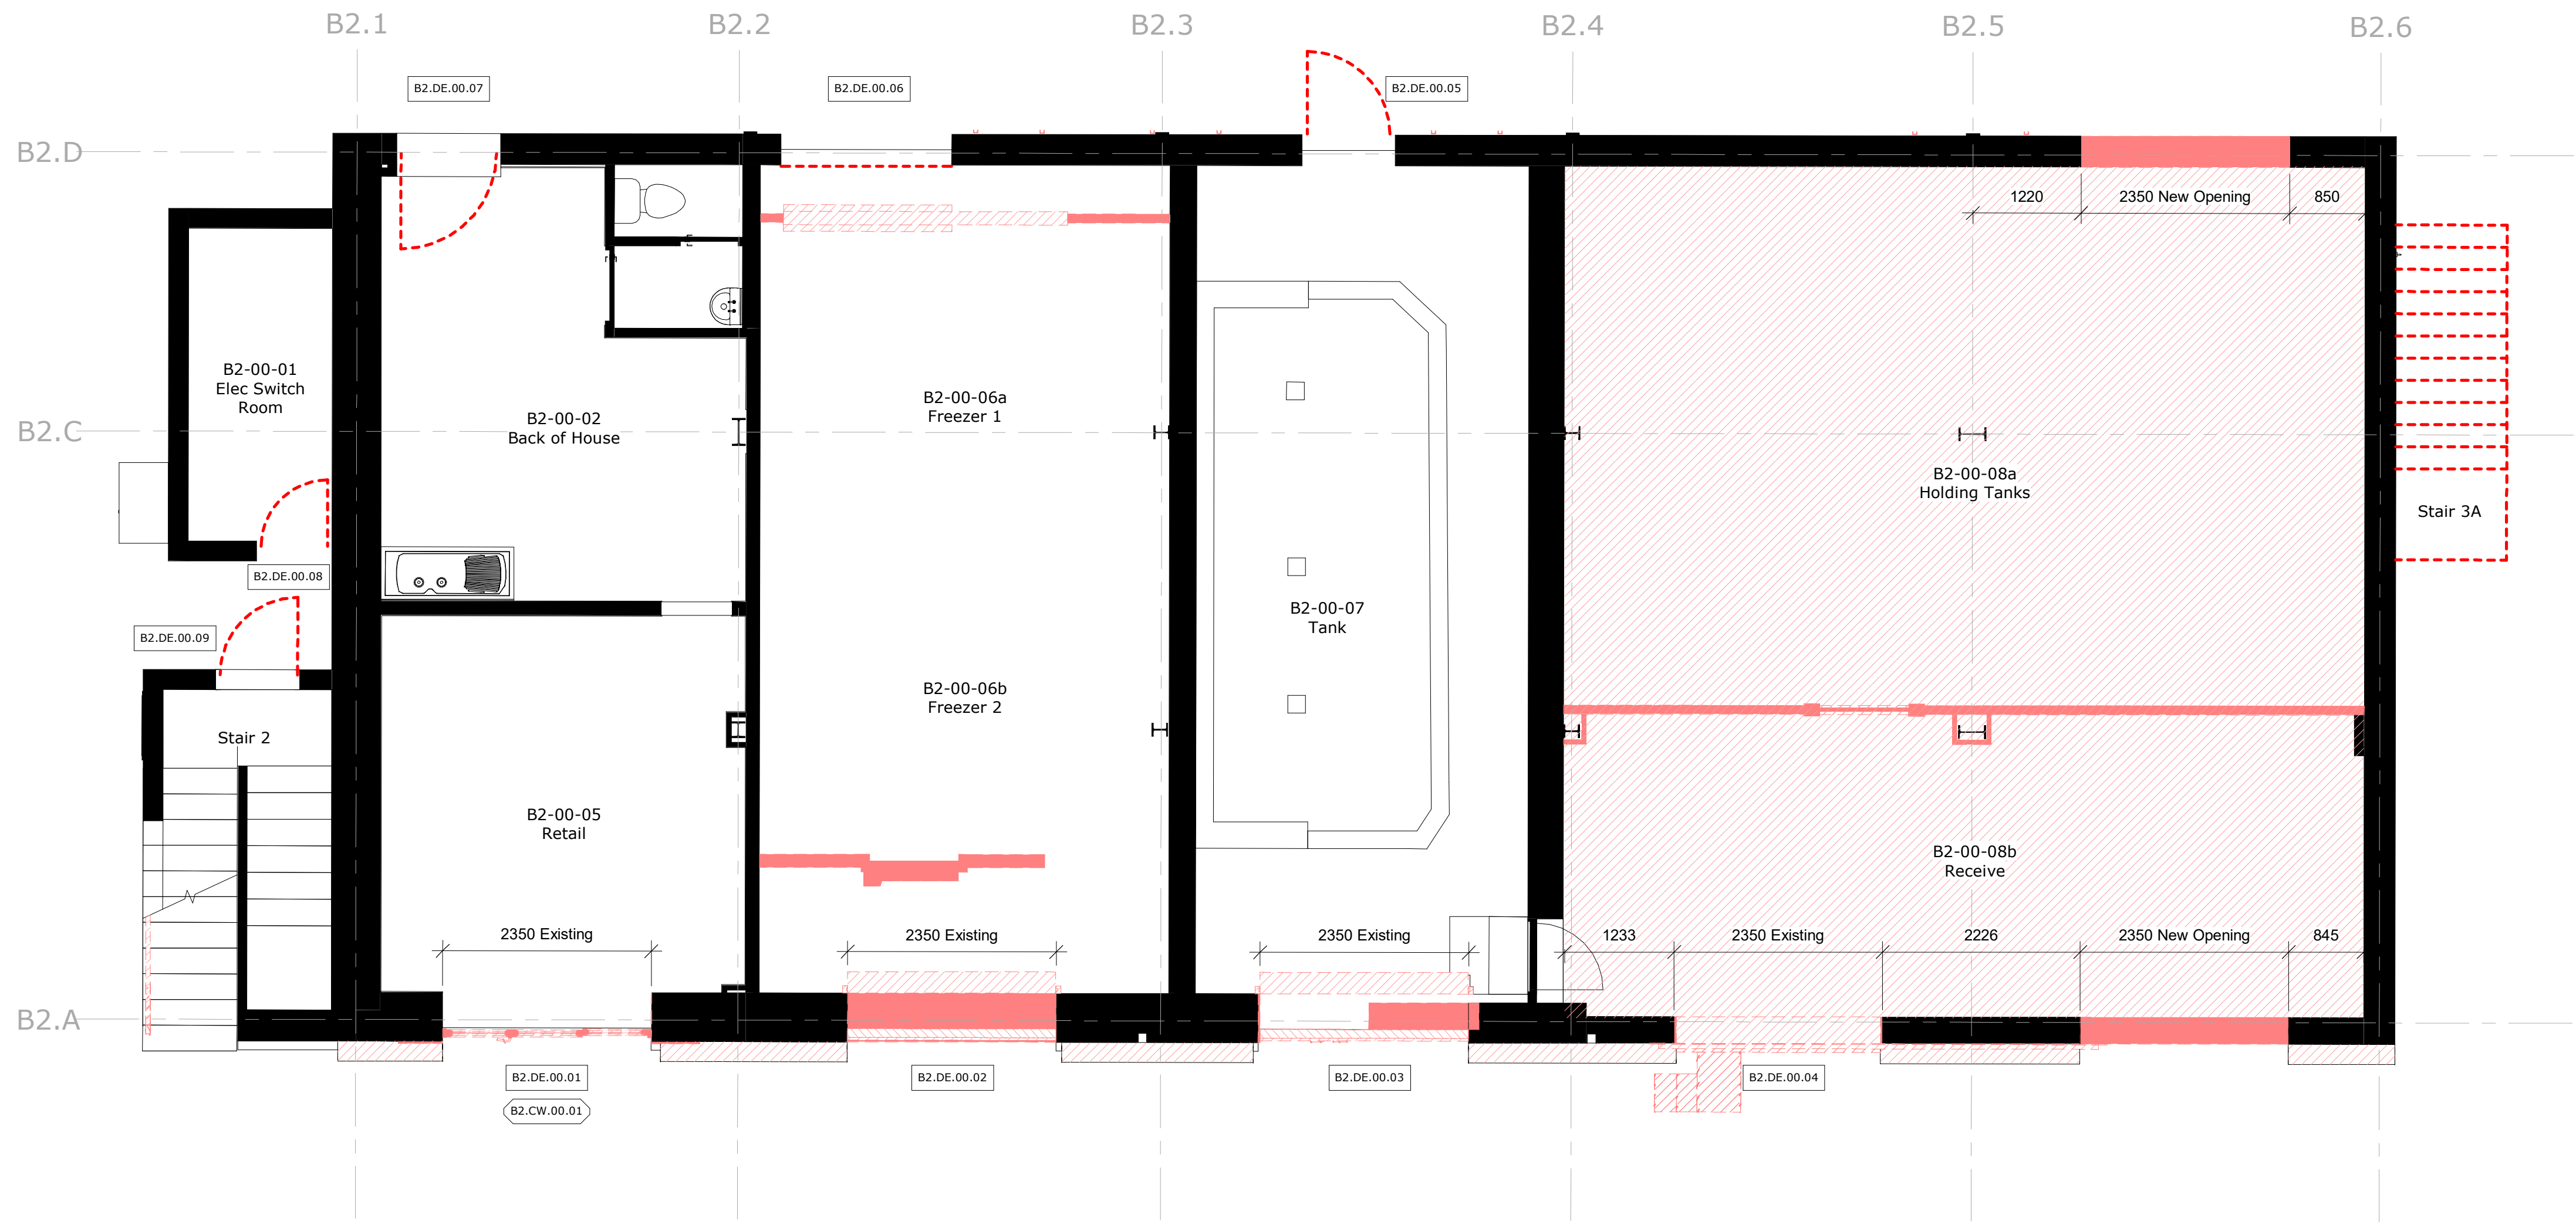


Do not scale from this drawing.  
 The contractor is to check all dimensions on site and report any discrepancies to the Architect.  
 All rights described in chapter IV of the copyright, designs and patents act 1988 have been generally asserted.

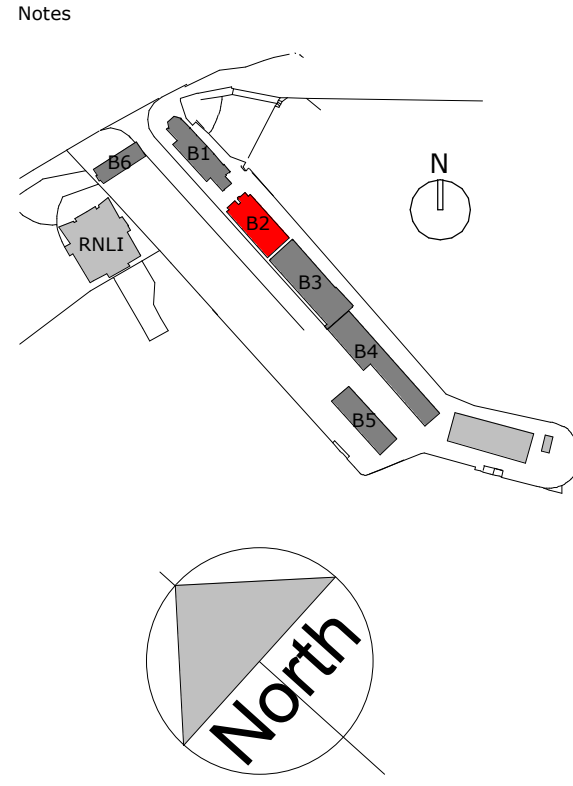

B2 Ground Floor Demolition Plan  
 SCALE: 1 : 50

Rev	Description	Date	By	Chk
P2	Planning Issue	30/10/23	DS	CA

52 Princess Street  
 Rhodesia House  
 Manchester M1 6JX  
 Telephone +44(0)161 2375646  
 Website www.jeffersonsheard.com



Project  
 Scarborough Harbour West Pier  
 Regeneration

Drawing  
 Building 2 Demolitions - Ground  
 Floor Plan

Scale	Drawn	Date
As indicated	CH	06/01/23
Drawing Purpose	Status	
PLANNING	S2	
Ref	Rev.	
2135-JSA-02-00-DR-A-03020	P2	