


0m 0.2m 0.4m 0.6m 0.8m 1m

VISUAL SCALE 1:10 @ A1

Do not scale from this drawing.  
The contractor is to check all dimensions on site and report any discrepancies to the Architect.  
All rights described in chapter IV of the copyright, designs and patents act: 1988 have been generally asserted.

Notes

Existing building / area to be demolished

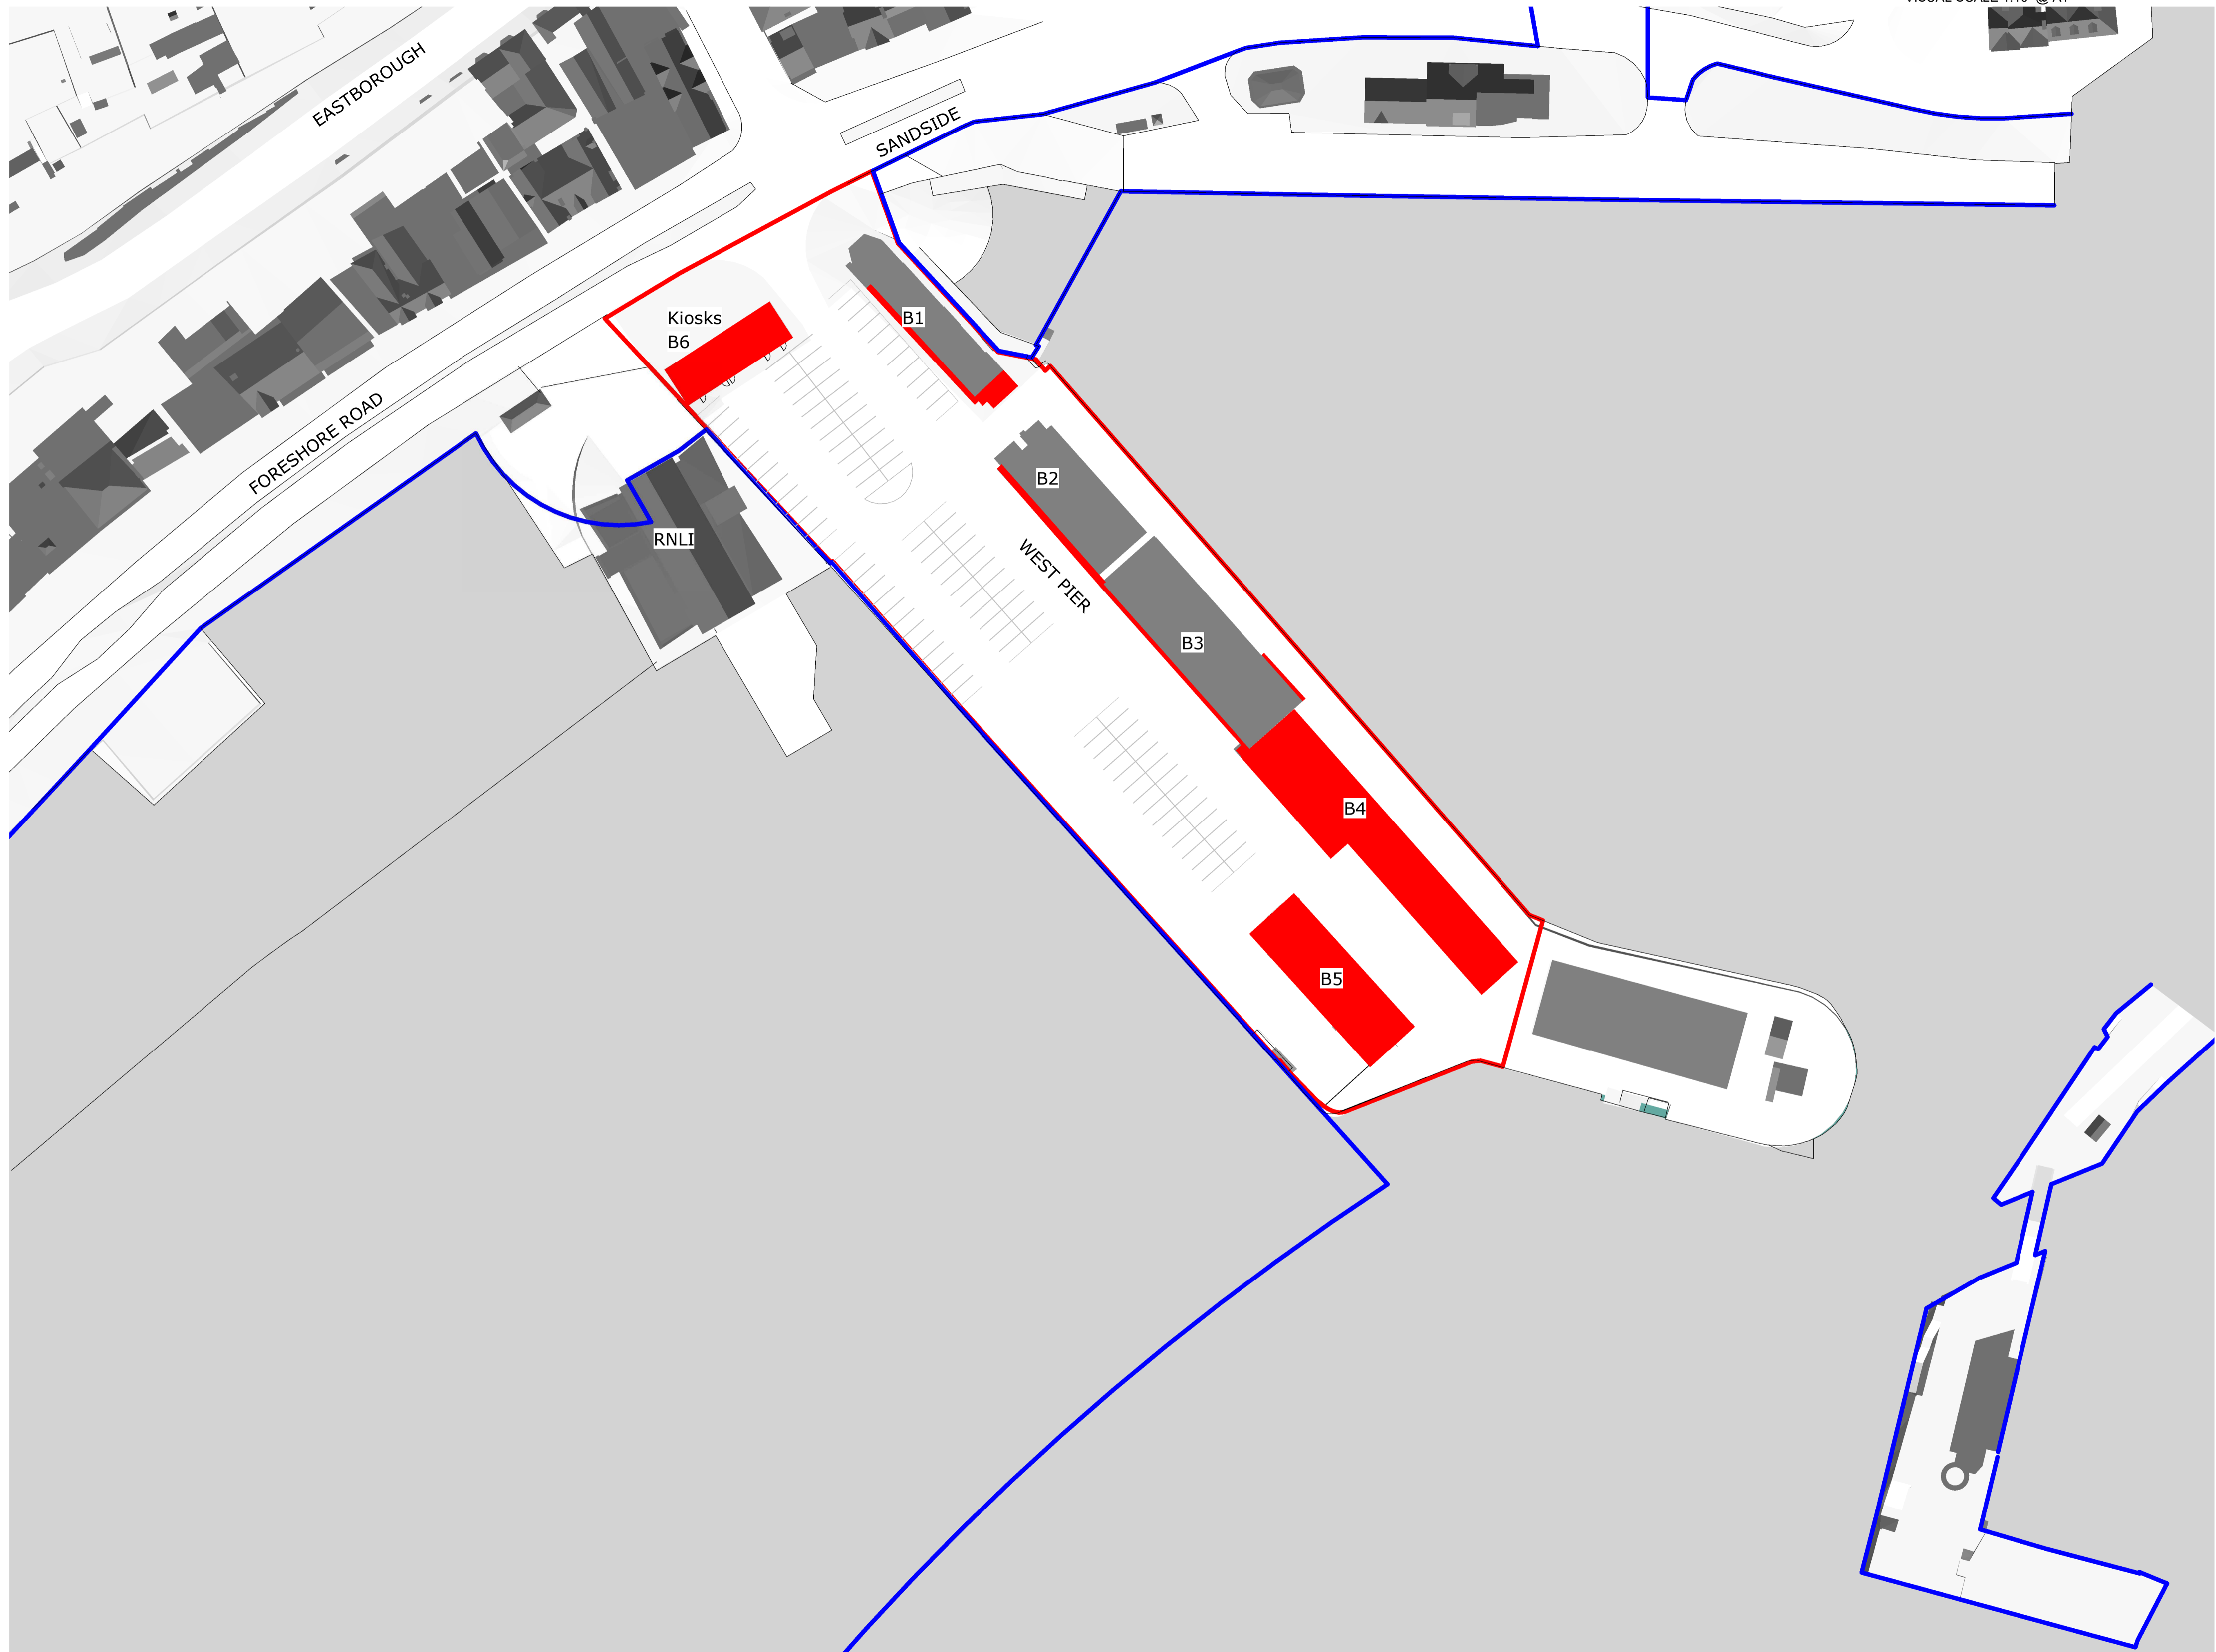

Rev	Description	Date	By	Chk
P3	Planning Issue	28/03/24	DS	CA

52 Princess Street  
Rhodesia House  
Manchester M1 6JX  
Telephone +44(0)161 2375646  
Website www.jeffersonsheard.com



Project  
Scarborough Harbour West Pier  
Redevelopment

Drawing  
Demolition Site Plan

Scale	Drawn	Date
1 : 500	SDH	04/27/23

Drawing Purpose	Status
PLANNING	S2

Ref	Rev.
2135-JSA-ZZ-XX-DR-A-90010	P3